


PLAN SHOWING THE PROPOSED CONSTRUCTION OF GROUND FLOOR RCC ROOF RESIDENTIAL

BUILDING AT S. NO : 483/2D , MADAKKANNUPATTI, AVUDAIYANOR VILLAGE & PANCHAYATH,
TENKASI TAULK, TENKSAI (DT)


AREA STATEMENT	IN SQ.FT	IN SQ.MT
SITE AREA	2193.50	203.78
PLINTH AREA	328.51	30.52
CARPET AREA	263.93	24.52
OPEN SPACE AREA	1864.99	173.26

APPLICANT

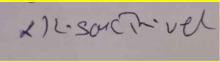


Mr.K.SAKTHIVEL
S/O,S.KUMARESAN

ENGINEER

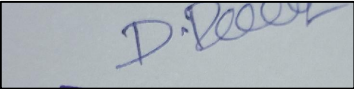


D.RAMANATHAN
Engineer - Grade II RE
Reg.No : 145/
LS/2022/00024
Tenkasi municipality
9025171507
9840202623

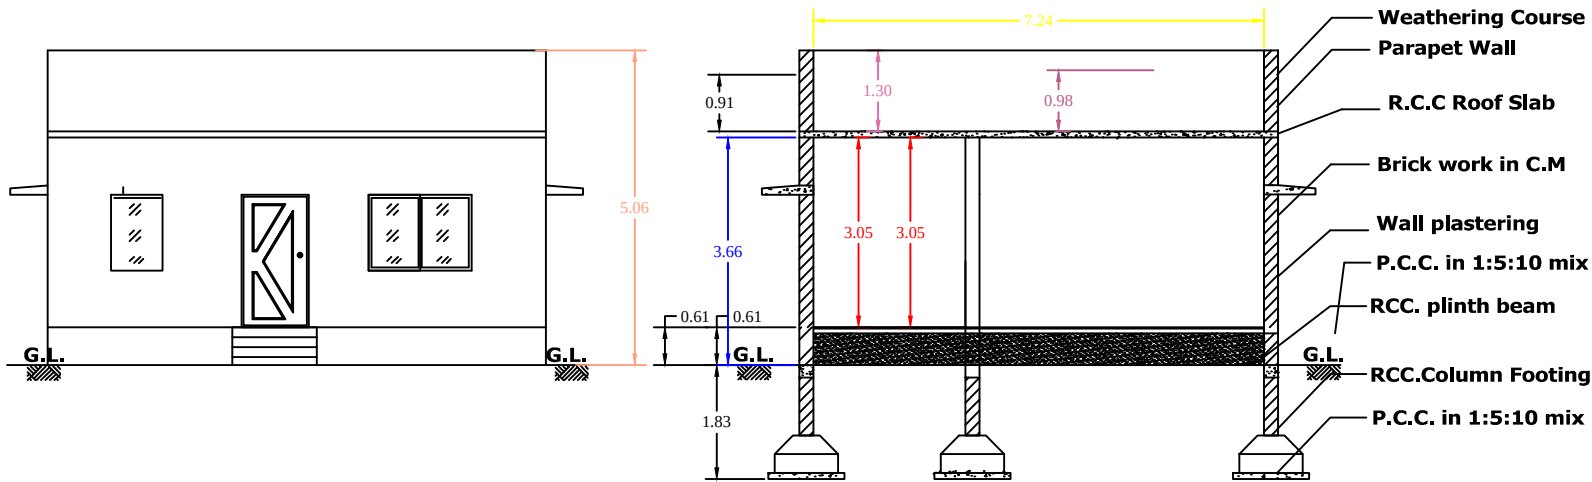


ELEVATION


SECTION ON "AA"

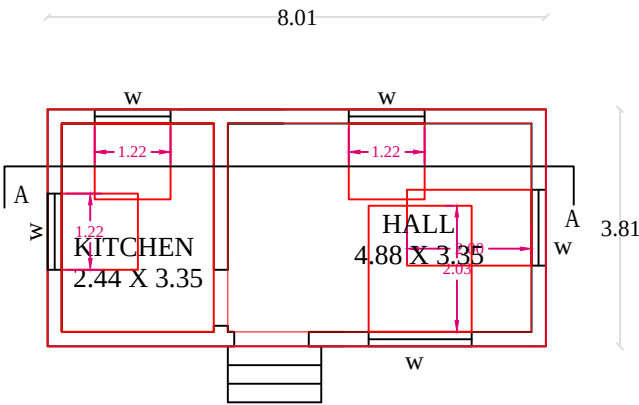



GROUND FLOOR PLAN

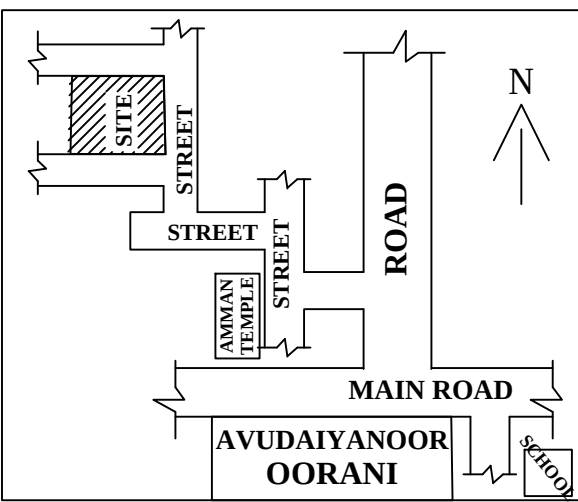

LOGATION PLAN

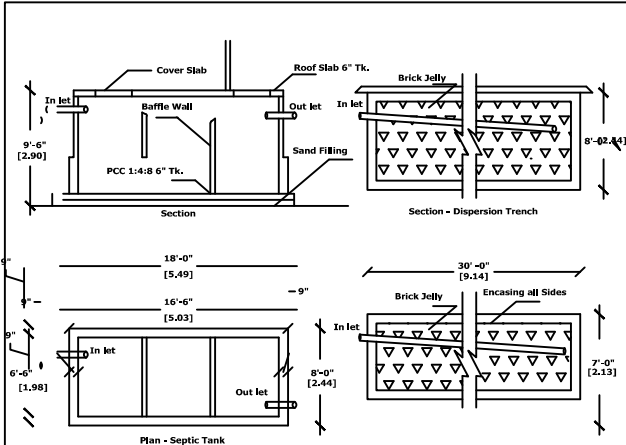






SEPTIC TANK DETAILS

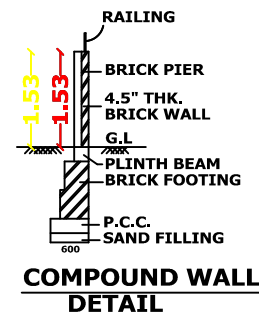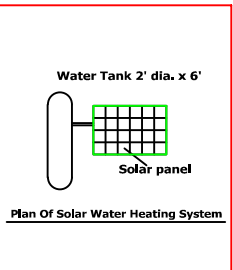

SCHEDULE OF OPENING			
SYM	JOINERIES	IN FEET	IN METER
MD	DOOR	3'6"X7'0"	1.07X2.14
D	DOOR	3'3"X7'0"	0.99X2.14
D1	DOOR	2'6"X7'0"	0.76X2.14
W	WINDOW	5'0"X4'6"	1.53X1.37
W1	WINDOW	3'0"X4'6"	0.91X1.37
V	VENTILATOR	3'0"X2'0"	0.91X0.60

COLOUR INDEX

SITE BOUNDARY	-	
PROPOSED BUILDING	-	
ROAD	-	

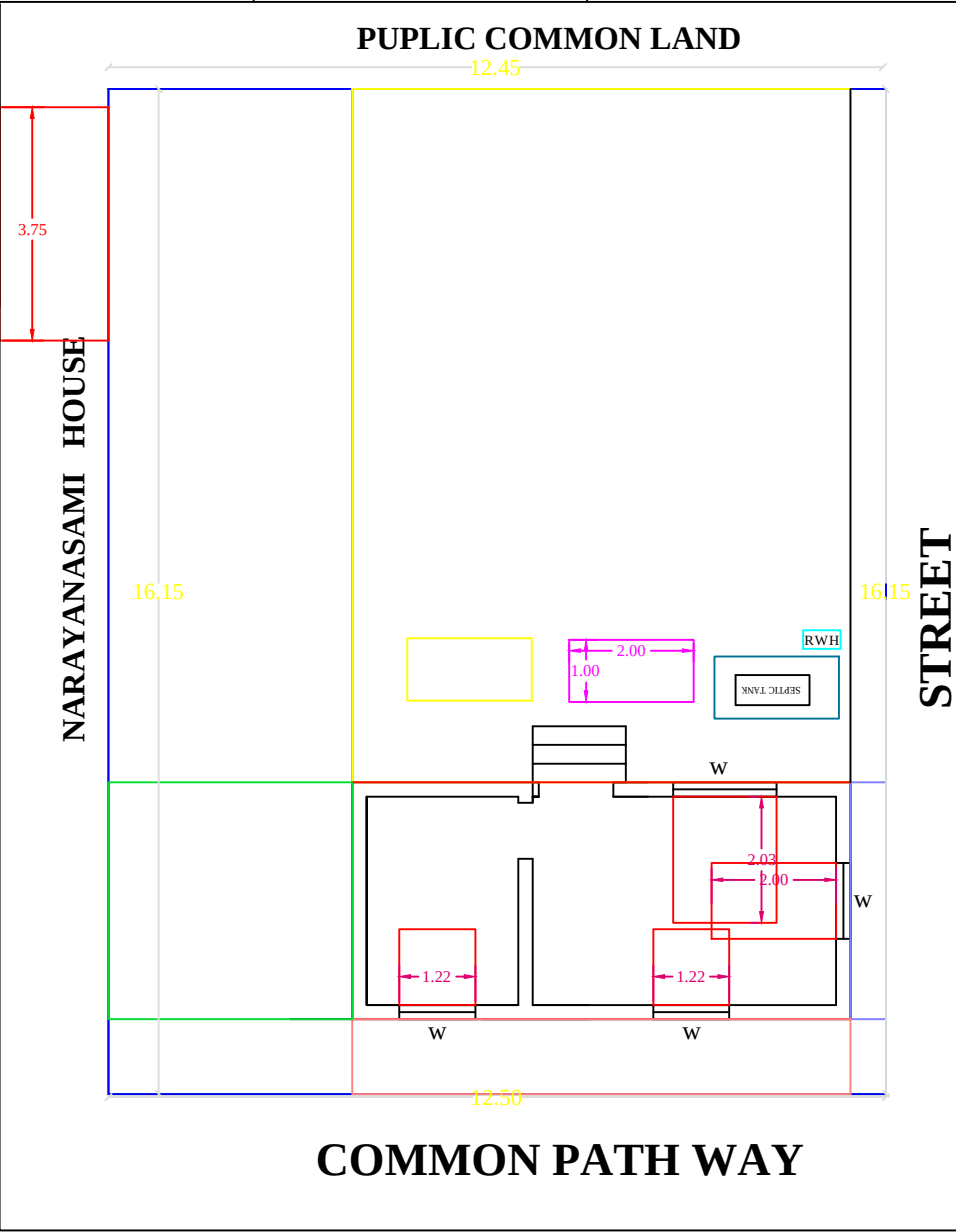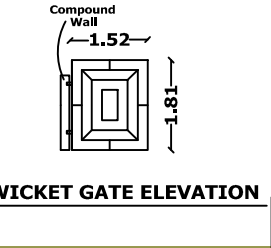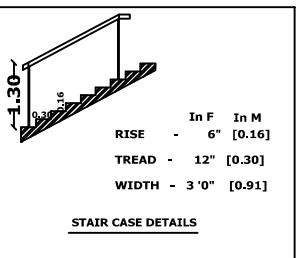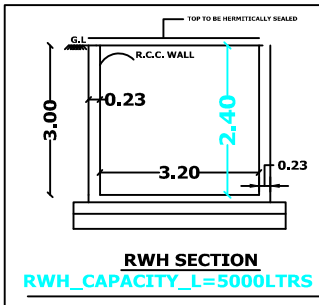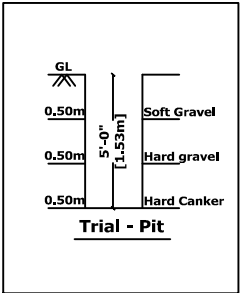

COMMON PATH WAY

SITE PLAN

SCALE

ALL DIMENSIONS ARE IN METER
SITE PALN,PLAN,ELEVATION & SECTION - 1:100