


PLAN SHOWING THE PROPOSED CONSTRUCTION OF A GROUND FLOOR RESIDENTIAL BUILDING IN OLD SURVEY NO:3, RE.SURVEY NO:241/4, PATTA NO:434, KURUNJAKULAM VILLAGE AND PANCHAYAT, KURUVIKULAM PANCHAYAT UNION AND THIRUVENGADAM TALUK AT TENKASI DISTICT.

NAME OF THE APPLICANT: Mr.,M.GUNASEKARAN., S/o.,Mr.,Muthukrishnan.,

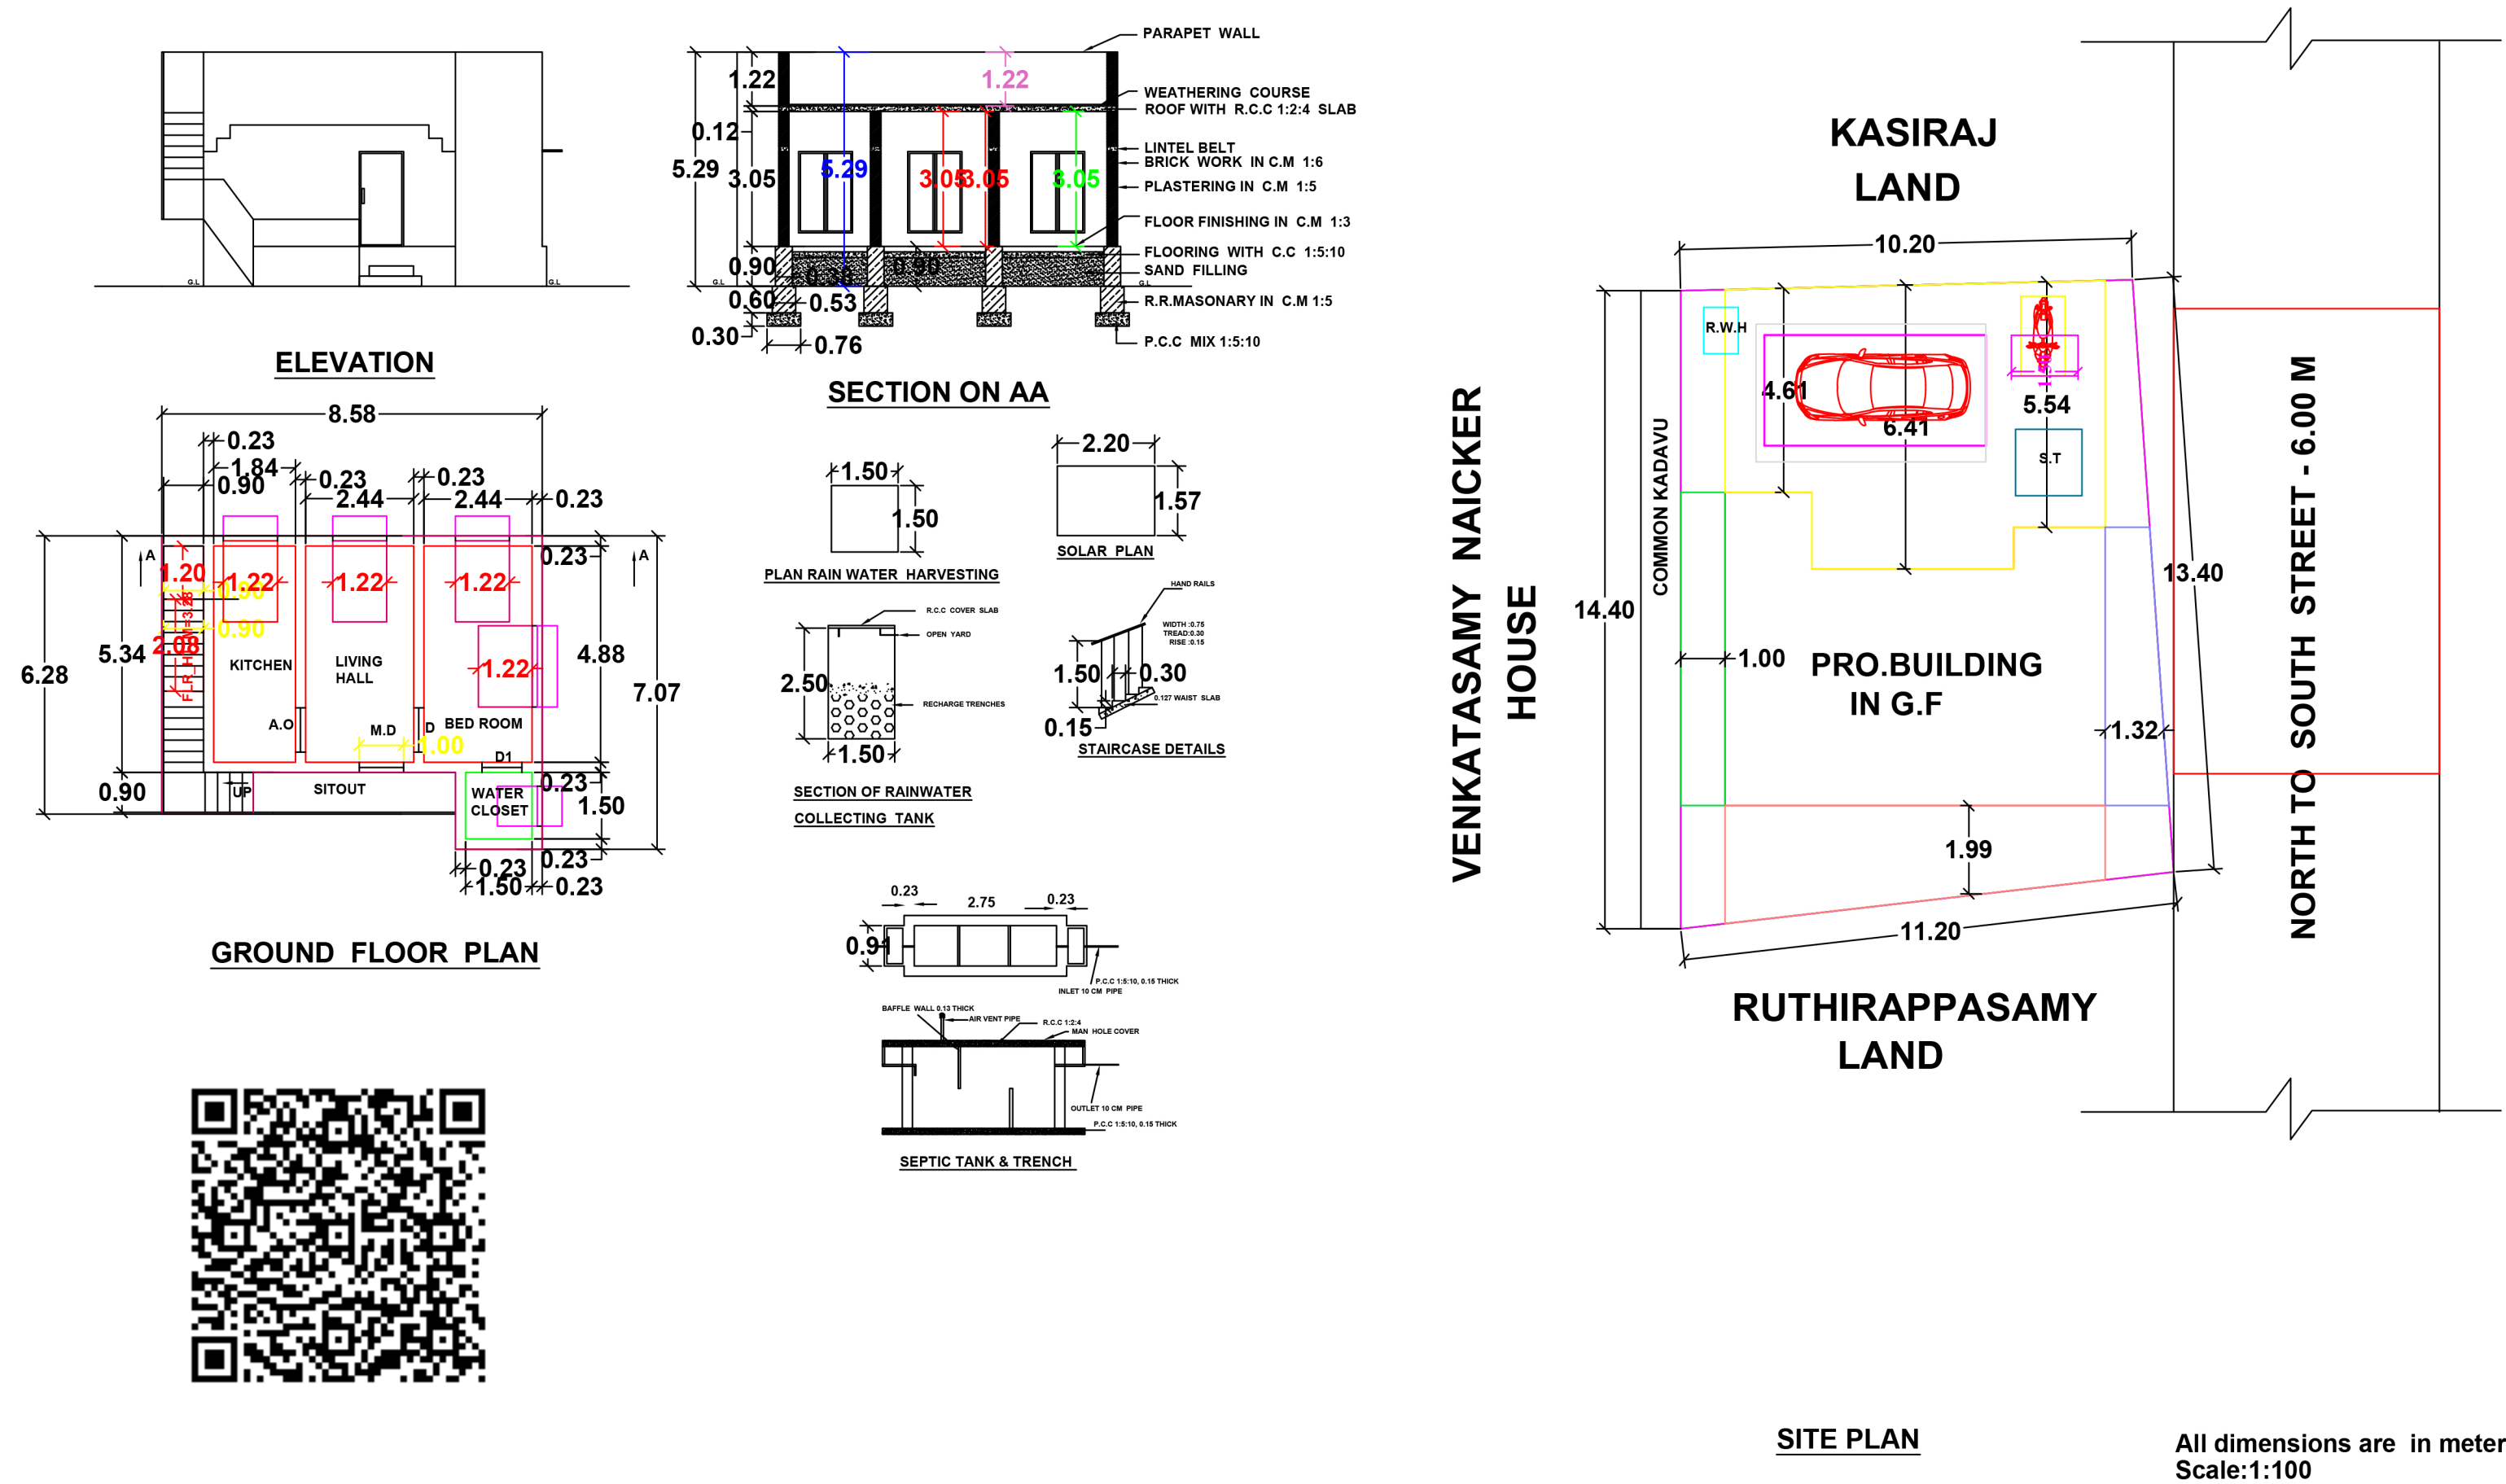

AREA DETAILS	SQ.FT	SQ.M
PARTY SITE	1582.00	147.00
PROPOSED BUILDING IN G.F	550.48	51.16
OPEN SPACE	1031.52	95.84
ROAD & STREETS		

REFERENCE:		
M.D	MAIN DOOR	1.83X2.10
D	DOOR	1.00X2.10
W1	WINDOW	1.83X1.22
W	WINDOW	1.22X1.22
V	VENTILATOR	0.90X0.90

SIGNATURE OF THE APPLICANT:

ENGINEER:

Er. V. MANMATHAN, D.C.E.,
Licensed Surveyor & Consulting Engineer
License No: 143 / LS / 2022 / 00018
Main Bazar, Thiruvengadam,
Sankarankovil Municipality,
Cell : 9443446534

Plan prepared by,
KVR BUILDERS

PLAN INFO
PLOT_NO=NIL
DISTRICT= TENKASI
SINGLE_FAMILY_BLDG=YES
CRZ=NO
SECURITY_ZONE=NO
ACCESS_WIDTH_M=10.70
WHETHER_GOVT_OR_AIDED_SCHOOL=NO
PLOT_AREA_M2=147.00
AVG_PLOT_DEPTH=13.90
AVG_PLOT_WIDTH=10.70
AREA_TYPE= OTHERS
ROAD_WIDTH=6.00M
ROAD_LENGTH=100 M
LAND_USE_ZONE=RESIDENTIAL
RWH_DECLARED=YES
BUILDING_NEAR_TO_RIVER=NO
BUILDING_NEAR_MONUMENT=NO
BUILDING_NEAR_GOVT_BLDG=NO
NOC_FOR_CONSTRUCTION_NEAR_MONUMENT=NO
JURISDICTION_TYPE=PANCHAYAT
TALUK=THIRUVENGADAM
SURVEY_NO=241/4
PATTA_NO=434
OSR_APPLICABLE=NO
PREMIUM_FSI_REQUIRED=NO
IS_APPROVED_LAYOUT=NO
IS_SWIMMING_POOL_EXISTS=NO
AS_AT_SITE=148.38
FMB_OR_PLR=147.00
AS_PER_DOCUMENT=147.00
IF_HERITAGE_TOWN_LESSTHAN_1KM_RADIUS=NO