

**PLAN SHOWING THE PROPOSED CONSTRUCTION OF HOUSE BUILDING, AT AYAN PUNJAI SURVEY NO: 1060/14B,
BLOCK NO:4, THIRAVIYANAGAR, ARIAPPAPURAM VILLAGE PANCHAYAT, THIPNAMPATTI REVENUE VILLAGE,
KEELAPAVOOR PANCHAYAT UNION, TENKASI TALUK & DISTRICT.**

AREA STATEMENT:-	SQ.MT.	SQ.FT.
SITE AREA :-	121.00	1301.96
PUNTH AREA :-	80.19	862.84
CARPET AREA :-	68.16	732.73


APPLICANT:-

M. Venkatesh
Mr.M.VENKATESH
S/O. Mr. MURUGESSELVAN

LICENSED SURVEYOR:-

Er. E. PARTHIBAN, B.E.,MBA
(Licenced Engineer)
A.D(P)TS REG: No: 13/2022, Dt: 16-03-2022
MAHARAJE PARTHIBAN ENGINEERS
LICENSED ENGINEER / SURVEYOR
P. MAHITHAM PLANNERS &
DEVELOPERS
PAVOORCHATHRAM-627808
MOBILE NO: 99947 84091

FOR OFFICE USE ONLY:-

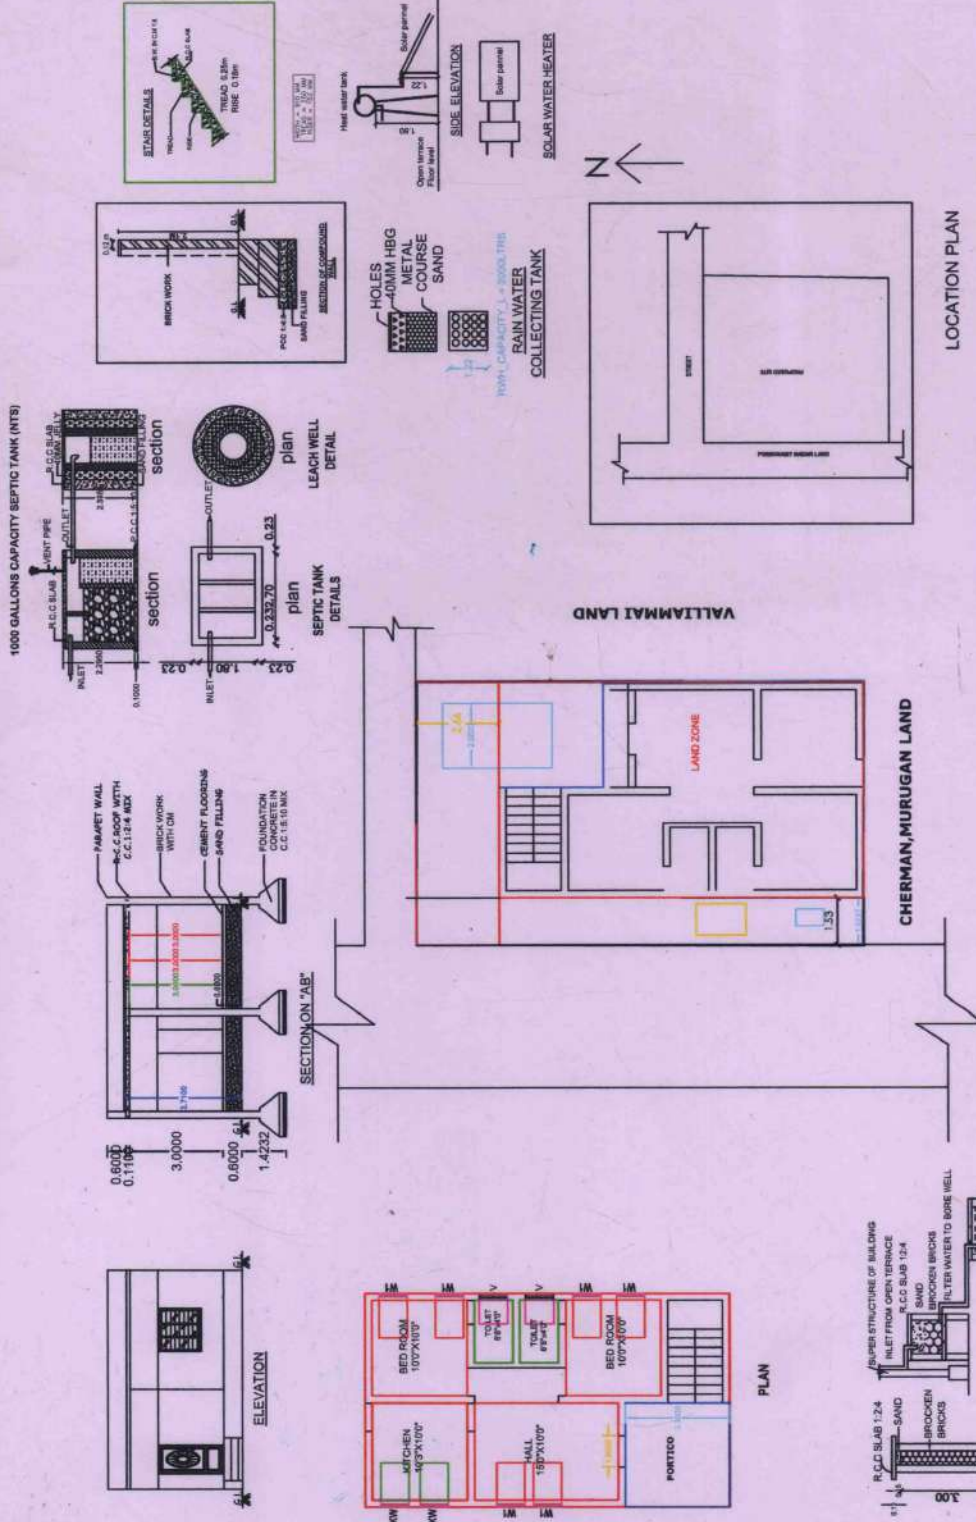

COLOUR CODE REFERENCE:-		DETAILS OF JOINERIES:-	
1. SITE BOUNDARY	-	Sl.No.	Type
2. PROPOSED BUILDING	-	1	D
3. EXISTING BUILDING	-	2	D1
4. EXISTING ROAD	-	3	D2
5. DATE	28.12.2023	4	W
6. SCALE	1:100	5	KW
7. DRAWN	E.E.PARTHIBAN	6	V
8. DRG.NO	APR ONL - 02/2024		

Sl.No.	Type	Size	No.
1	D	1.00 x 2.10	3
2	D1	0.90 x 2.10	0
3	D2	0.75 x 2.10	1
4	W	0.90 x 1.20	1
5	KW	0.90 x 0.90	1
6	V	0.90 x 0.60	1