

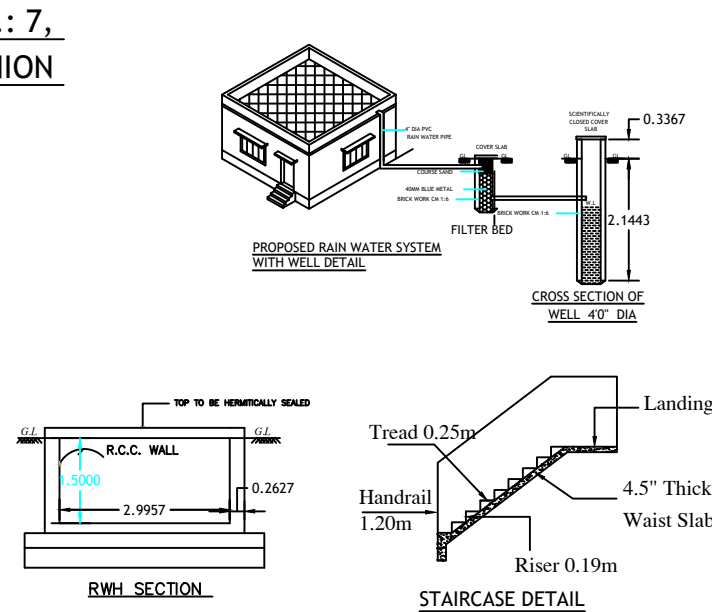
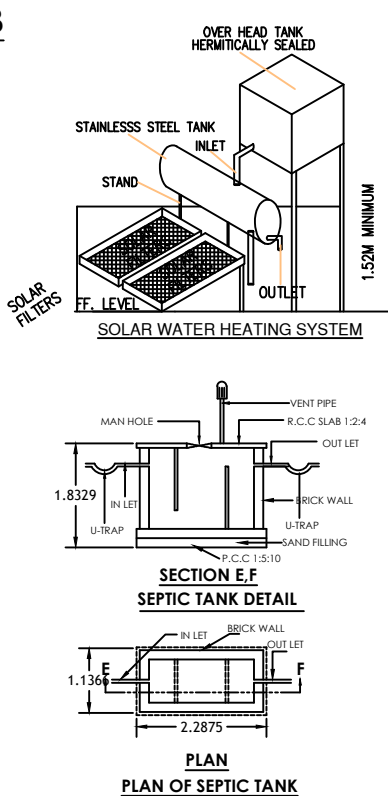
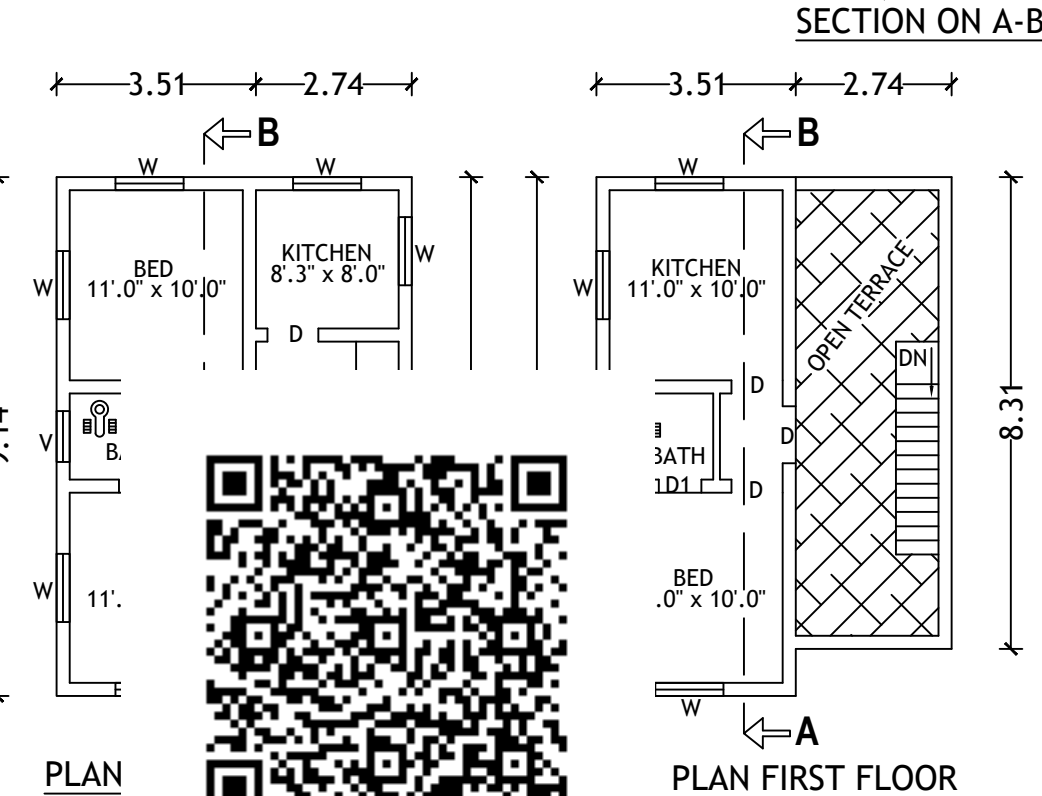
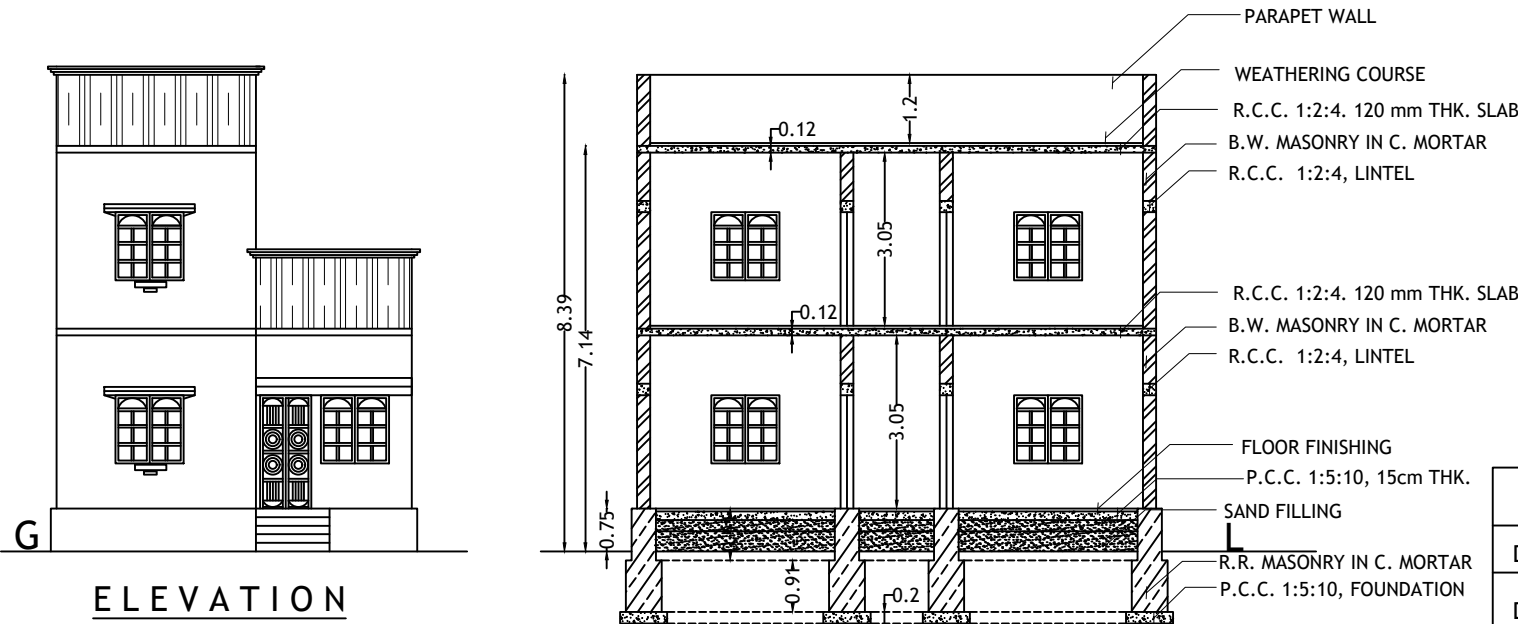


PLAN OF PROPOSED CONSTRUCTION OF HOUSE BUILDING AT S.F. NO.: Natham-362 / 2C & 3C, WARD NO.: 7, AMMAN KOVIL STREET, SIVAKAMIAPURAM IN NALLUR VILLAGE PANCHAYAT, ALANGULAM PANCHAYAT UNION ALANGULAM TALUK & TENKASI DISTRICT.

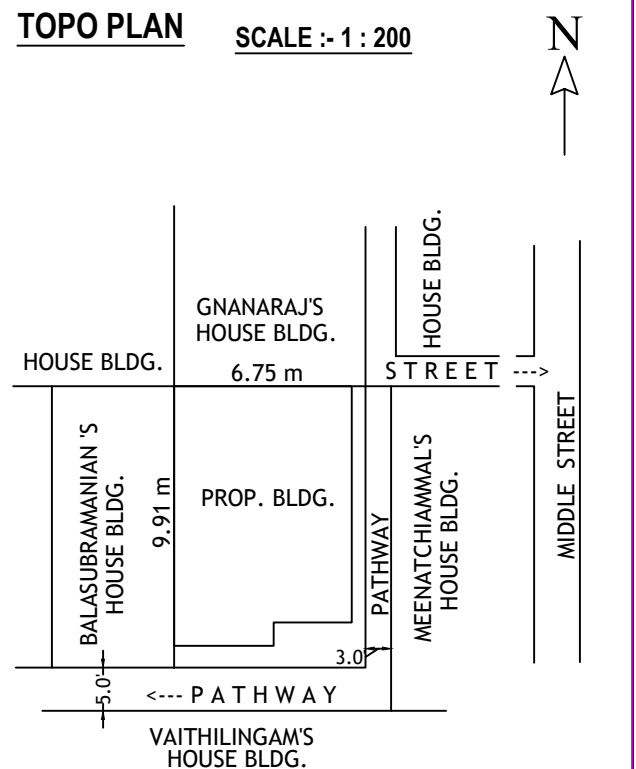

REFERENCE:-			
D - DOOR	- 0.90 x 2.10	W - WINDOW	- 1.20 x 1.20
D1 - DOOR	- 0.90 x 1.00	V - VENTILATOR	- 1.00 x 0.60

SCALE : 1 : 100 ALL DIMENSIONS ARE IN 'm'

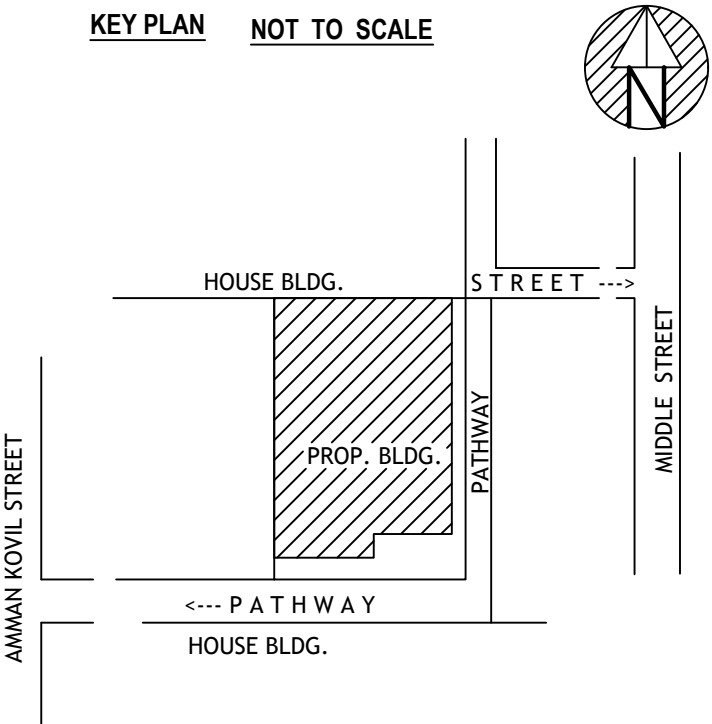

PLOT COVERAGE RATIO		99.23 %	
AREA DETAILS		Sq.m	Sq.ft
AREA OF THE SITE		66.81	719.16
PROPOSED PLINTH AREA - G. FLOOR		54.89	590.85
PROPOSED PLINTH AREA - F. FLOOR		32.08	345.32
TOTAL PROPOSED PLINTH AREA		86.97	936.17
PROPOSED CARPET / FLOOR AREA		64.76	697.09
OPEN SPACE AREA		7.33	78.91
STREET / ROAD			

OWNERS:-
Mr. R. SELVASUBRAMANIAN,
S/o, Mr. RAMAKRISHNAN,
NALLUR.
Dr. A. SEENI, Ph.D.,
Registered Engineer - Grade-I
Reg. Structural Engineer - Grade-I,
MANJU CONSTRUCTIONS,
Main Road, Alangulam - 627 851.
Cell: 98421 71267.