



PLAN SHOWING THE PROPOSED NEW CONSTRUCTION OF ASBESTOS ROOF COMMERCIAL BUILDING AT SURVEY NO.: 342/2A, 342/2B, MAIN ROAD, SUNDARESAPURAM, BOGANALLUR VILLAGE & PANCHAYAT, KADAYANALLUR UNION & TALUK, TENKASI DISTRICT.

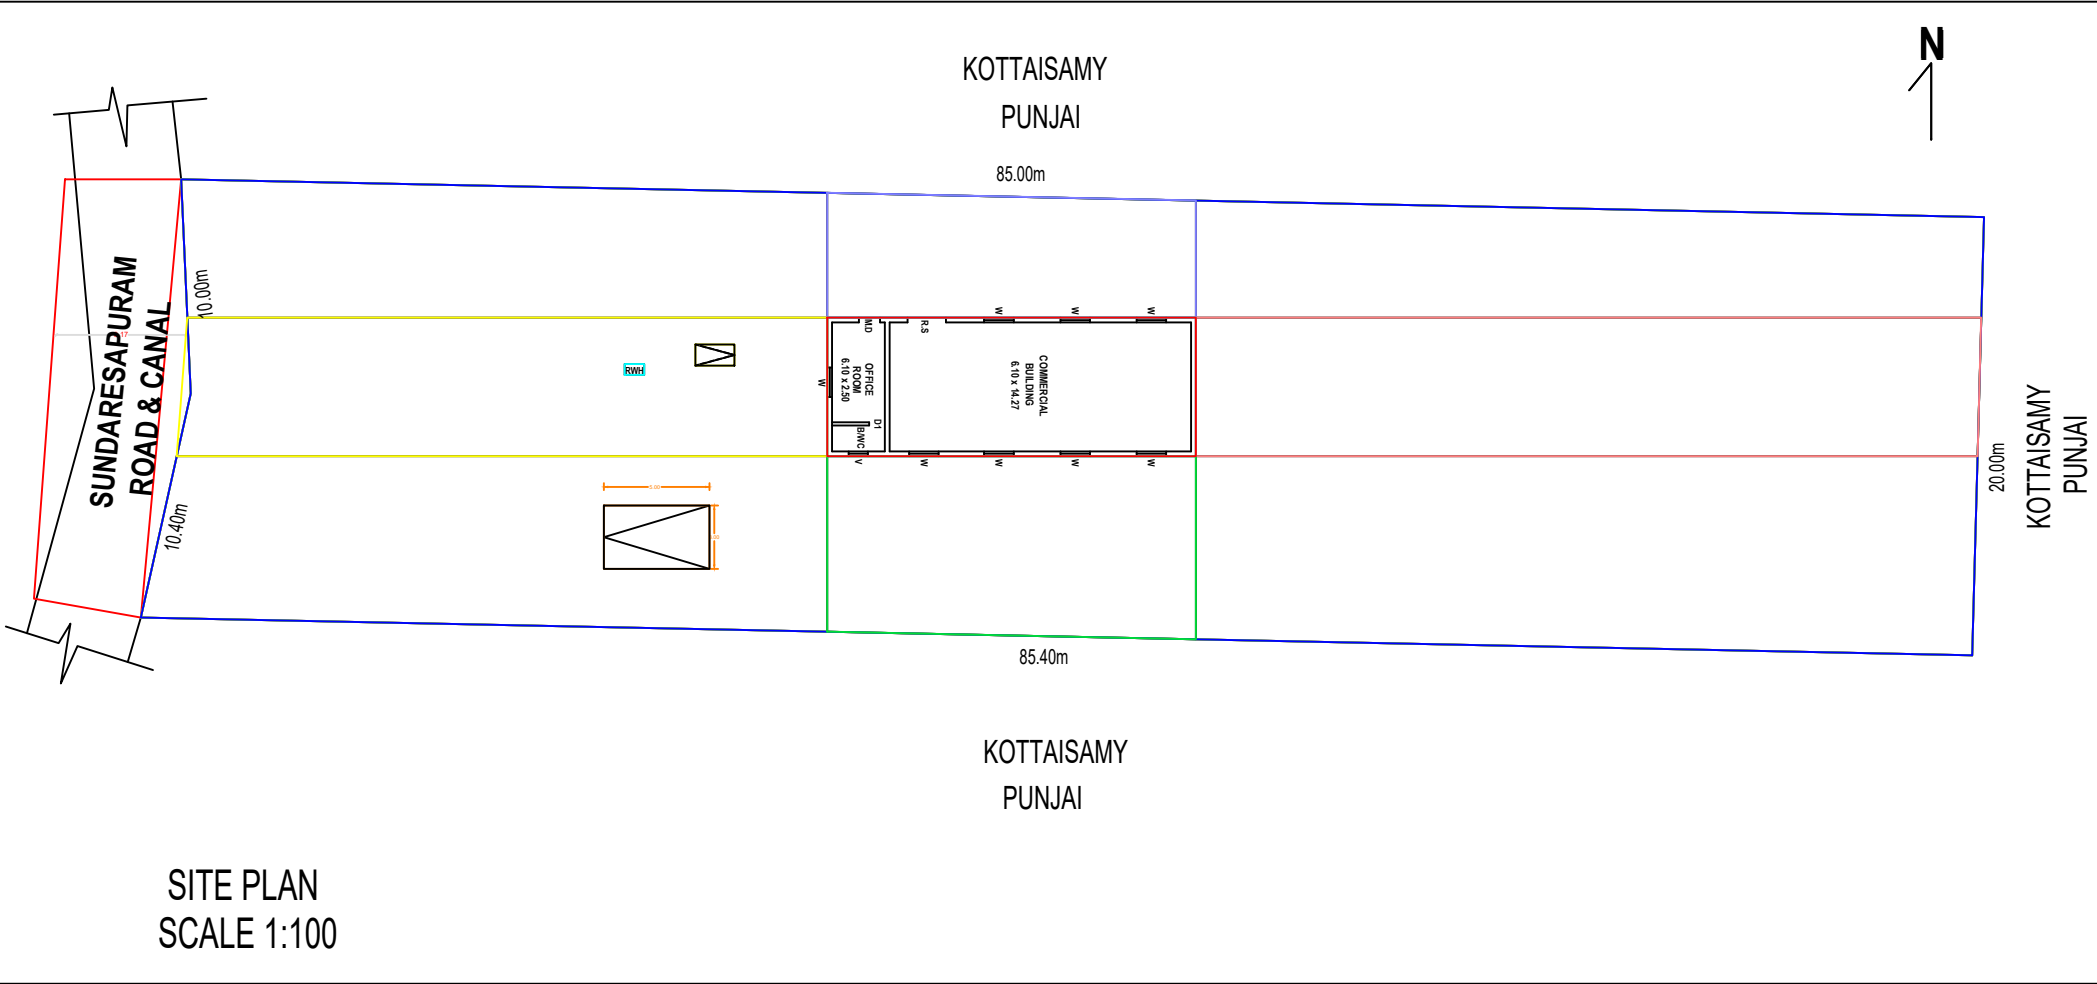

<u>AREA STATEMENT:-</u>		SQ.MT.	SQ.FT.	
SITE AREA	-:	1774.07	19096.00	
<u>PROPOSED BUILDING PLINTH AREA :-</u>				
RESIDENTIAL BUILDING AREA	-:	114.37	1231.07	
CARPET AREA	-:	103.61	1115.25	
OPEN SPACE AREA	-:	1659.70	17865.00	
<u>COLOUR CODE REFERENCE:-</u>				
1. SITE BOUNDRY	-:			
2. PROPOSED BUILDING	-:			
3. EXISTING ROAD	-:			
<u>DETAILS OF JOINERIES:-</u>				
Sl.No.	Type	Description	Size	Nos.
1	D	Door	1.00 x 2.10	1
2	D1	Door	0.90 x 2.10	1
3	D2	Door	0.75 x 2.10	2
4	W	Window	1.40 x 1.22	7
5	KW	Kit. Window	1.40 x 1.11	1
6	V	Ventilator	0.90 x 0.60	1
<u>APPLICANT:-</u>				
Mr.VISHNU S/o Mr.VIJAYAN				
<u>LICENSED SURVEYOR:-</u>				
Er.S.VIJAYA BASKAR M.E.(Struc.) <u>INFRA BUILDERS & ASSOCIATES</u> <u>KADAYANALLUR - MUNICIPALITY</u> <u>MOBILE : +91 6382989527</u>				
<u>FOR OFFICE USE ONLY:-</u>				

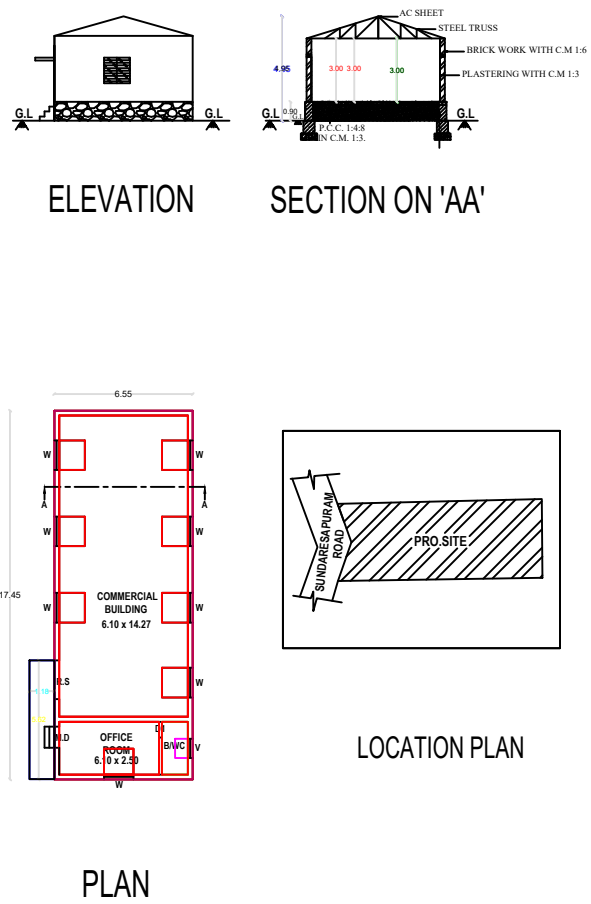