
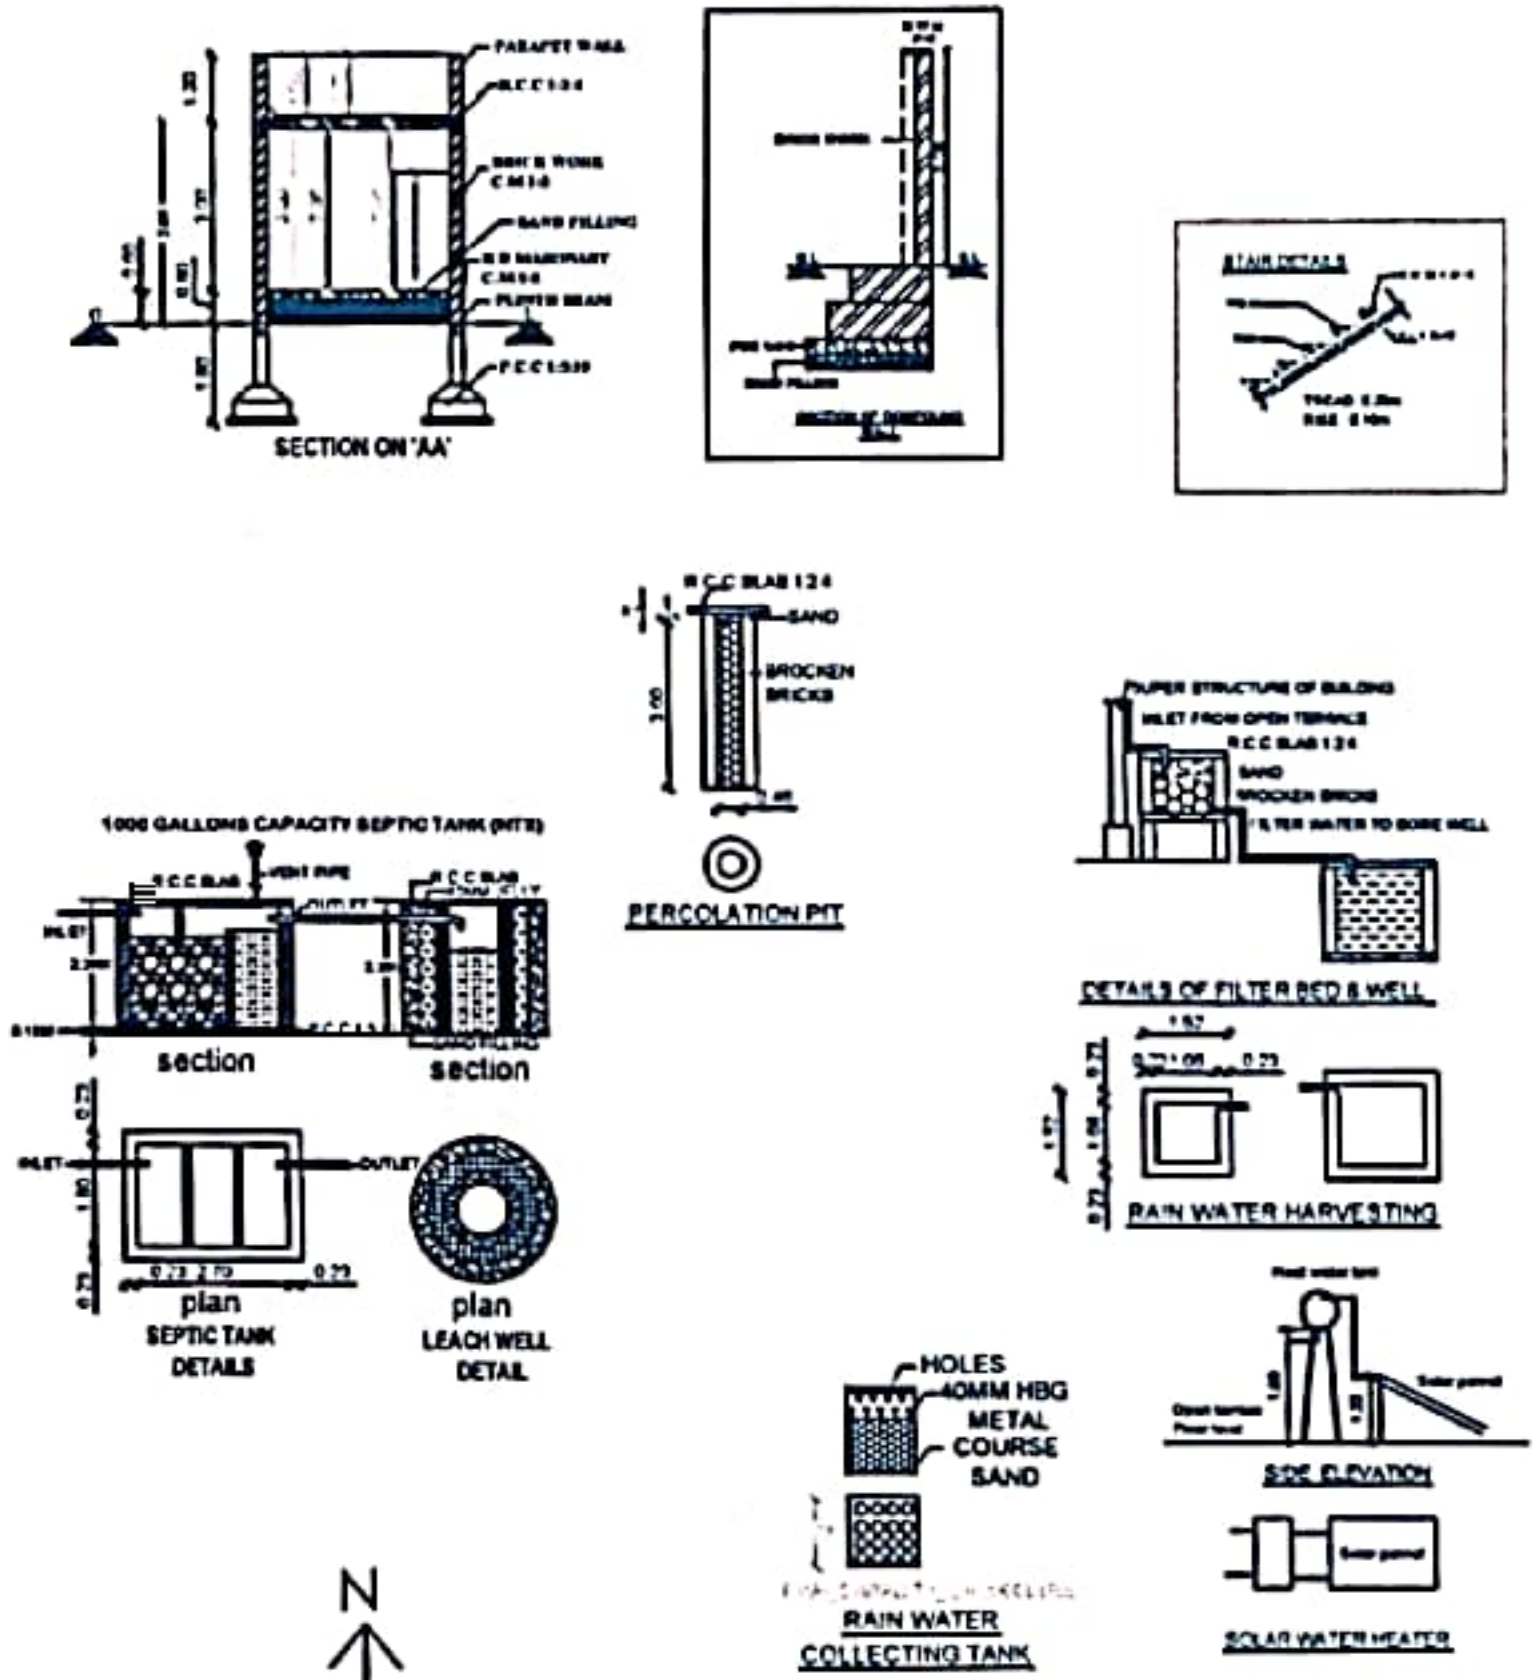


PLAN SHOWING THE PROPOSED CONSTRUCTION OF RESIDENTIAL BUILDING.AT S.NO:211/B5A ,AT RAVANASAMUDRAM VILLAGE PANCHAYAT,
KADAYAM UNION,TENKASI TALUK.TENKASI DISTRICT.

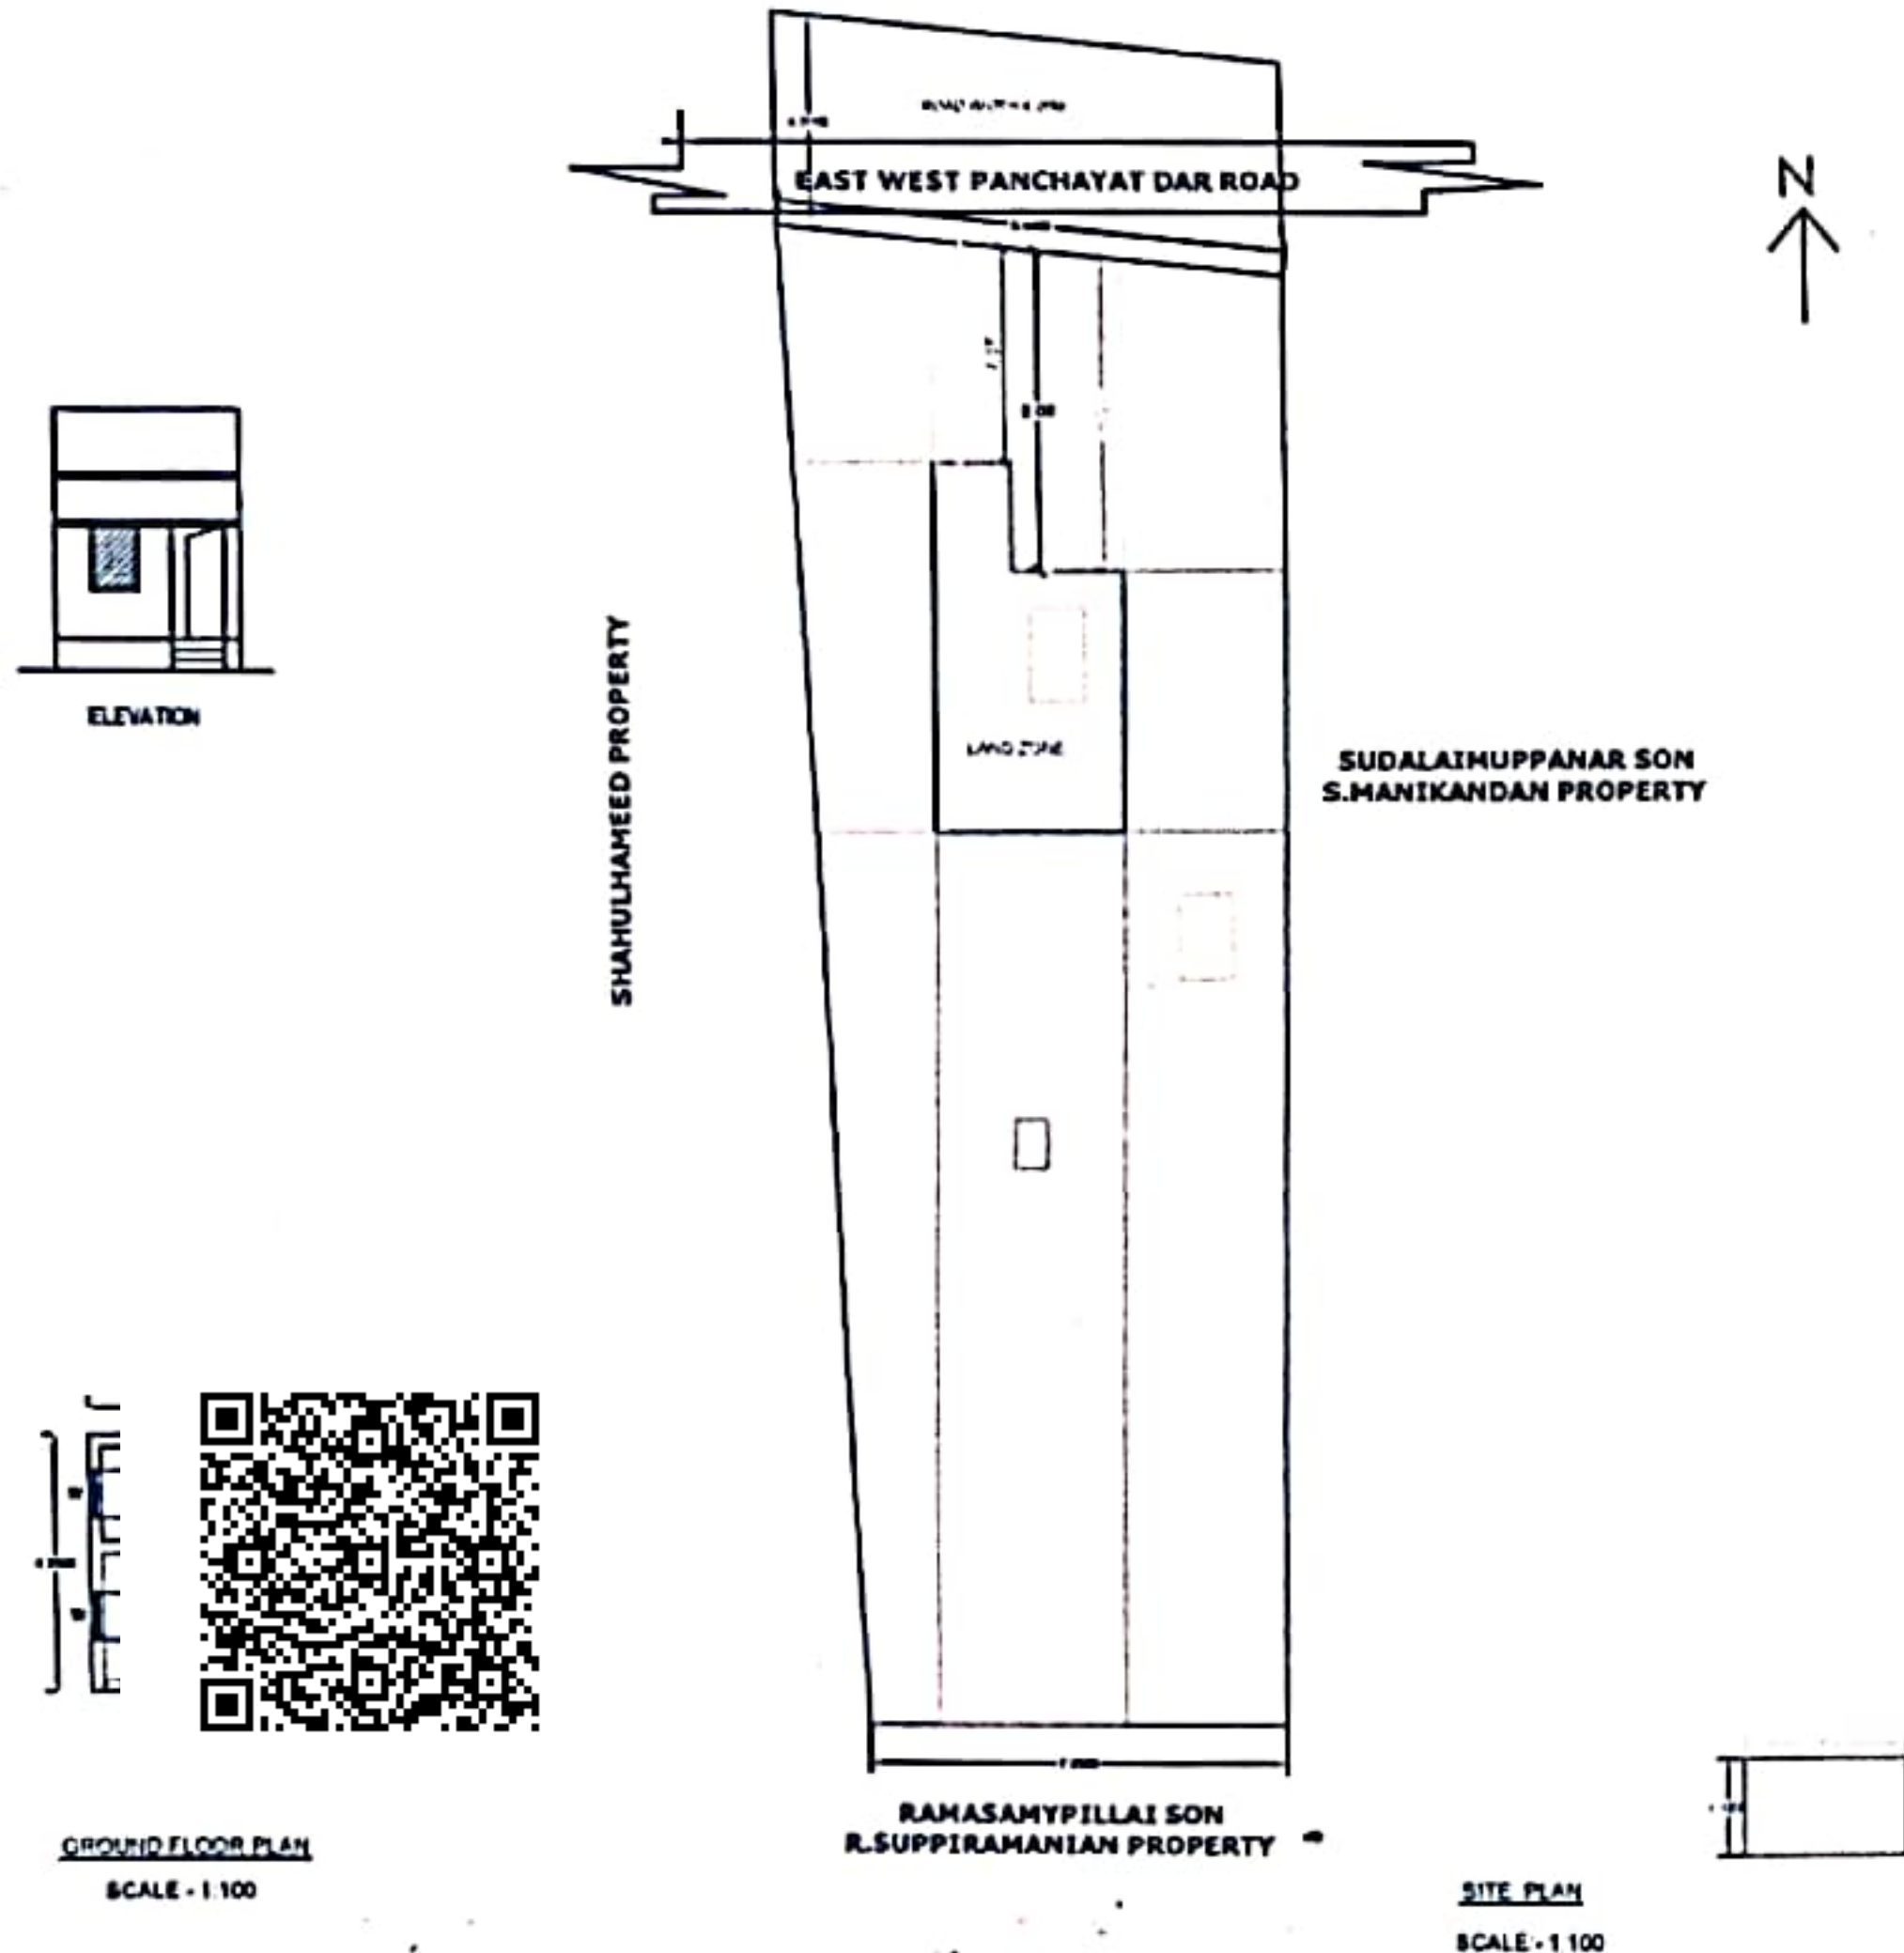

COLOUR CODE REFERENCE:-			
1	SITE BOUNDARY	-	
2	PROPOSED BUILDING	-	
3	EXISTING BUILDING	-	
4	EXISTING ROAD	-	
NOTE:- ALL DIMENSIONS IN M			
SCALE	DATE	DRAWN	DRG NO
1:100	23.01.2024	LI & ANANTHABABU, TNS CONSTRUCTION, KADAYAM	APR 04 - 25/2024

DETAILS OF JOINERIES:-			
Sl.No	Type	Description	Size
1	D	Door	1.80 x 2.10
2	D1	Door	0.80 x 2.10
3	D2	Door	0.75 x 2.10
4	W	Window	0.80 x 1.20
5	KW	K.L Window	0.80 x 0.80
6	V	Ventilator	0.80 x 0.80

AREA STATEMENT:-

	SQ.MT.	SQ.FT.
SITE AREA	> 240.33	2580.91
G FLOOR PLINTH AREA	> 20.31	218.61
G FLOOR CARPET AREA	> 16.24	174.88

APPLICANT:-

Mr.V.MAYANCI,
S/o VEERAPUTHRIAN.

LICENSED SURVEYOR:-

Er.S.ANANTHABABU,DCE
(Licenced Engineer)
Reg.no:10/2023 Dt. 11.06.2023
TNS Engineering Constructions
Kadayam - 627415
Cell : 9677825221

FOR OFFICE USE ONLY:-