


PLAN SHOWING THE PROPOSED ADDITIONAL CONSTRUCTION OF GROUND FLOOR R.C.C.TERRACE ROOF


RESIDENTIAL BUILDING IN SURVEY NO ; 617/4 ,WARD NO : 8, PERUMAL KOVIL STREET,

MUTHUKRISHNAPERI VILLAGE, MELAKRISHNAPERI PANCHAYAT, KEELAPAVOOR UNION,


ALANGULAM TALUK, TENKASI DISTRICT.

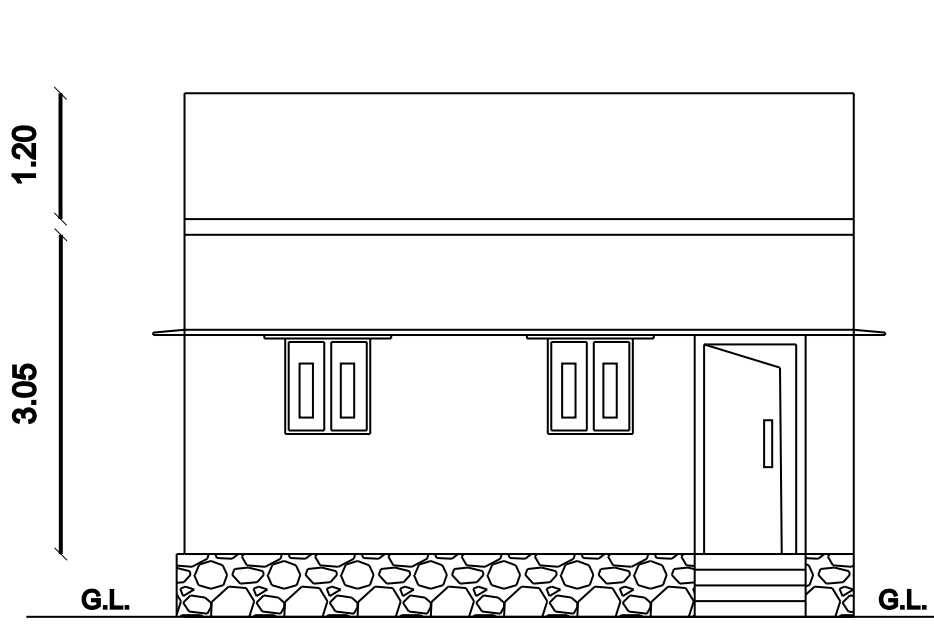


ELEVATION

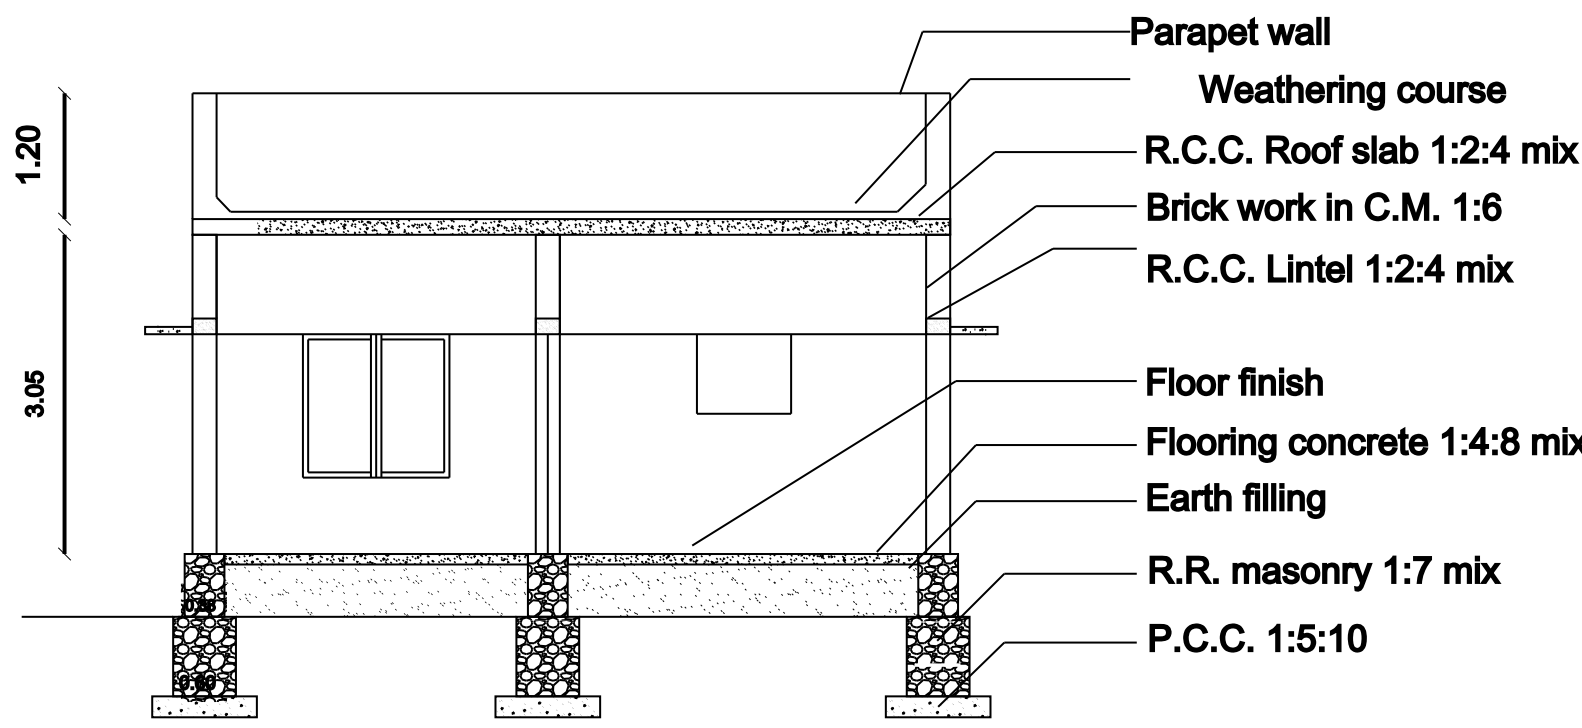

SECTION AB

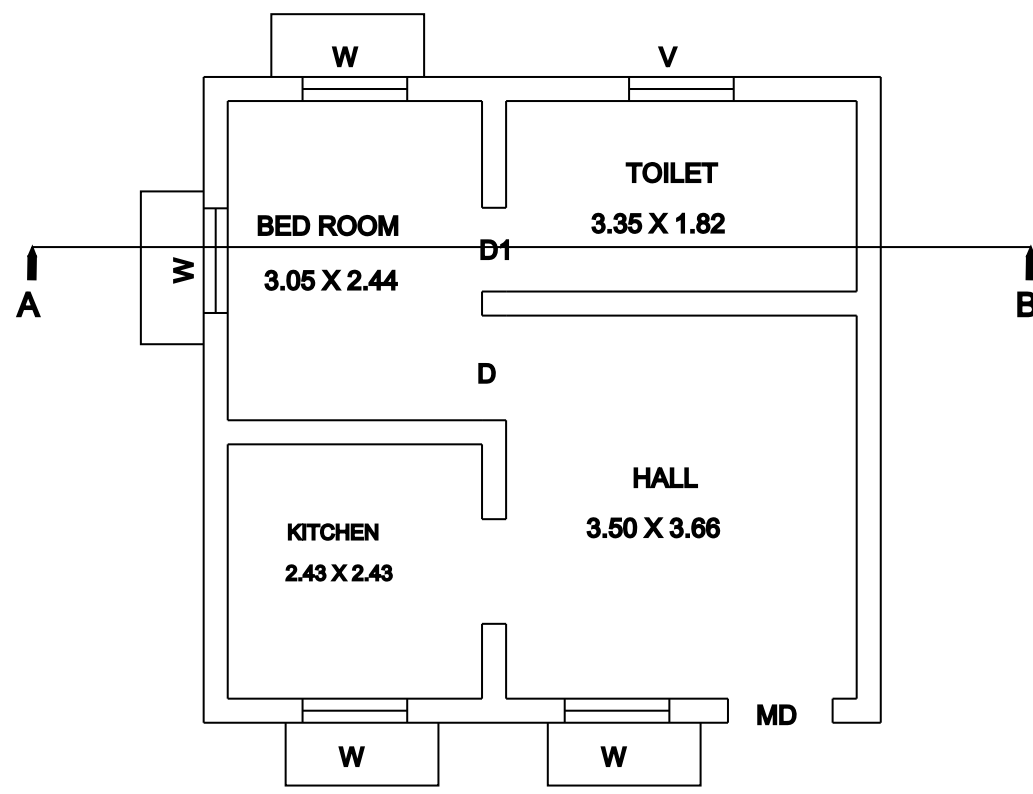


GROUND FLOOR PLAN

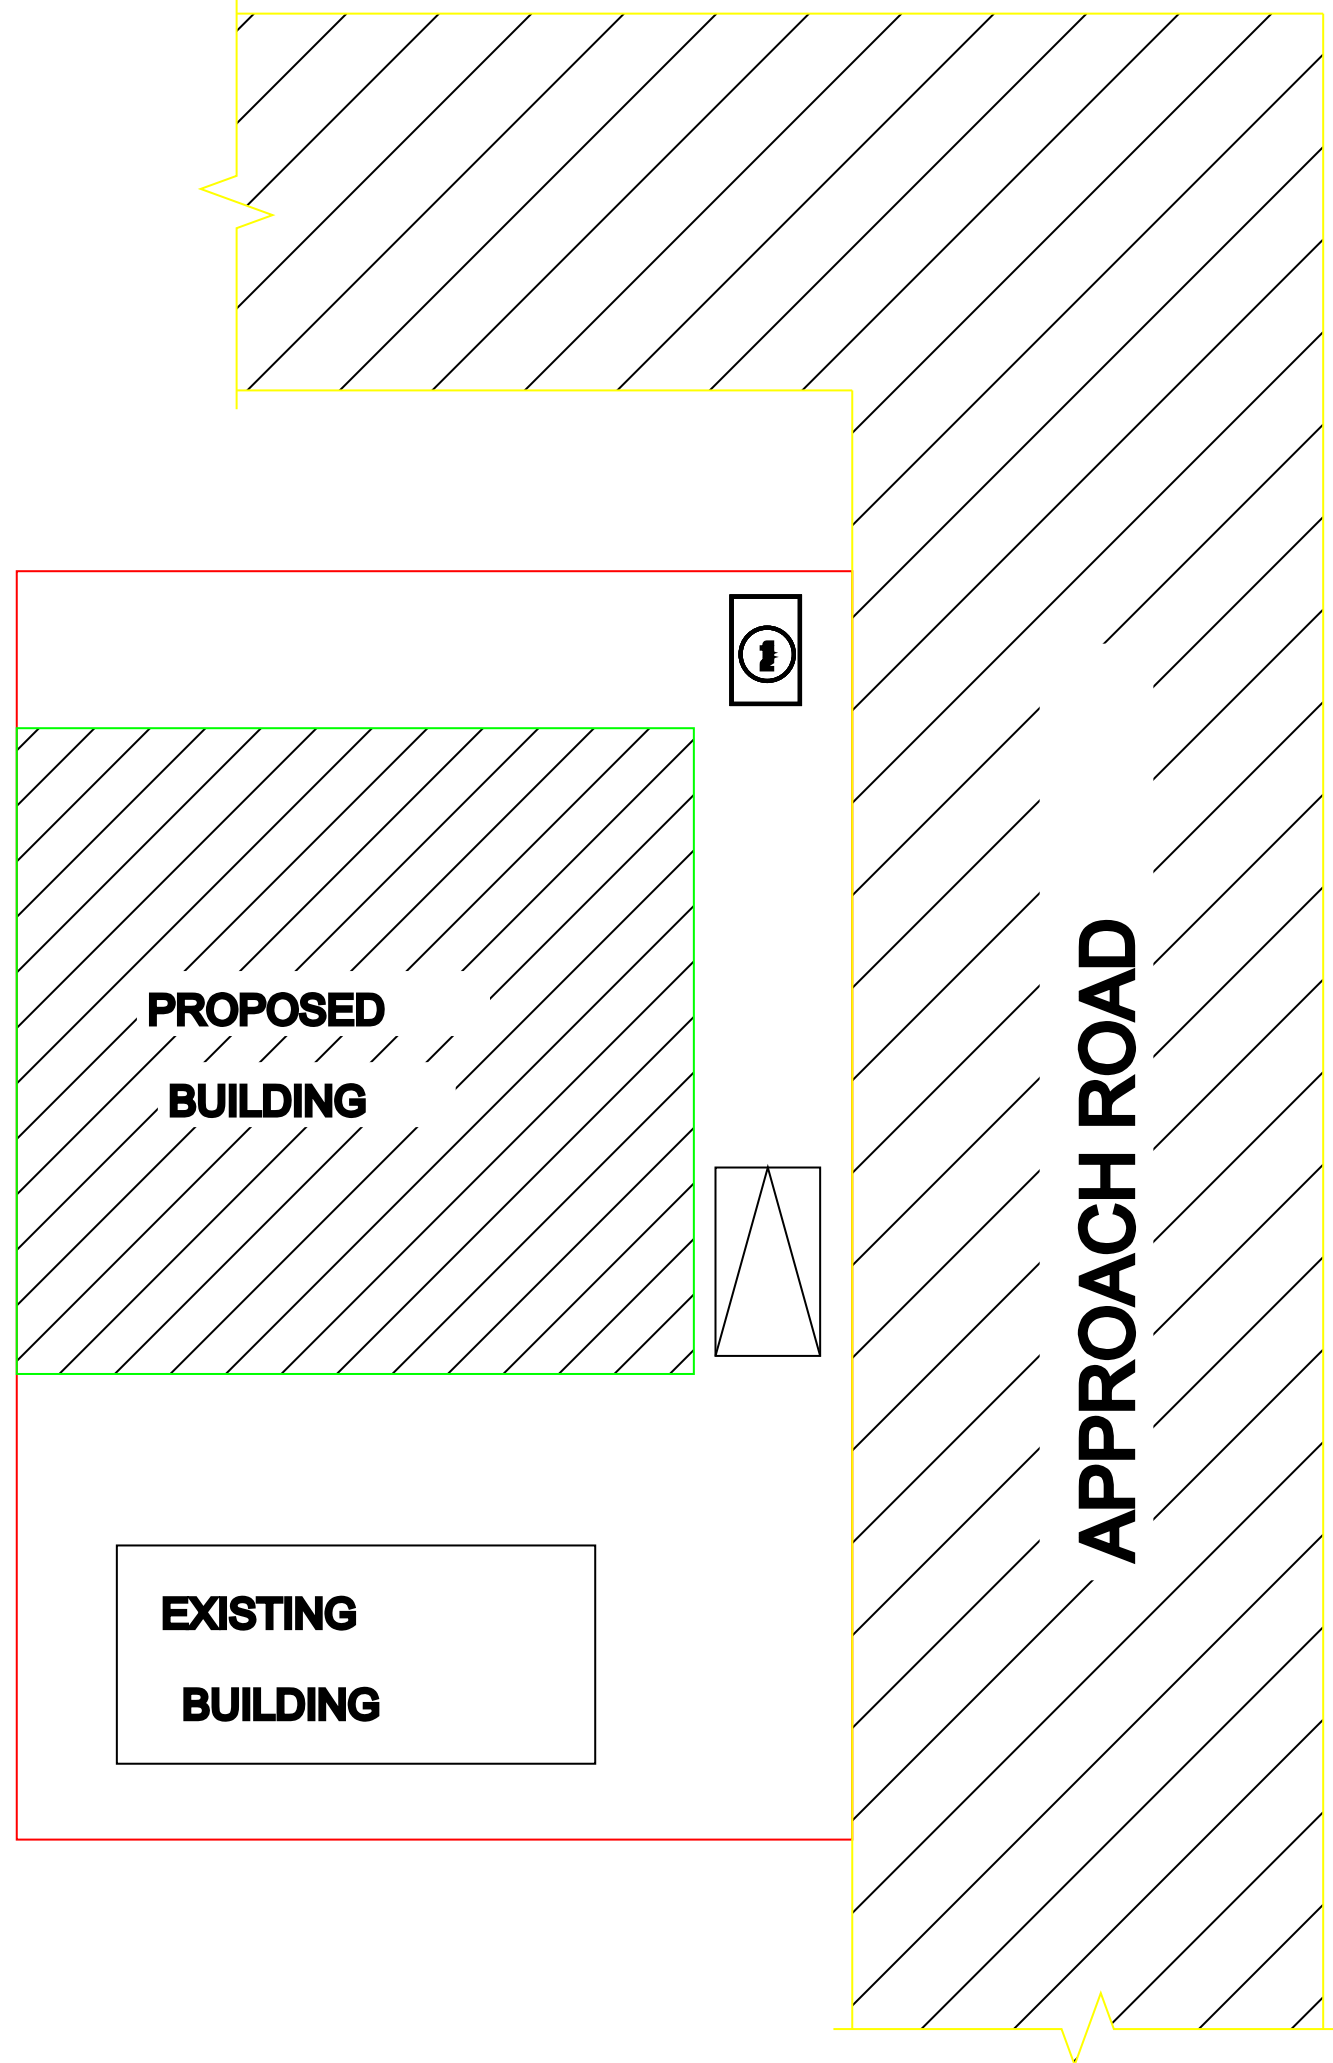


Applicant Name : Mr. MURUGANANTH

S/o Kadarkarai

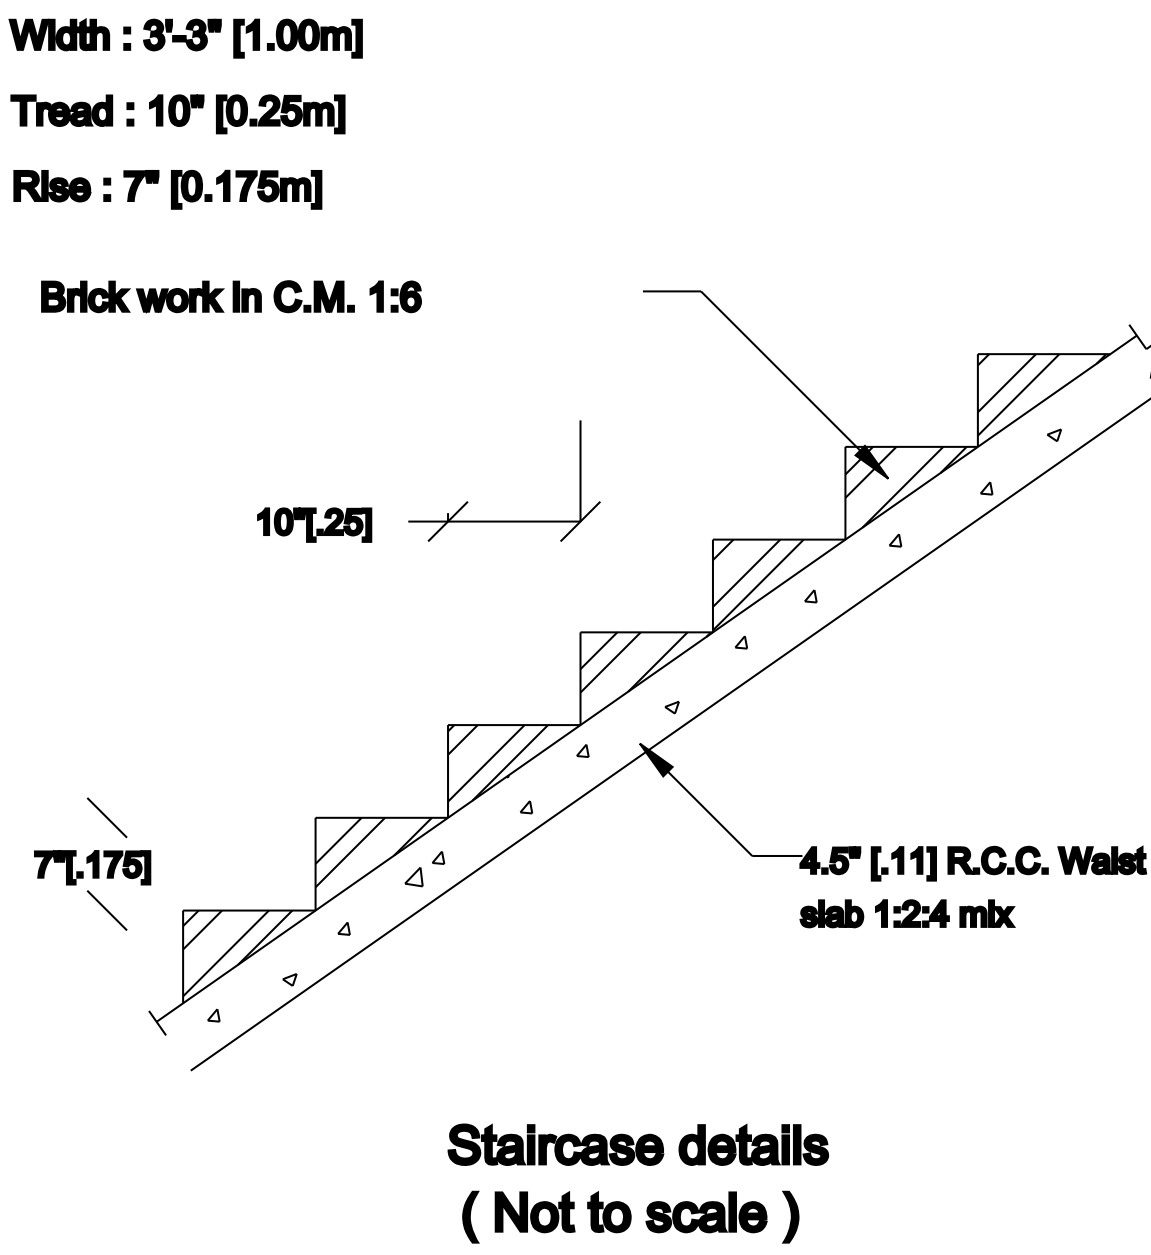


Staircase details
(Not to scale)


LOCATION PLAN :

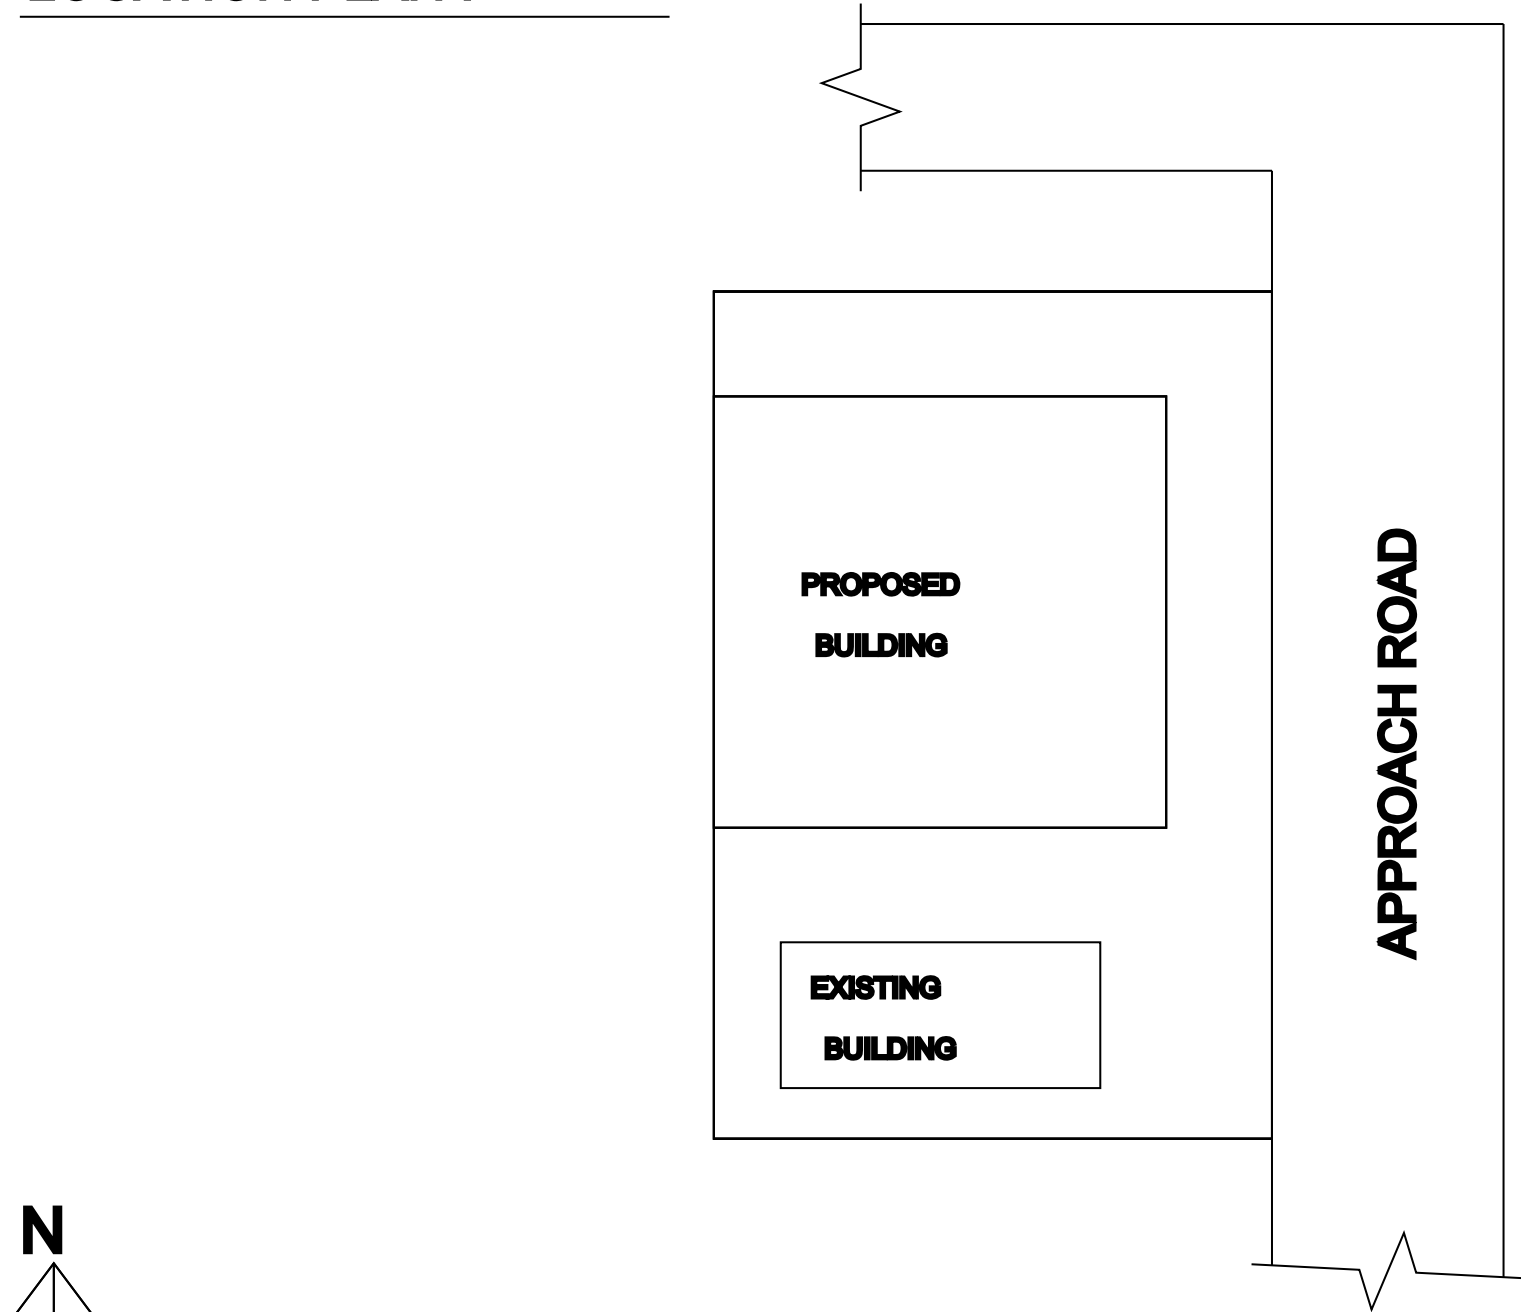


SITE PLAN NOT TO SCALE

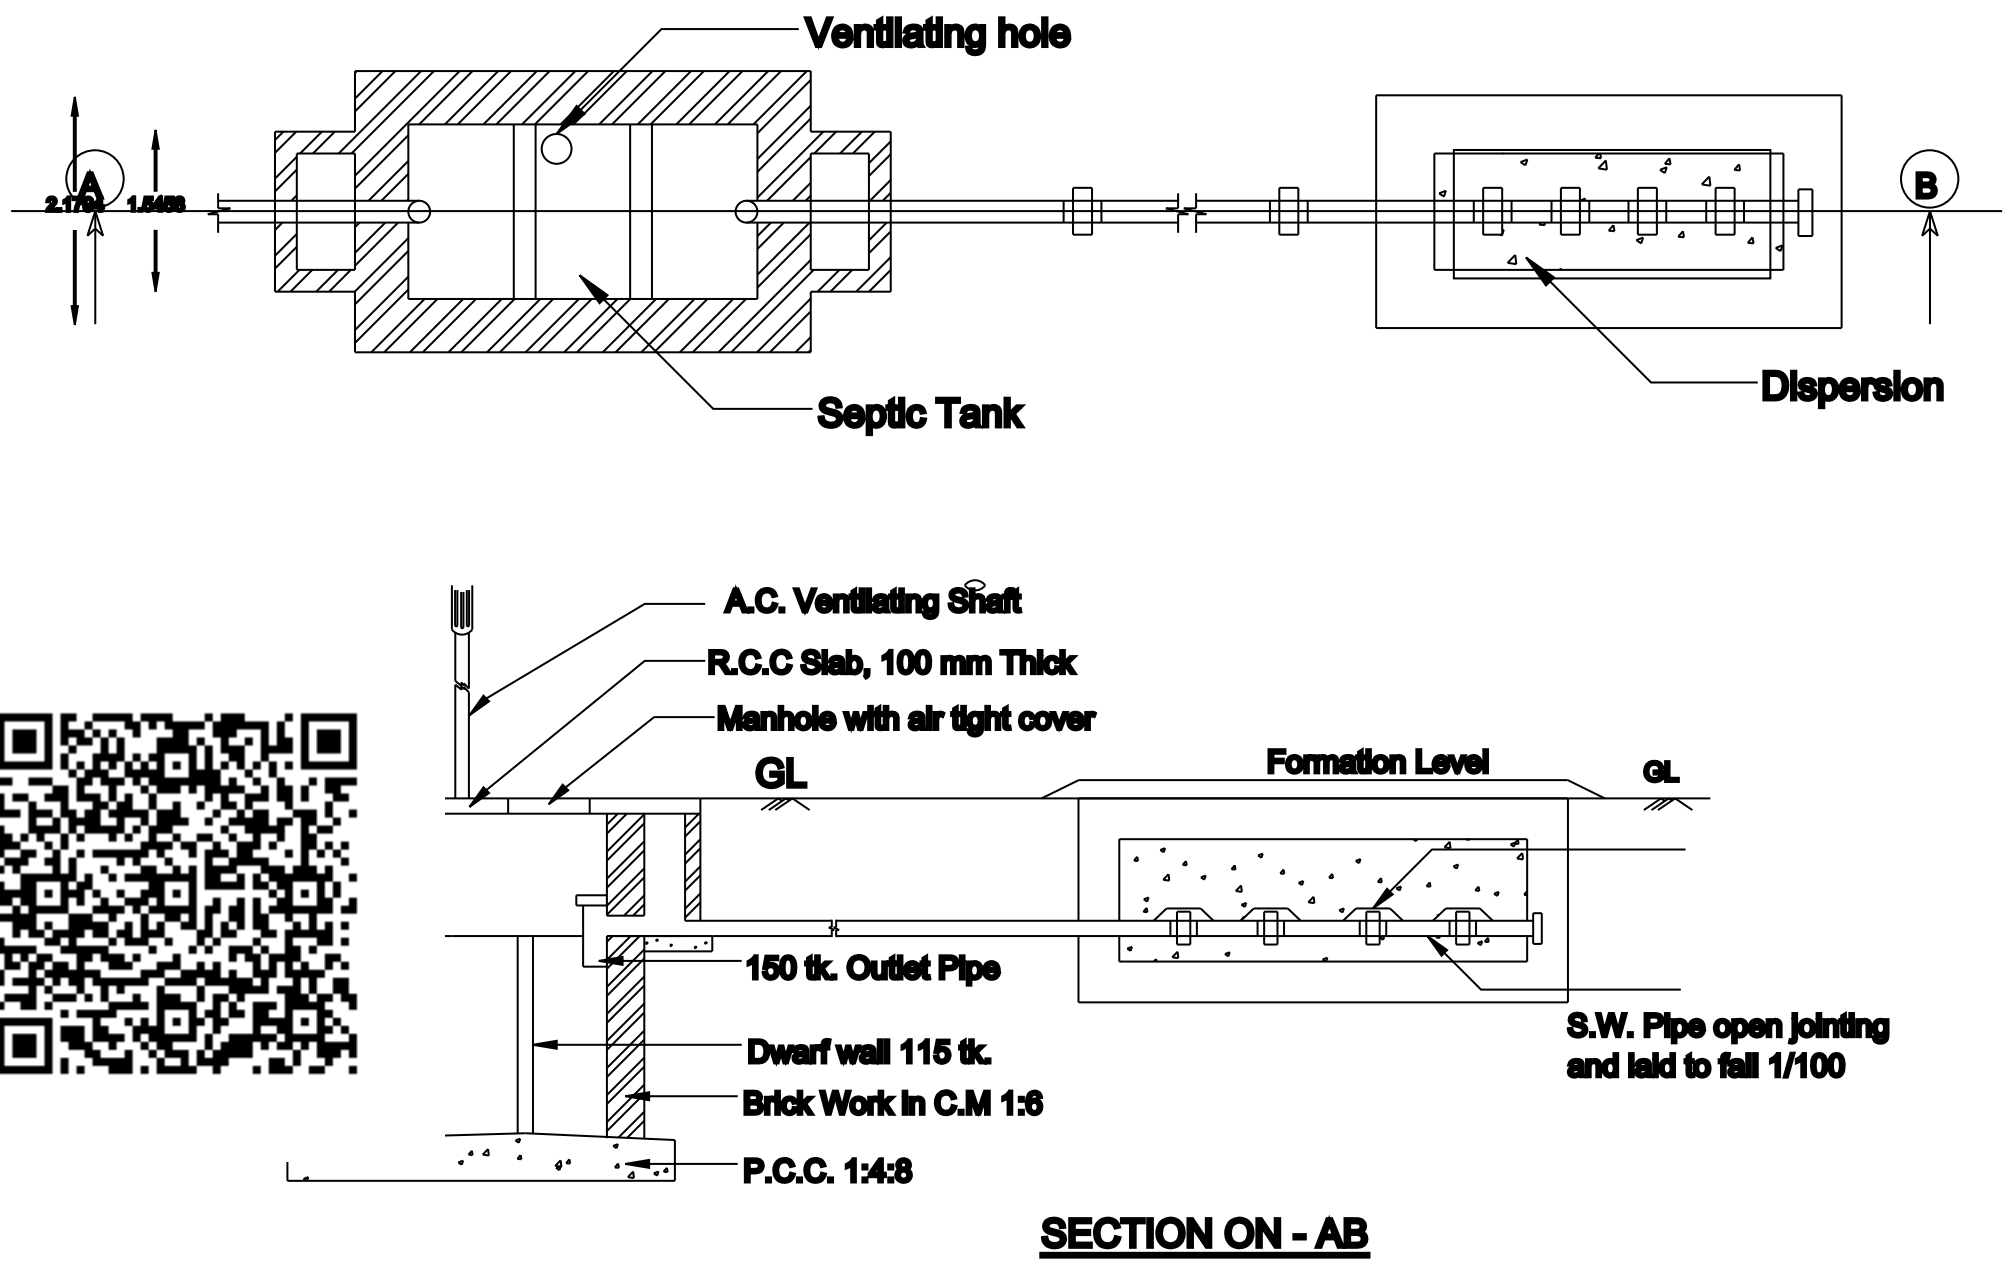


SECTION ON - AB

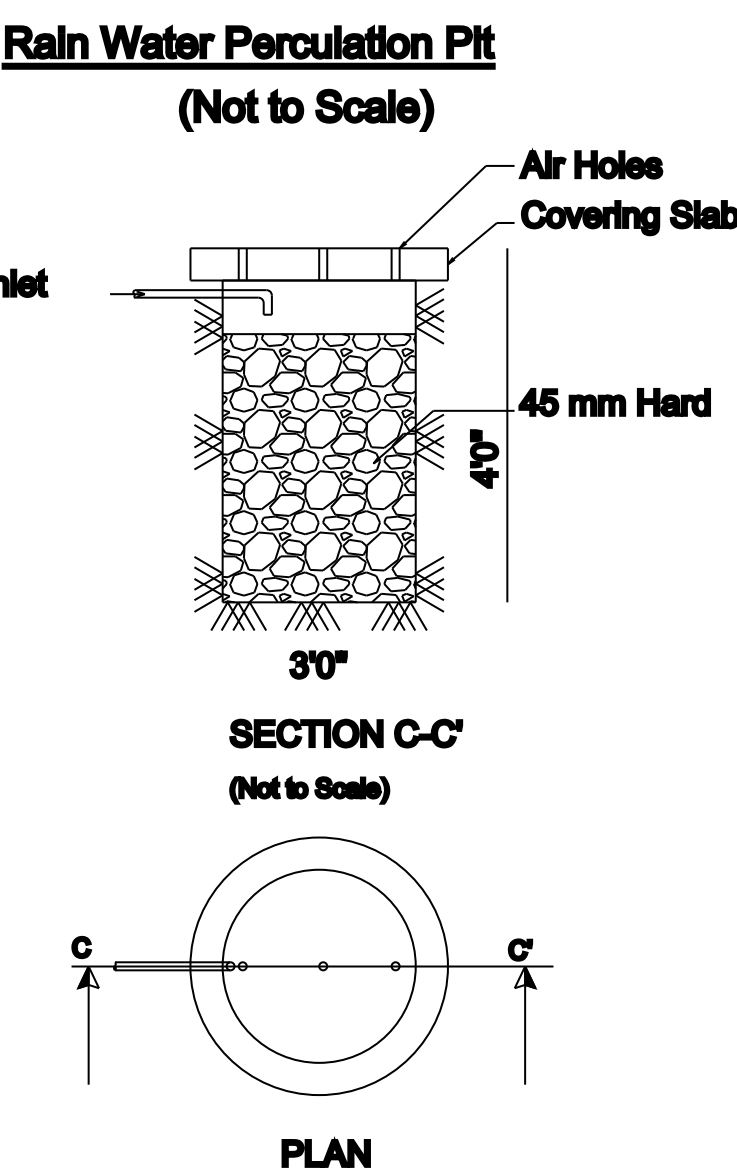

PLAN

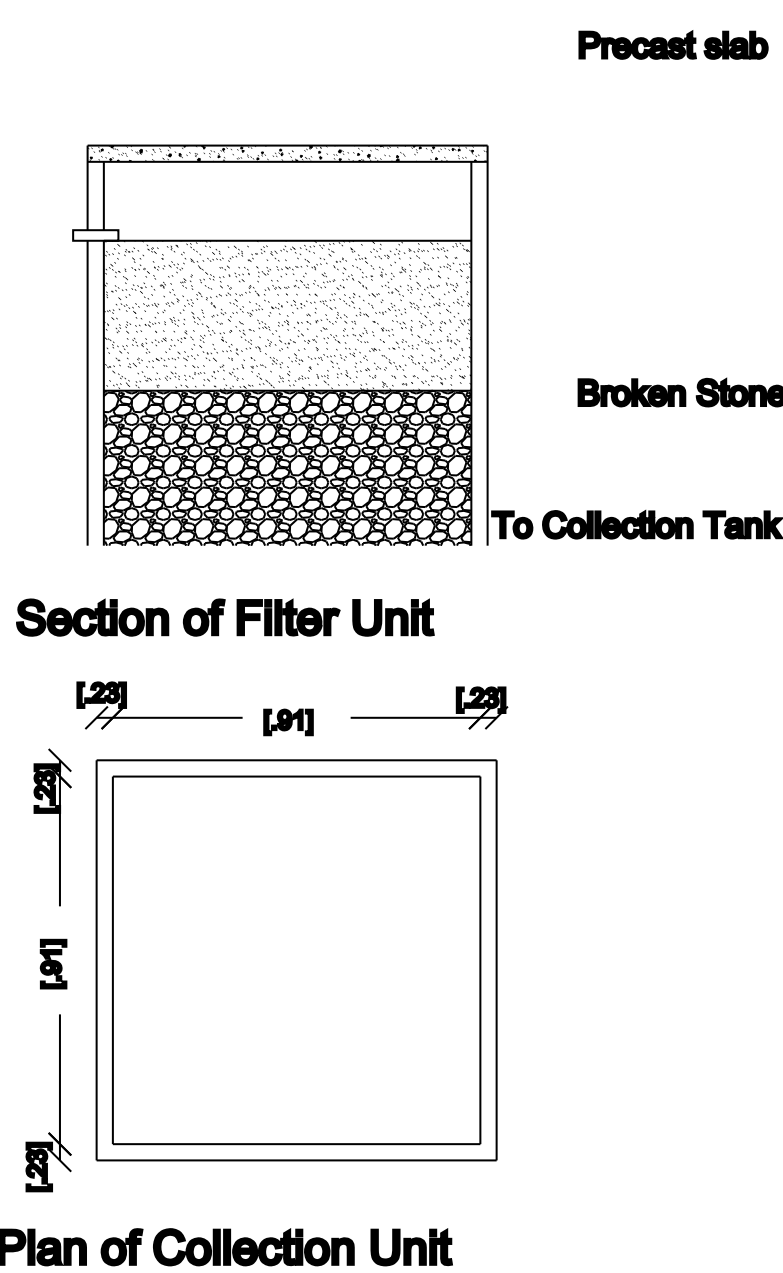

Plan of Collection Unit

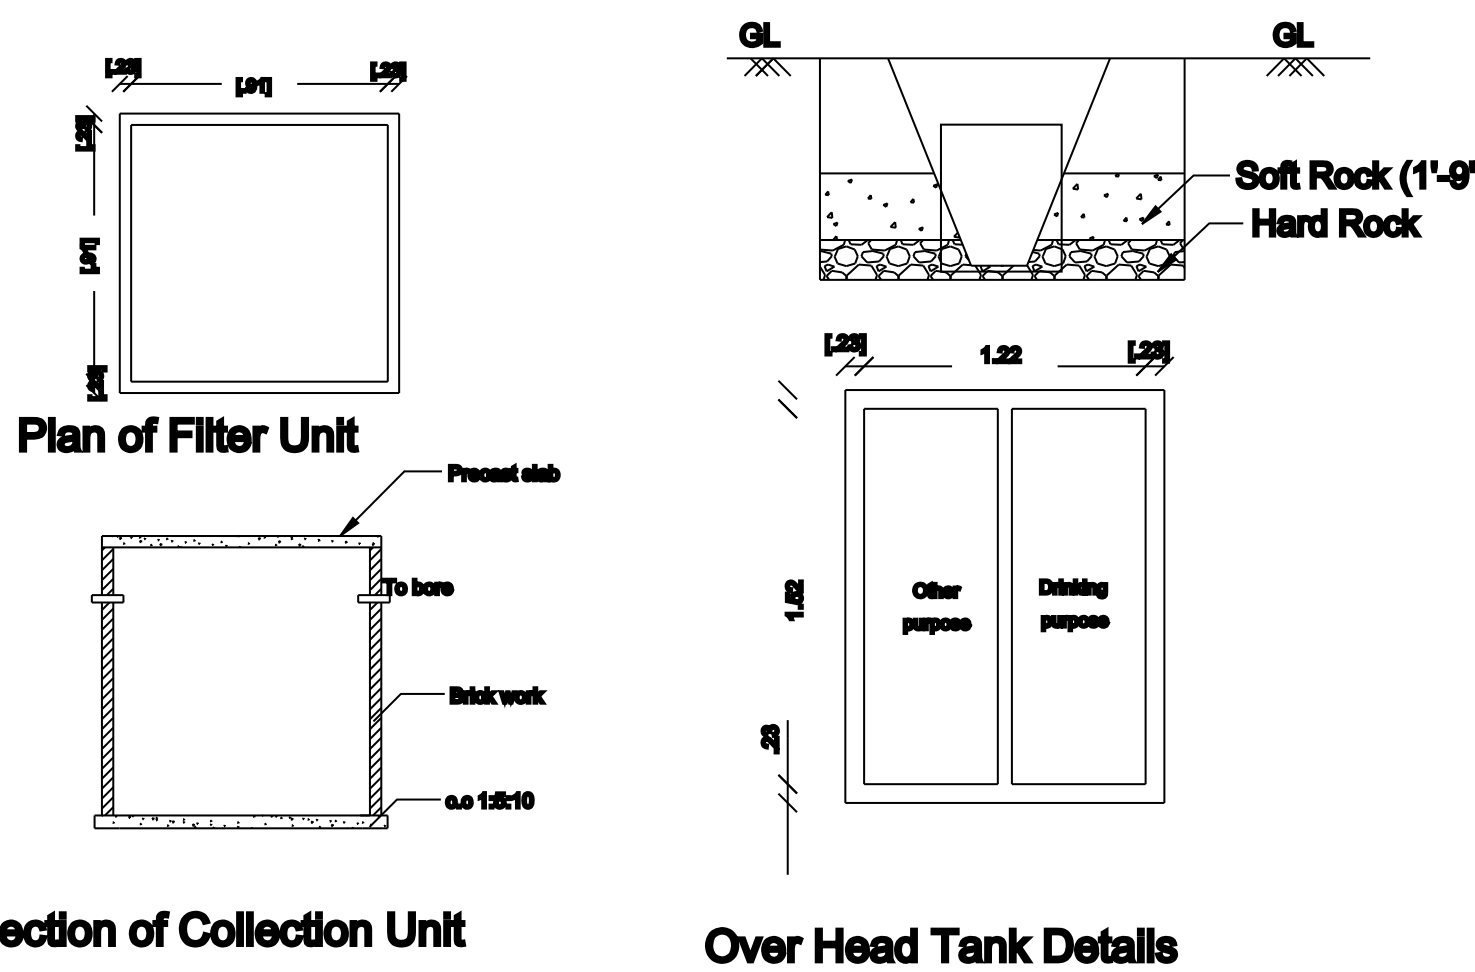

Over Head Tank Details

Schedule of Joineries

MD	Main Door	3'-6" x 7'-0"	(1.08 x 2.13)
D	Door	3'-3" x 7'-0"	(1.00 x 2.13)
D1	Door	2'-9" x 7'-0"	(0.84 x 2.13)
W	Window	4'-0" x 4'-6"	(1.22 x 1.37)
W1	Window	6'-0" x 4'-6"	(1.82 x 1.37)
V	Ventilator	3'-0" x 2'-6"	(0.91 x 0.76)

Site Plan : 1: 100

Area of the Site (As per Document)	1036.15	96.22
Carpet Area of Building	214.29	19.9
Plinth Area	429.67	39.9

Site boundary

Pro.G.F Building

Exi.Road

Mr. MURUGANANTH

S/o Kadarkarai

K. Kadarkarai

Applicant

U.TIRUMALAIKUMAR

U.THIRUMALAIKUMAR
ANU SREE CONSTRUCTION
LICENSED SURVEYOR
REG No. 31/2022
ALANGULAM, TENKASI (DIST)-627851
97504 58127 , 72999 02525