


PLAN SHOWING THE PROPOSED CONSTRUCTION OF RESIDENTIAL BUILDING IN SURVEY NO: 294 / 2B2D, MADIYANOR,

AVUDAIYANUR VILLAGE AND PANCHAYAT, KEEZHAPAVOOR PANCHAYAT UNION, TENKASI TALUK & DISTRICT


APPLICANT :- Mr. R. THANGARAJA S/o Mr. RAJAMANI.

PLACE :- MADIYANOR.

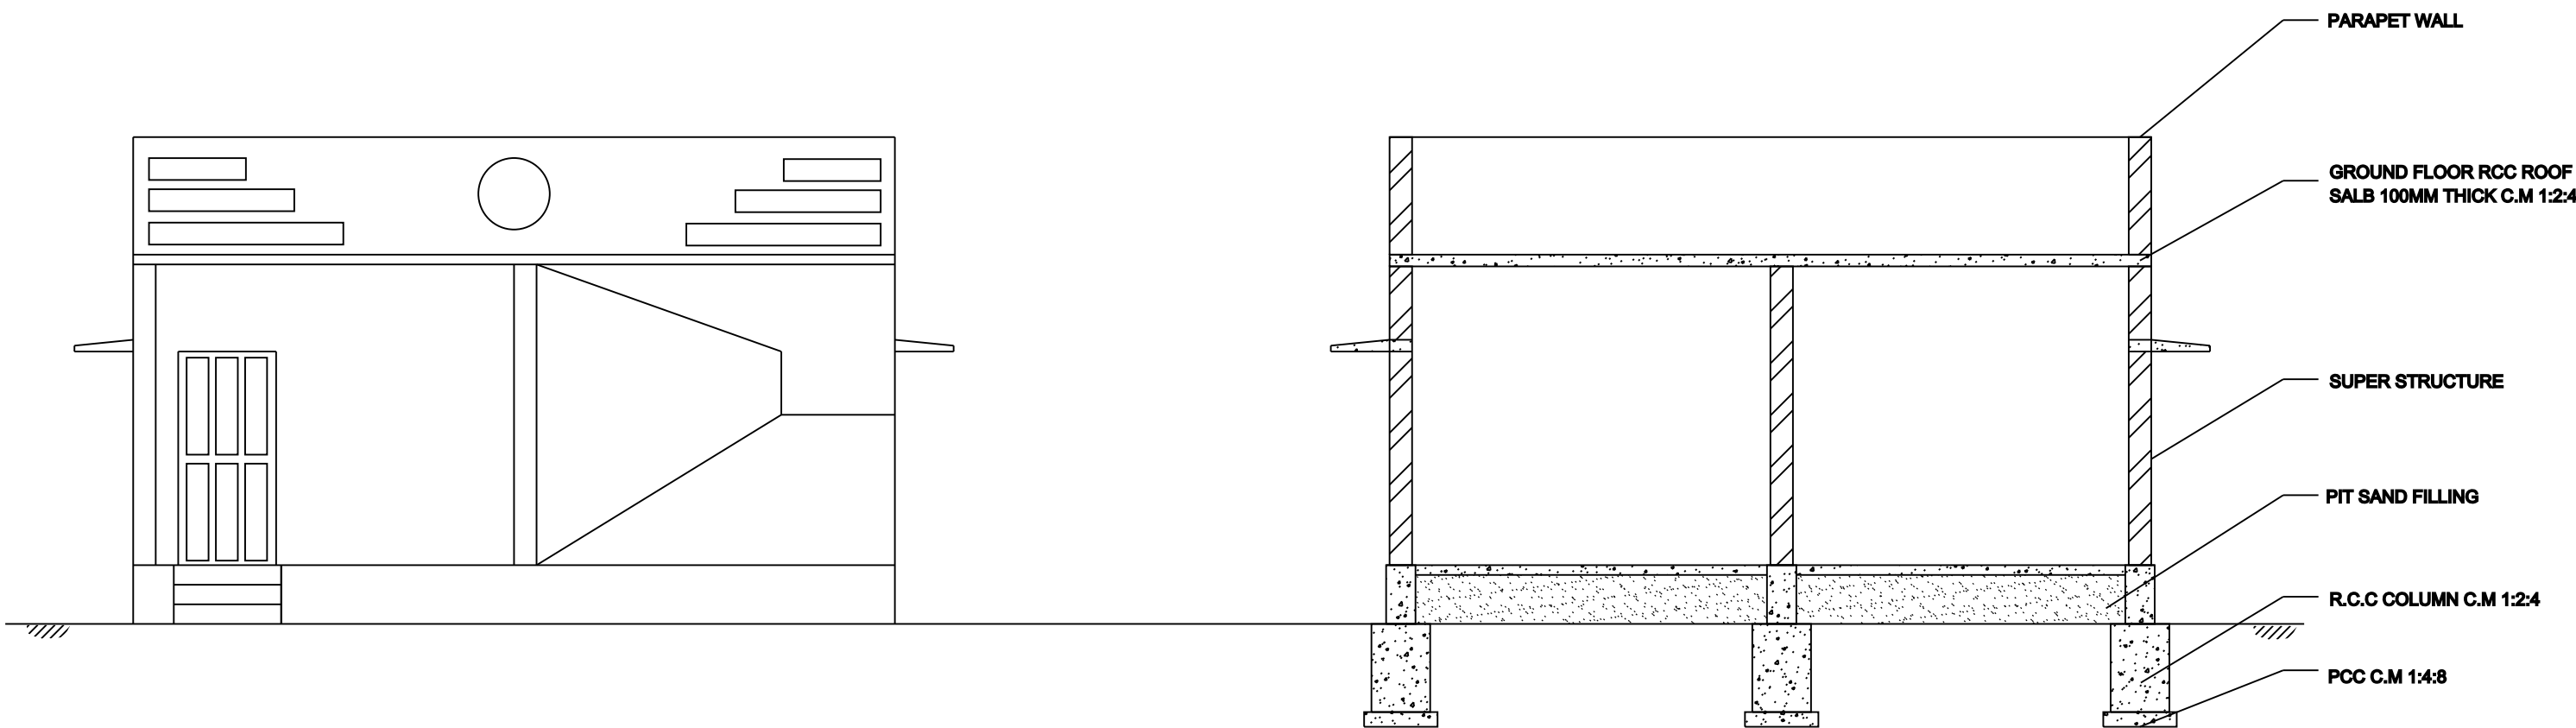

ELEVATION


SECTION ON - AB

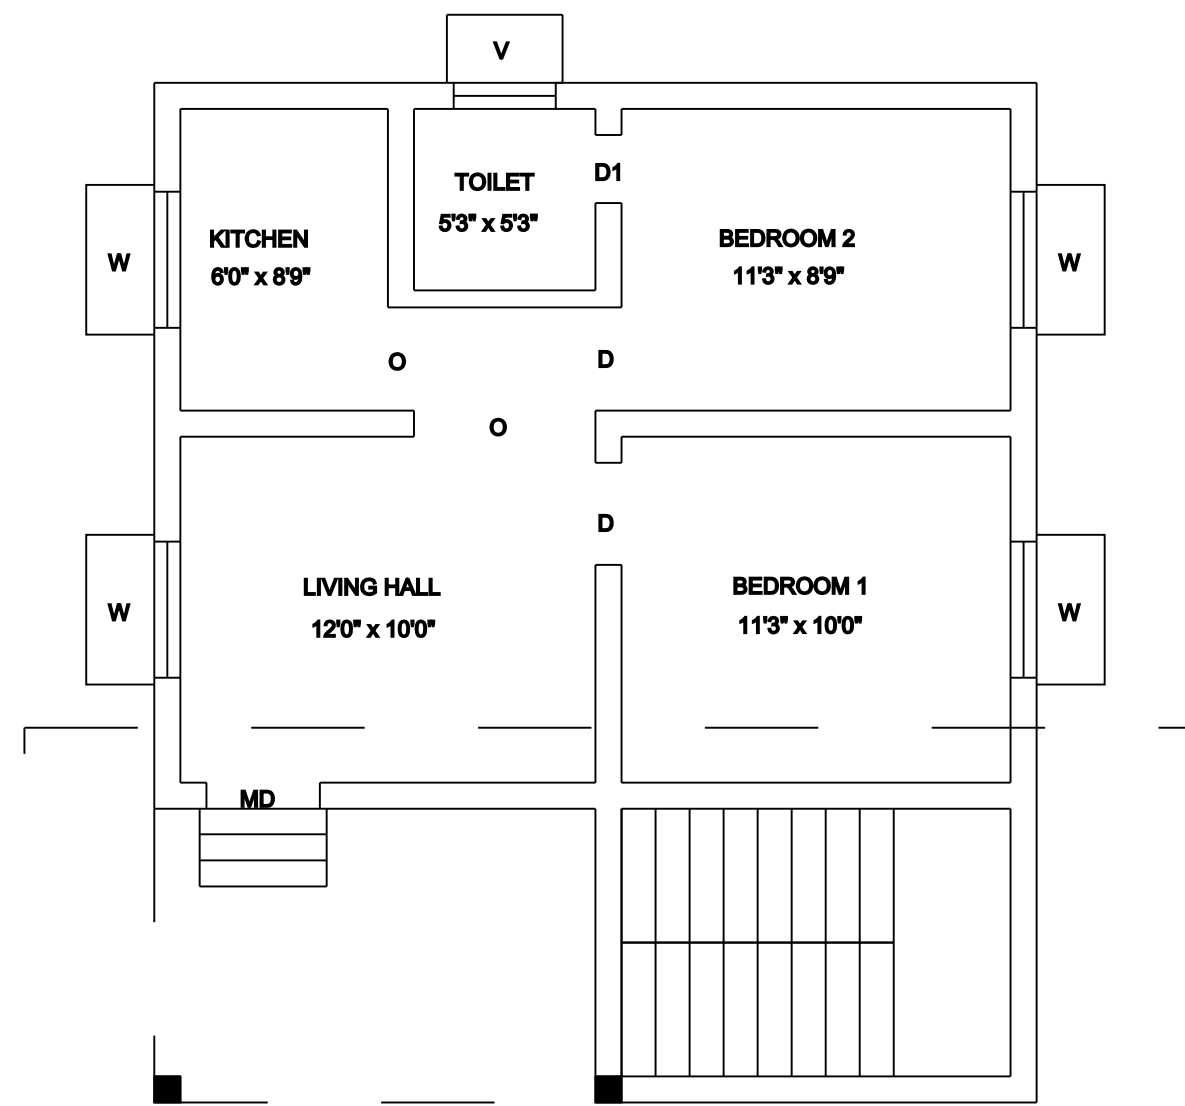

PLAN - GROUND FLOOR




SITE PLAN

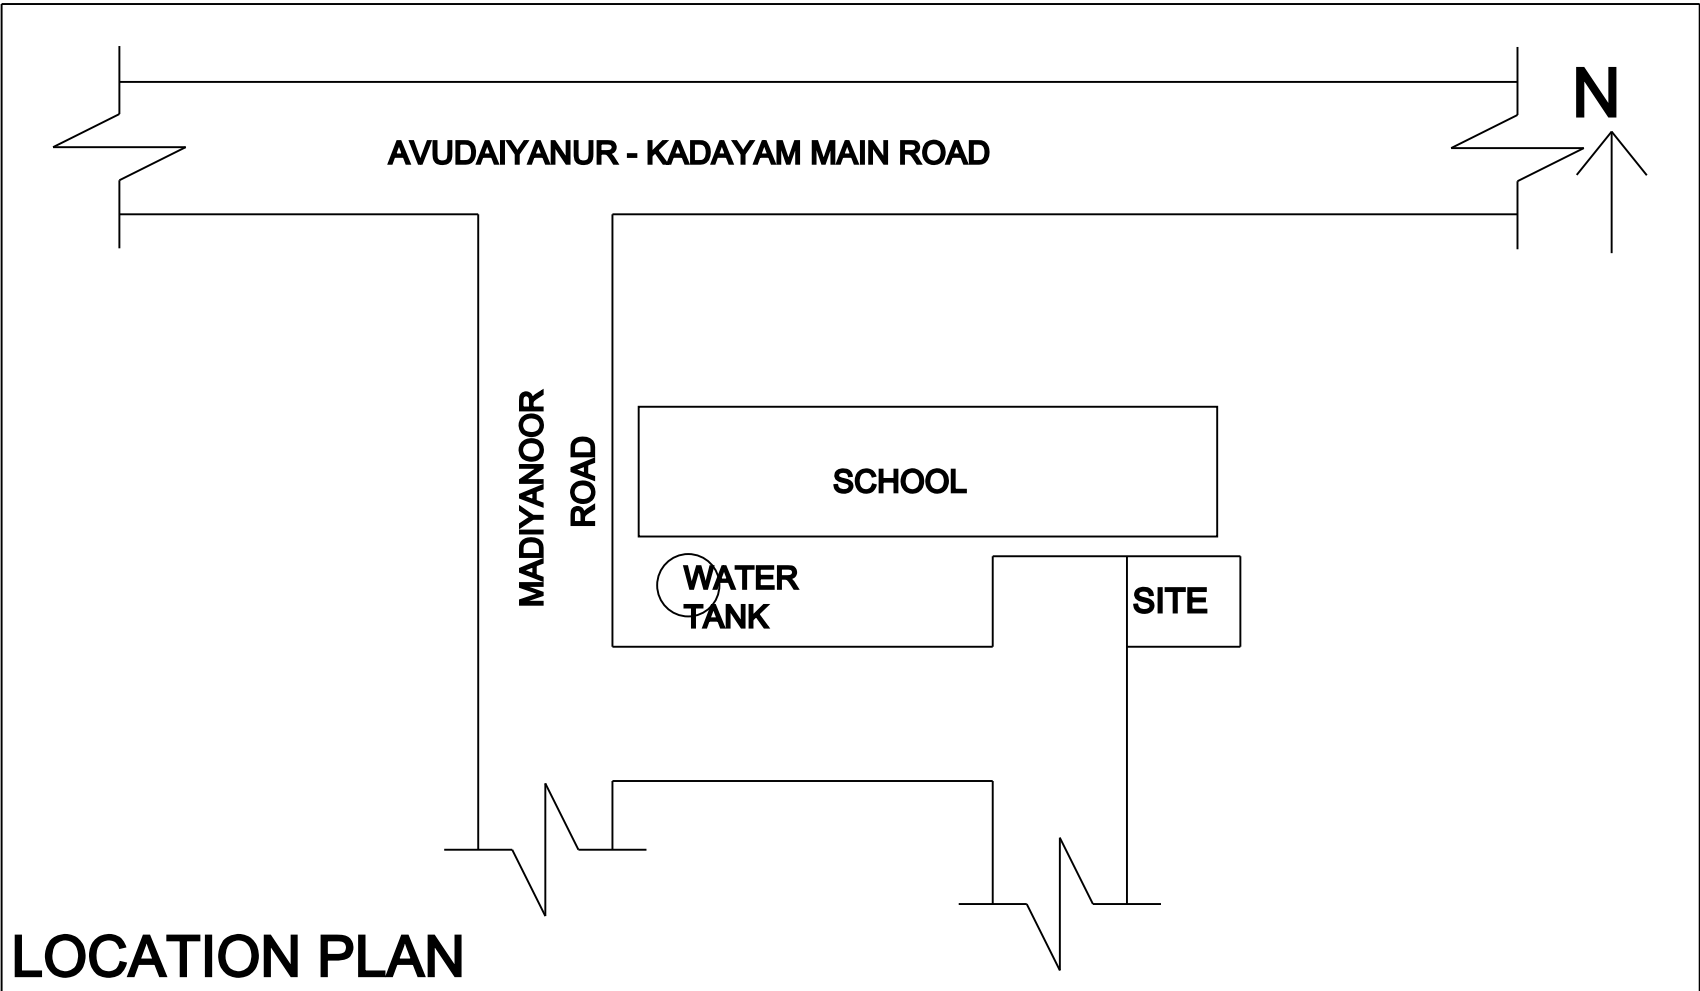

LOCATION PLAN

NOTE:-	
ALL DIMENSIONS IN 'M'	
DRAWN	J.P.L
DRAWN	1:100
DRAWN	06.07.2024.
DRG.NO	
G.N.P-PNR - 47/2024	

SITE PLAN
SCALE:- 1:100


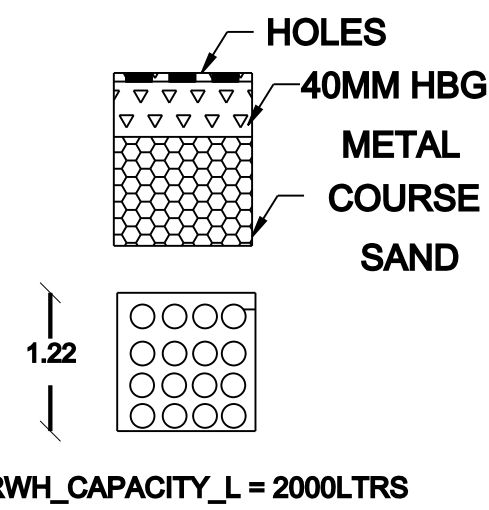


RAIN WATER
COLLECTING TANK

DETAILS OF JOINERIES:-

Type	Description	Size	Nos.
D	Door	1.06 x 2.10	1
D1	Door	0.90 x 2.10	2
D2	Door	0.75 x 2.10	1
W	Window	0.90 x 1.20	3
KW	Kit. Window	0.90 x 0.90	1
V	Ventilator	0.90 x 0.60	1
RS	Rulling Shutter	2.40 x 2.10	1

AREA STATEMENT:-	SQ.MT.	SQ.FT.
SITE AREA :-	161.8728	1742.40
PROPOSED BUILDING PLINTH AREA		
GROUND FLOOR BUILDING AREA :-	69.94	752.82
TOTAL PROPOSED BUILDING AREA :-	69.94	752.82
CARPET AREA :-	58.27	627.21

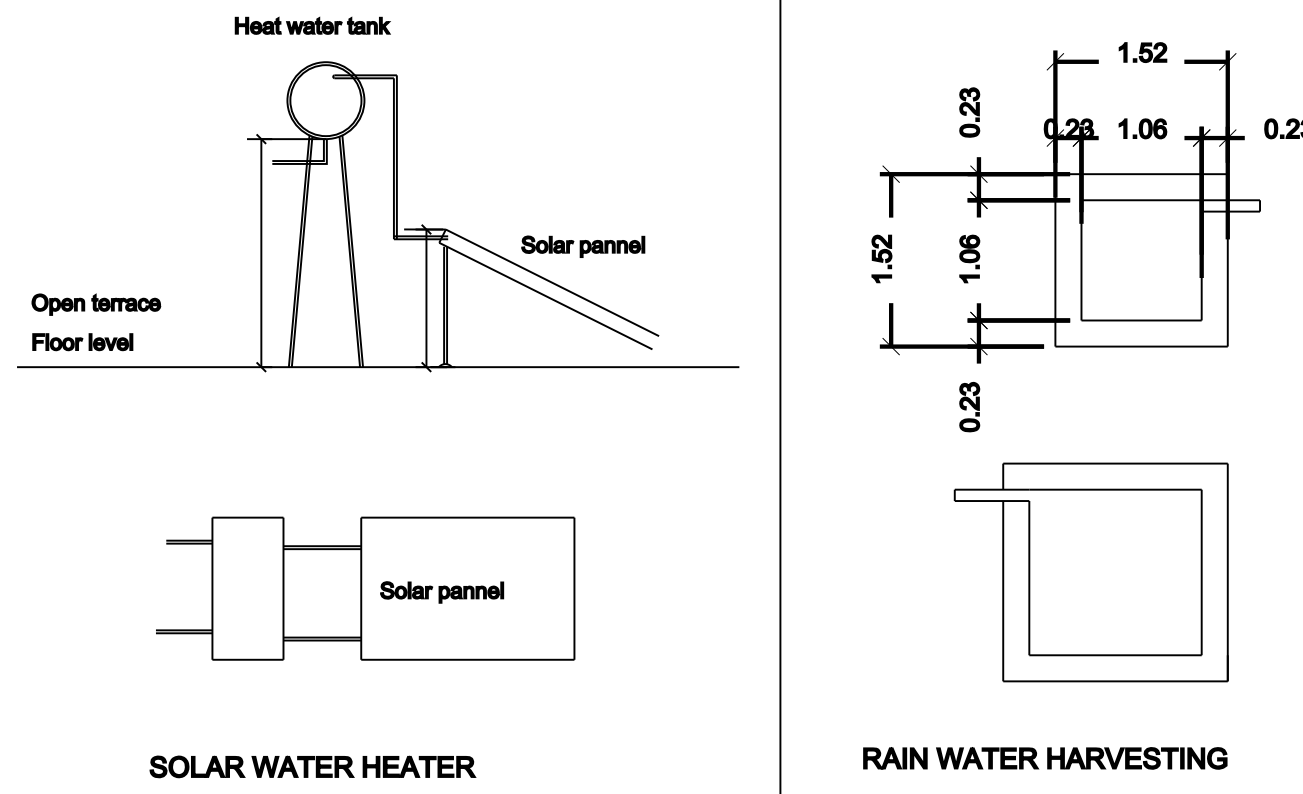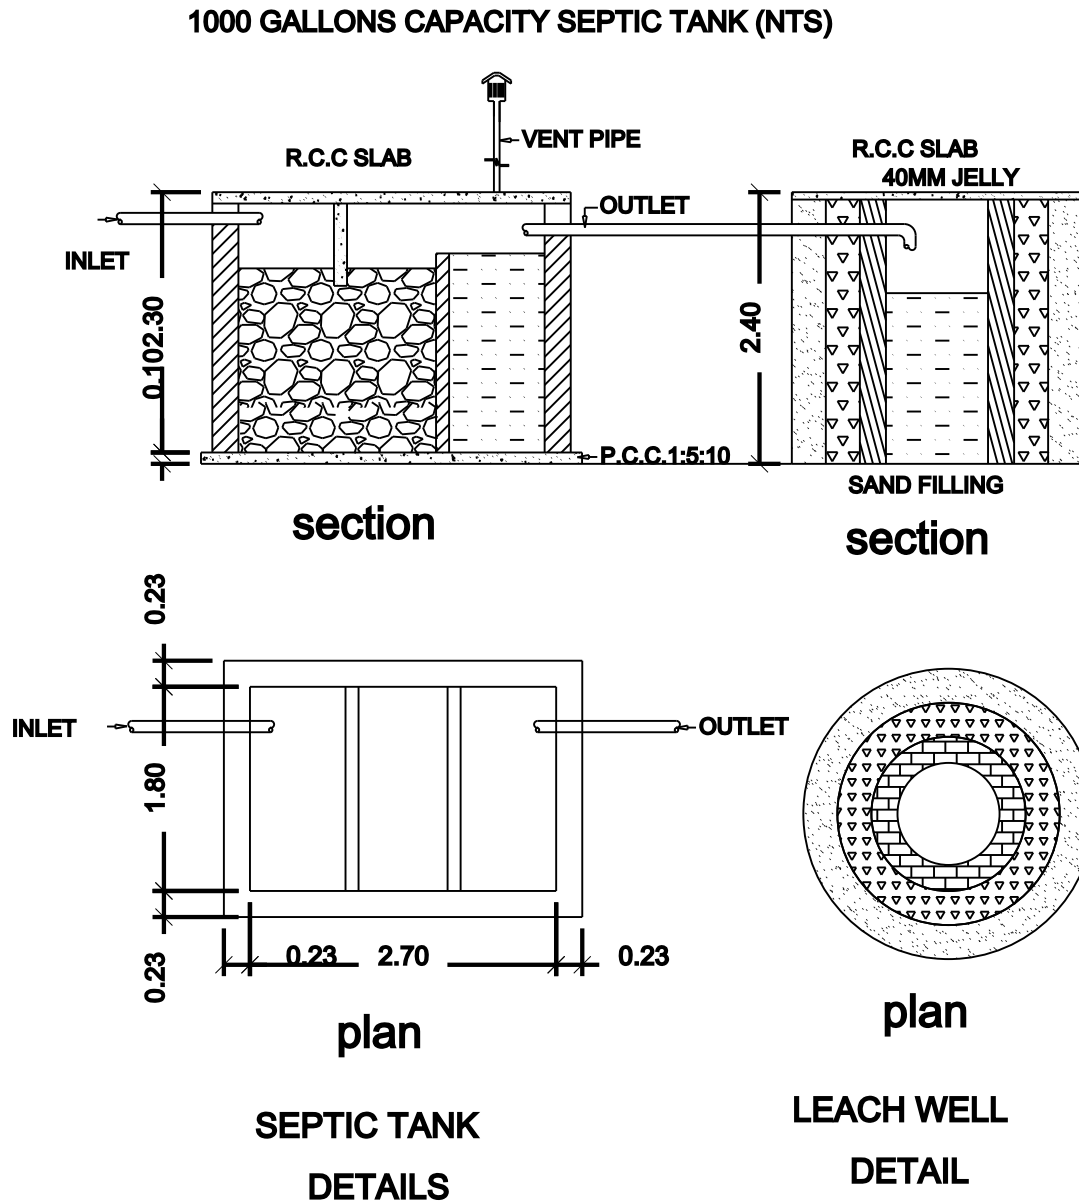

APPLICANT:-

R. Thangaraja

Mr. R. THANGARAJA,
S/o Mr. RAJAMANI.

LICENSED SURVEYOR:-

PA. Jayapaul

Er.A.JEYAPPAUL.DCE,BE,ME,
Civil Engineer & Licenced Builder / Surveyor
A.D(P)TSI Reg.No. 145/LS/2022/00032
JPL CIVIL CONSTRUCTIONS
7/21, Panchayath Office Opposite
Avudayanoor - 627808
Mobile : 9944724900

