



SHOWING THE PLAN ADDITIONAL PROPOSED CONSTRUCTION OF COMMERCIAL BUILDING IN SURVEY.NO : 463 / 24A , ( KAVALAKURCHI ) ,  
AT WARD - 7 , EX.D.NO : 7/484 , VENKATESHWARAPURAM , KADANGANERI VILLAGE AND PANCHAYAT,  
ALANGULAM PANCHAYAT UNION , ALANGULAM TALUK , TENKASI DISTRICT.

**APPLICANT:- Mr . V . SUNDARESAN , S/o Mr. VELUSAMY**

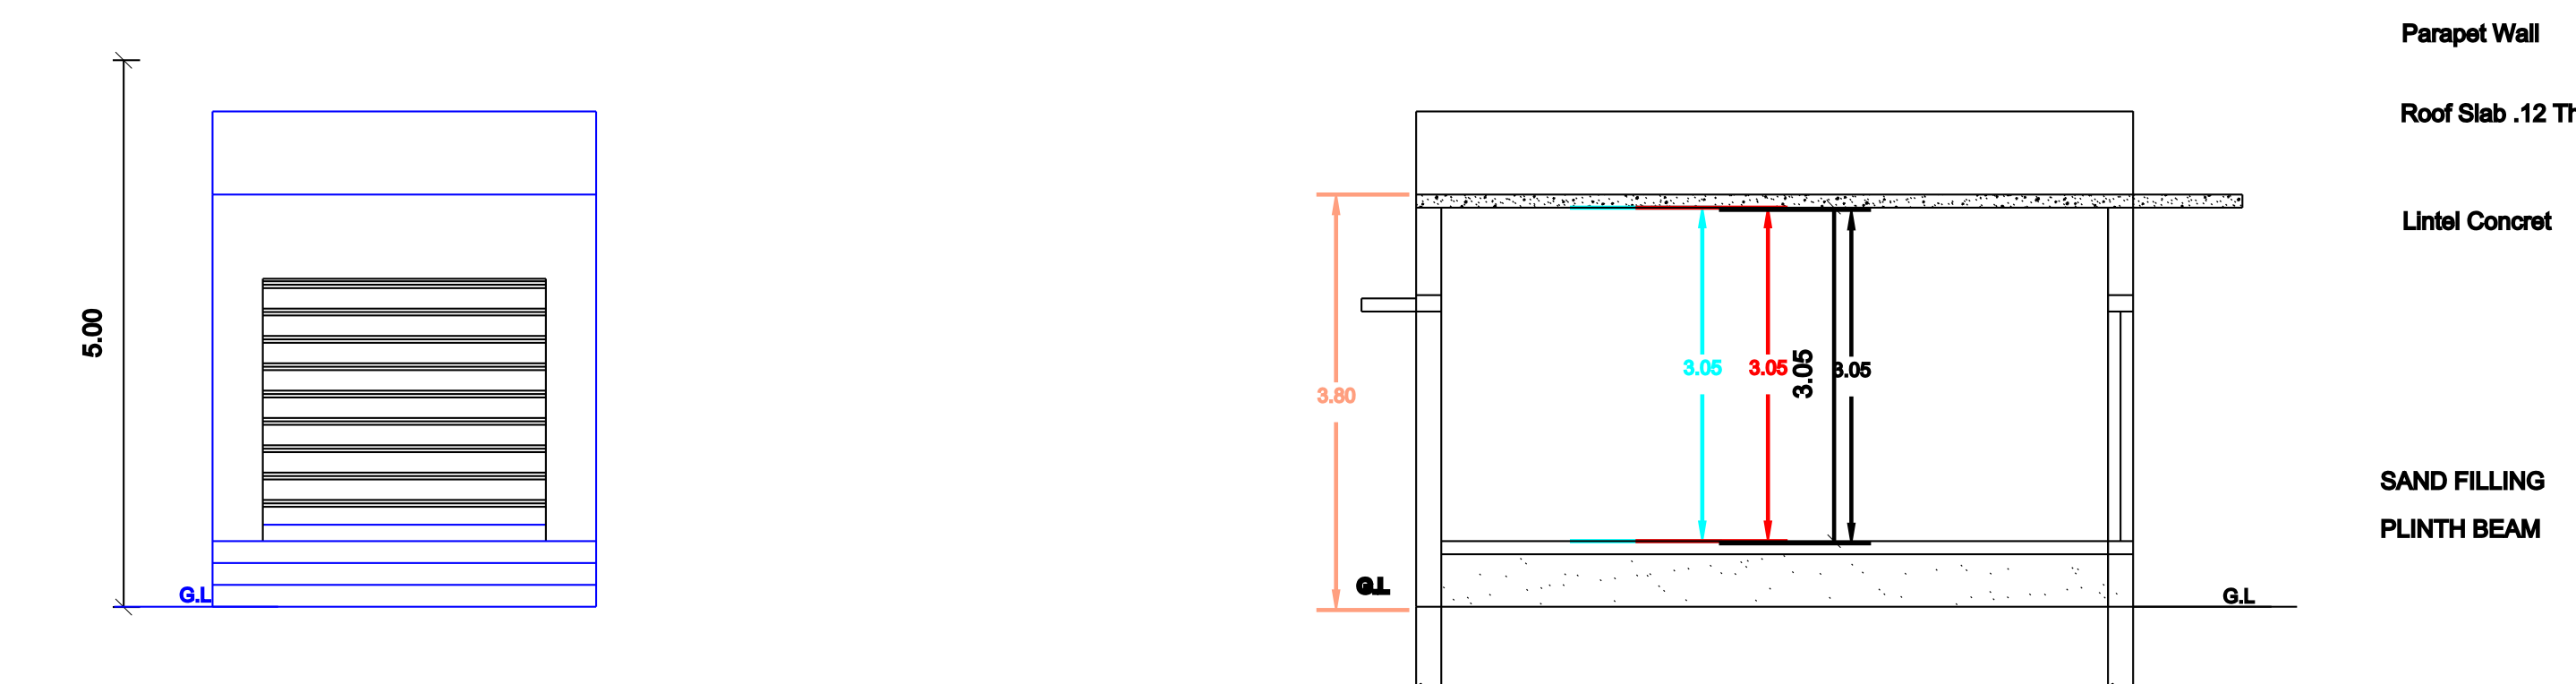


## ELEVATION



## SECTION ON 'AB'

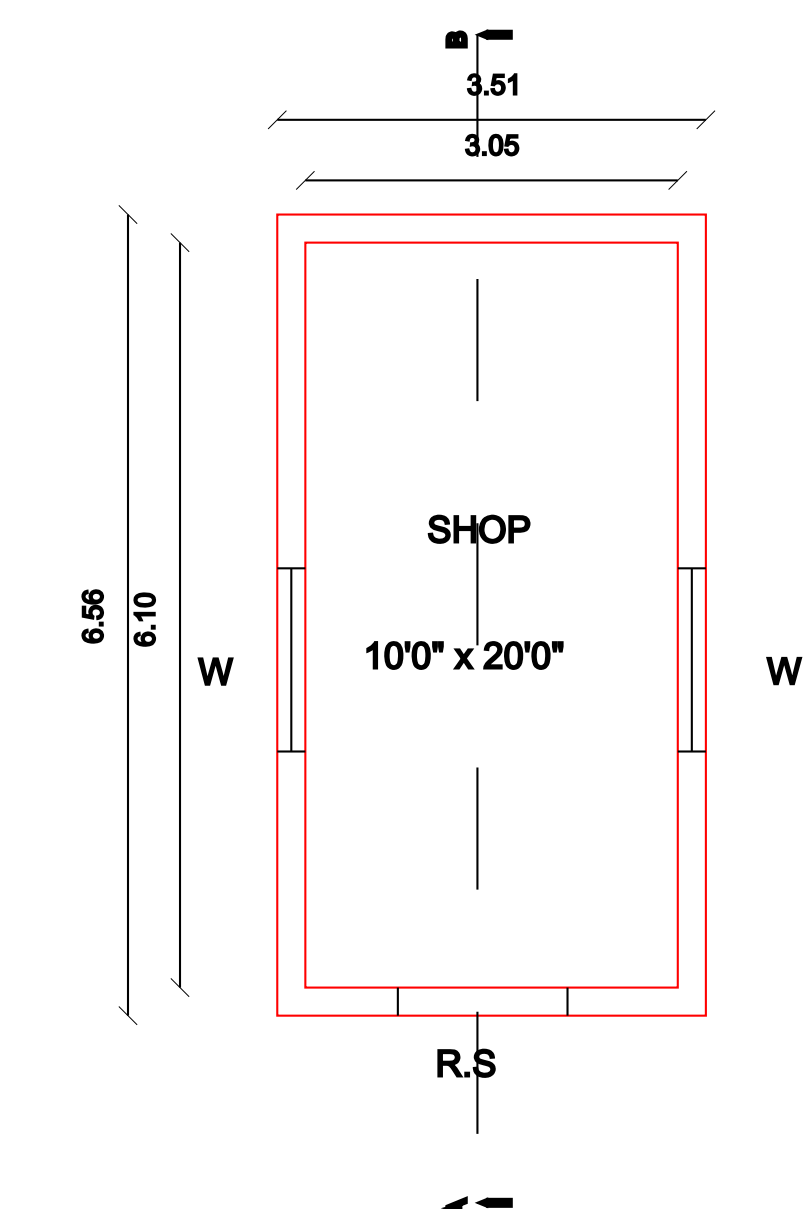


# PROPOSED COMMERCIAL BUILDING PLAN

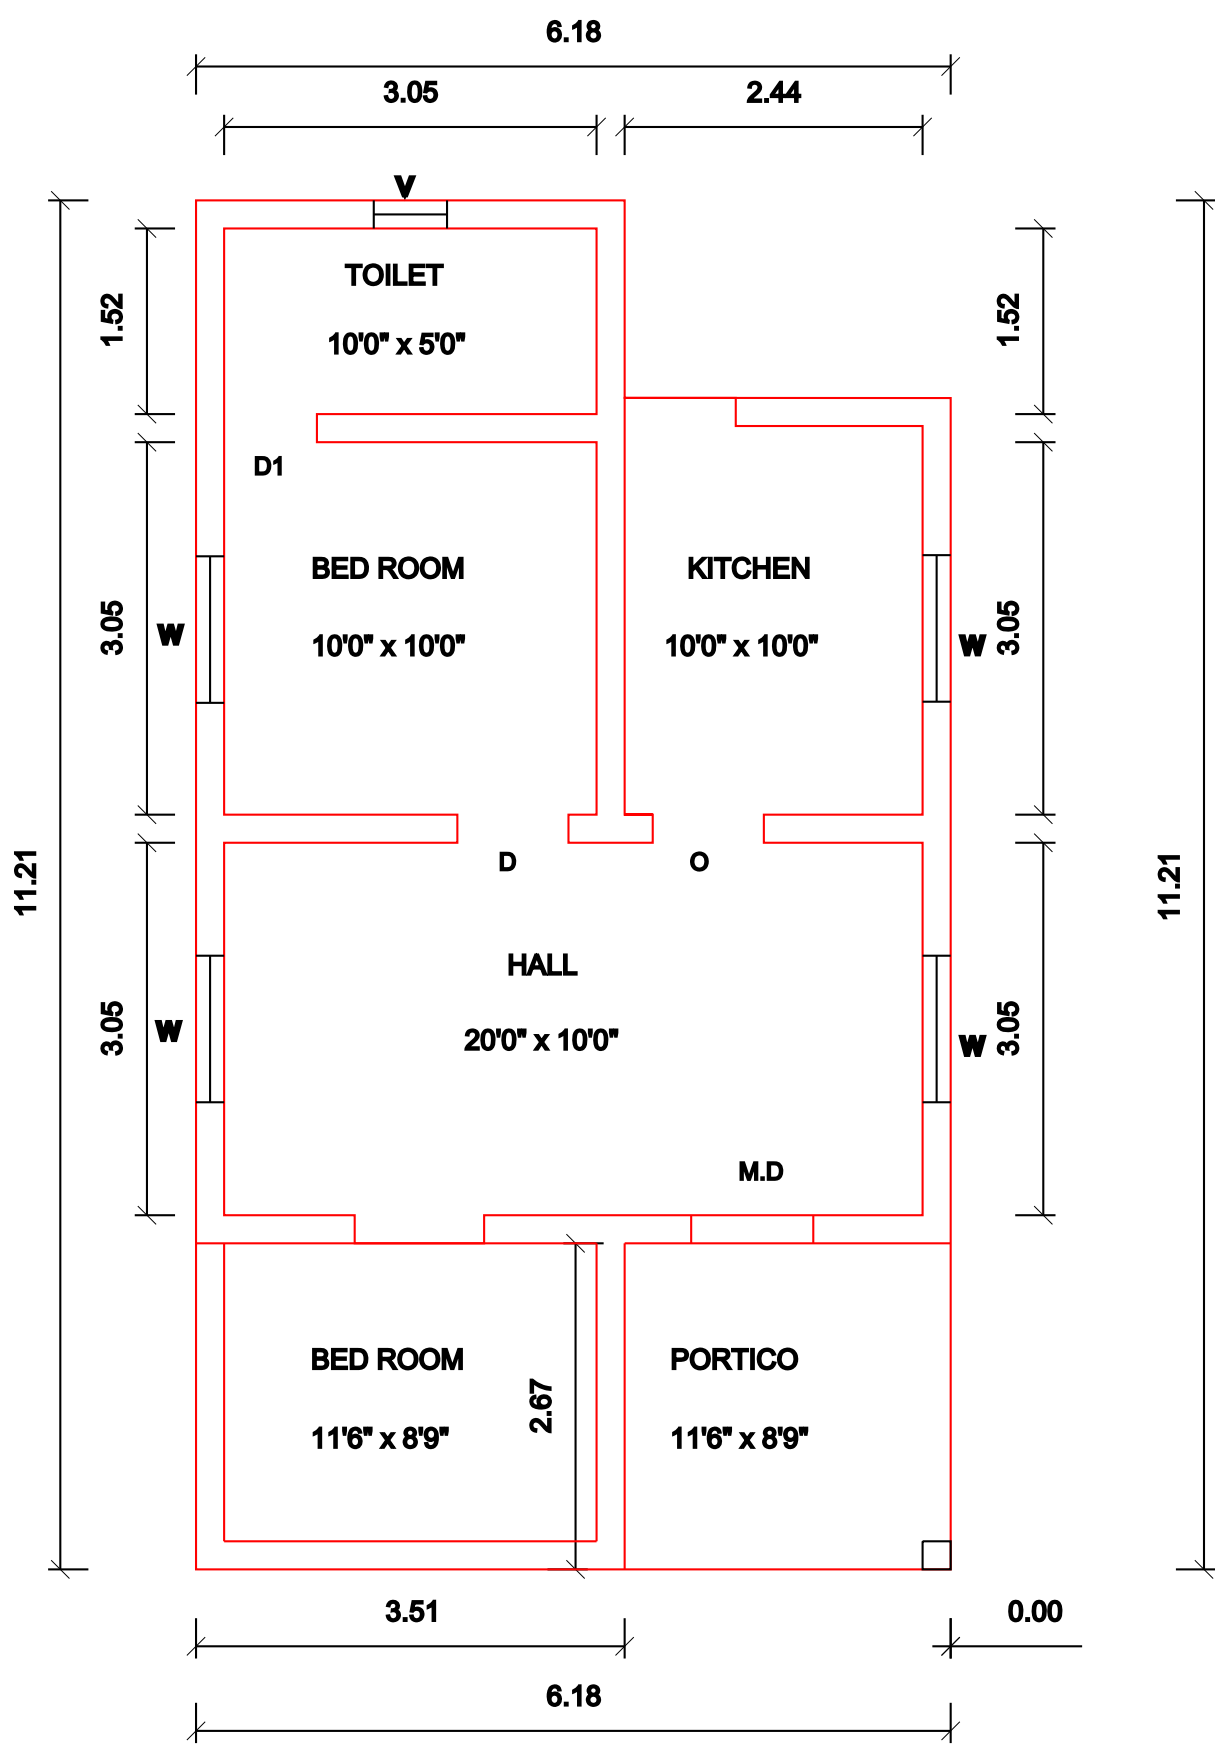

## EXISTING RESIDENTIAL BUILDING PLAN

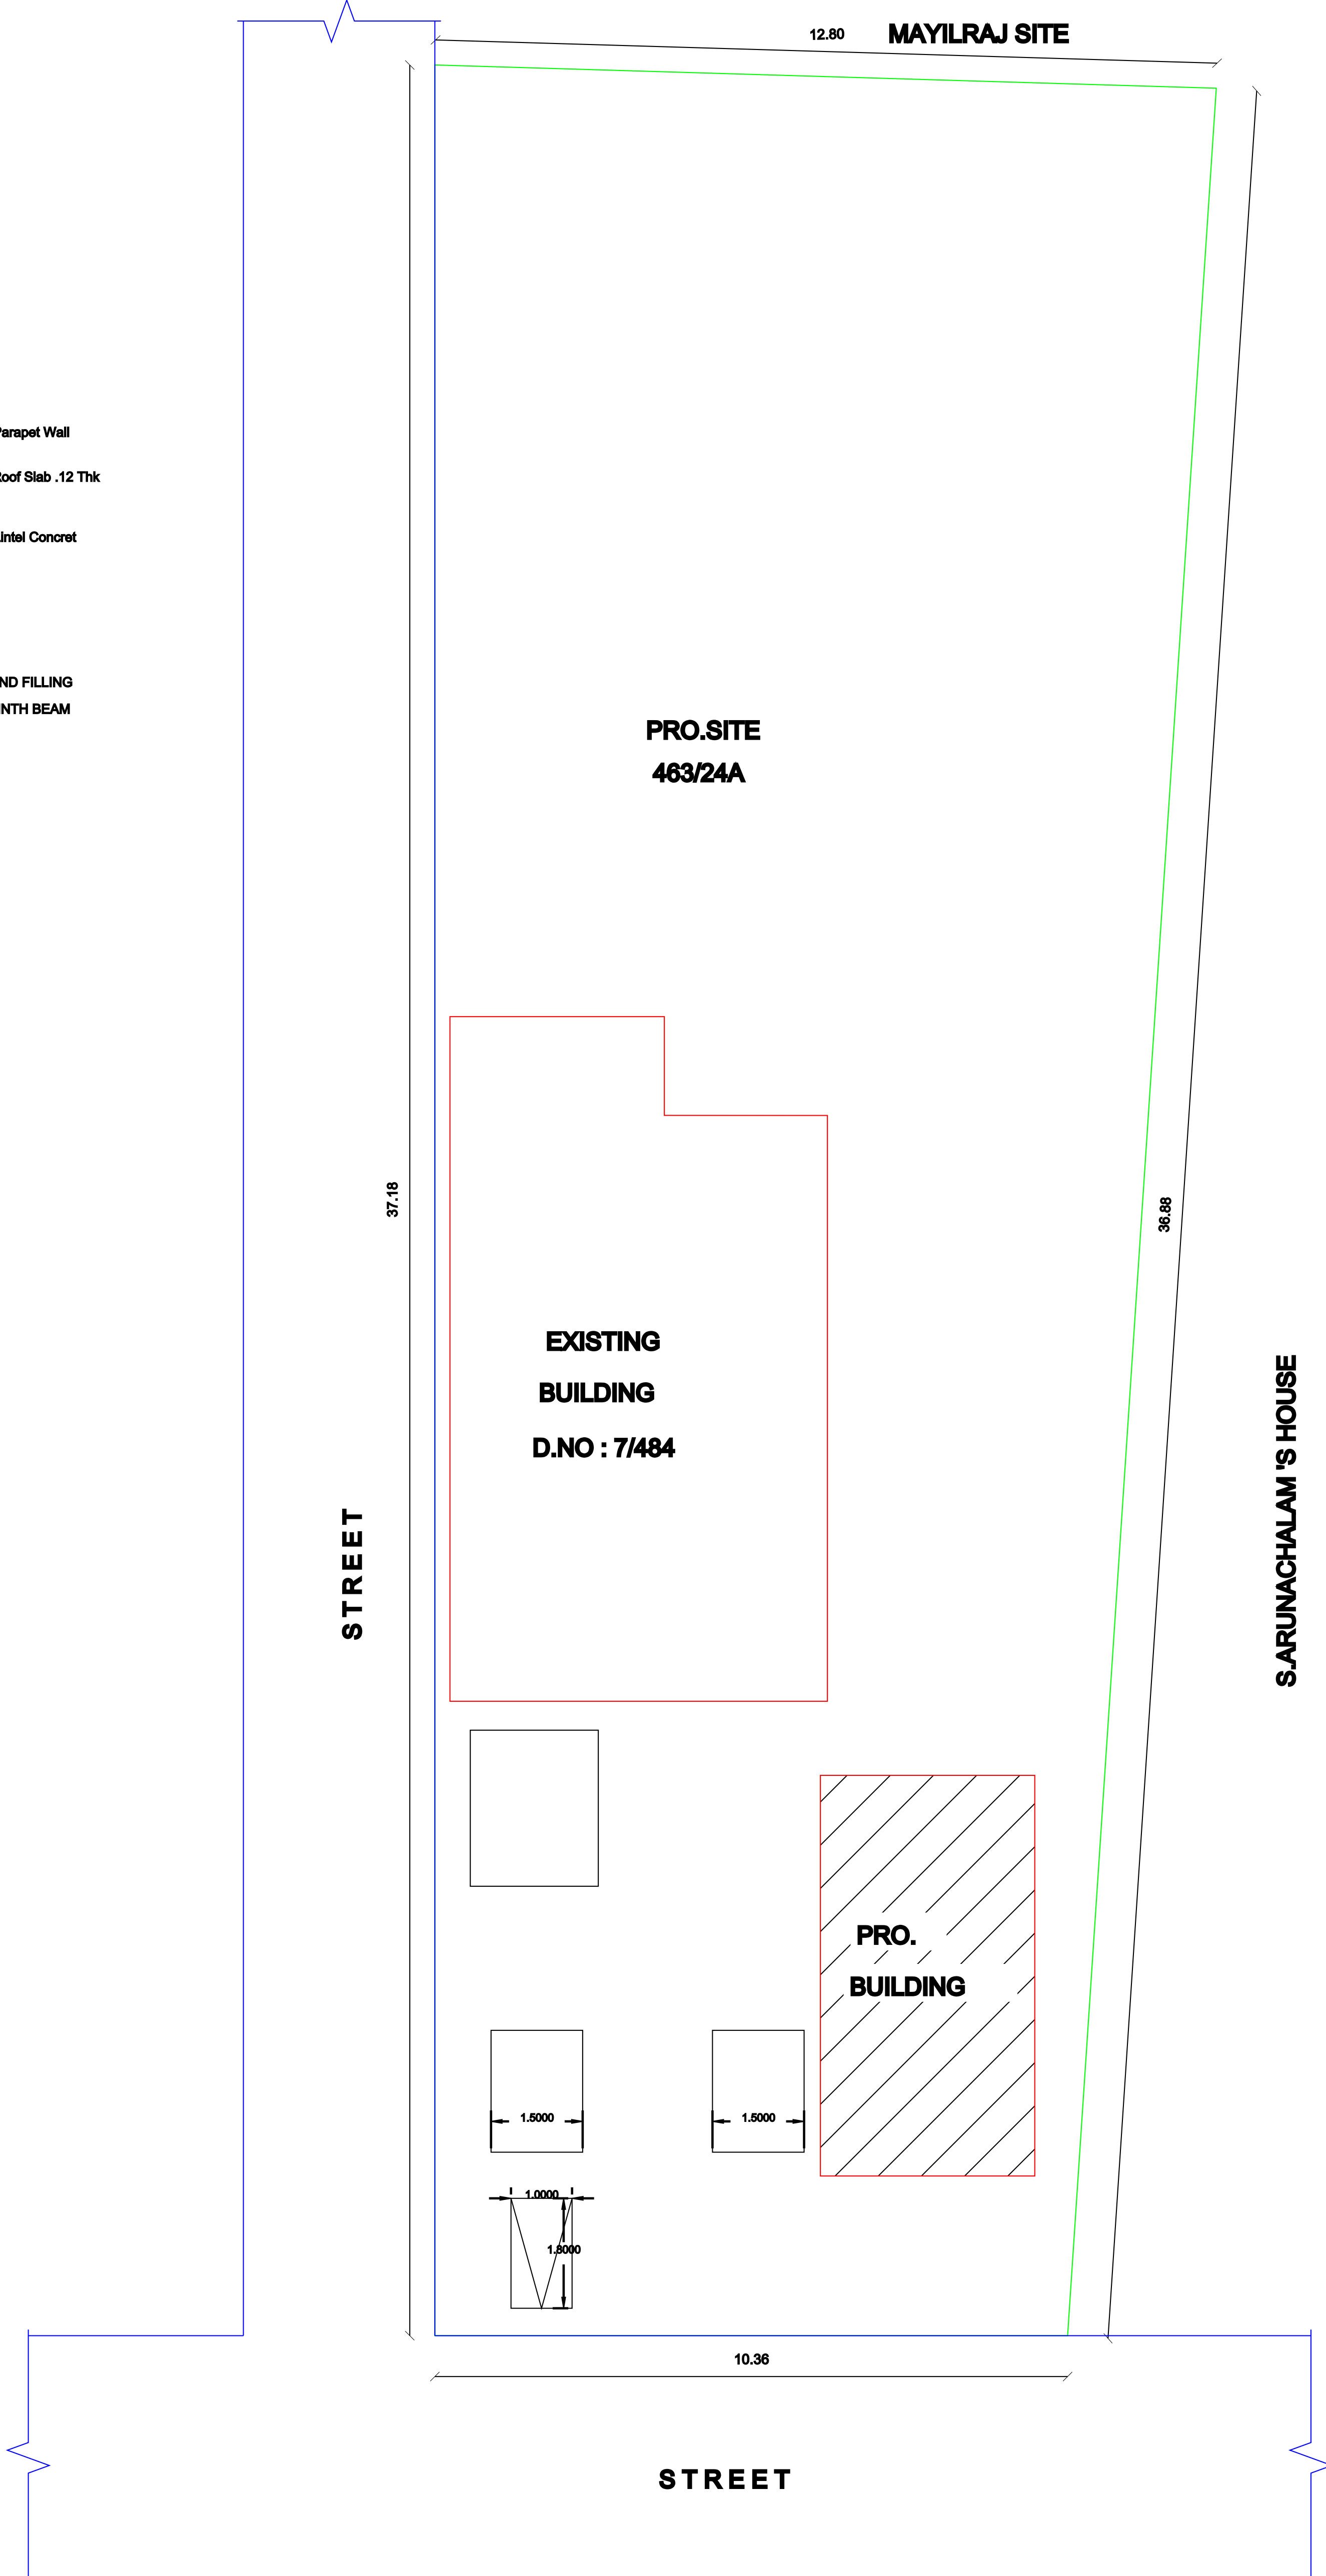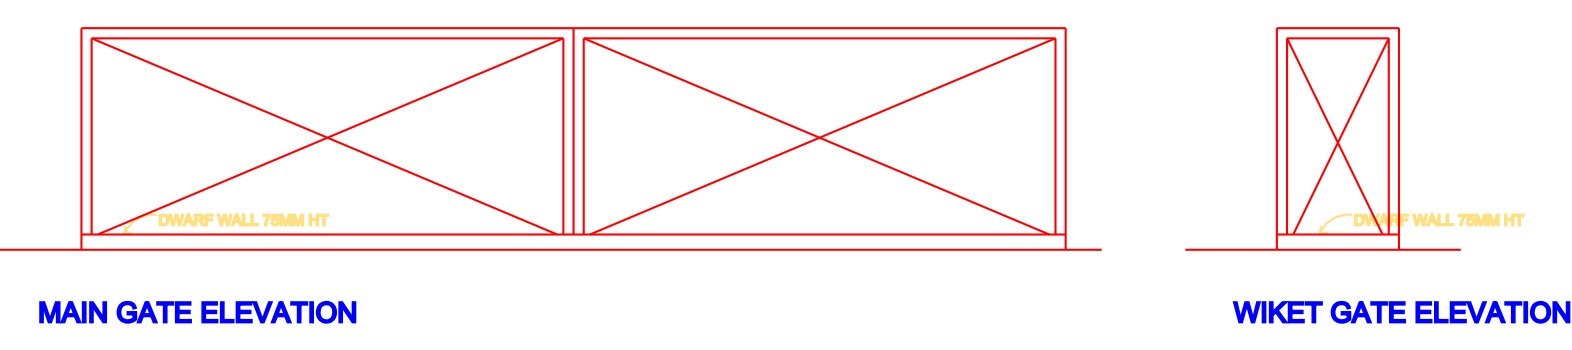


## SITE PLAN

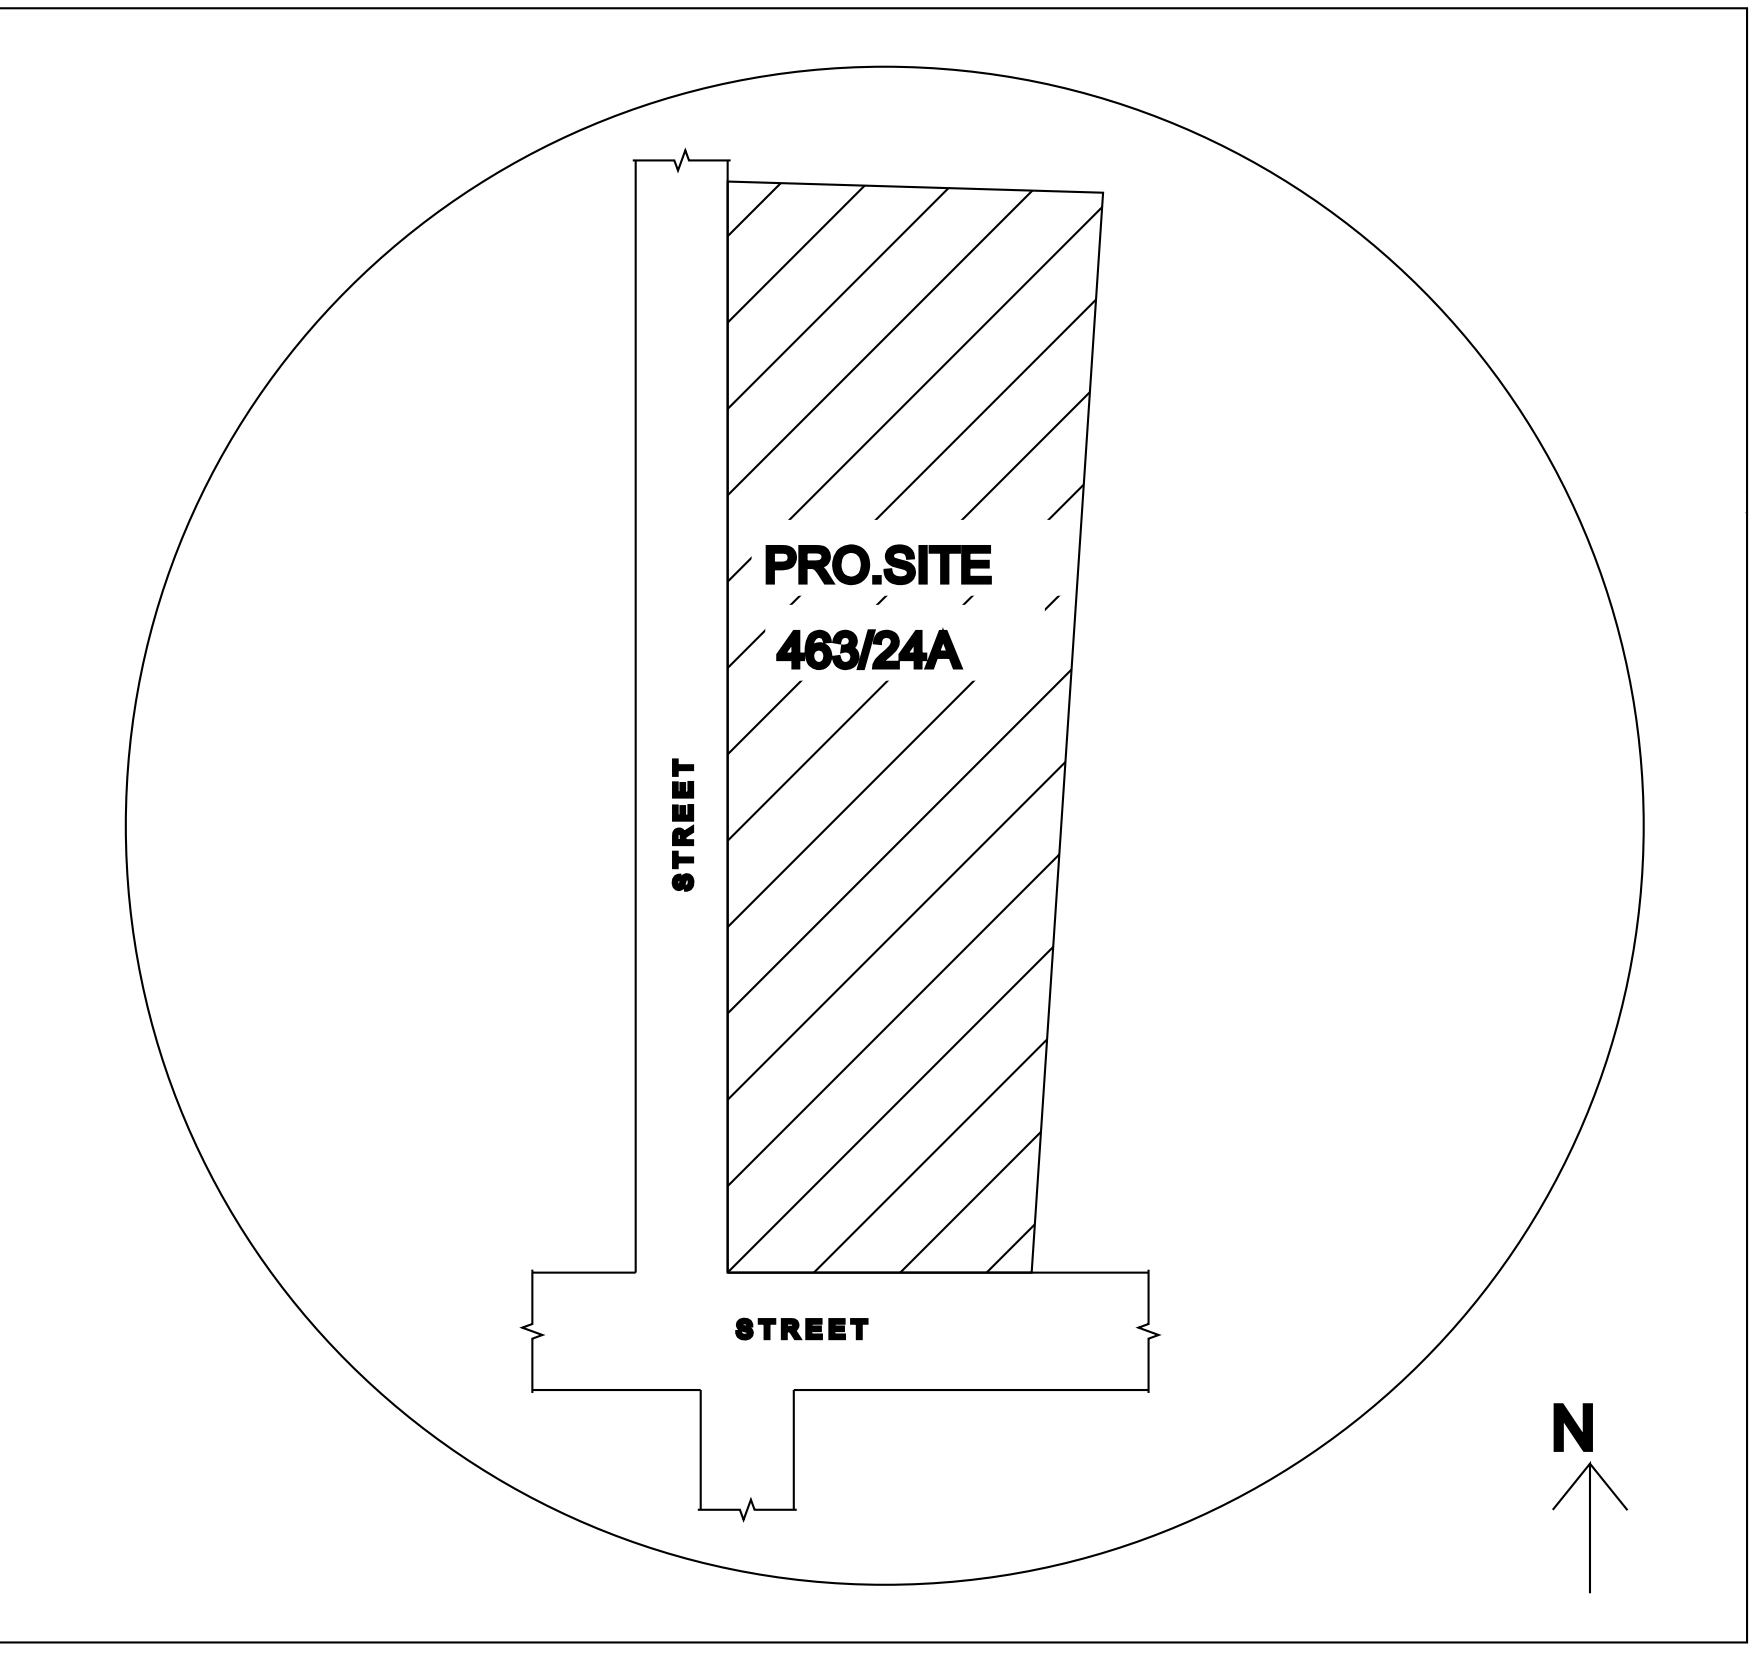


## KEY PLAN

(NOT TO SCALE)

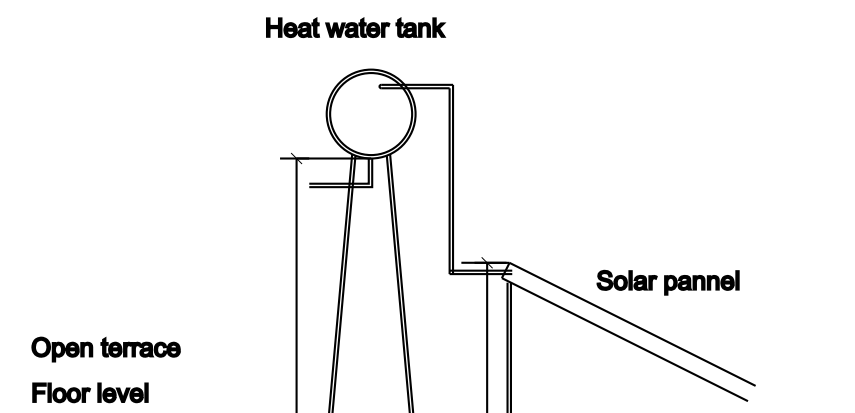


## SOLAR WATER HEATER

**SCALE:- 1:100**

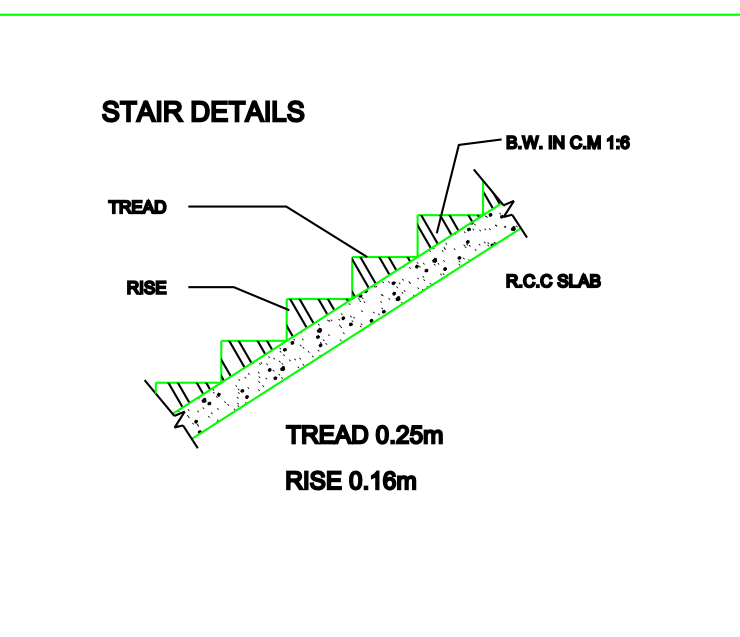


GALLONS CAPACITY SEPTIC TANK (NTS)

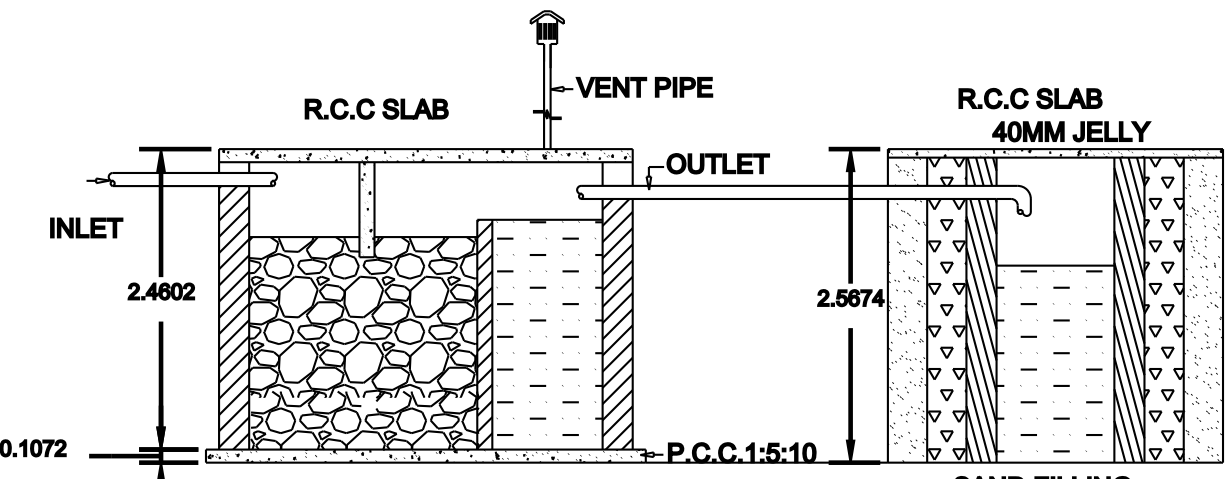

## section

## section

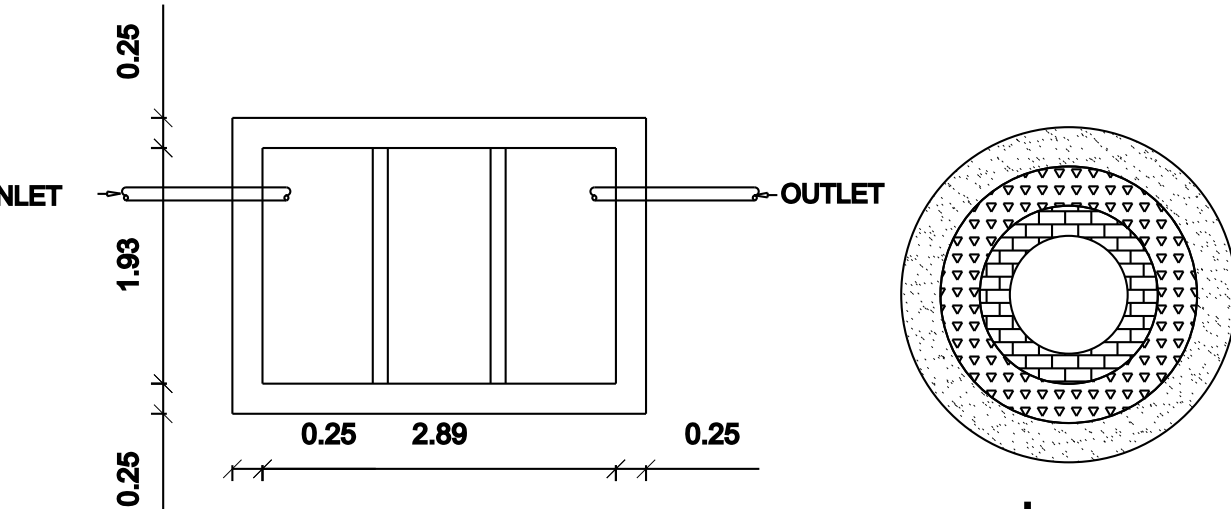

## plan

plan



| AREA STATEMENT:-                  | SQ.MT  | SQ.FT   |
|-----------------------------------|--------|---------|
| SITE AREA                         | 428.47 | 4612.01 |
| PROPOSED COMMERCIAL BUILDING AREA |        |         |
| BUILTUP AREA                      | 23.03  | 247.89  |
| CARPET AREA                       | 18.60  | 200.20  |
| EXI. RESIDETAL BUILDING AREA      |        |         |
| BUILTUP AREA                      | 64.96  | 699.22  |
| TOTAL BUILTUP AREA                | 87.99  | 968.64  |

### DETAILS OF JOINERIES:-

| Sl.No. | Type | Description     | Size        |
|--------|------|-----------------|-------------|
| 1      | R.S  | Rolling Shutter | 2.22 x 2.10 |
| 2      | D    | Door            | 1.06 x 2.10 |
| 3      | D2   | Door            | 0.75 x 2.10 |
| 4      | W    | Window          | 0.90 x 1.20 |
| 5      | W    | Window          | 0.90 x 0.90 |
| 6      | V    | Ventilator      | 0.90 x 0.60 |

**COLOUR CODE REFERENCE:-**

1. SITE BOUNDRY :- 
2. PROPOSED BUILDING :- 
3. ROAD :- 

APPLICANT: V . SUNDARESAN

**LICENSED SURVEYOR:-**

**Er. A.ARULSELVAN**  
**REGISTER ENGINEER - GRADE - III**  
**REG.NO:145/LS/2022/00039**  
**ARUL CONSTRUCTION**  
**VENKATESWARAPURAM-627 854,**  
**TENKASI DISTRICT.**  
**CELL: 7402360936**

**FOR OFFICE USE ONLY:-**