


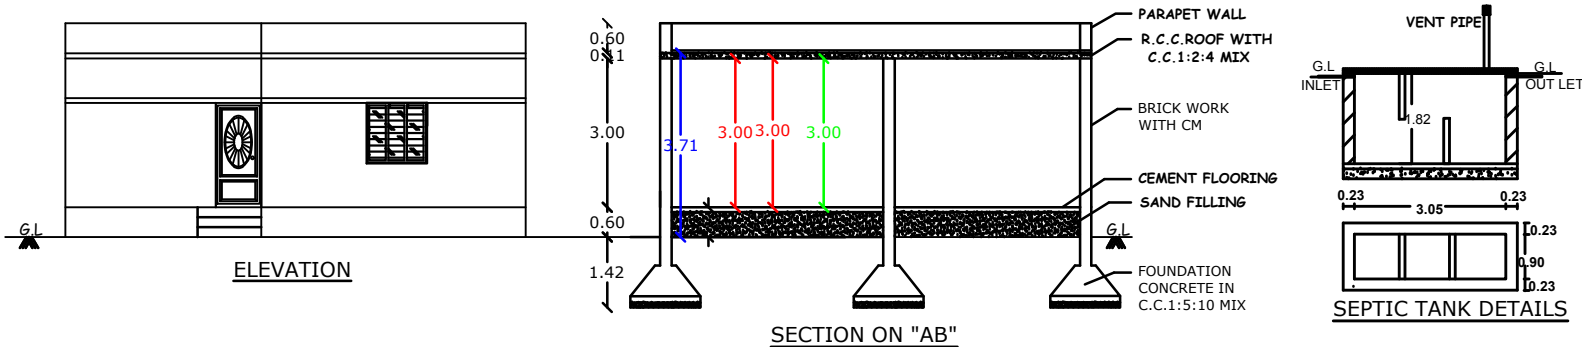

PLAN SHOWING THE PROPOSED CONSTRUCTION OF A DWELLING HOUSE IN S.NO:520/7A, WARD NO:1,AT MUTHANCHERY STREET,POTTALPUDUR VILLAGE AND PANCHAYAT,TENKASI TALUK AND DISTRICT.

ALL DIMENSIONS ARE IN METRE
SCALE:- 1:100

APPLICANT:-

Mr.M.SYED SULAIMAN
S/O.K.MOHAMED USUF

AREA STATEMENT

PARTICULAR	SQ.MT	SQ.FT
SITE AREA	120.31	1295.00
PLINTH AREA	82.53	888.02
OPEN AREA	37.80	406.98

SCHEDULE OF JOINERY

D	DOOR	1.00X 2.10
D1	DOOR	0.90X 2.10
W	WINDOW	1.60X 1.20
V	VENTILATOR	0.90X 0.60

LICENSED ENGINEER:-

OFFICE USE:-

