

PLAN SHOWING THE PROPOSED CONSTRUCTION OF NEW FARM BUILDING IN SY.NO : 487/1B3 ,
AT PUDHUPATTI VILLAGE AND PANCHAYAT, ALANGULAM PANCHAYAT UNION ,
ALANGULAM TALUK , TENKASI DISTRICT. APPLICANT:

APPLICANT: Mr . S . JEGAN , S/o Mr. SORIMUTHU

AREA STATEMENT:-	SQ.MT	SQ.FT
SITE AREA	606.45	6527.77
PROPOSED FARM BUILDING AREA		
BUILTUP AREA	175.57	1889.82
CARPET AREA	159.74	1719.42

Sl.No.	Type	Description	Size
1	D	Door	1.06 x 2.10
2	D1	Door	0.90 x 2.10
3	D2	Door	0.75 x 2.10
4	W	Window	0.90 x 1.20
5	KW	Kit. Window	0.90 x 0.90
6	V	Ventilator	0.90 x 0.60

COLOUR CODE REFERENCE:-

1. SITE BOUNDRY :- 
2. PROPOSED BUILDING :-
3. ROAD :- 


APPLICANT: S . JEGAN

LICENSED SURVEYOR:-


Er. S . SURESH, M.E.,(Struct)

REGISTER ENGINEER - GRADE - II
TENKASI DIST/REG.NO:145/LS/2022/00048
S CUBE STRUCTURES & CONSTRUCTION
ADJ MAHAL,15/5-G,THUTHIKULAM ROAD,
ALANGULAM - 627851, TENKASI DT
CELL: 8903640090,8369240762


FOR OFFICE USE ONLY:-

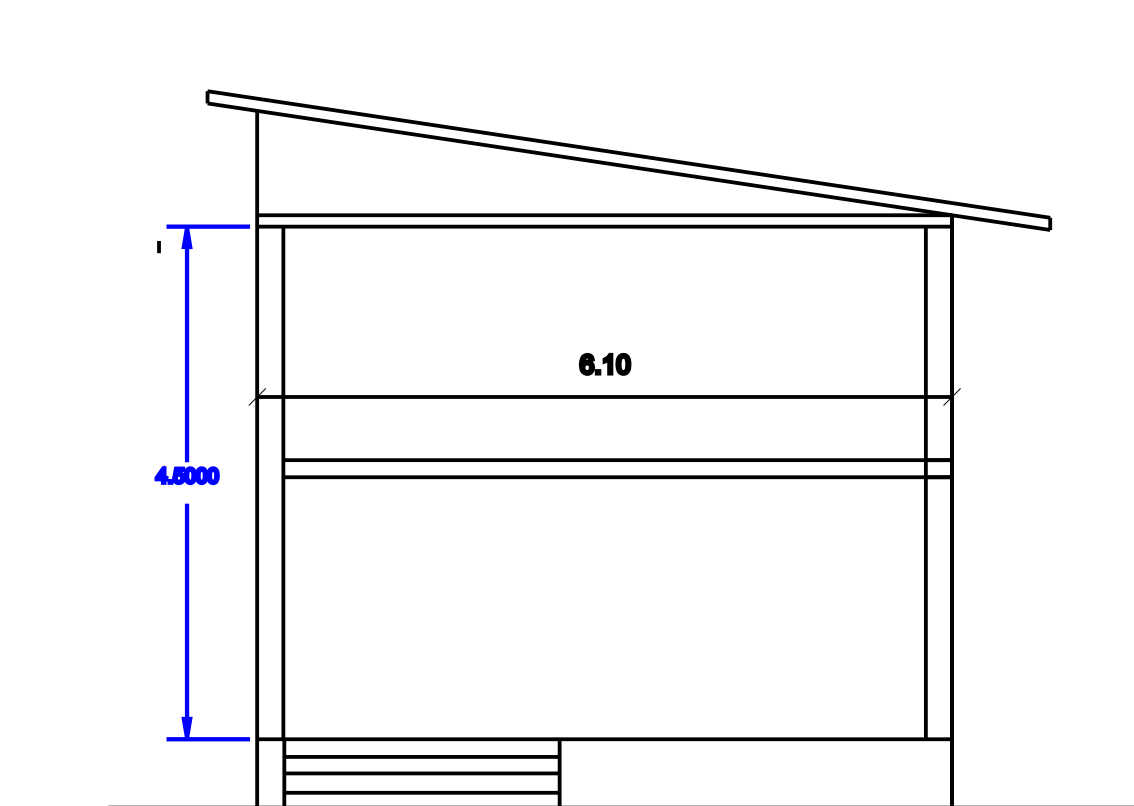


ELEVATION

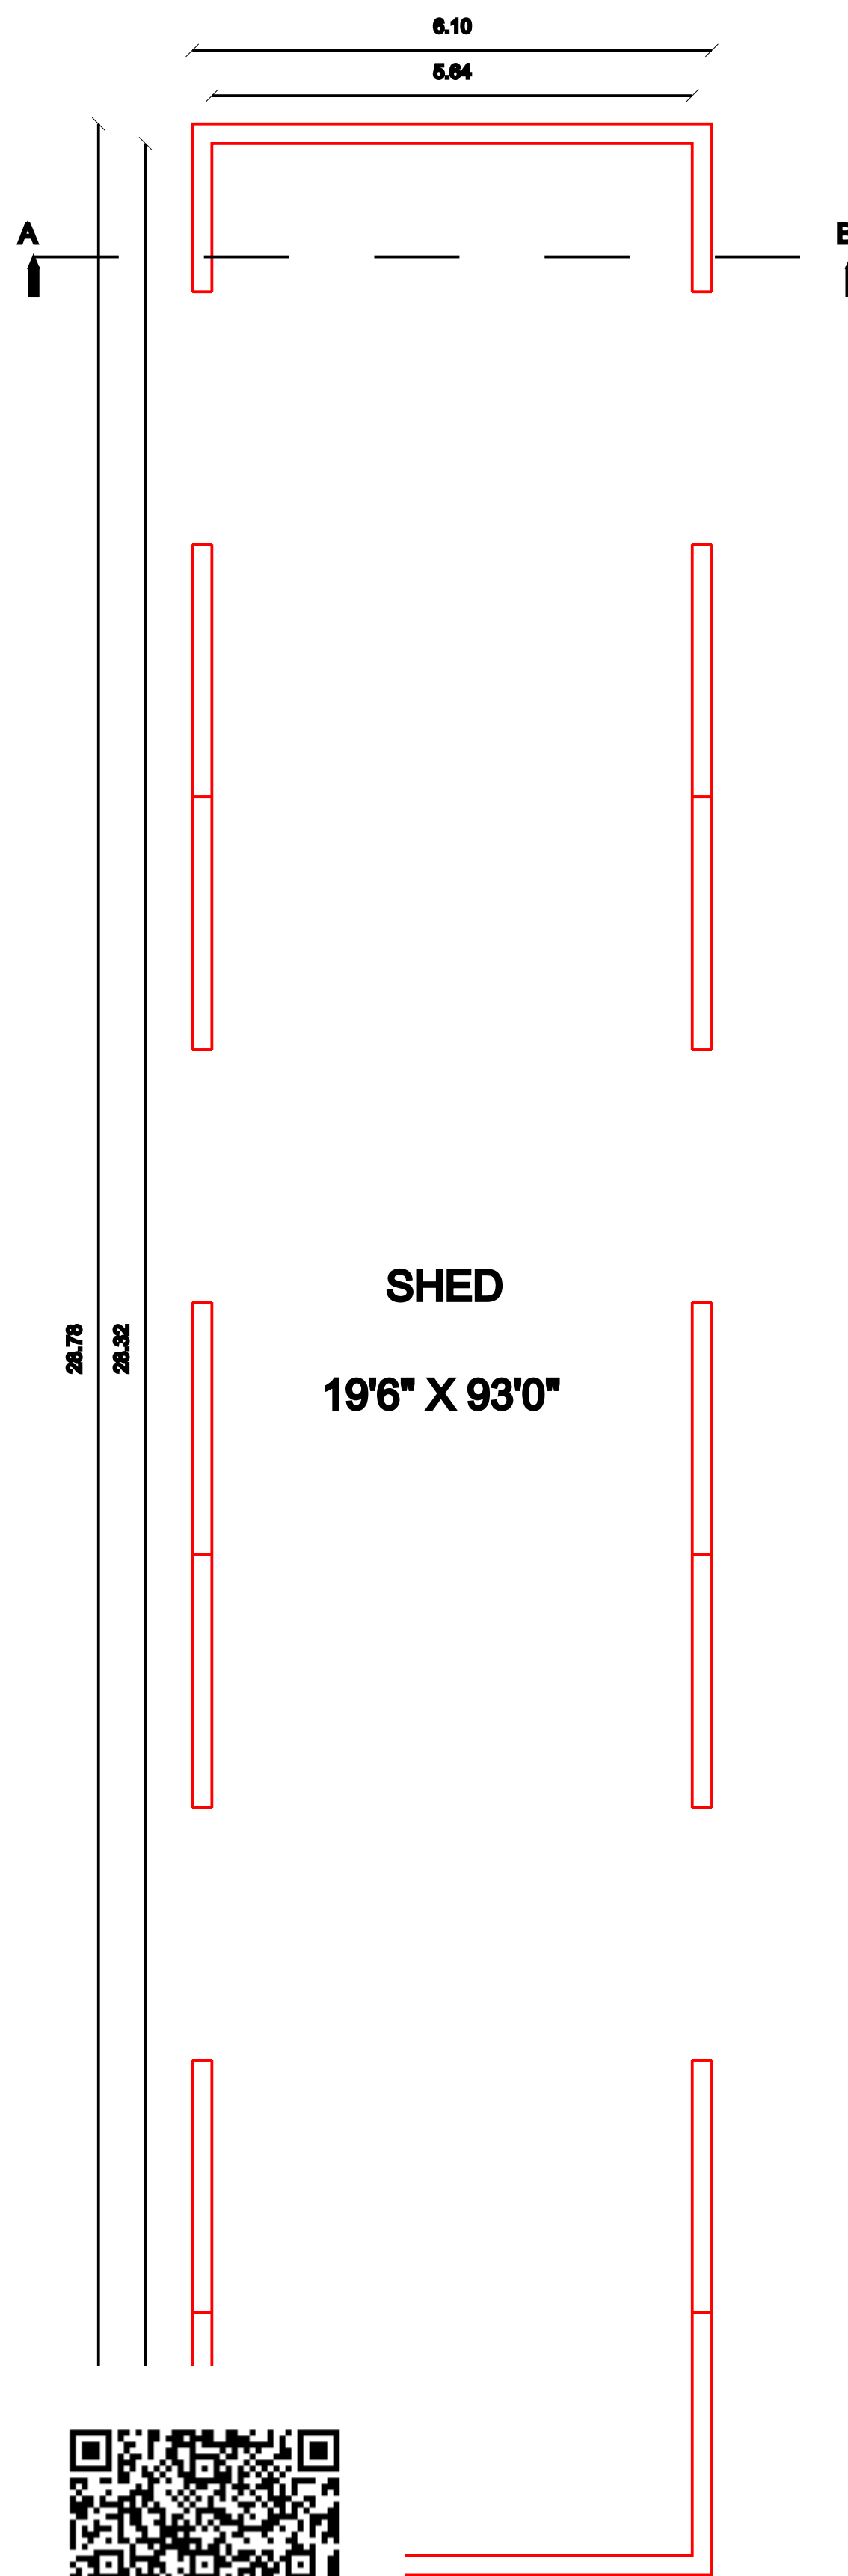


PLAN

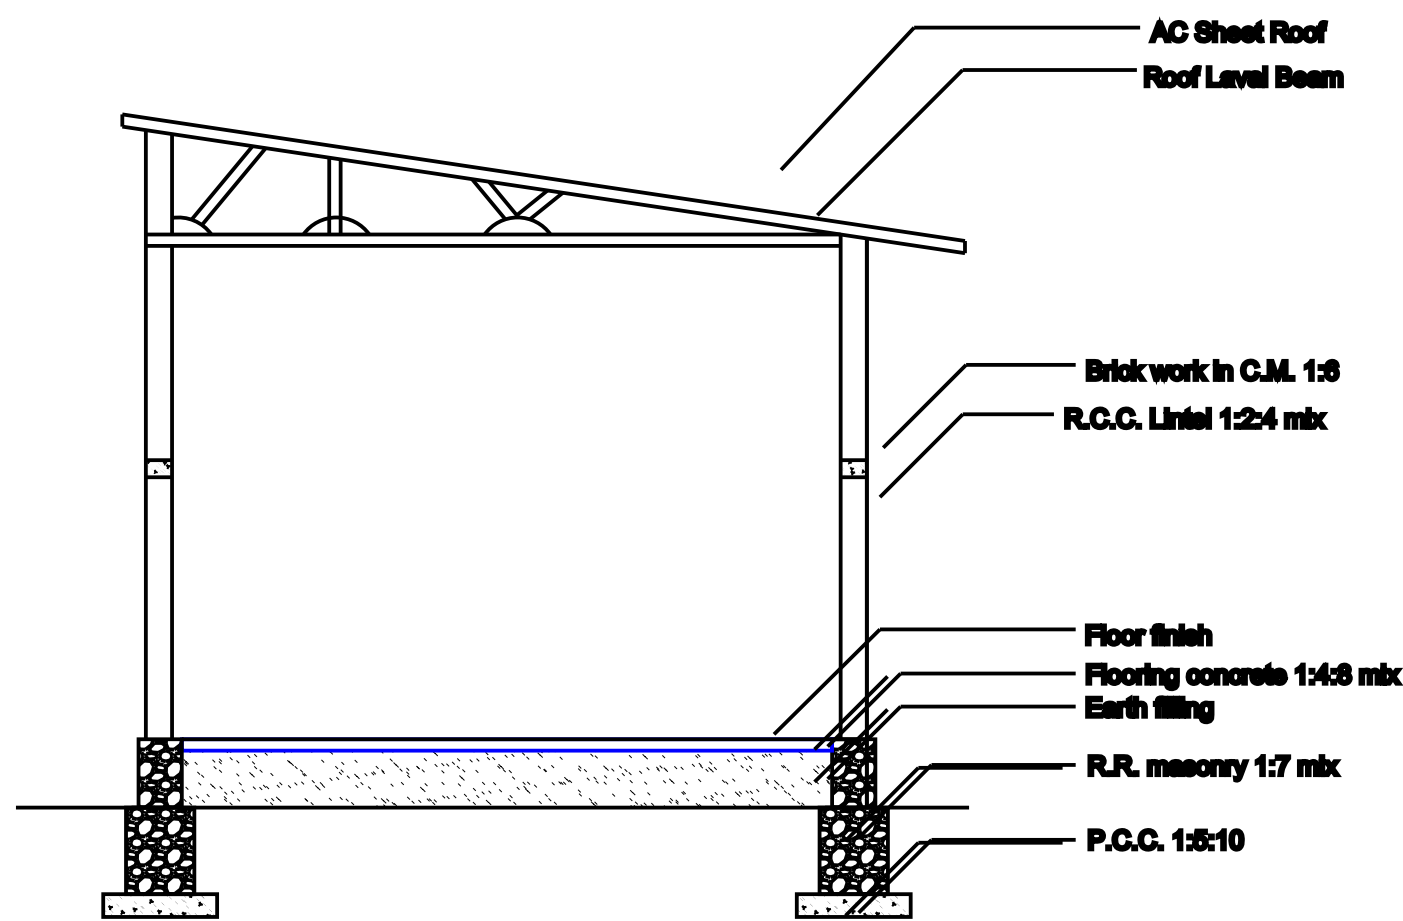



SECTION AB

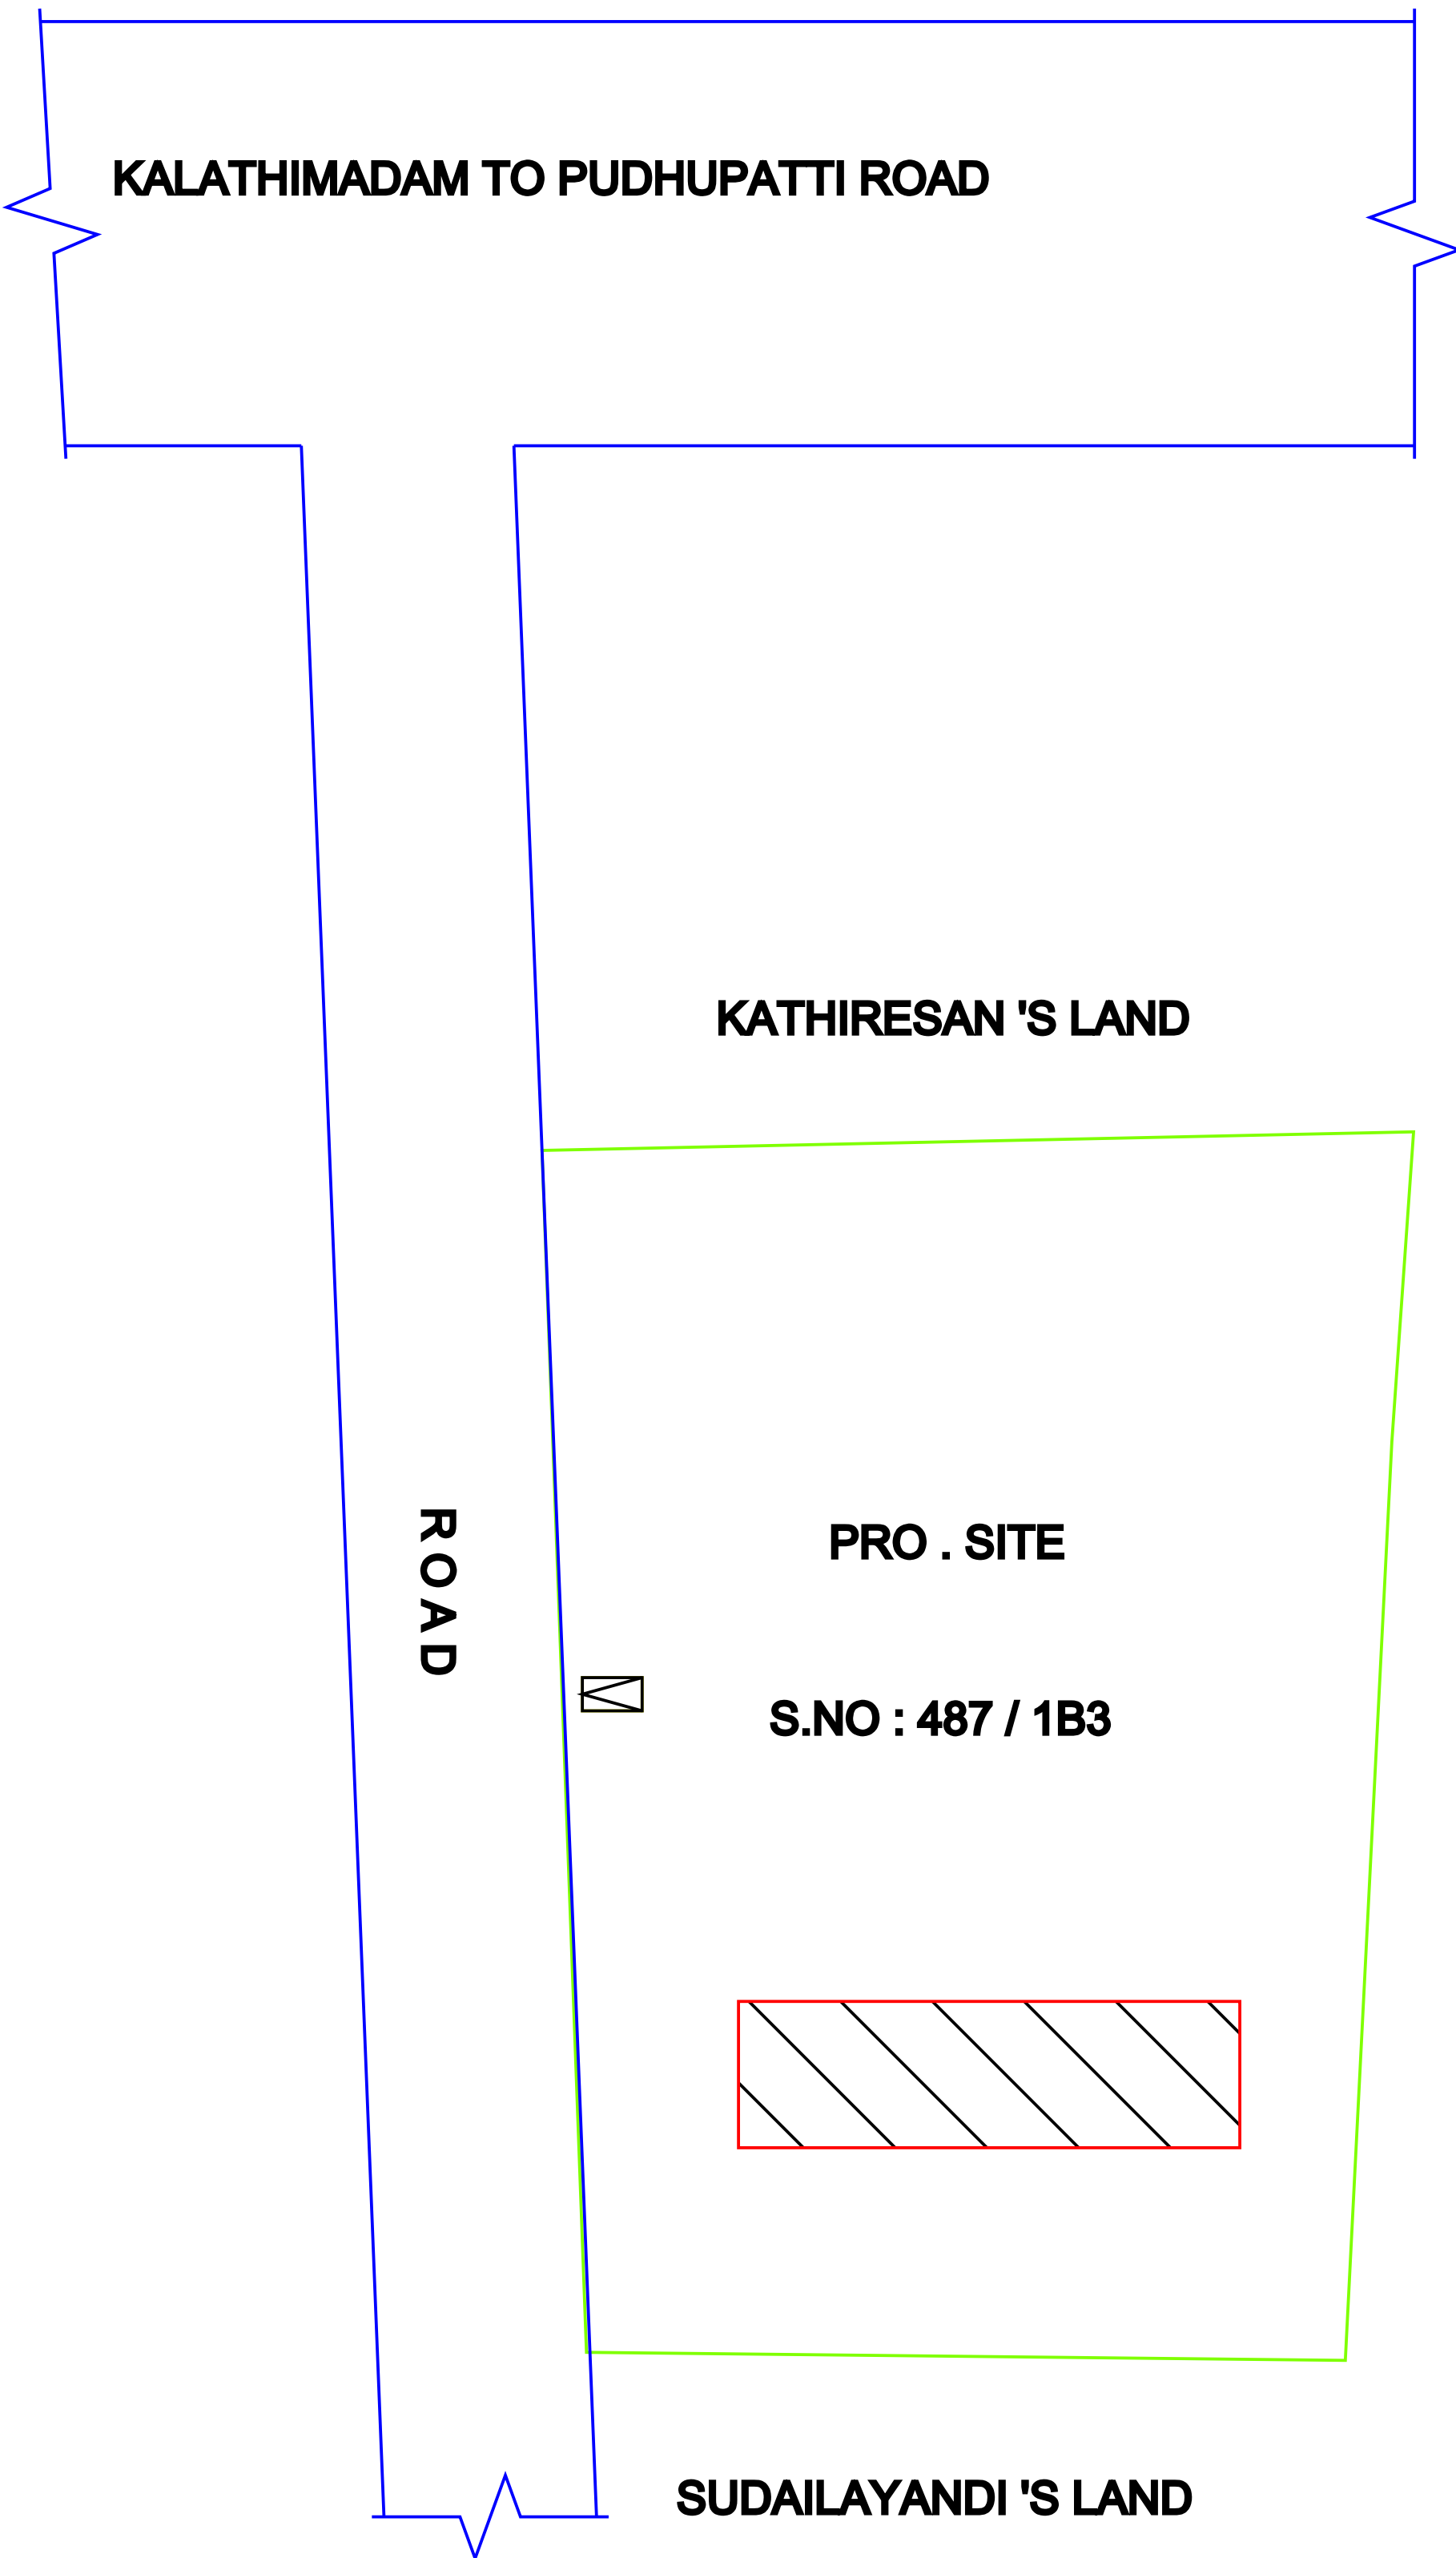

SITE PLAN
(NOT TO SCALE)

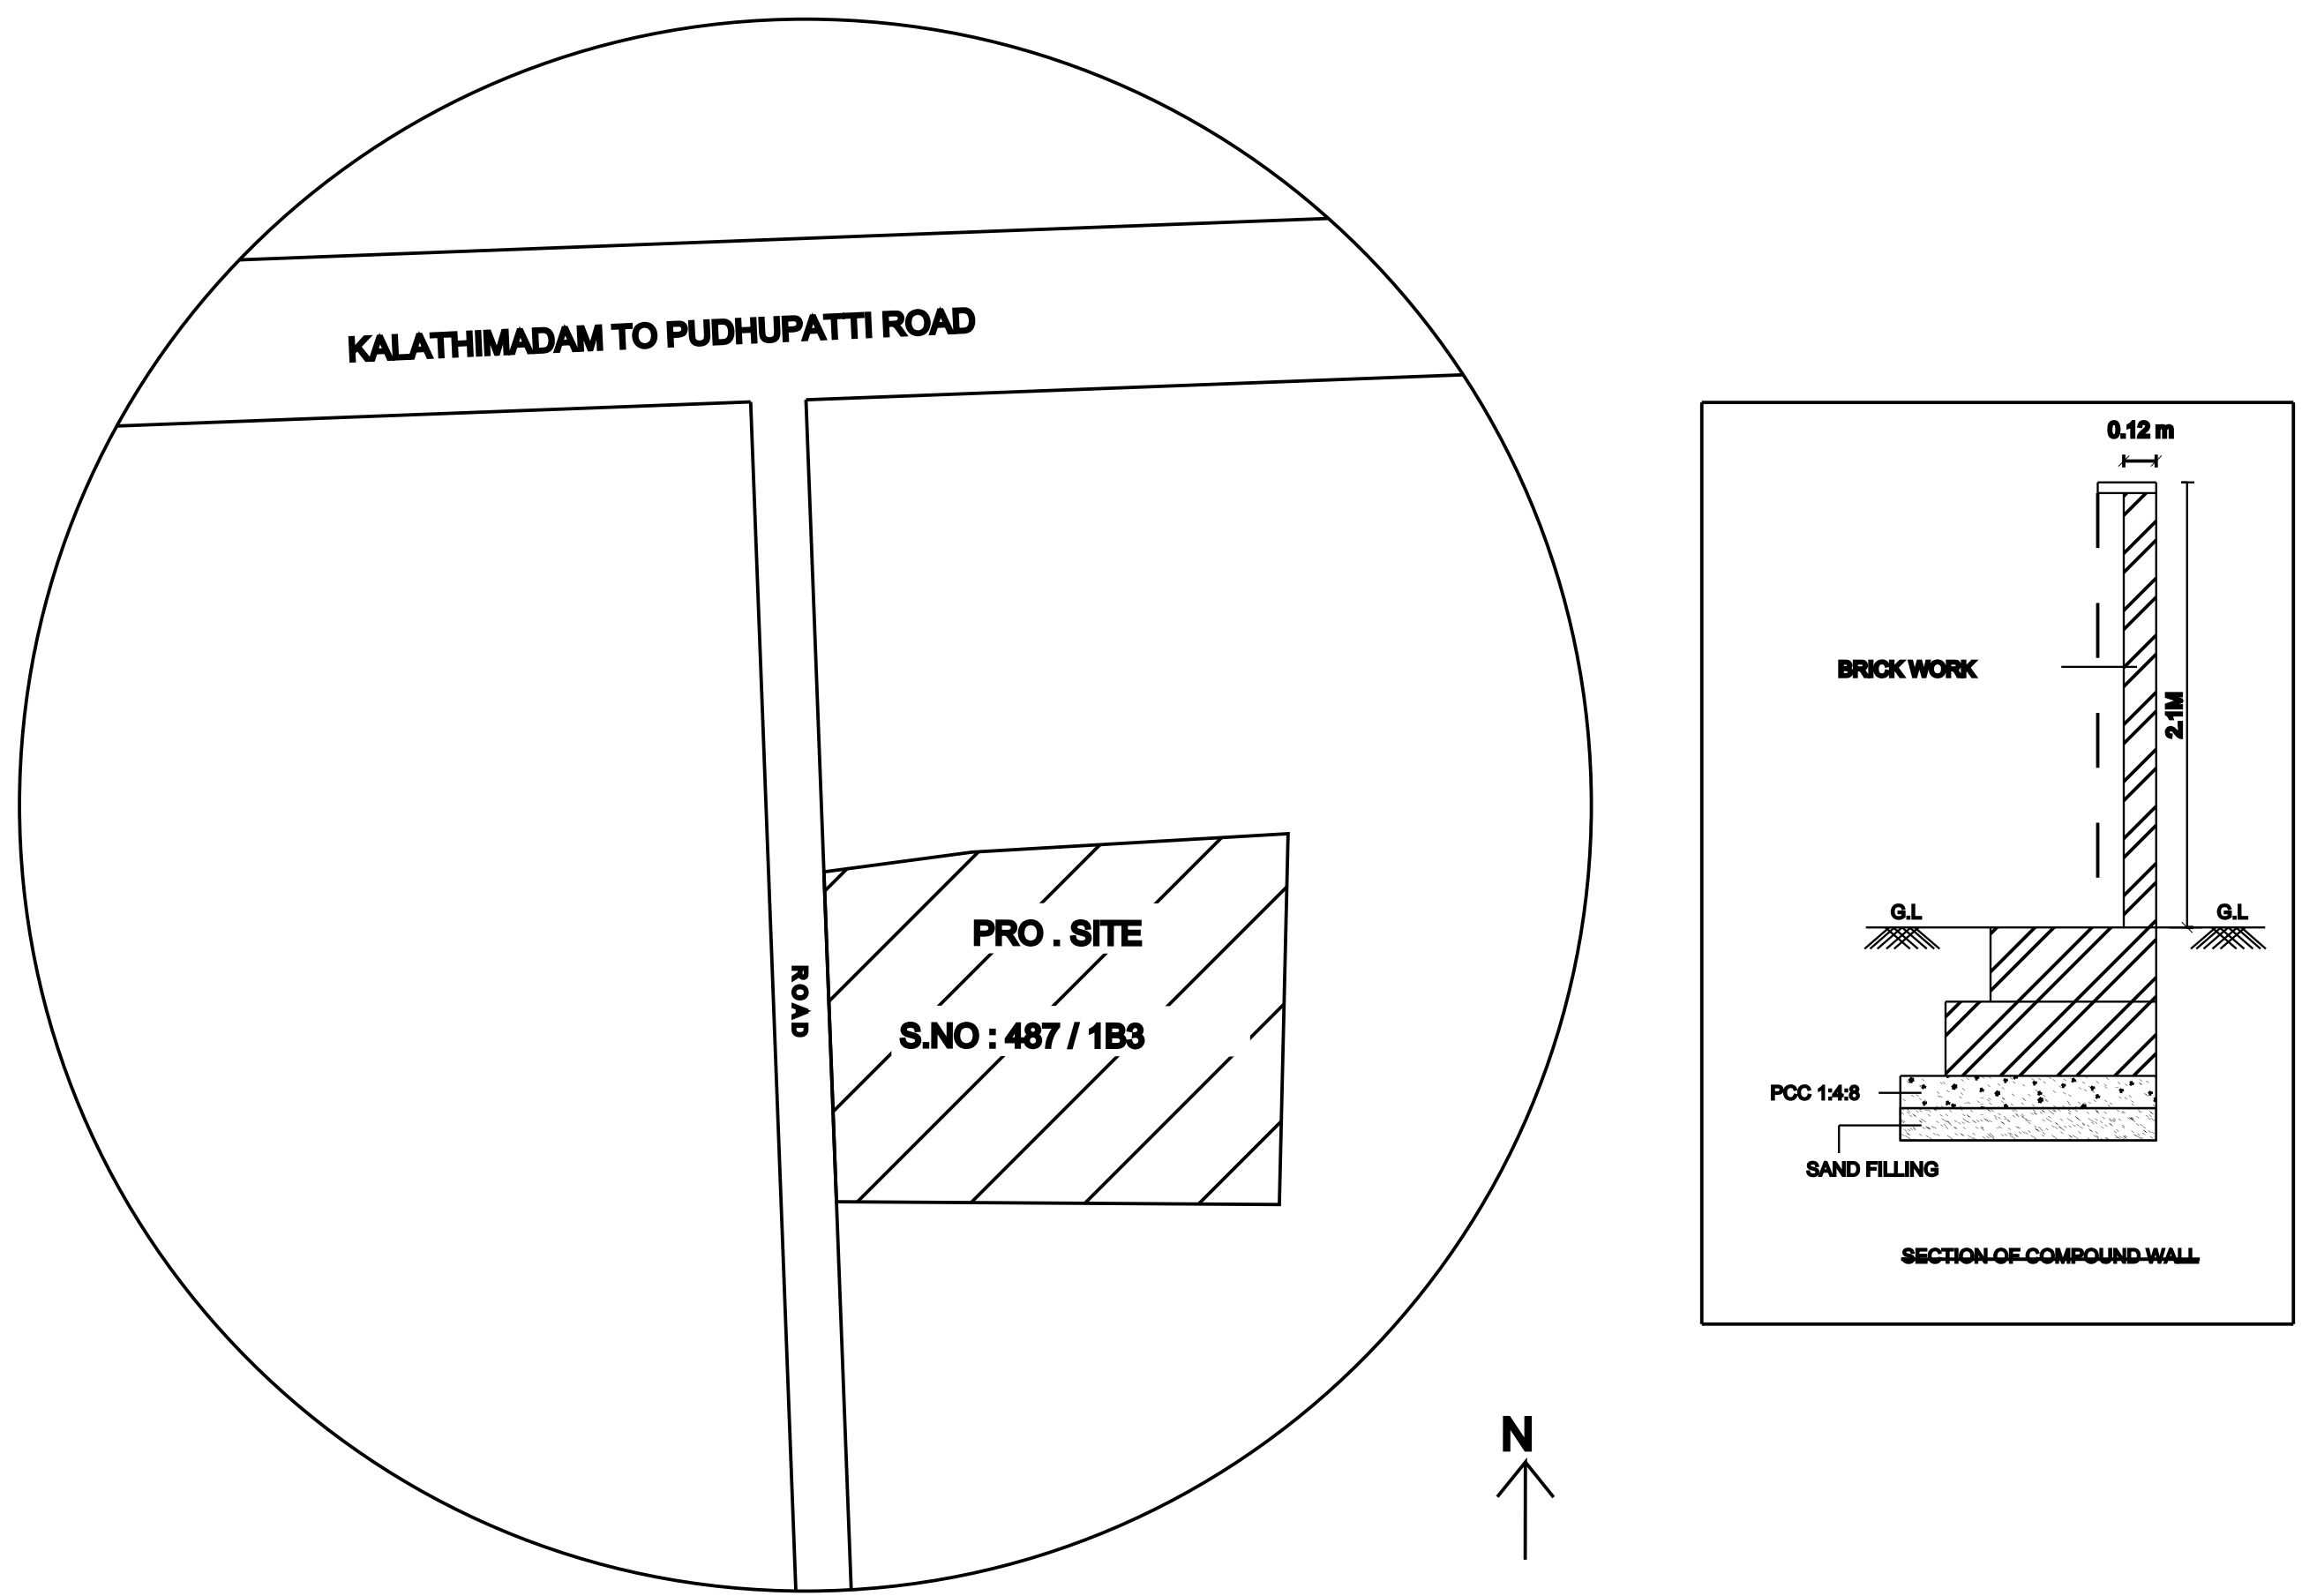

TOPO PLAN
(NOT TO SCALE)

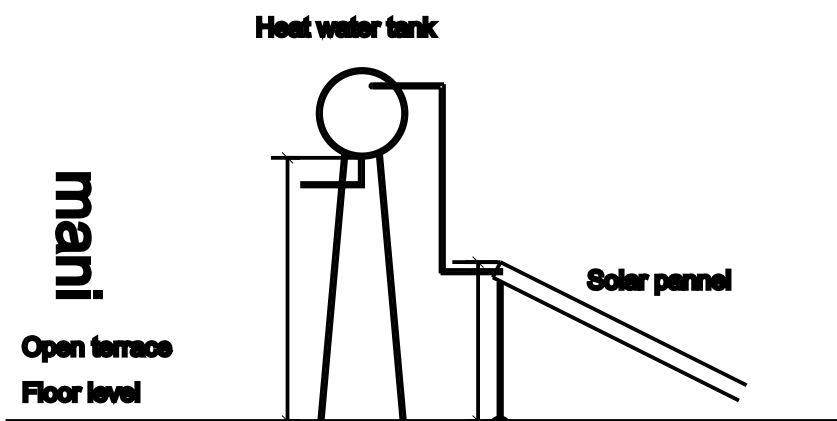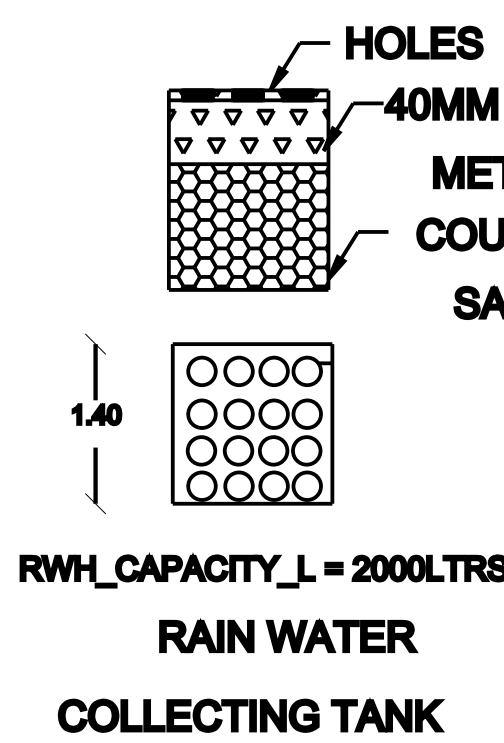

SCALE:- 1:100

