
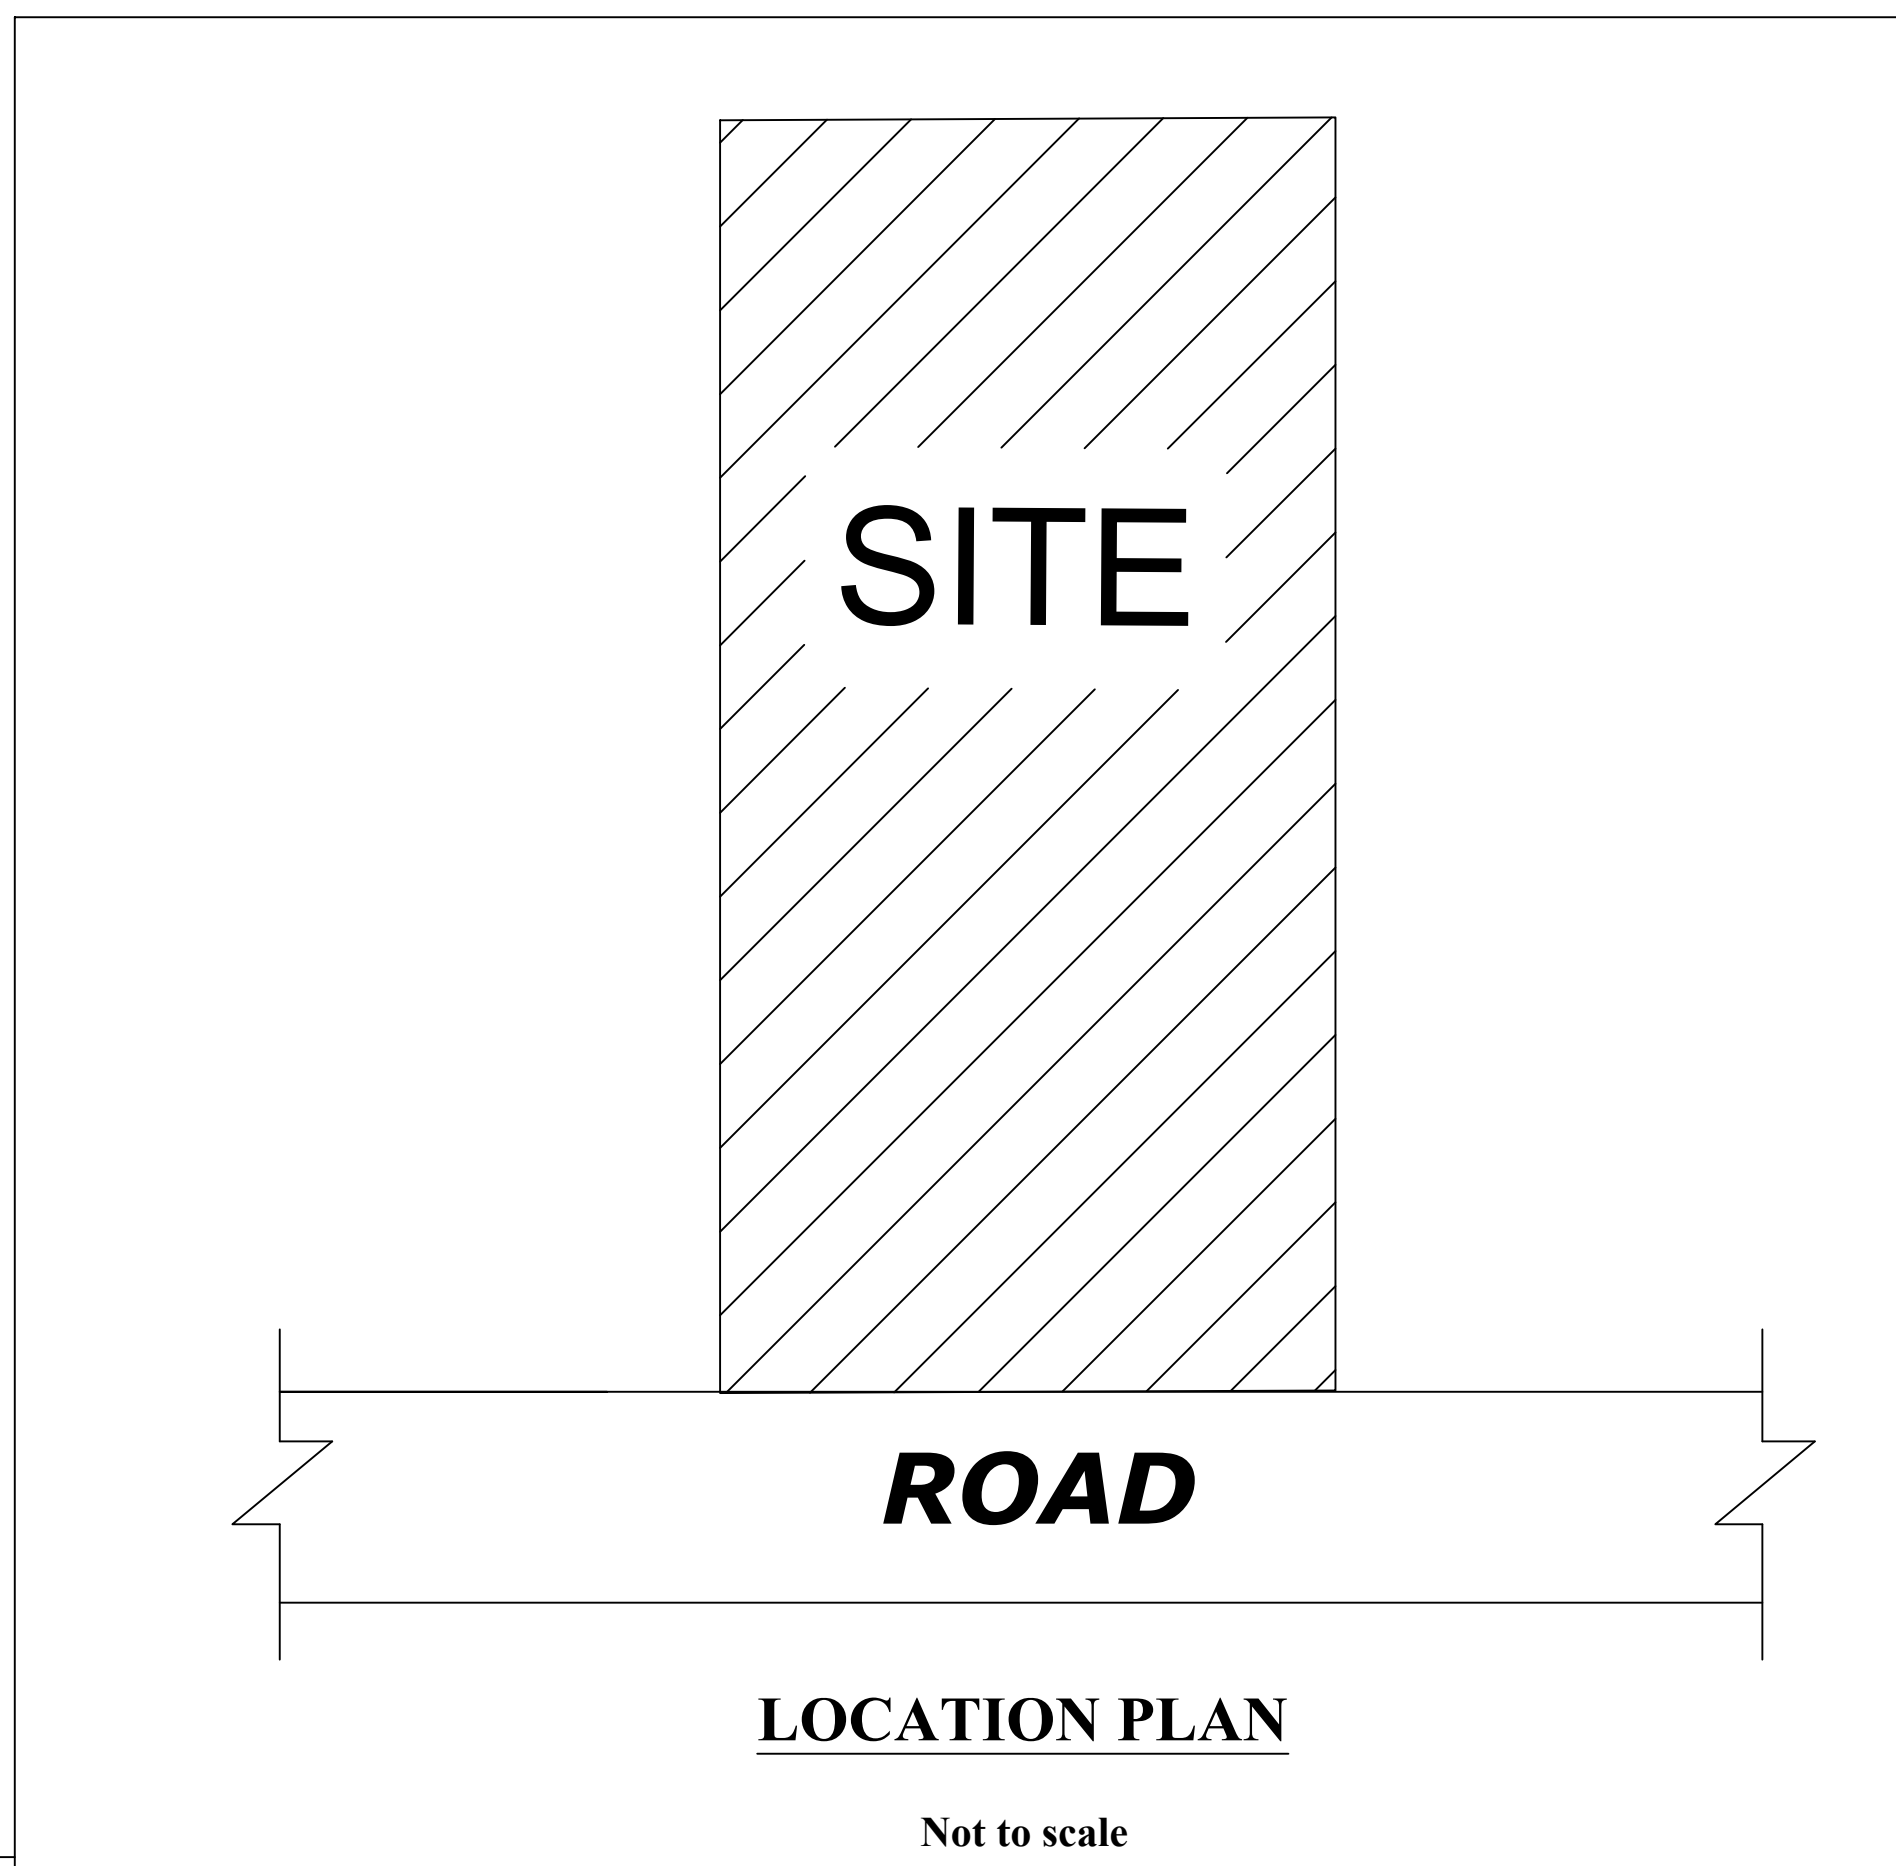
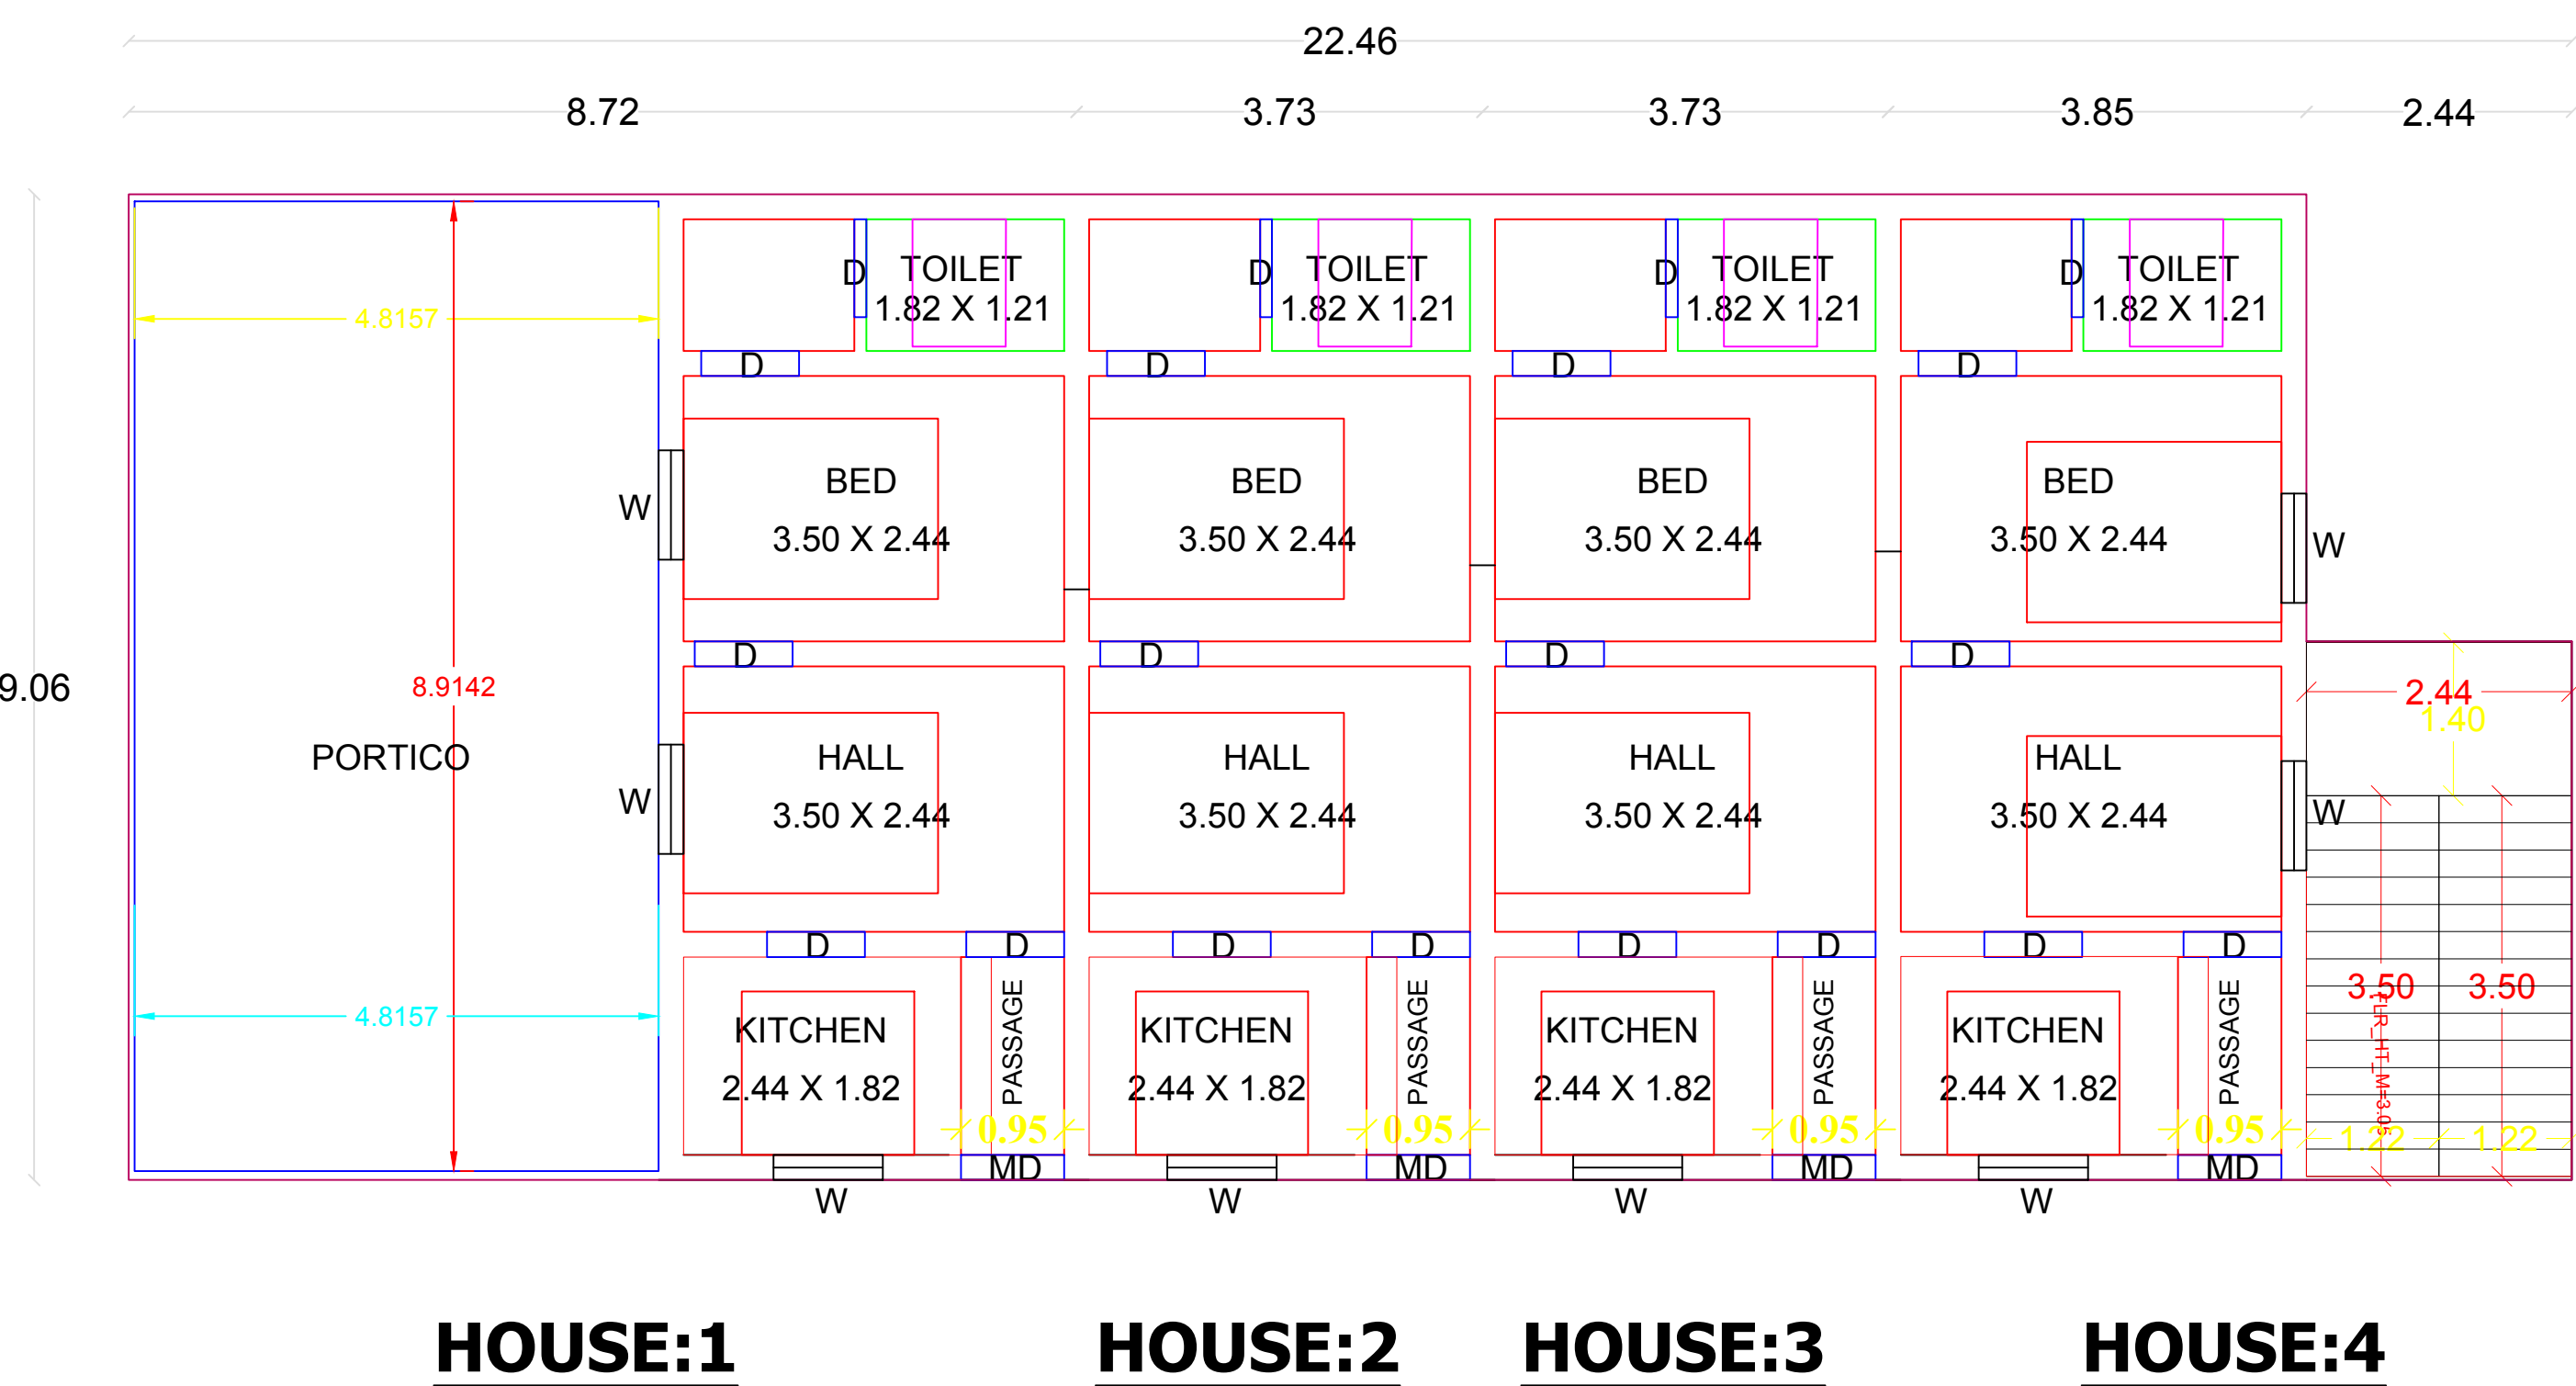
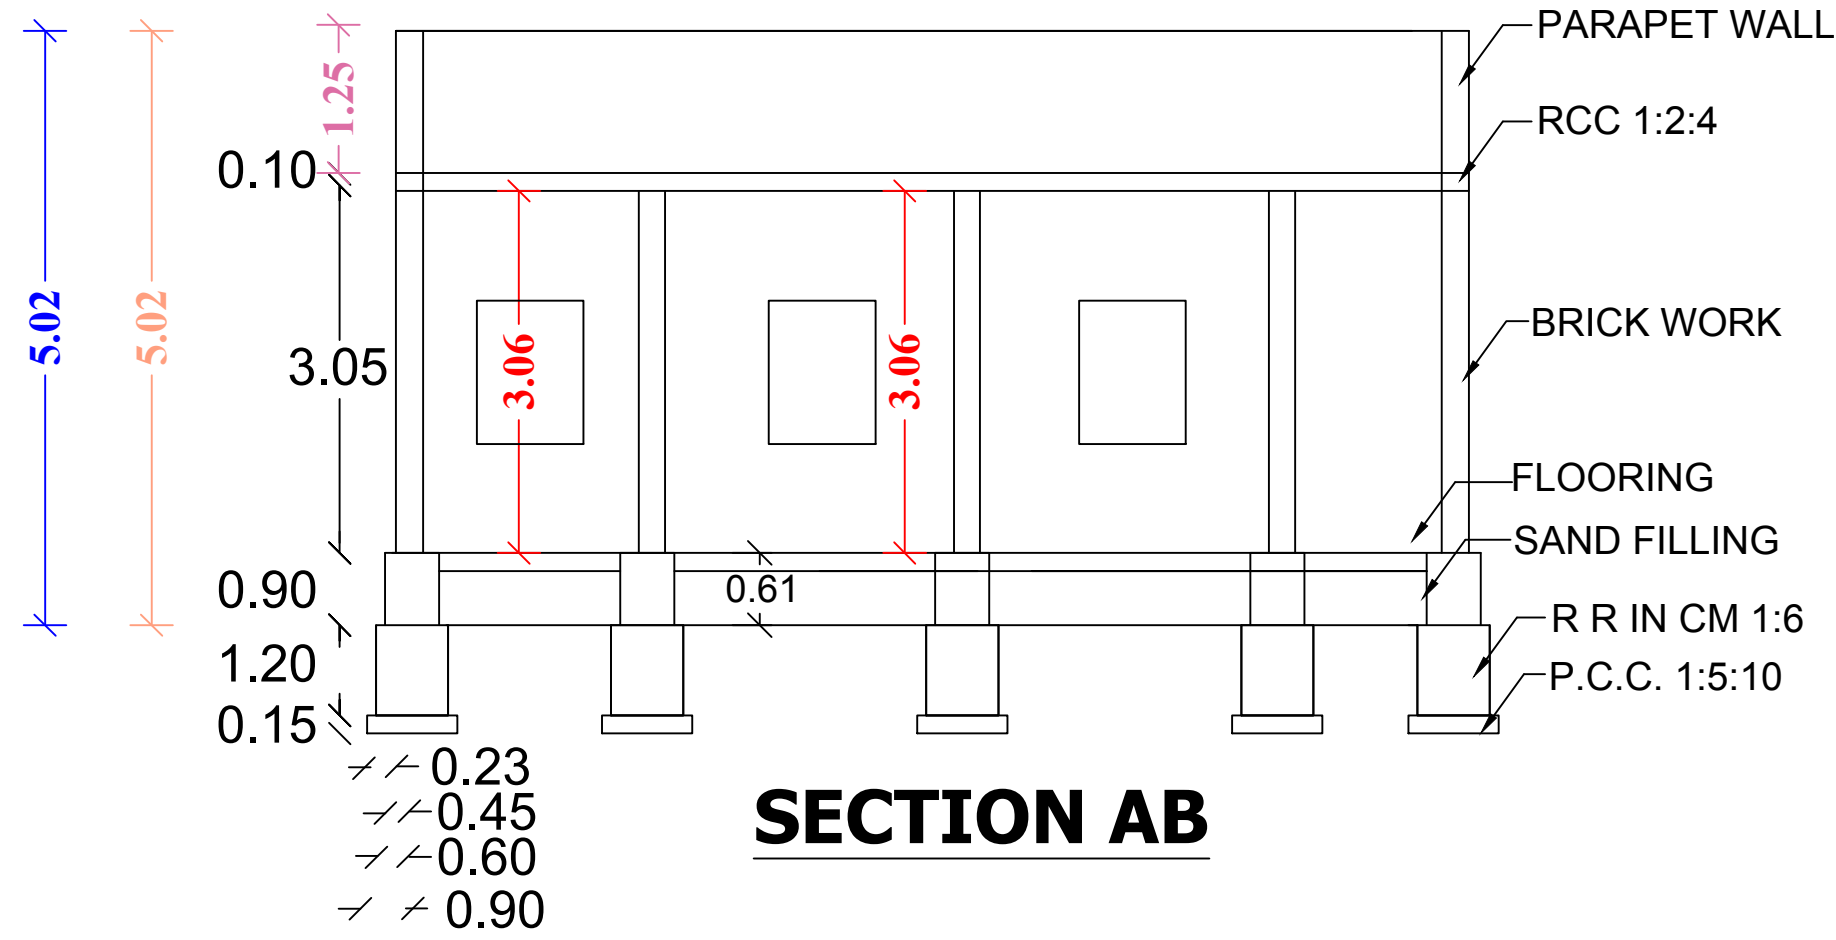


PLAN SHOWING THE PROPOSED CONSTRUCTION OF DWELLING HOUSE IN
S.NO:6/2D1, KANAKAPILLAIVALASAI VILLAGE & PANCHAYAT AT
TENKASI DISTRICT.

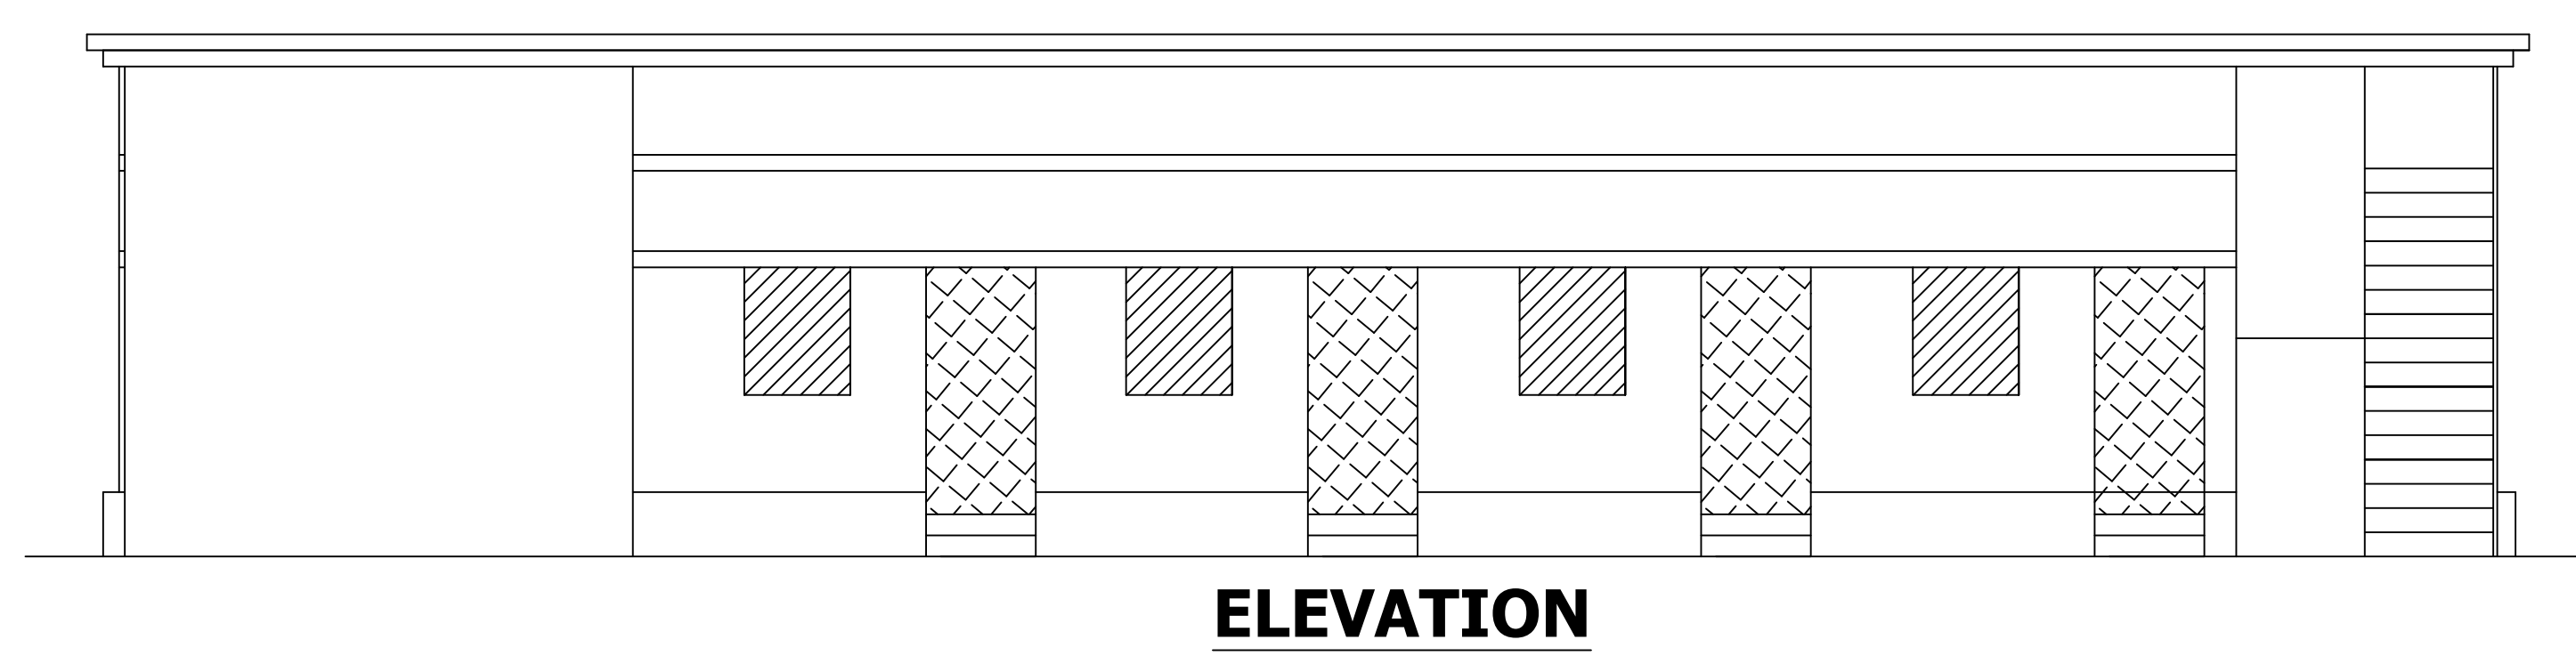

JOINERY DETAILS

D	D00R	1.00 X 2.10
D1	D00R	0.75 X 2.10
W	WINDOW	1.20 X 1.35
V	VENTILATER	0.60 X0.90

HOLES

40MM HBG

METAL

COURSE

SAND

1.22

RWH_CAPACITY_L = 2000LTRS

RAIN WATER

COLLECTING TANK

AIR VENT PIPE

R.C.C. 1:2:4

OUTLET

B.W IN CM 1:5

P.C.C. 1:5:10

2.00


3.05

1.50


4.18

SEPTIC TANK AND TRENCH

APPLICANT

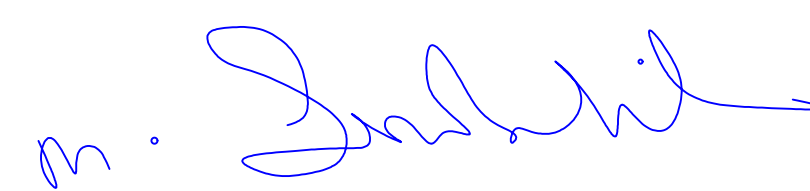
Mr.M.SUBBIAH,
S/o.Mr.MUTHIAH MUTHALIYAR.

ENGINEER

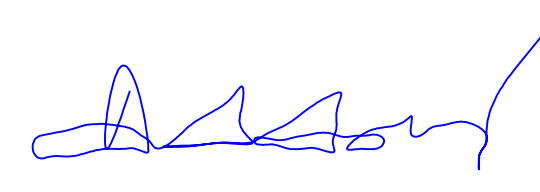
Er.A.MUTHUKUMAR,M.Com.,DCE.,
LICENCED SURVEYOR,SRI SANKAR BUILDERS
A.D-(P) TSI REG NO:17/2022
Registered Engineer Gr.III
OLD BUS STAND ROAD TENKASI-627811
CELL : 8903572111,9442521311

AREA DETAILS&COLOUR INDEX			
		SQ.MT	SQ.FT
☐	SITE AREA	607.02	6534.00
☐	HOUSE:1 AREA	78.96	849.60
☐	HOUSE:2 AREA	33.79	363.58
☐	HOUSE:3 AREA	33.79	363.58
☐	HOUSE:4 AREA	46.91	504.75
	TOTAL PLINTH AREA	193.45	2081.51
	CARPET AREA	154.76	1665.20
	OPEN AREA	413.57	4452.49
☐	ROAD OR STREET		
☐	RAIN WATER PIT		

