


PLAN SHOWING THE PROPOSED CONSTRUCTION OF GROUND AND FIRST FLOOR RCC ROOF RESIDENTIAL BUILDING SURVEY NO:734/2D2,3E1, THERKUPAVADALI ROAD, THERKUPANAVADALI, VADAKKUPANAVADALI PANCHAYAT, MELENEELITHANALLUR UNION, SANKARANKOVIL TALUK, TENKASI DISTRICT.

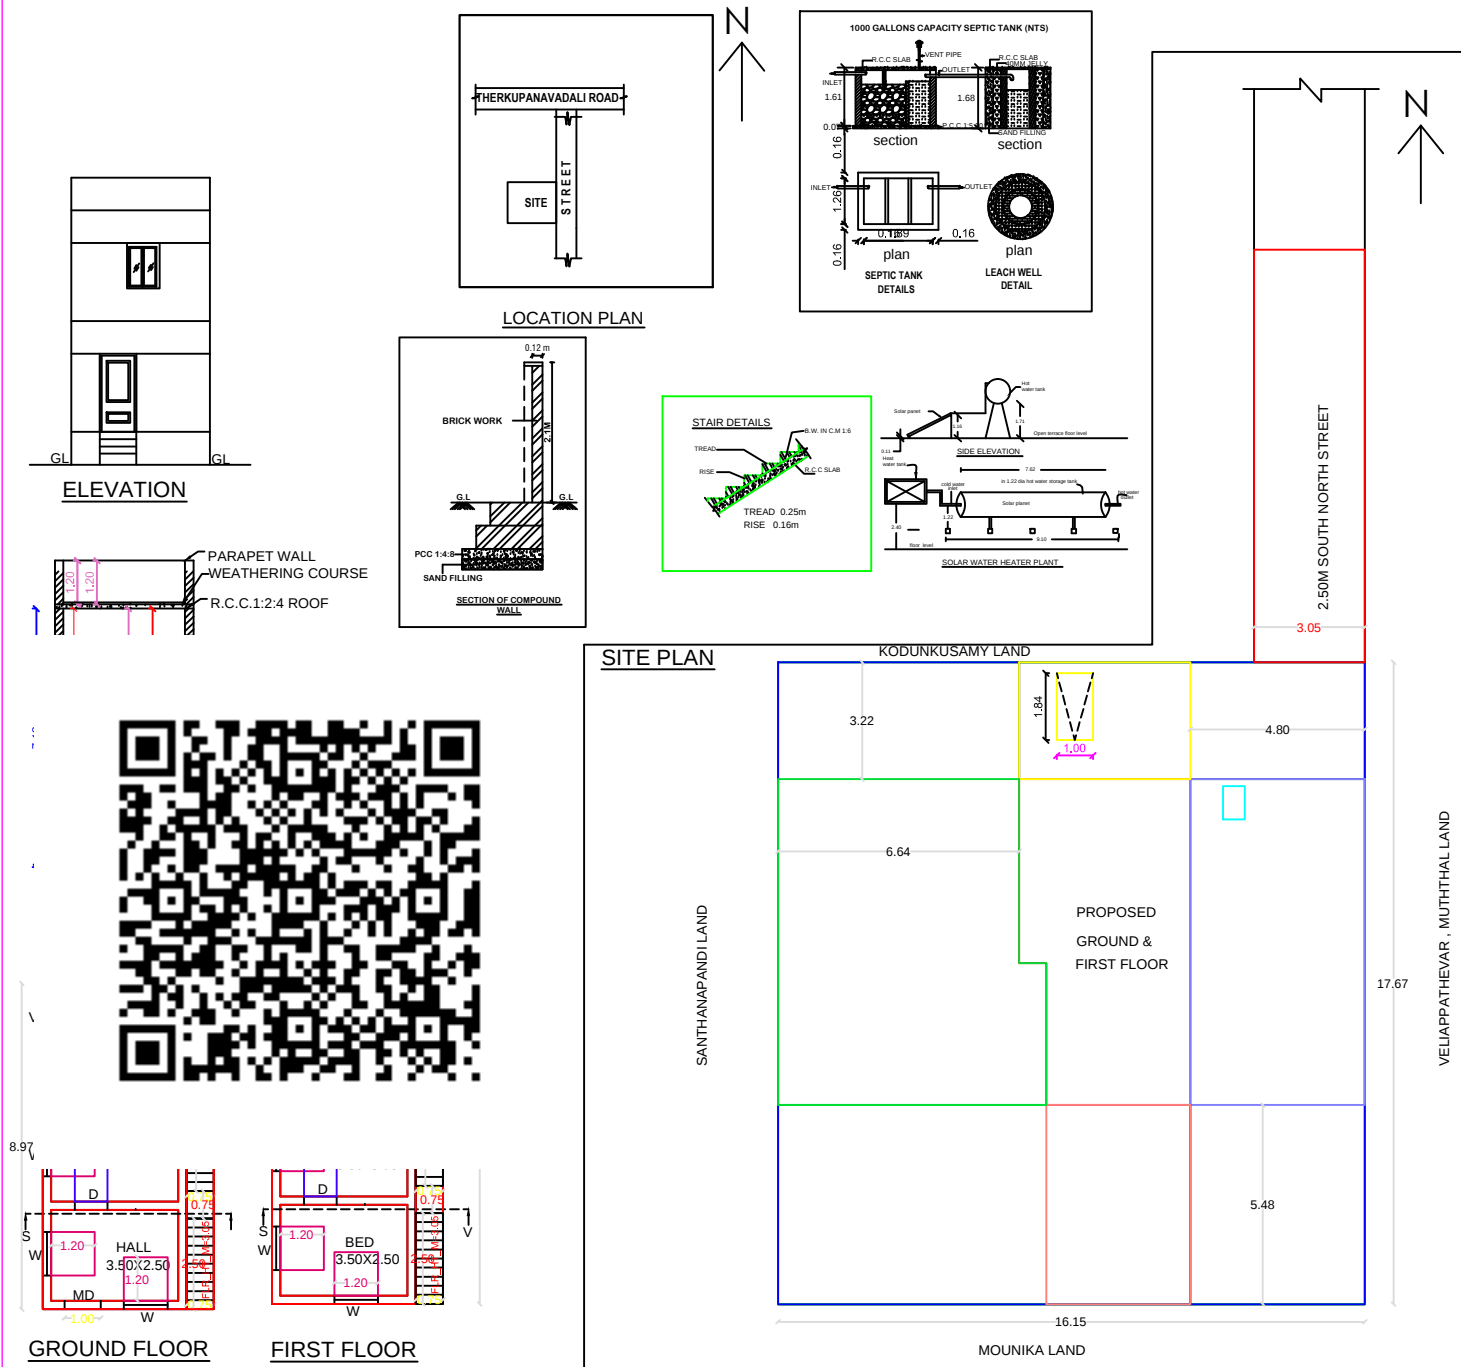

AREA STATEMENT:-		SQ.MT.	SQ.FT.
TOTAL SITE AREA	-	283.27	3049.20
BUILDING PLINTH AREA	-		
PLINTH AREA (G.FLOOR)	-	39.32	423.24
PLINTH AREA (F.FLOOR)	-	35.52	382.35
TOTAL PLINTH AREA	-	74.84	805.59
OPEN SPACE AREA	-	243.95	2625.87

COLOUR CODE REFERENCE:-	
SITE BOUNDARY	-
PROPOSED BUILDING	-
EXISTING BUILDING	-
EXISTING ROAD	-

DETAILS OF JOINERIES:-		
Type	Description	Size
MD	Door	1.06 x 2.10
D	Door	0.90 x 2.10
D1	Door	0.75 x 2.10
W	Window	1.20 x 1.20
KW	Kit. Window	0.90 x 0.90
V	Ventilator	0.90 x 0.60

NOTE:-
ALL DIMENSIONS IN 'M'

APPLICANT:-

 Mr.C.SELVARAJ
 S/O.CHINNUR THEVAR

LICENSED SURVEYOR:-

 Er.M.SHANMUGAVEL B.E,
 Civil Engineer & Licenced Builder / Surveyor
 Reg.No. 143 / LS/2019/00008
 SV BUILDERS & CONSULTANCY
 NO:119,Grace Illam, South car street
 Sankarankovil
 Mobile : 9994026476

FOR OFFICE USE ONLY:-