




PLAN SHOWING THE PROPOSED CONSTRUCTION OF RESIDENTIAL BUILDING IN SURVEY NO : 575/ 6B, AVUDAIYANOR PANCHAYAT & VILLAGE, KEELAPAVOOR PANCHAYAT UNION, TENKASI TALUK & DISTRICT

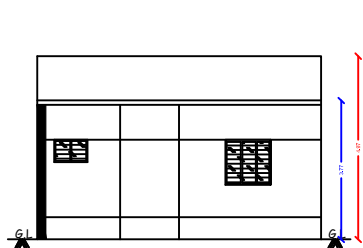


ELEVATION

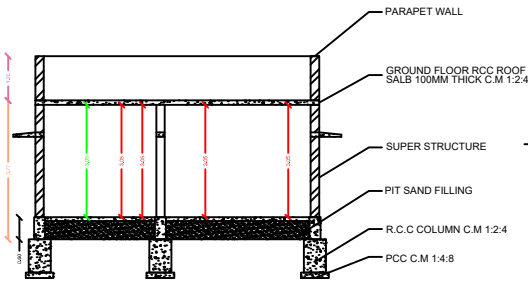

SECTION ON - AB

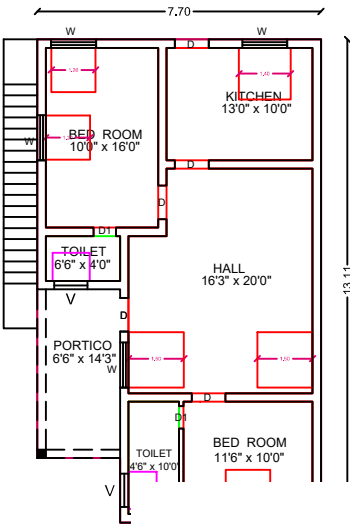




PLAN - G

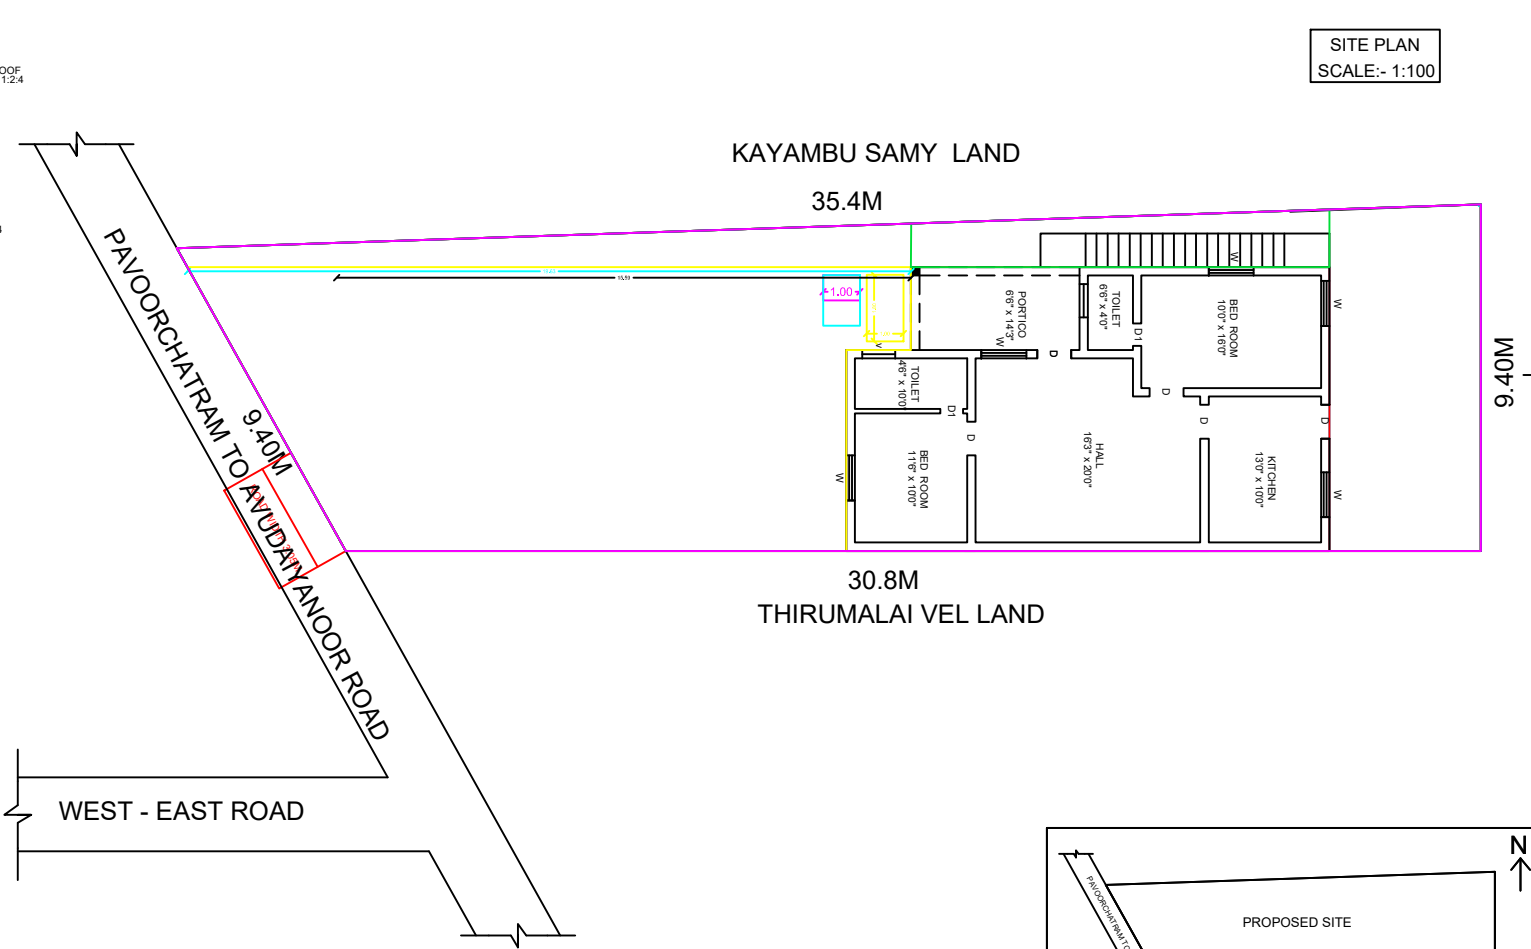


SITE PLAN
SCALE:- 1:100



KALANJIYA NADAR
THIRUMALAI VEL
LAND
COMPOUND WALL

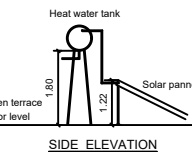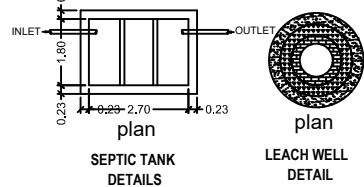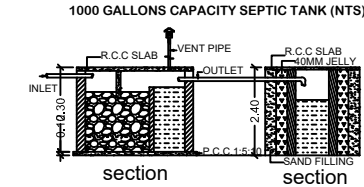

SOLAR WATER HEATER

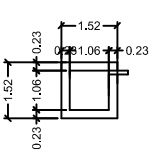


RAIN WATER HARVESTING

APPLICANT:-

Mr.A.ARULJEYAKODI
S/o Mr. ARULAPPAN,

LICENSED SURVEYOR:-

Er.A.JEYAPPAUL.D.C.E,B.E,M.E,
Civil Engineer & Licenced Builder / Surveyor
A.D(P)TSI Reg.No. 145/LS/2022/00032
JPL CIVIL CONSTRUCTIONS
7/21, Panchayath Office Opposite
Avudayanoor - 627808
Mobile : 9944724900

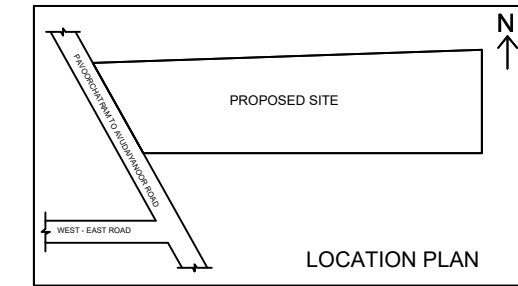

LOCATION PLAN

AREA STATEMENT:-

	SQ.MT.	SQ.FT.
SITE AREA	:- 311.40	3351.91
PROPOSED BUILDING PLINTH AREA		
GROUND FLOOR BUILDING AREA	:- 96.93	1043.35
TOTAL PROPOSED BUILDING AREA	:- 96.93	1043.35
CARPET AREA	:- 73.65	792.76

DETAILS OF JOINERIES:-					
Sl.No.	Type	Description	Size	Nos.	
1	D	Door	1.06 x 2.10	1	
2	D1	Door	0.90 x 2.10	2	
3	D2	Door	0.75 x 2.10	1	
4	W	Window	0.90 x 1.20	3	
5	KW	Kit. Window	0.90 x 0.90	1	
6	V	Ventilator	0.90 x 0.60	1	
7	RS	Rulling Shutter	2.40 x 2.10	1	

