

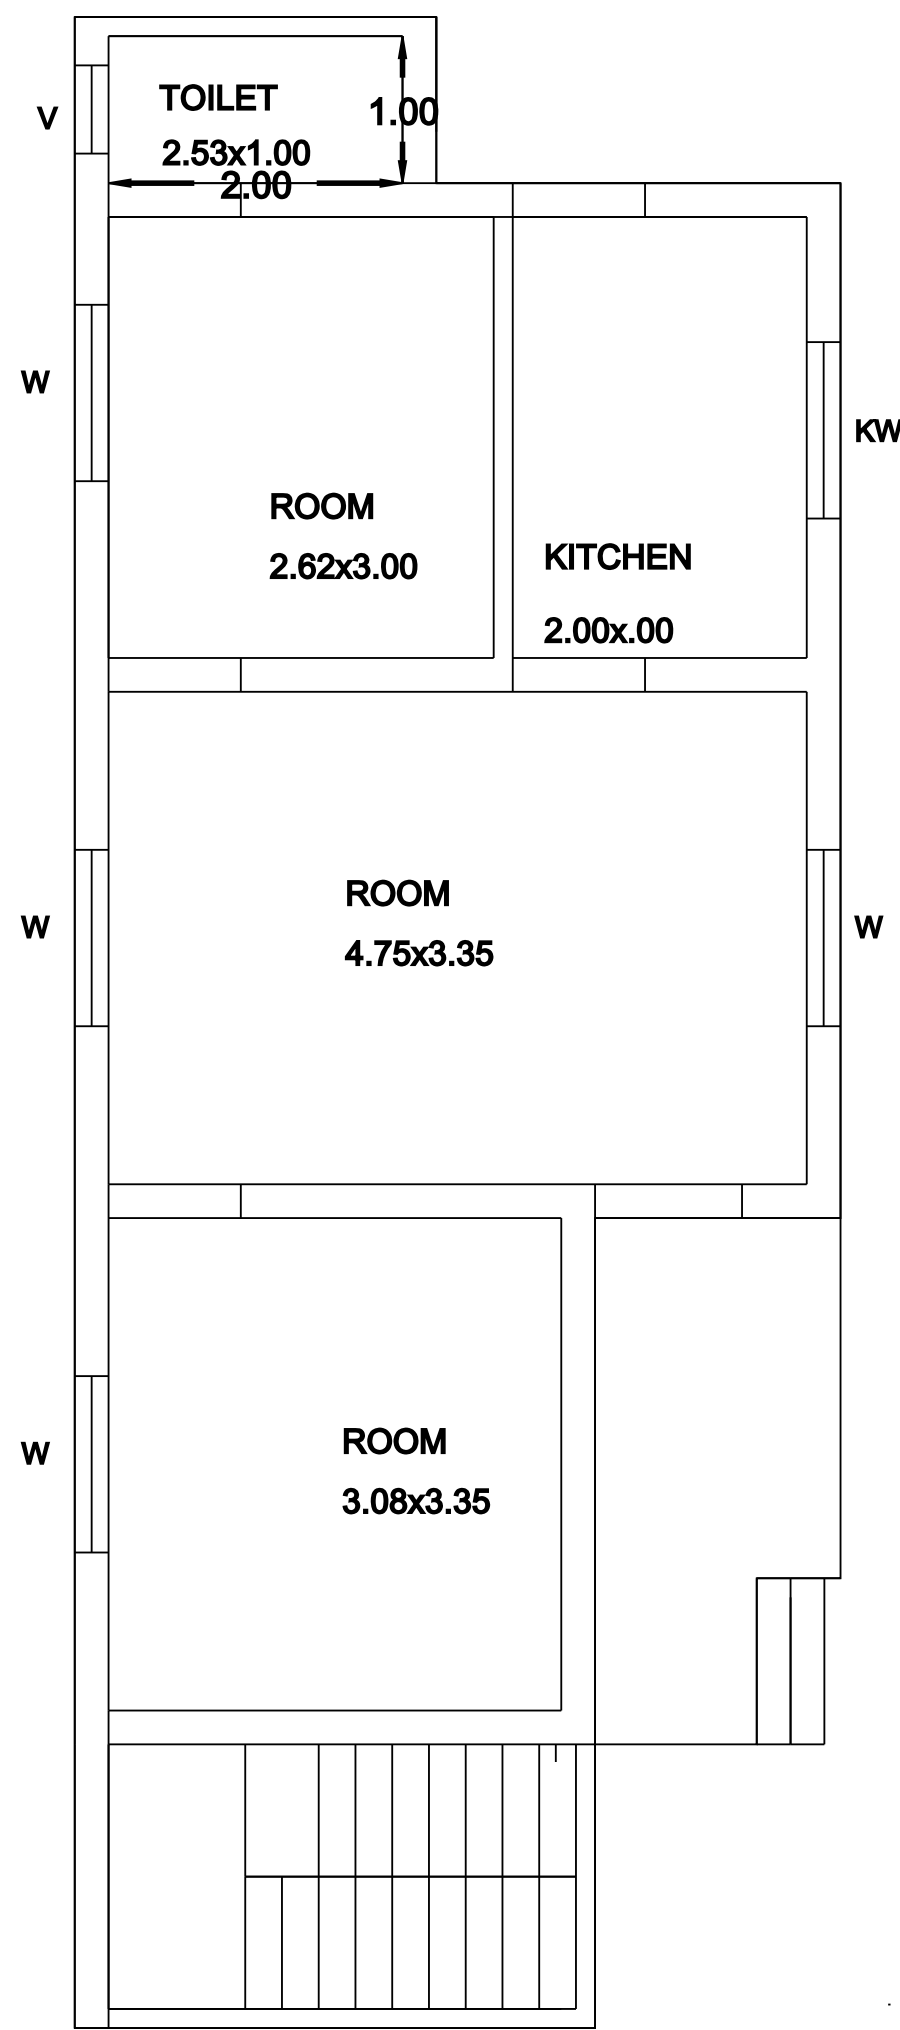
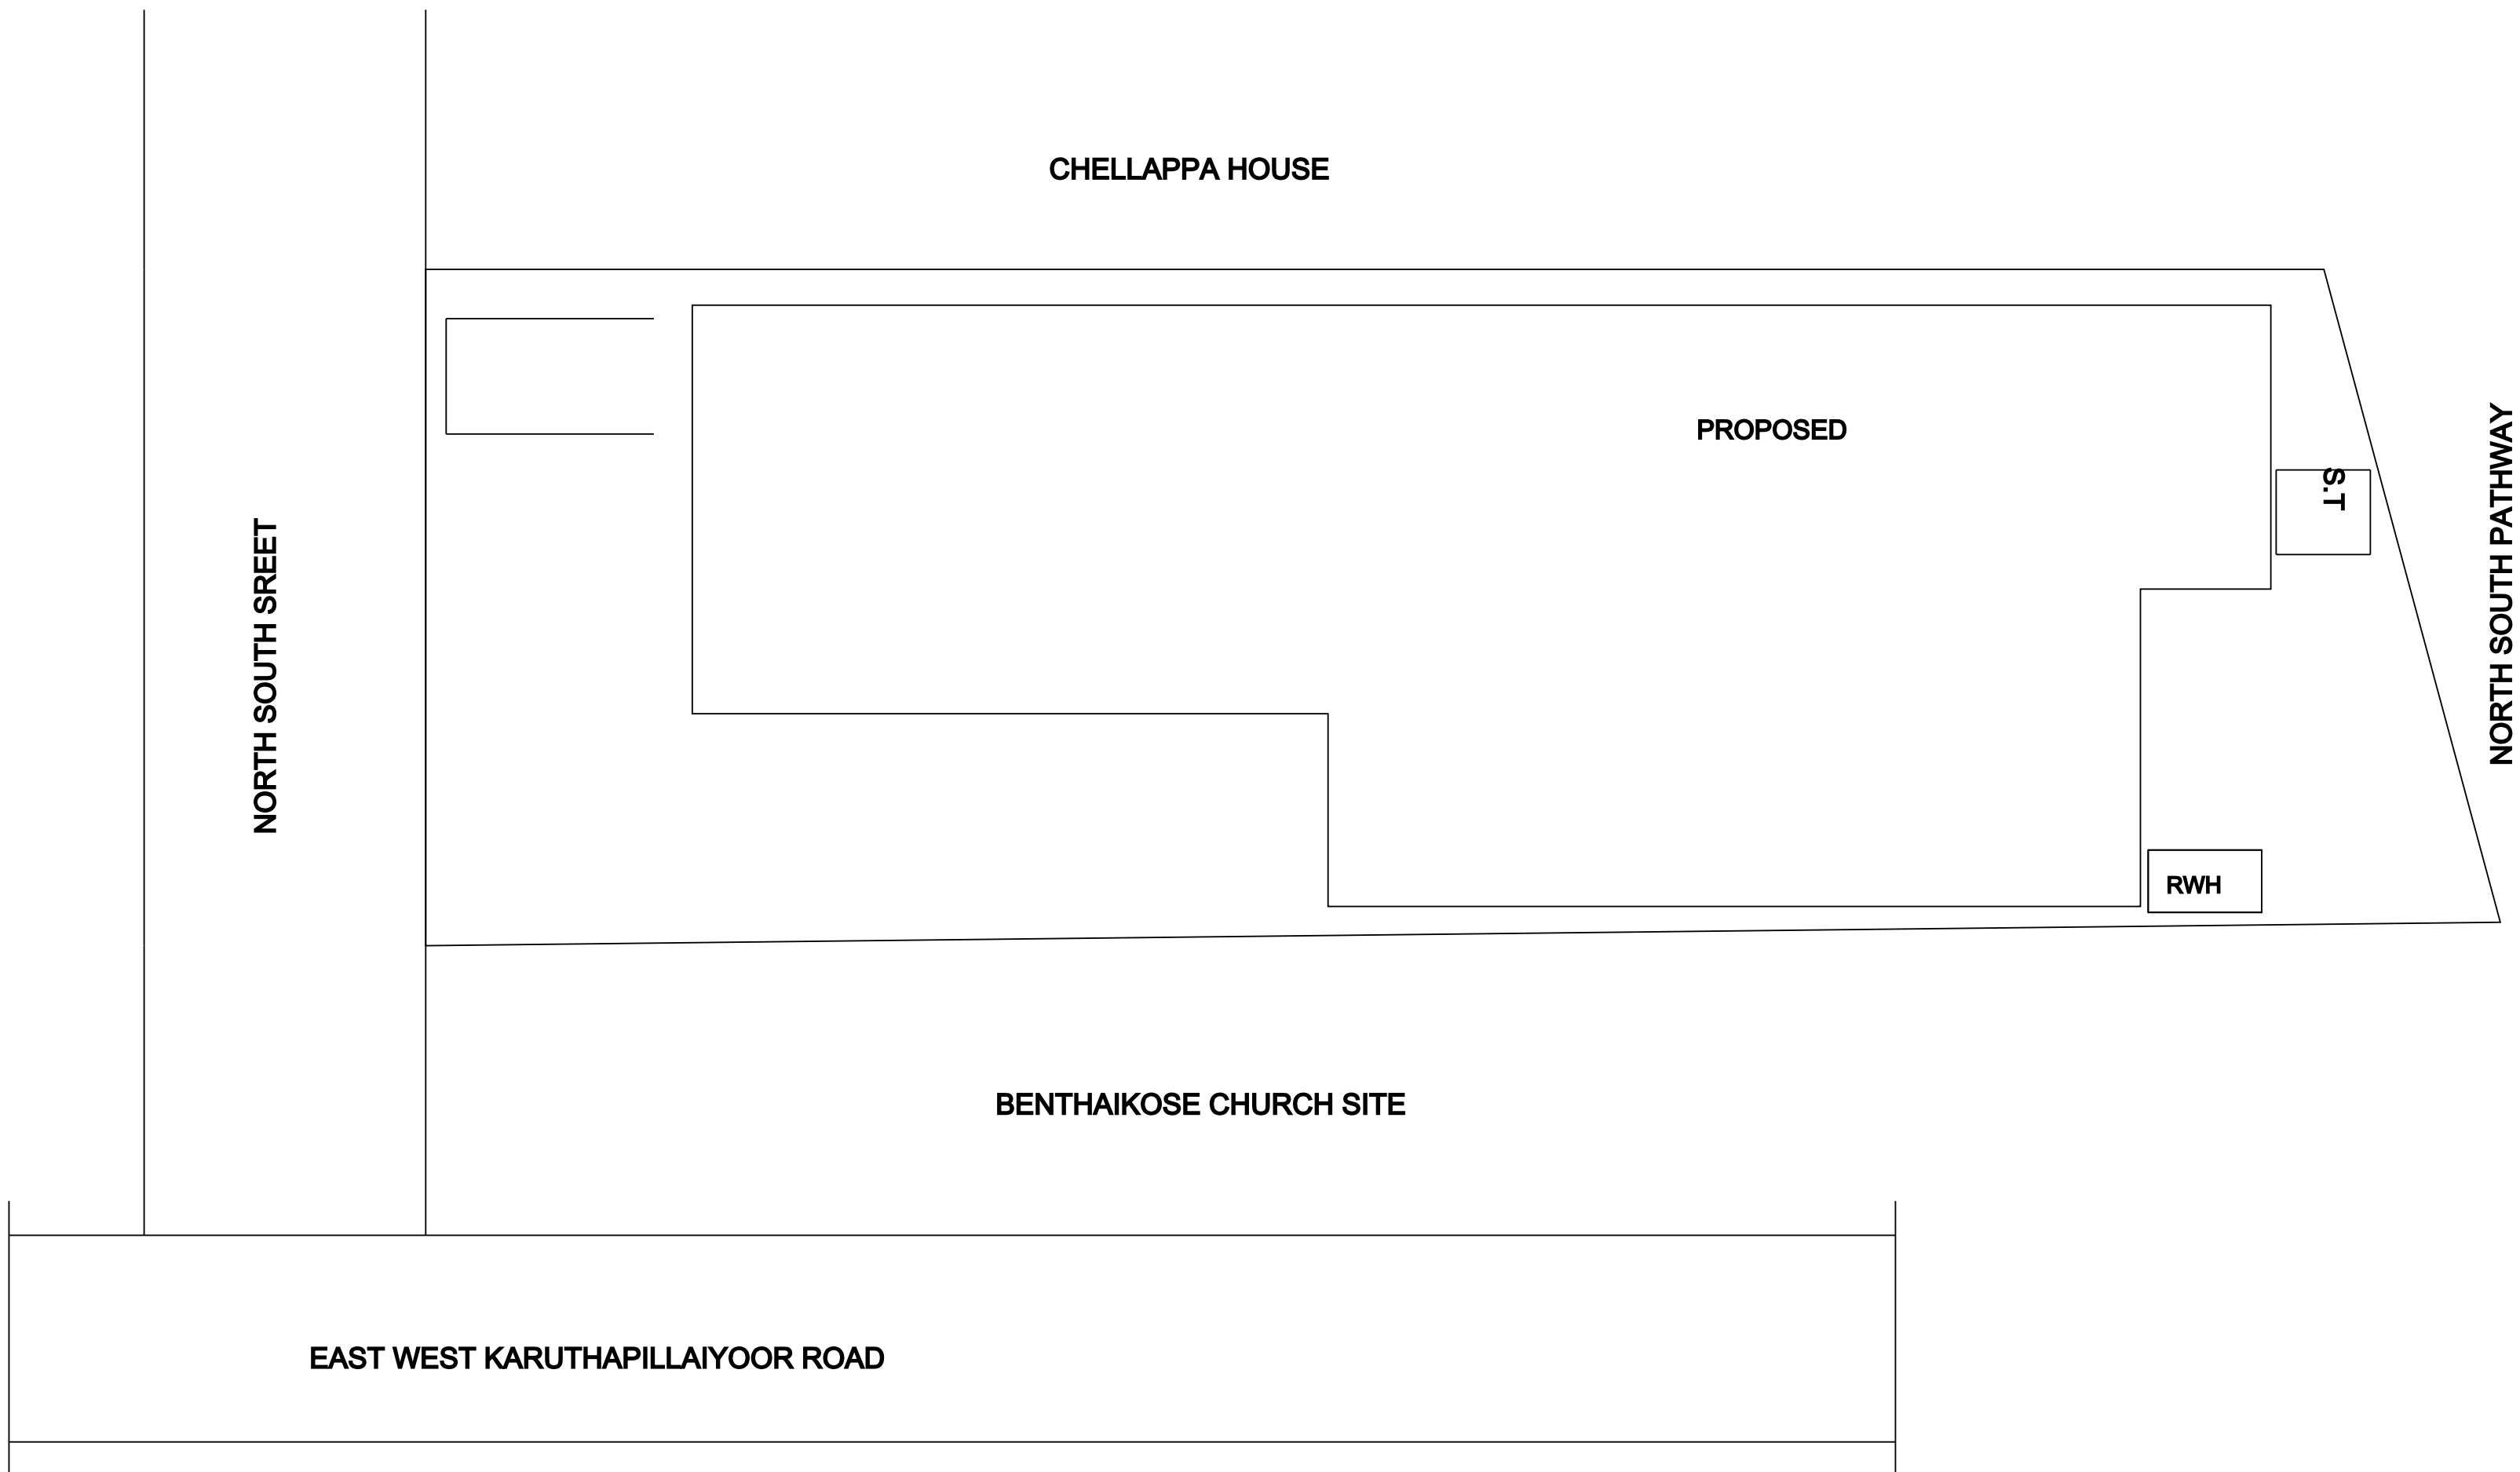
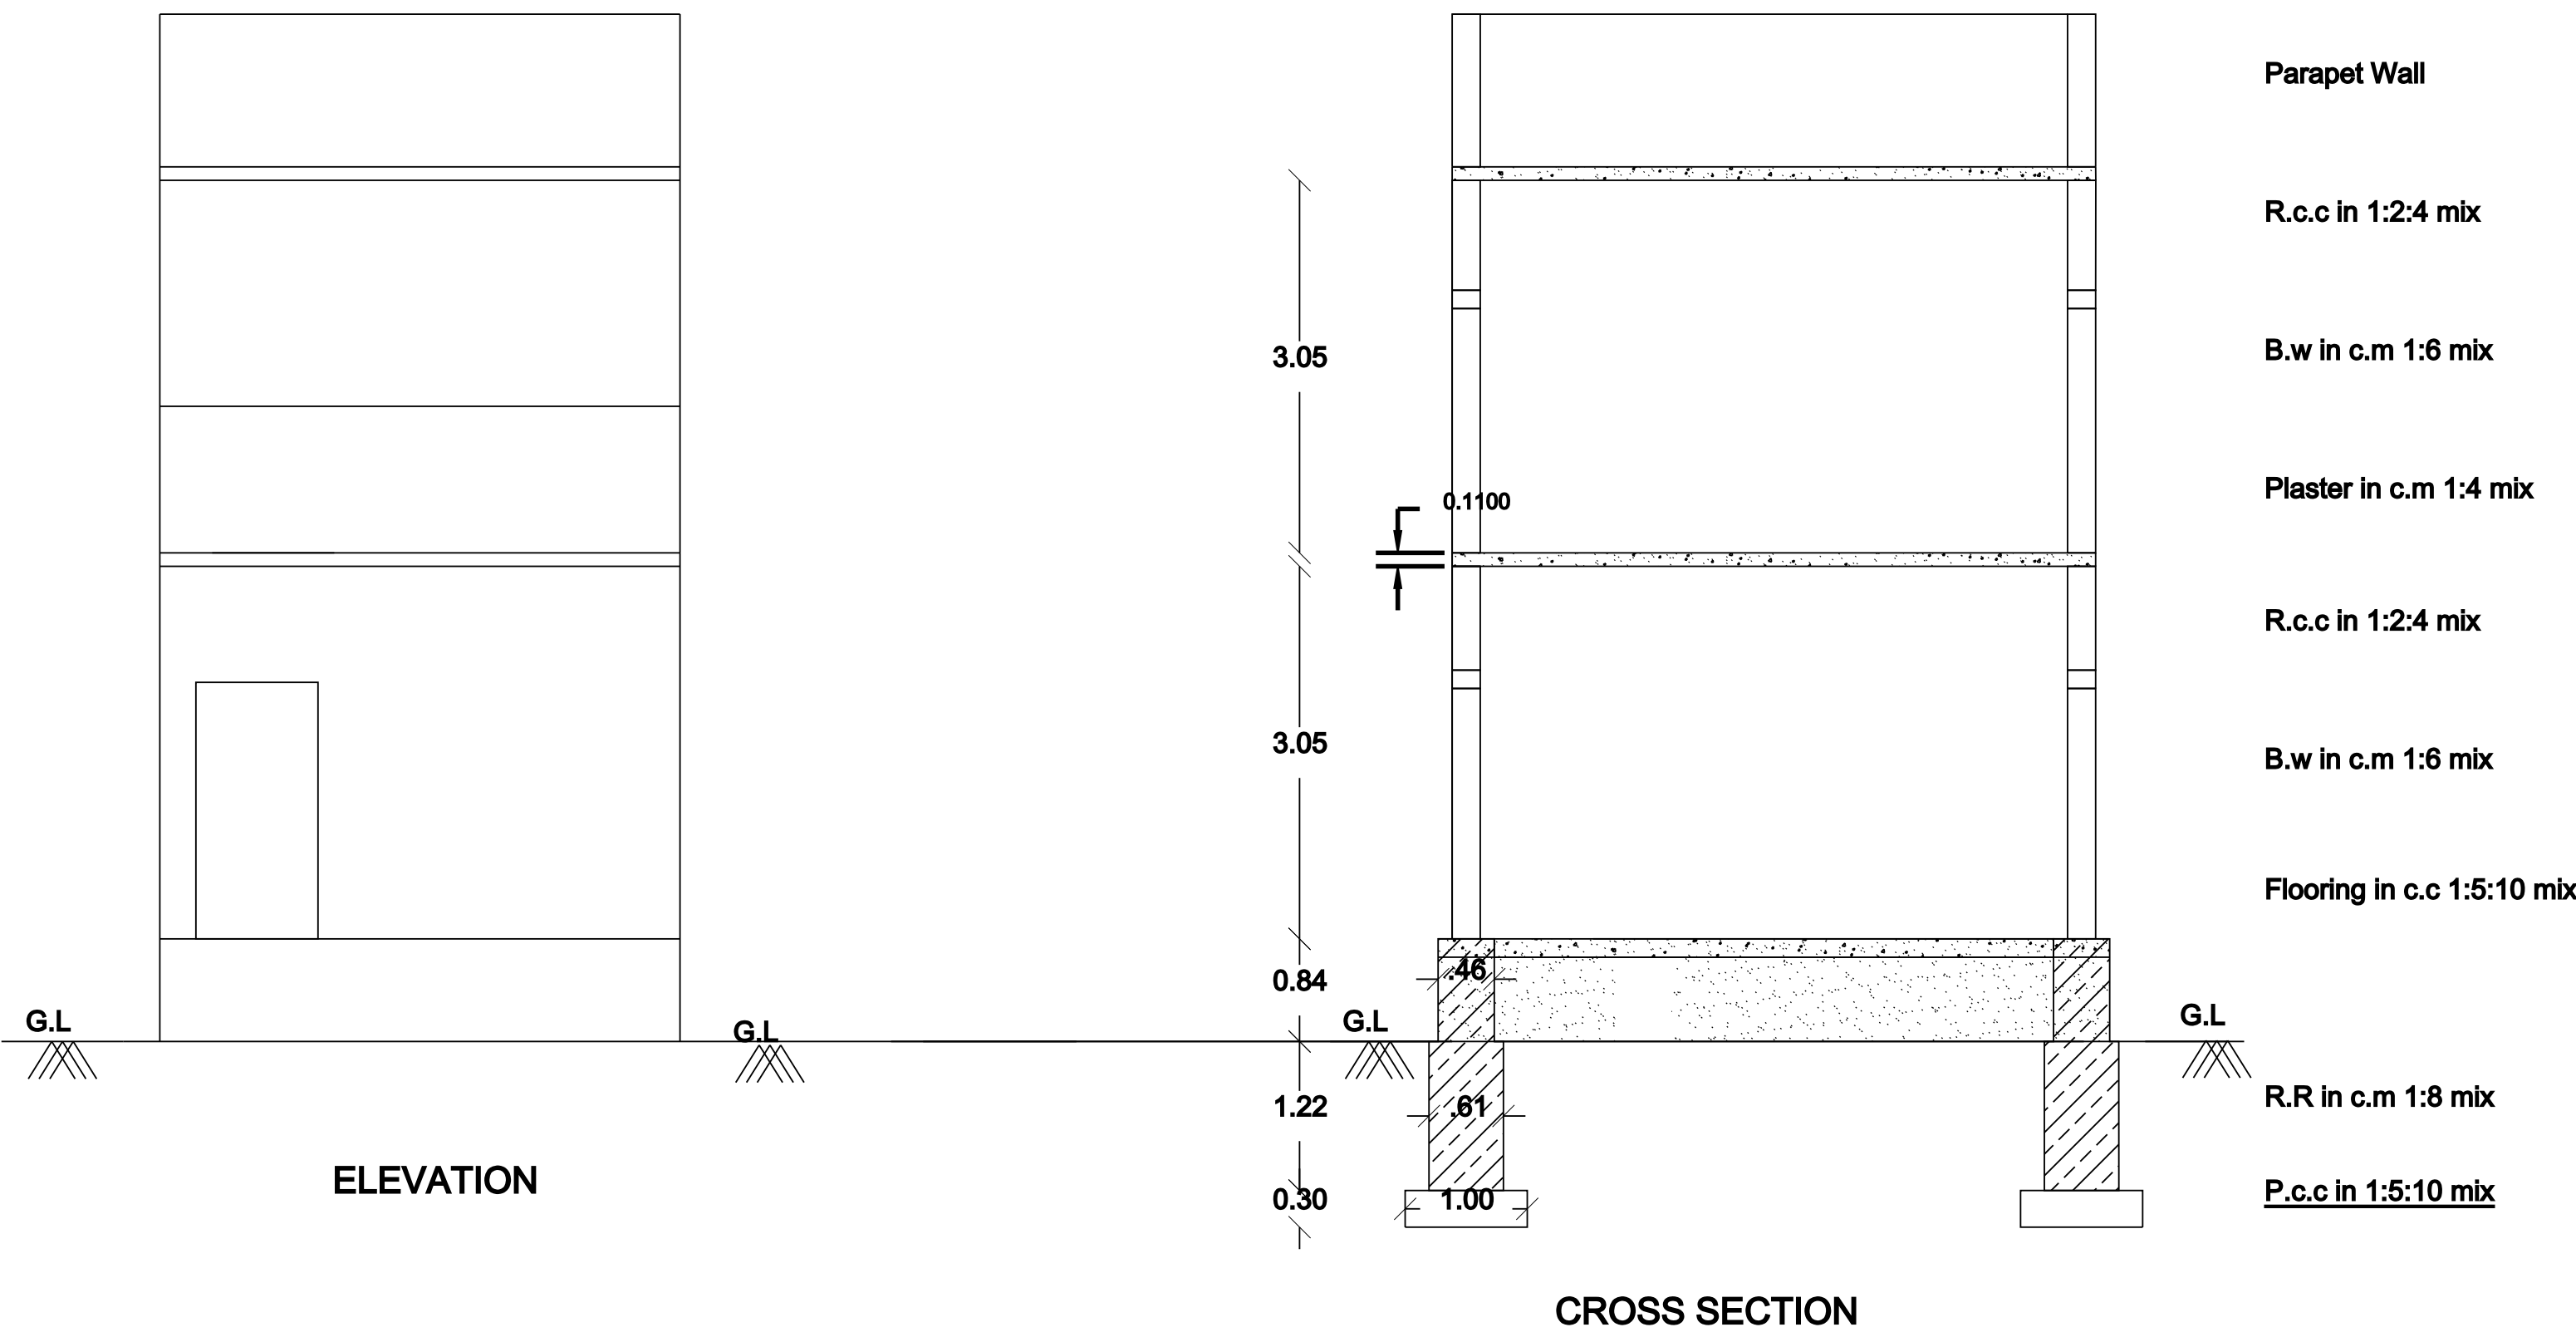


PLAN SHOWING THE PROPOSED CONSTRUCTION OF A HOUSE IN SURVEY NO.530/17B, WARD NO.2, KAMARAJAR STREET, KARUTHAPILLAIYOOR, MELA AMBUR PANCHAYAT, KADAYAM UNION, TENKASI DISTRICT.

APPLICANT : Mr. ANTONY THIRAVIARAJ, S/O. Mr. MICKEL MARIA DOSS,
PLACE : KARUTHAPILLAIYOOR,

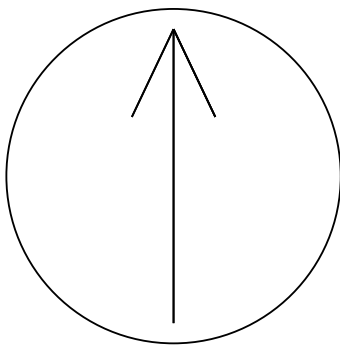

LOOR PLAN

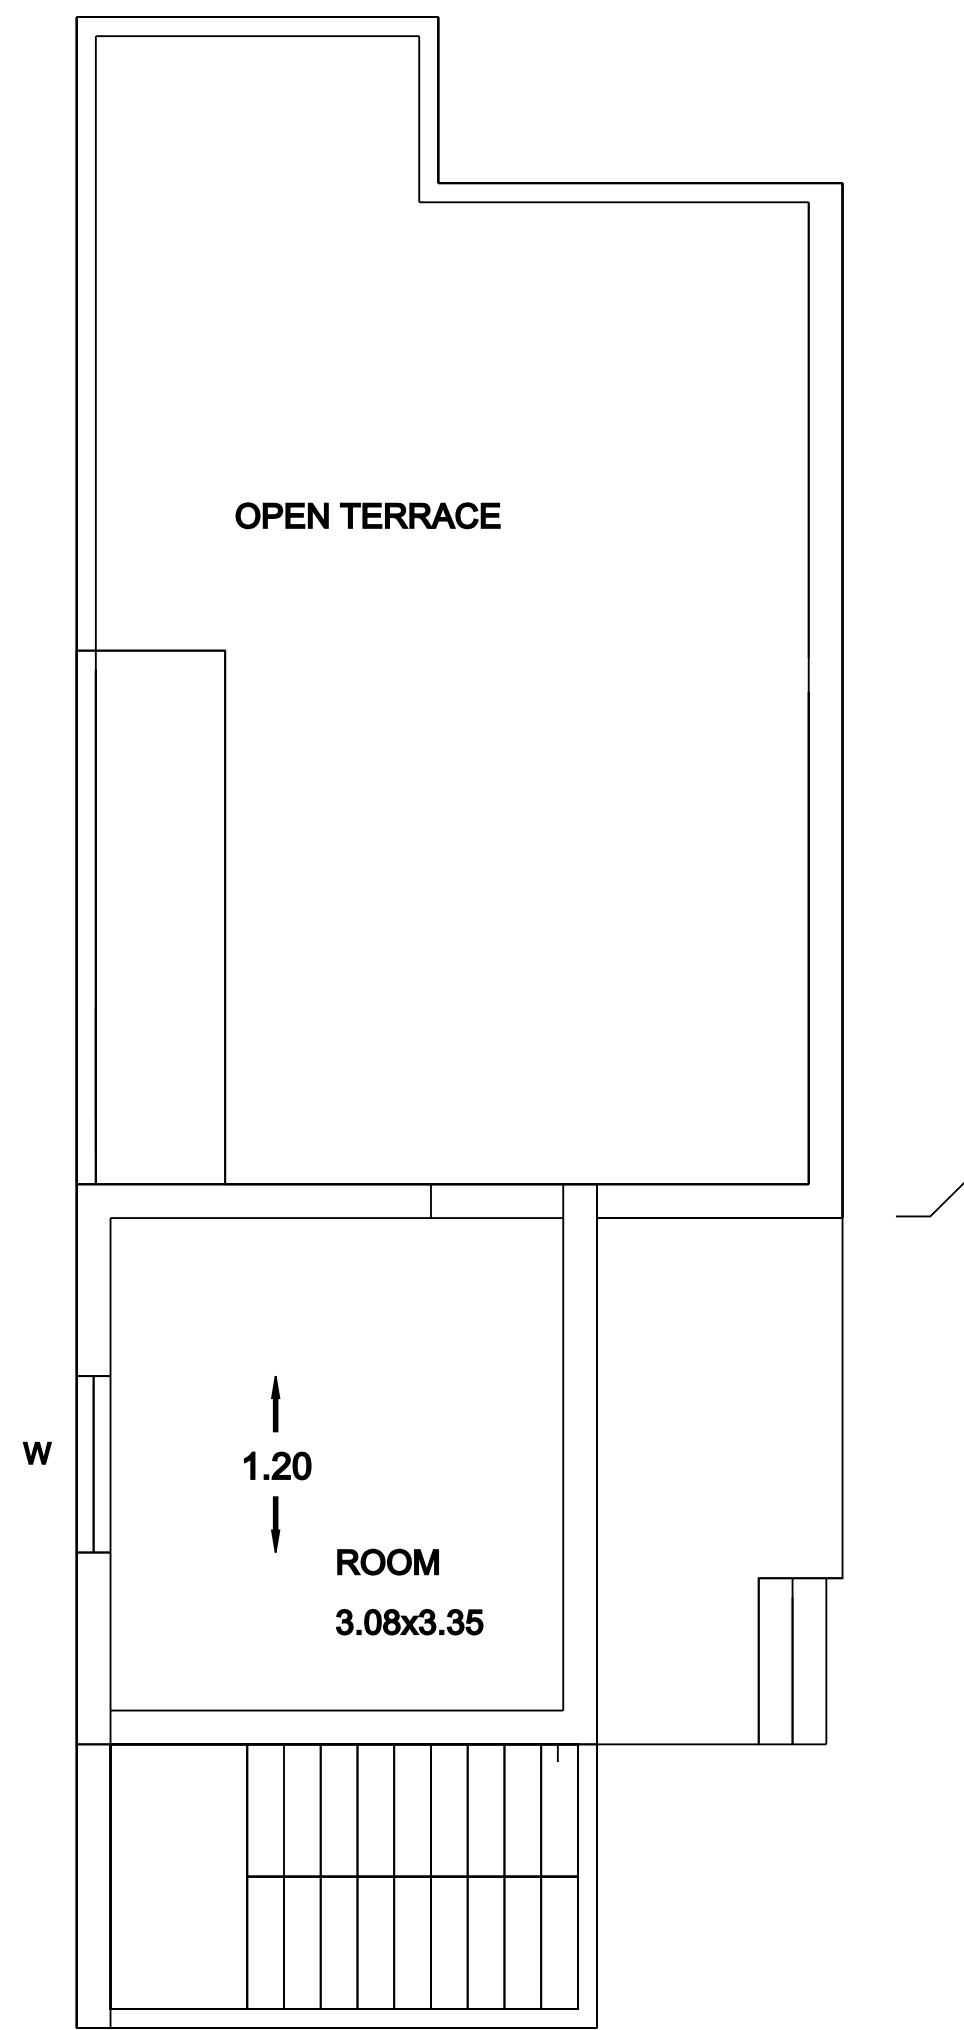

PROPOSED FIRST FLOOR PLAN

