
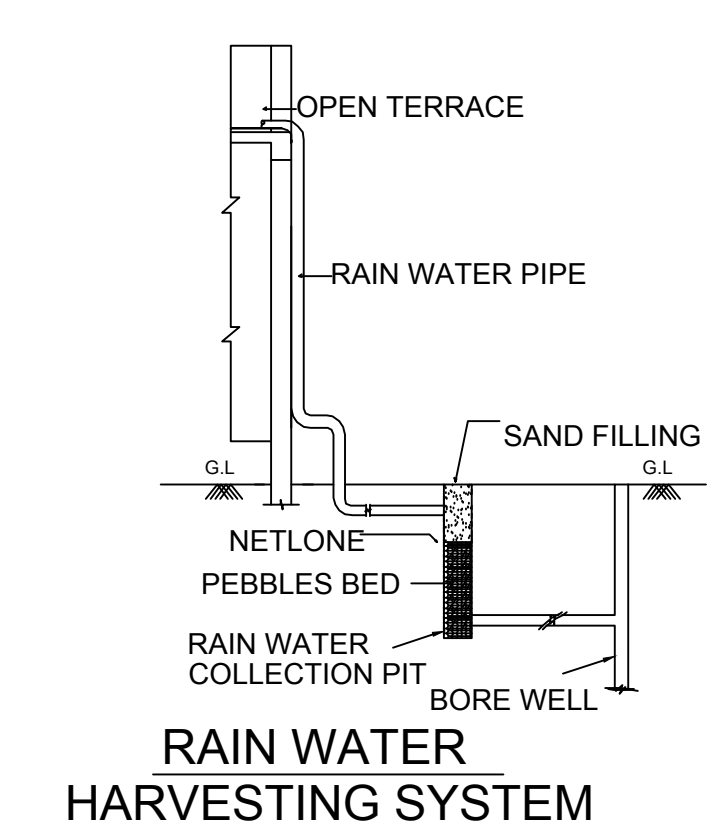
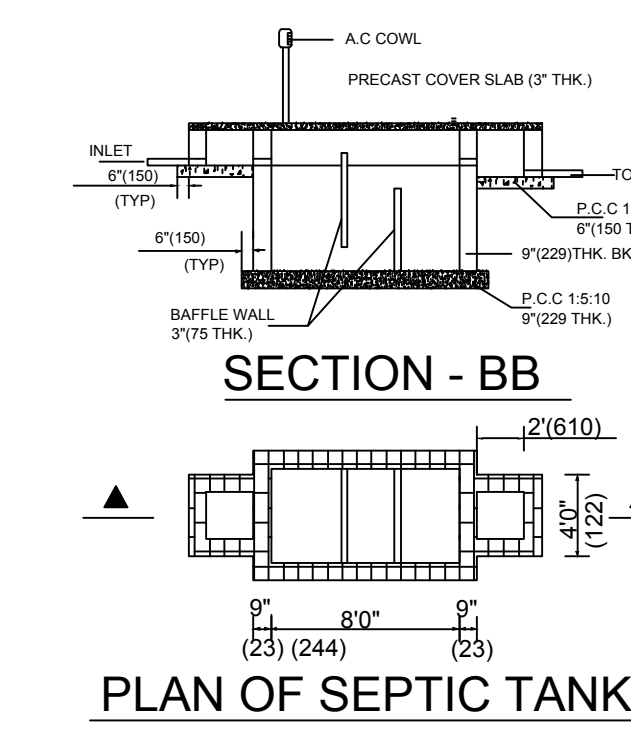
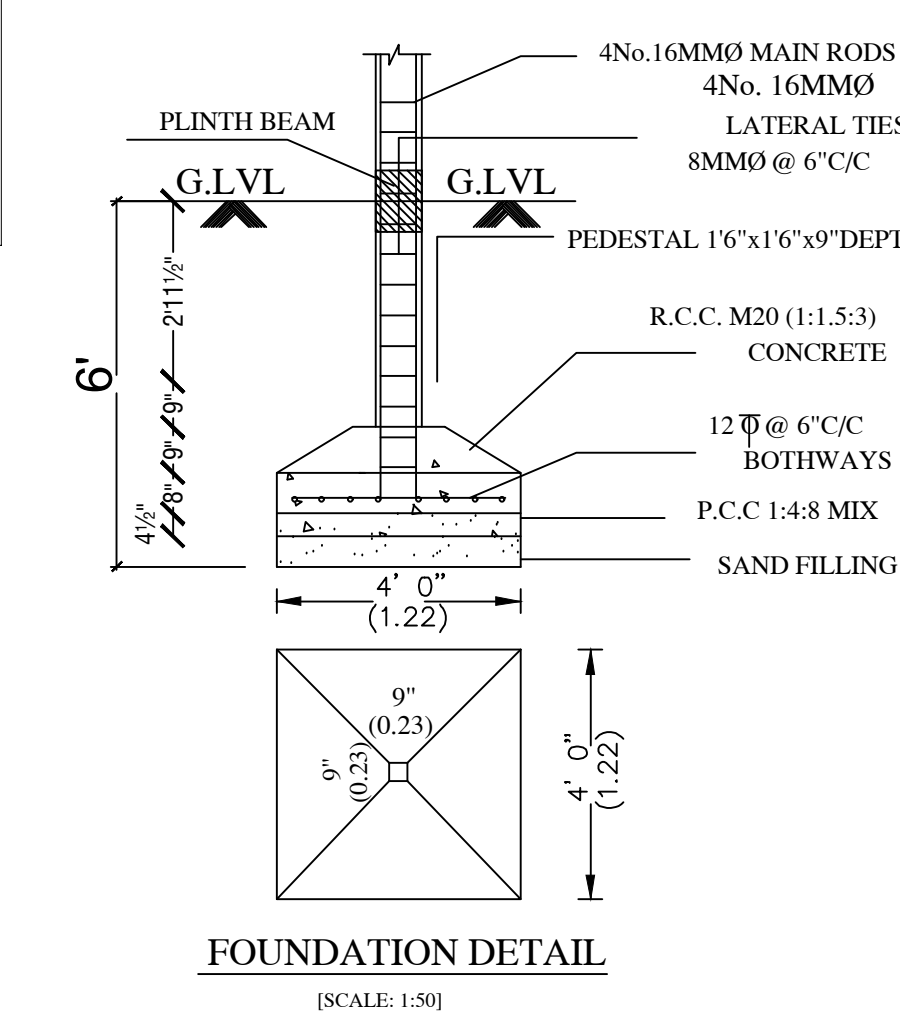
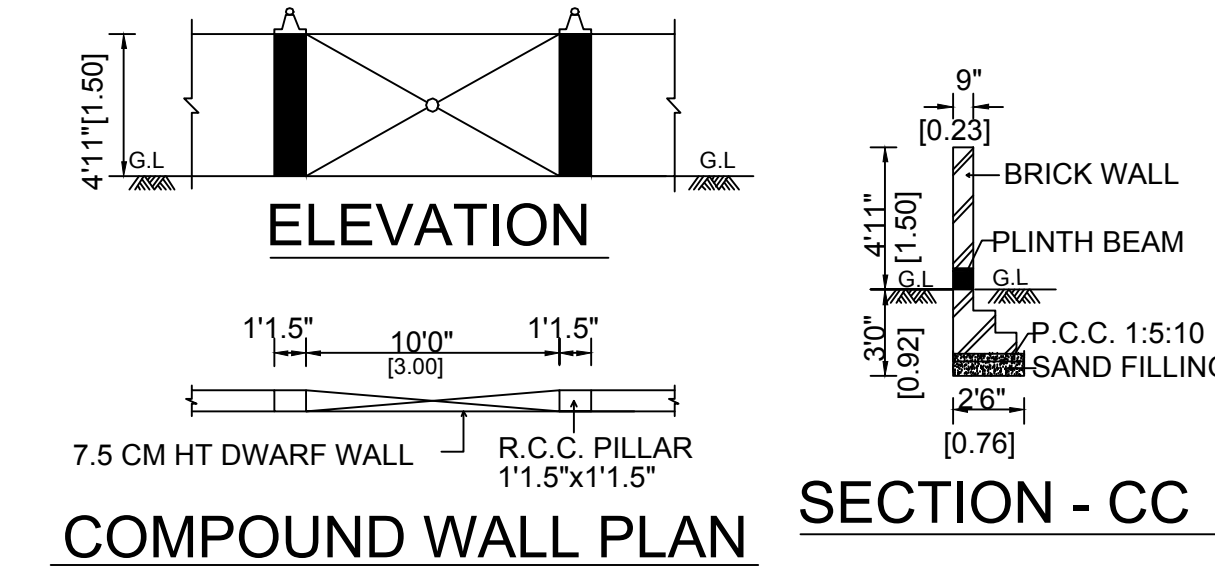
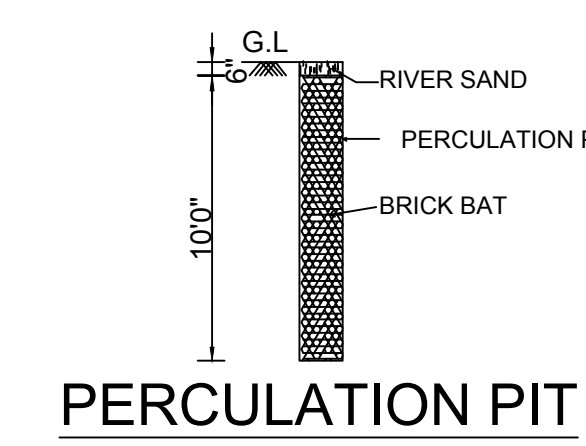
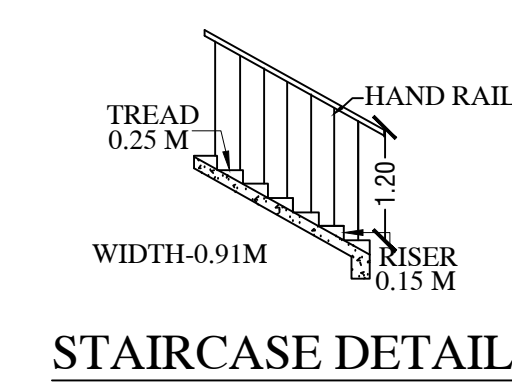
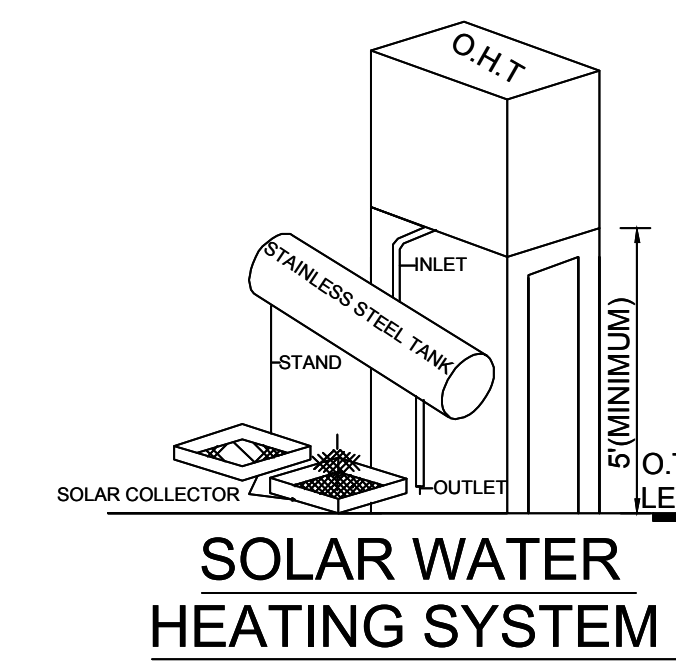
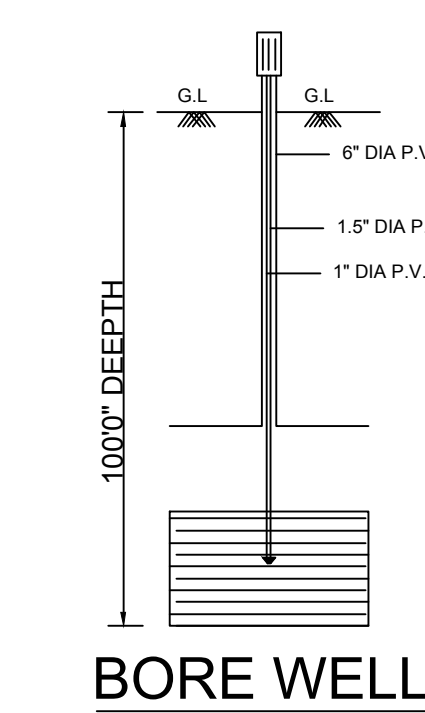
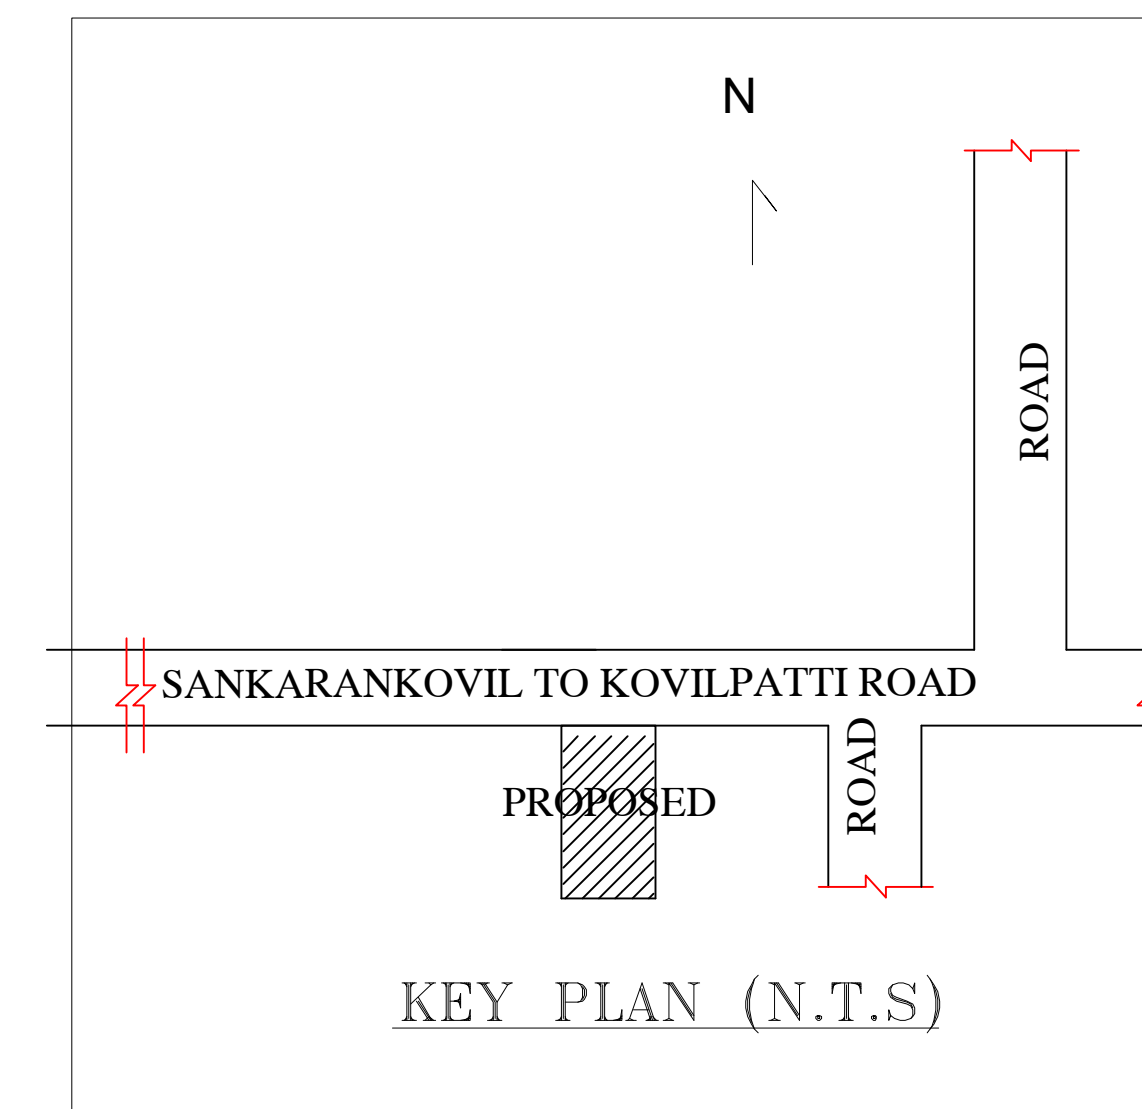
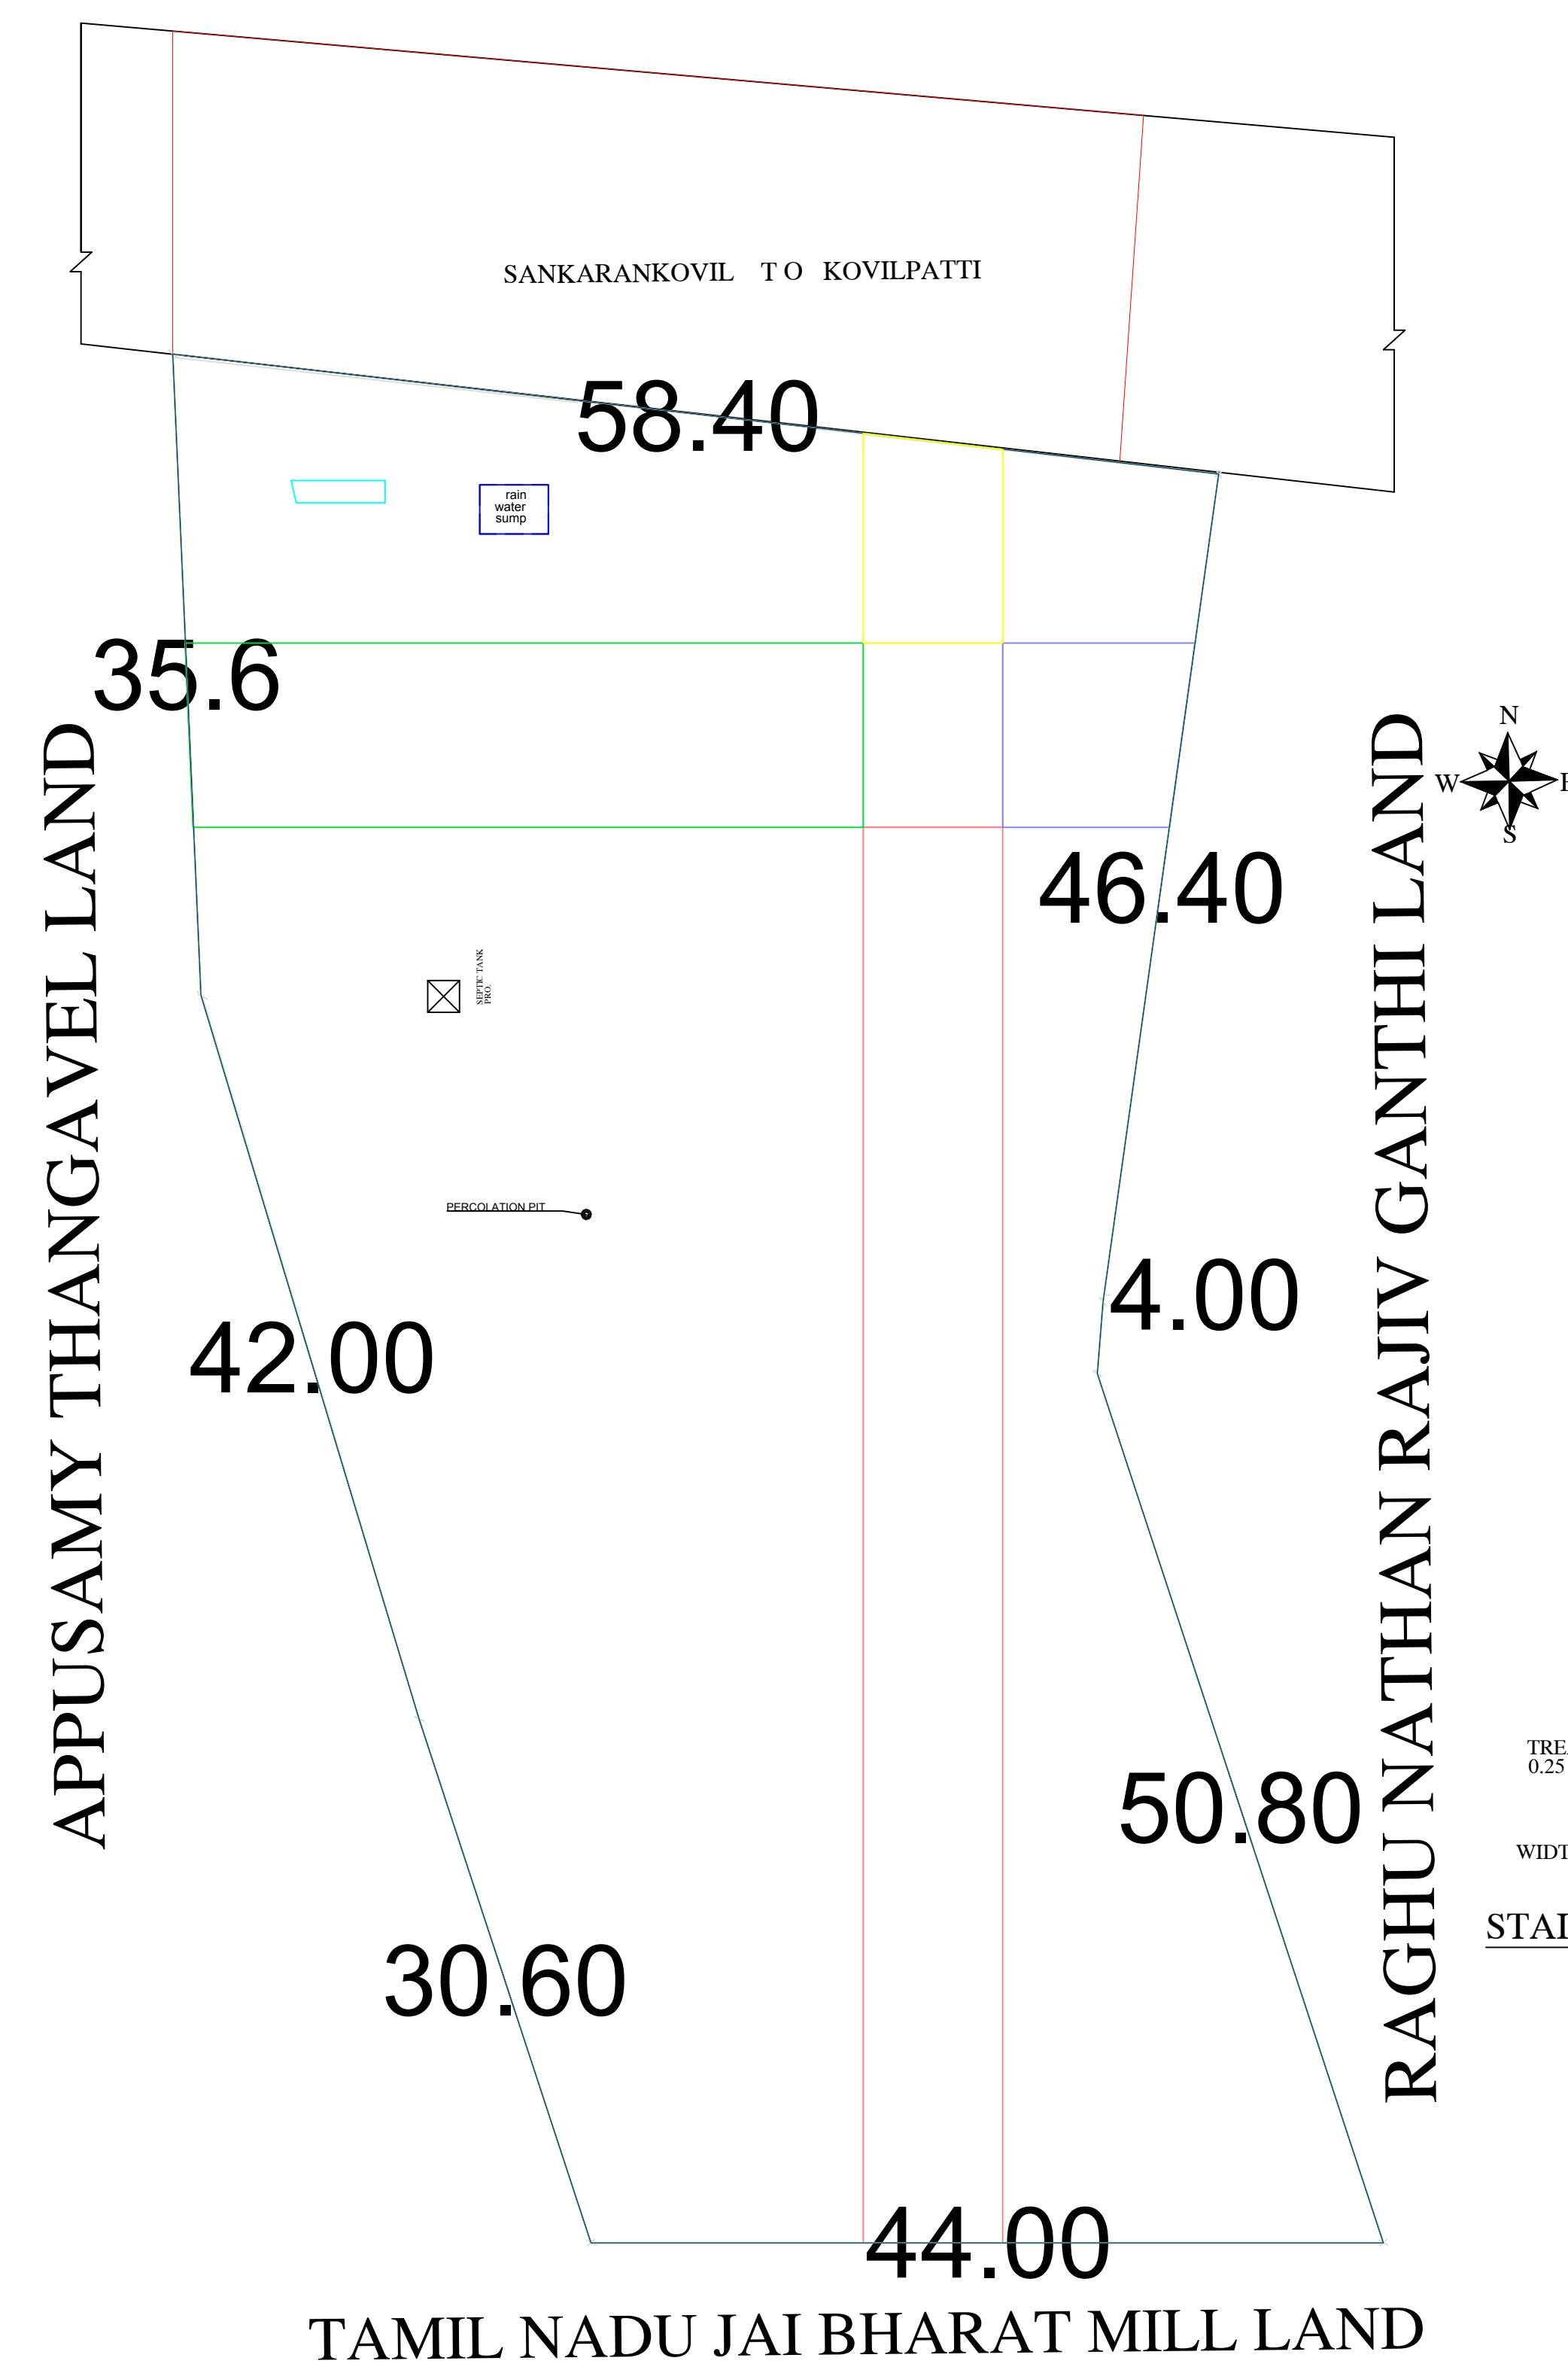
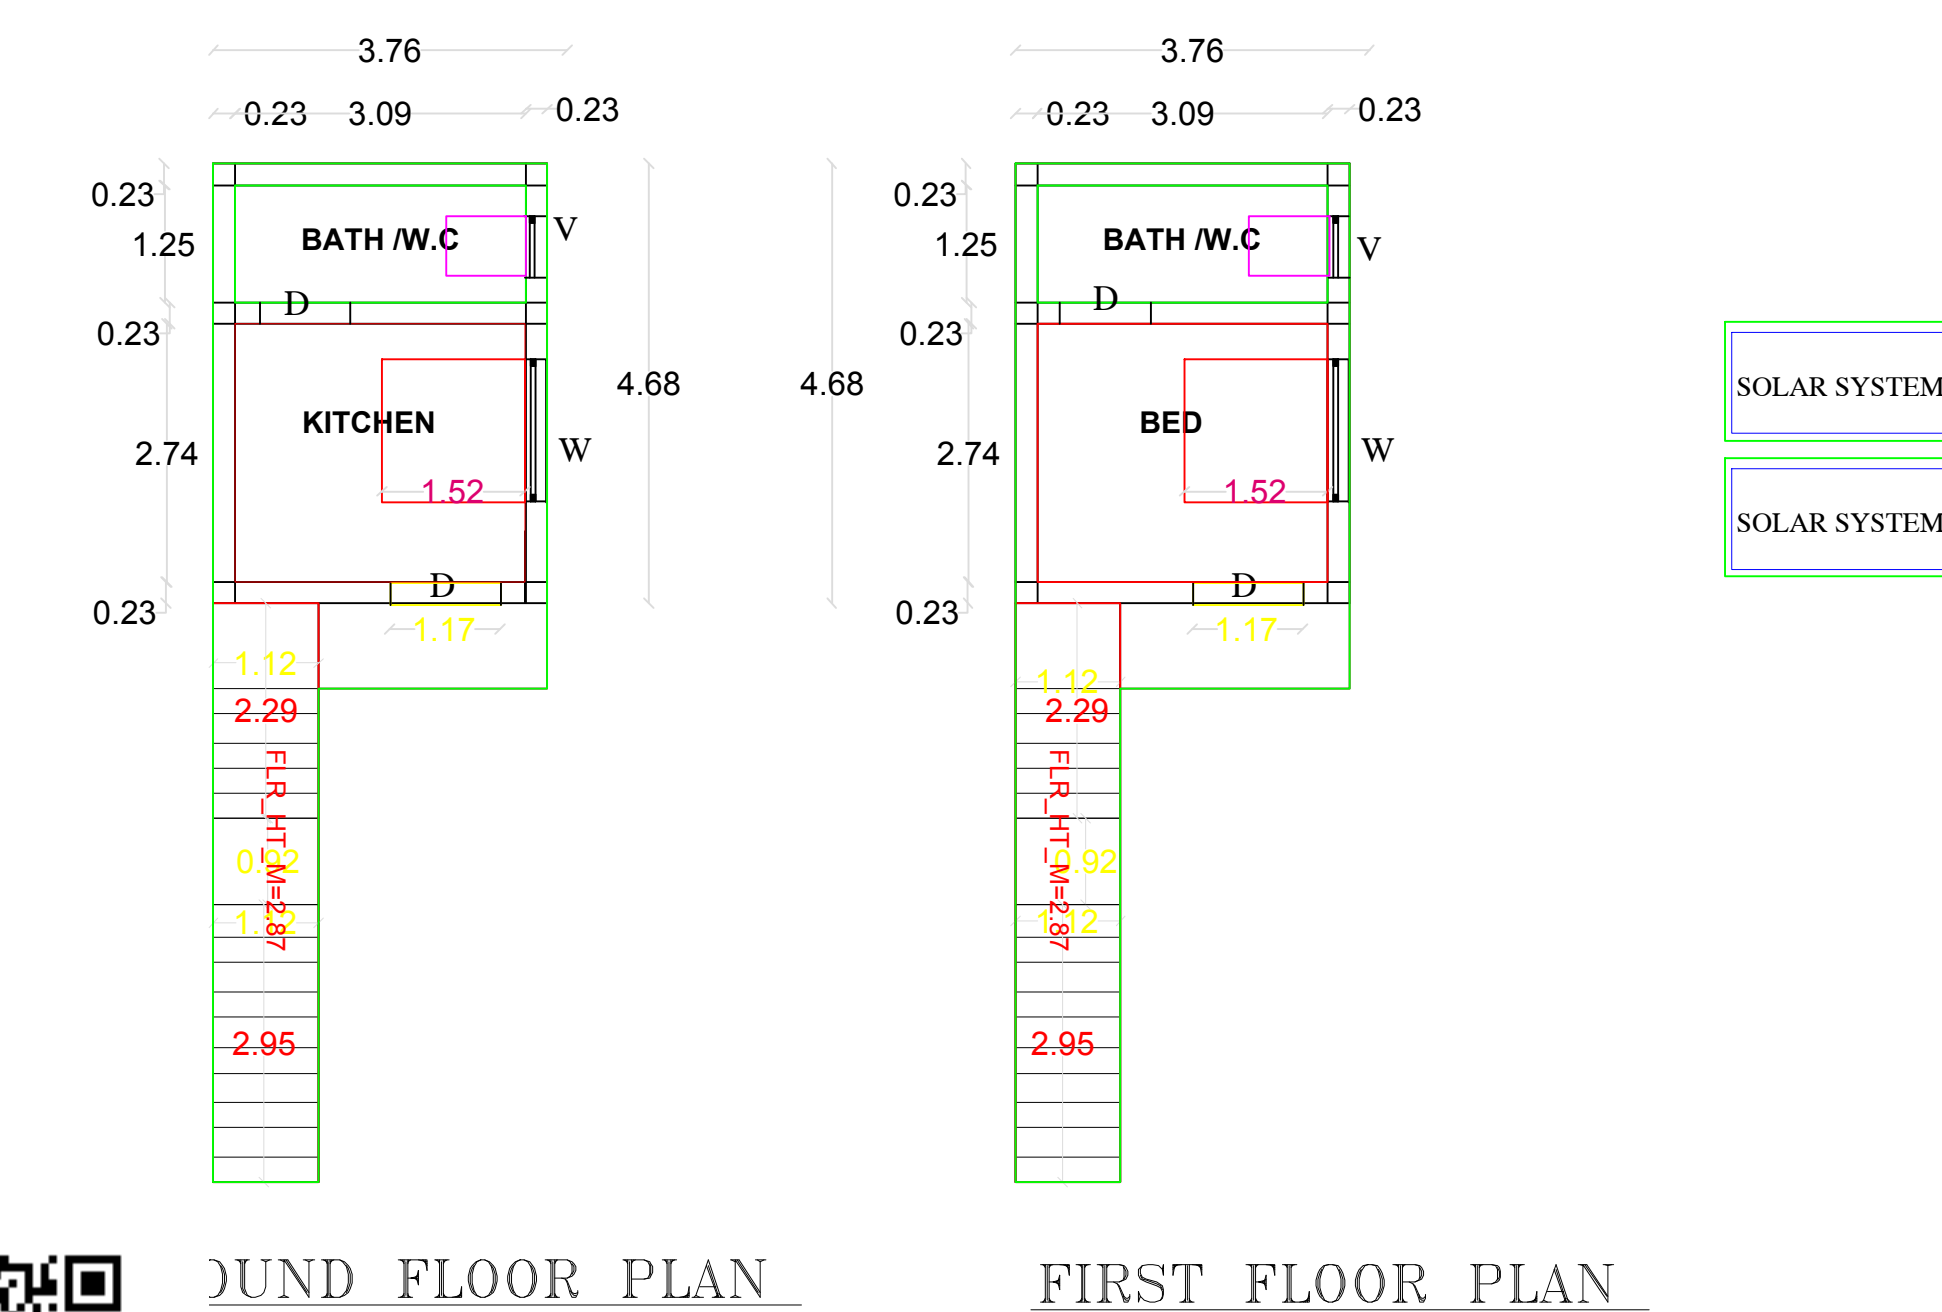


PLAN SHOWING THE PROPOSED CONSTRUCTION OF GROUND AND FIRST FLOOR RESIDENTIAL BUILDING IN S.NO:403B/1A2 ,PATTA NO : 9,MALAIYANKULAM VILLAGE AND PANCHAYAT MELANEELITHANALLUR PANCHAYAT UNION AND THIRUVENGADAM TALUK

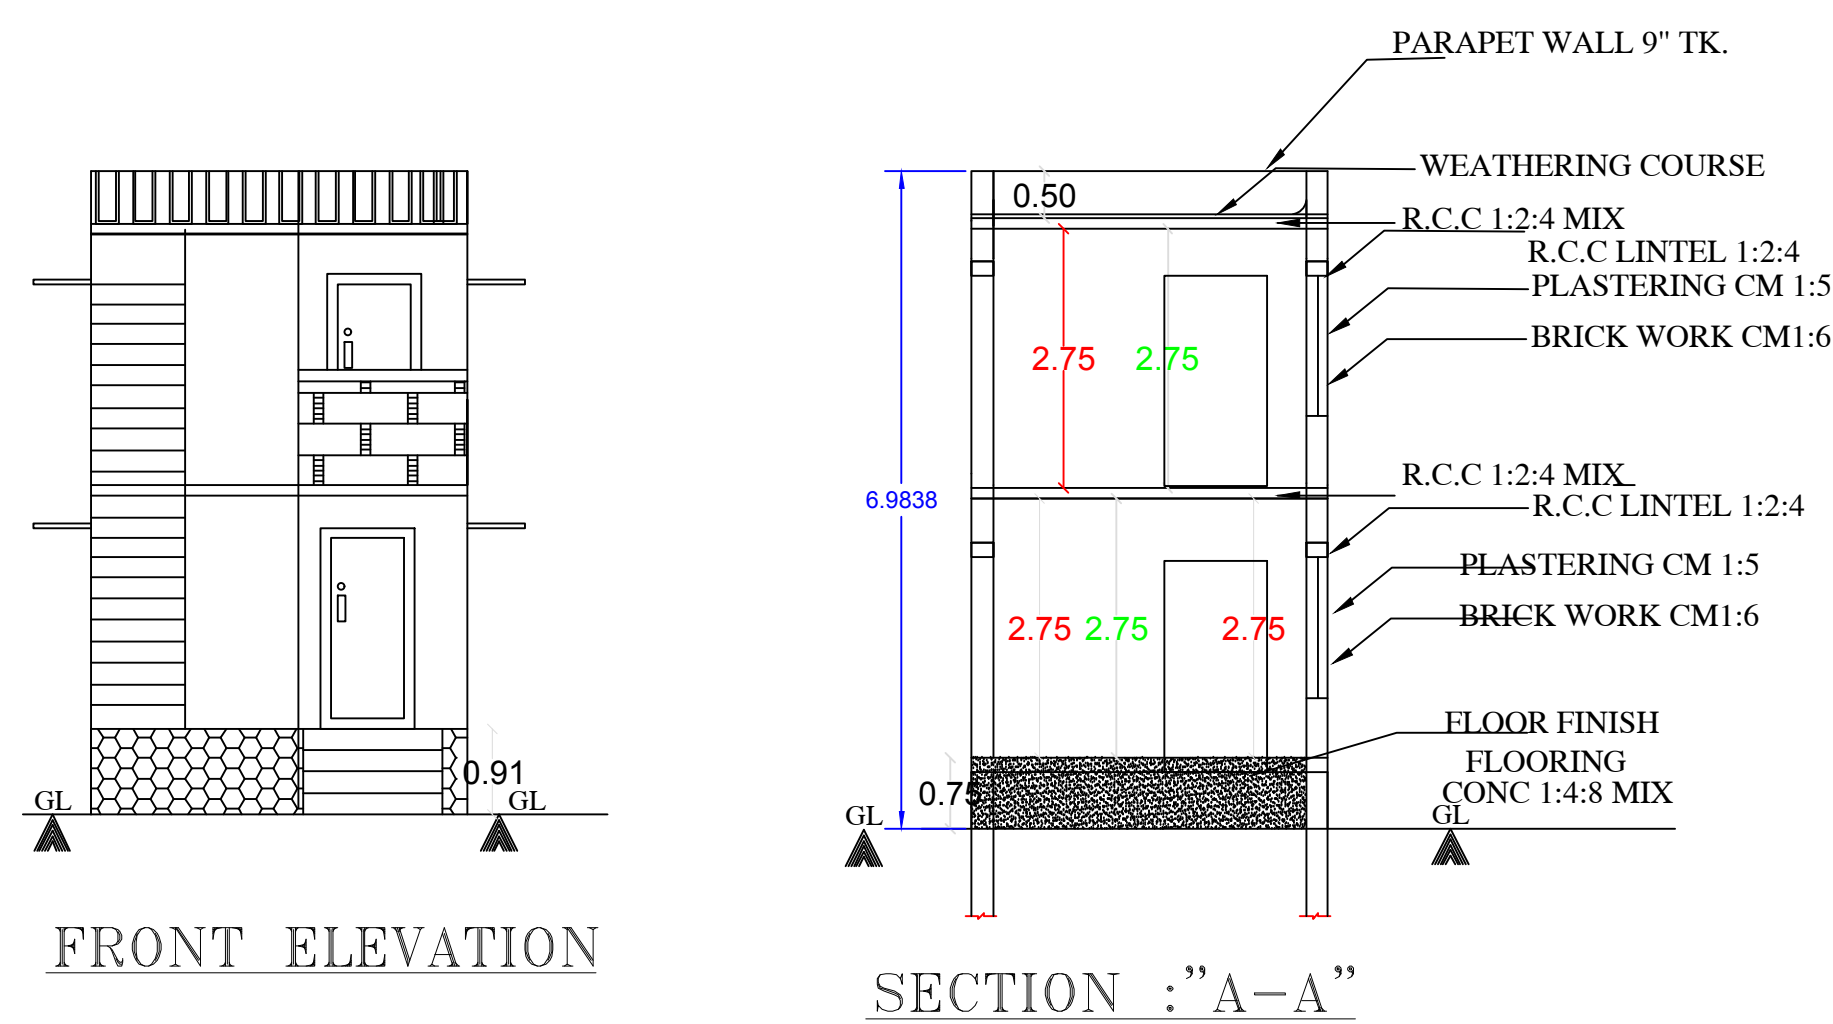

PLAN INFO PLOT_AREA_M2 = 3110.80 AS_AT_SITE = 3110.80 AS_AT_SITE = YES FMB_OR_PLR=3110.8 AS_PER_DOCUMENT=3110.80 DISTRICT=TENKASI TALUK=SANKARANKOVIL SURVEY_NO=403/B1A2 PATTNA_NO=3195 IS_SWIMMING_POOL_EXISTS=NO IS_APPROVED_LAYOUT=YES SINGLE_FAMILY_BLDG=YES CRZ=NO SECURITY_ZONE=NO ACCESS_WIDTH_M=6.10 ROAD_WIDTH=9.15 ROAD_LENGTH=25 AVG_PLOT_DEPTH= 108.2 AVG_PLOT_WIDTH= 6.1 LAND_USE_ZONE = RESIDENTIAL PLOT_NO= RWH_DECLARED=YES OSR_APPLICABLE=NO OSR_SURR_BUYBACK_RETAIN=NO PREMIUM_FSI_REQUIRED=NO BUILDING_NEAR_TO_RIVER=NO AREA_TYPE=EWS BUILDING_NEAR_MONUMENT=NO BUILDING_NEAR_GOVT_BLDG=NO PROVISION_FOR_GREEN_BUILDINGS_AND_SUSTAINABILITY=YES FIRE_PROTECTION_AND_FIRE_SAFETY_REQUIREMENTS=YES JURISDICTION_TYPE=PANCHAYAT IF_HERITAGE_TOWN_LESS_THAN_1KM_RADIUS=NO			
SCHEDULE OF JOINERY		COLOUR INDEX	
MD	MAIN DOOR	1.00 X 2.13	PROPOSED
A/O	ARCH OPEN	0.91 X 2.13	ROAD
D1	DOOR	0.91 X 2.13	SITE BOUNDARY
D2	DOOR	0.76 X 2.13	
W	WINDOW	1.52 X 1.22	
J	JOLLY	1.52 X 1.22	
V	VENTILATOR	0.76 X 0.76	
AREA DETAILS		SQFTS	SQMTS
PLOT AREA (AS PER DOCUMENT)		33484.65	3110.80
PLOT AREA (AS PER SUPERIMPOSED)		33484.65	3110.80
PLINTH AREA OF PRO .G.FLOOR		276.20	25.66
PLINTH AREA OF PRO .F.FLOOR		276.20	25.66
TOTAL AREA		552.40	51.32
OPEN SPACE		32932.25	3059.48
F.S.I		0.16	
COVERAGE		08%	
NON-FSI AREA			
HEAD ROOM AREA			
Mr A .KALARANI Mr S/O R V DHURAI  OWNER'S SIGNATURE			
 REGISTER ENGINEER GRADE I 9994603012 ER S GURUNATHAN BE(CIVIL) ME (ENV) MBA AMIE , A.I.V C.ENG NO :143/LS/2019/00004 CHARTERED ENGINEER & GOVT APPROVED VALUER ENVIRONMENTAL CONSULTANCY SANKARANKOVIL 627756 LKG CIVIL CONSULTANCY AND BUILDERS			