



**PLAN SHOWING THE CONSTRUCTION OF PROPOSED RESIDENTIAL BUILDING IN S.NO: 99/13A
OF ACHANKUTTAM VILLAGE, VEERAKERALAMPUTHUR TALUK, TENKASI DISTRICT.
ACHANKUTTAM VILLAGE PANCHYAT, ALANGULAM PANCHAYAT UNION LIMIT.**

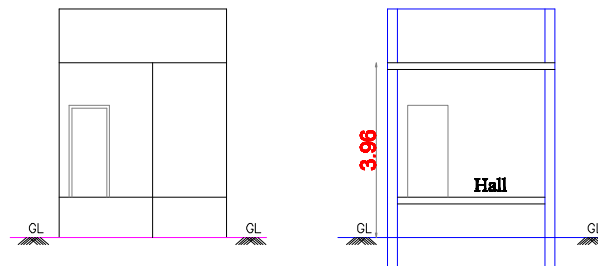


ELEVATION


SECTION-A

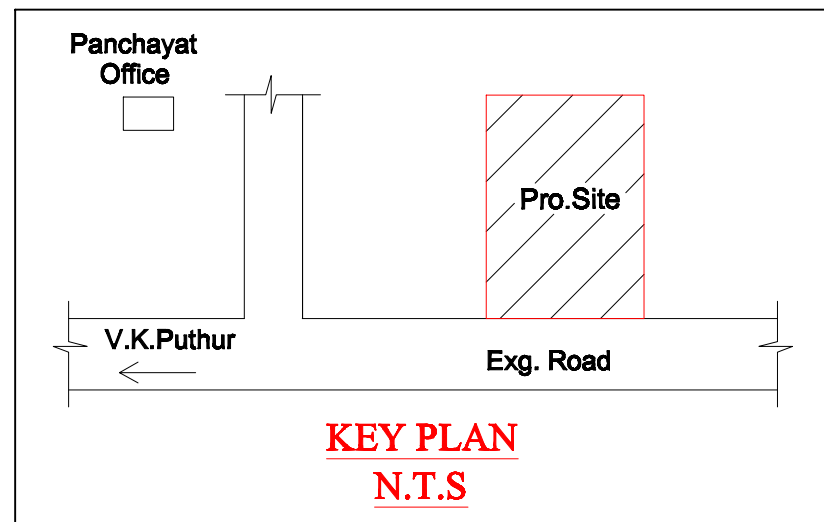

**KEY PLAN
N.T.S**

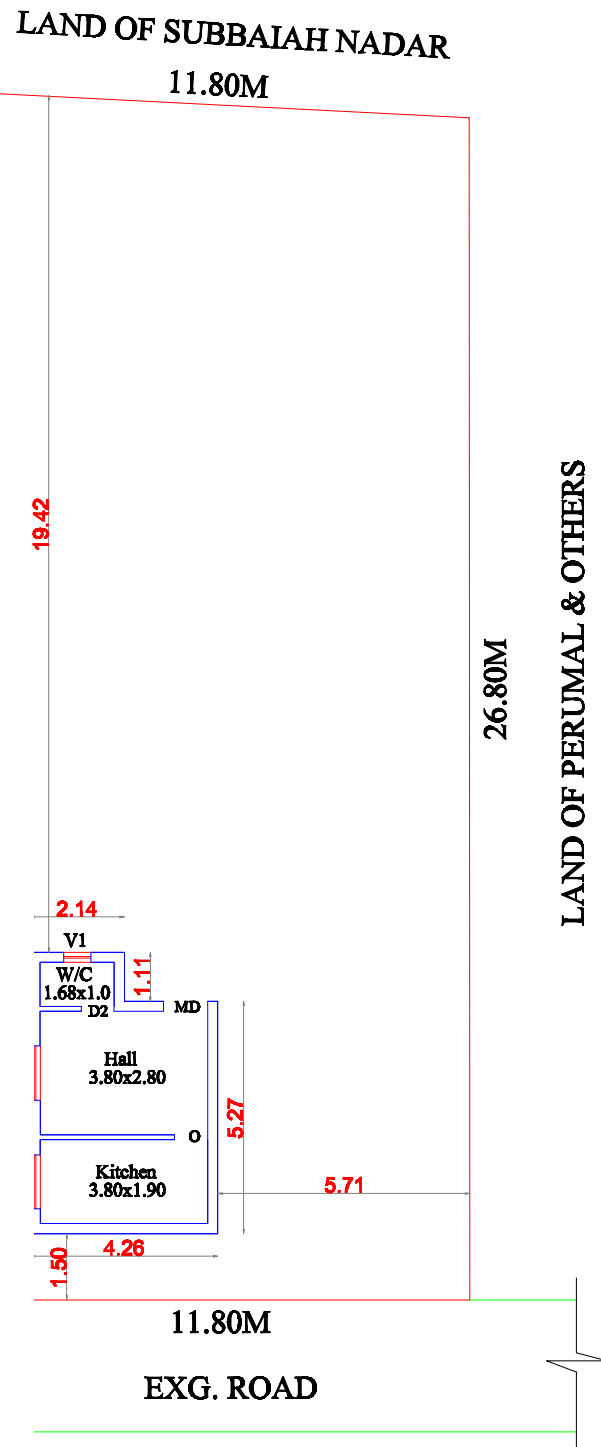


SITE CUM GROUND FLOOR PLAN

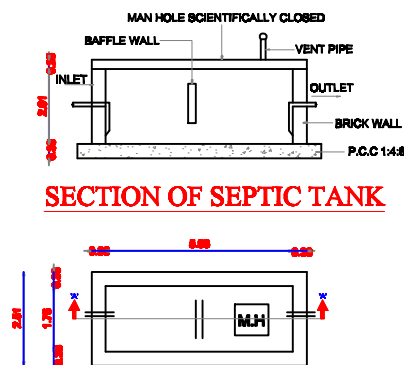

SECTION OF SEPTIC TANK

PLAN OF SEPTIC TANK

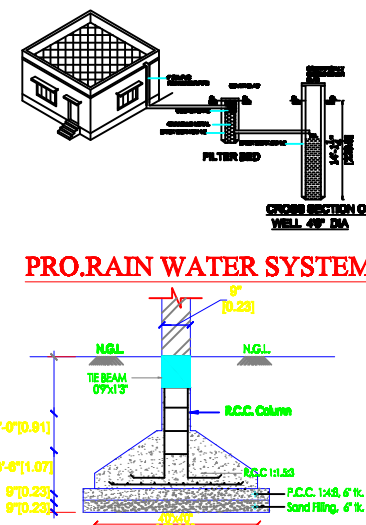

PRO.RAIN WATER SYSTEM

FOUNDATION DETAIL

SCHEDULE OF JOINERY

TYPE	DISCRIPTION	SIZE
D1	DOOR	3'-0"X7'-0"
D2	DOOR	2'-6"X7'-0"
W1	WINDOW	4'-0"X4'-0"
W2	WINDOW	3'-0"X4'-0"
W3	WINDOW	3'-0"X3'-0"
V1	VENTILATOR	2'-0"X2'-0"

AREA STATEMENT	SQ.FT	SQ.M
PLOT EXTENT AS PER DOC	3487.54	324.00
PLOT EXTENT AS PER SITE	3487.54	324.00
PLOT EXTENT AS PER FMB	3369.13	313.00
PRO.GROUND FLOOR	258.34	24.00

PLOT COVERAGE : 7.4%
F.S.I : 0.08

APPLICANT SIGNATURE

I. Subramanian I

Mr. SUBRAMANIAN I

REGISTERED ENGINEER

A. Arunagiri

Er.A.ARUNAGIRI B.E.,
Registered Engineer
Reg.No: 111/2022
No.3/184, Main Road
Lakshmipuram -627861
Contact- +91 7708405186.