



PLAN SHOWING THE PROPOSED ADDITIONAL CONSTRUCTION IN FIRST FLOOR TO THE EXTG."GF"DOOR NO :1 - 5 - 19,
IN SURVEY NO : 31 / 27, WARD NO : 01 , VADAKUTHI AMMAN KOVIL STREET, KATTALAIKUDIYIRUPPU,
AT KARKUDI VILLAGE PANCHAYAT.

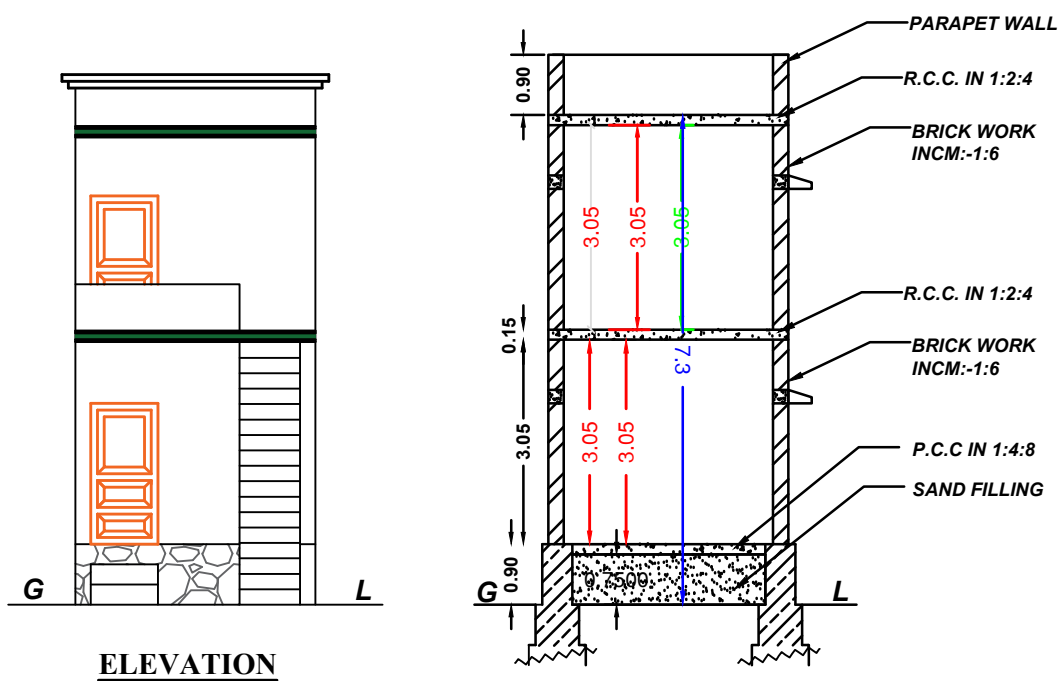


SECTION "AB"

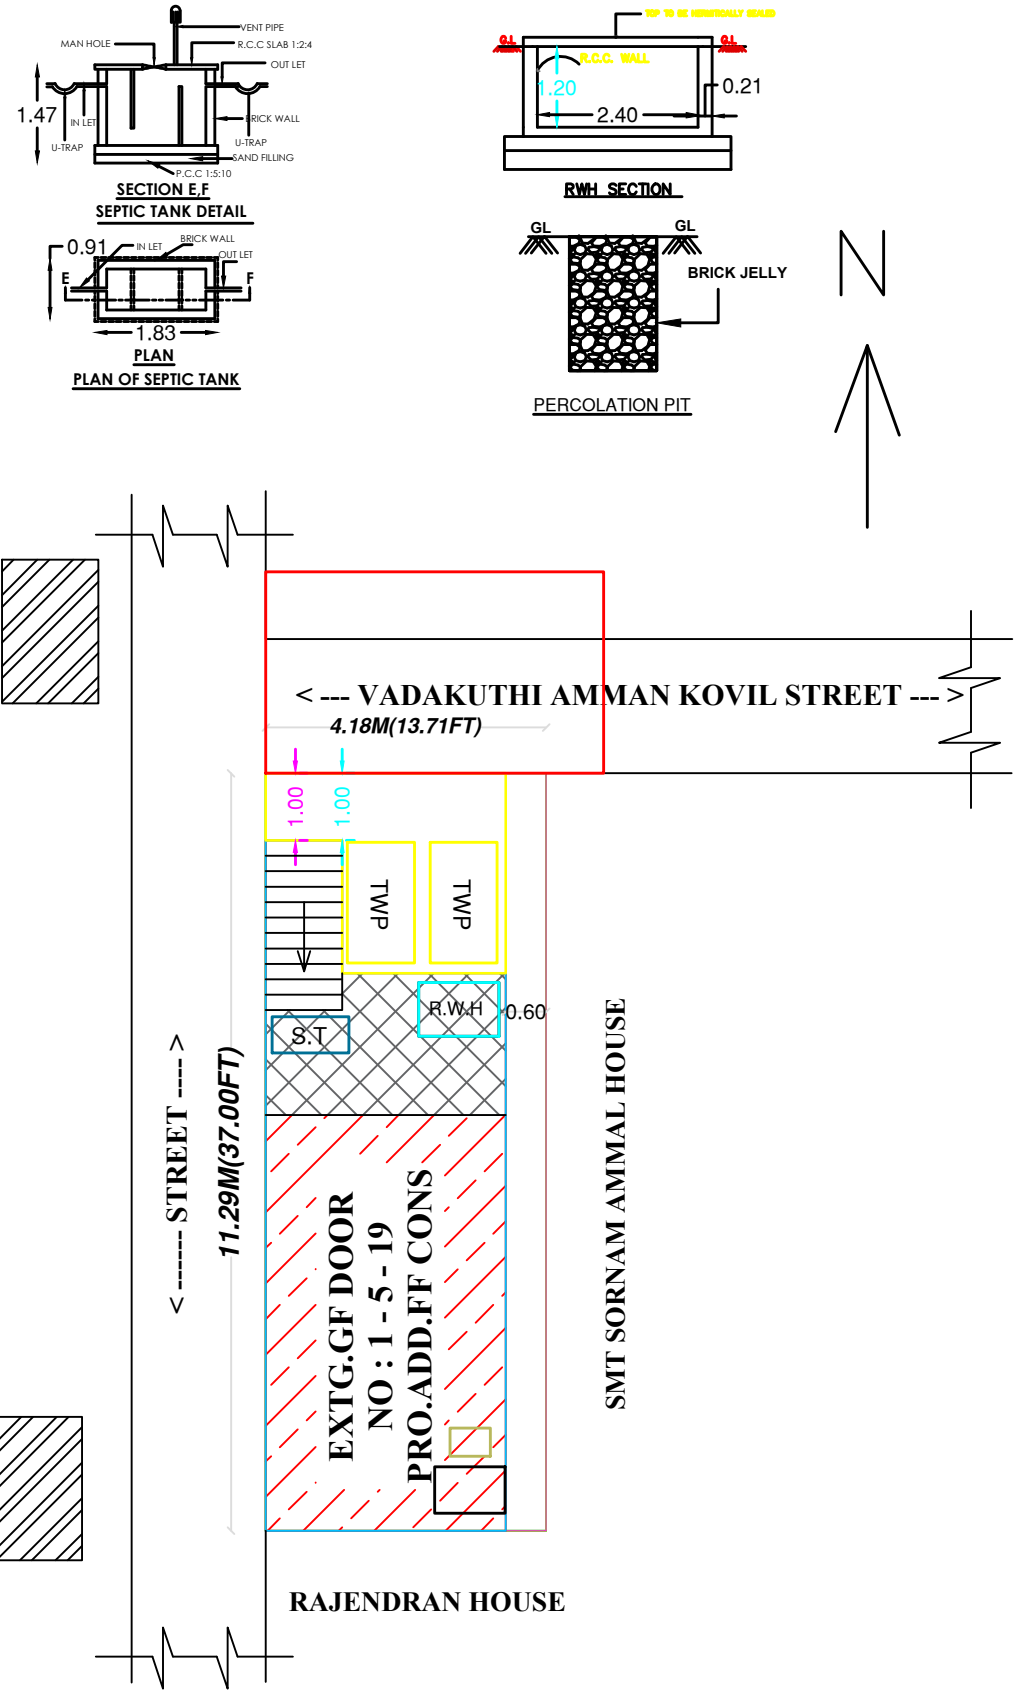

EXTG.GF DOOR
NO : 1 - 5 - 19
PRO.ADD.FF CONS

RAJENDRAN HOUSE

SMT SORNAM AMMAL HOUSE

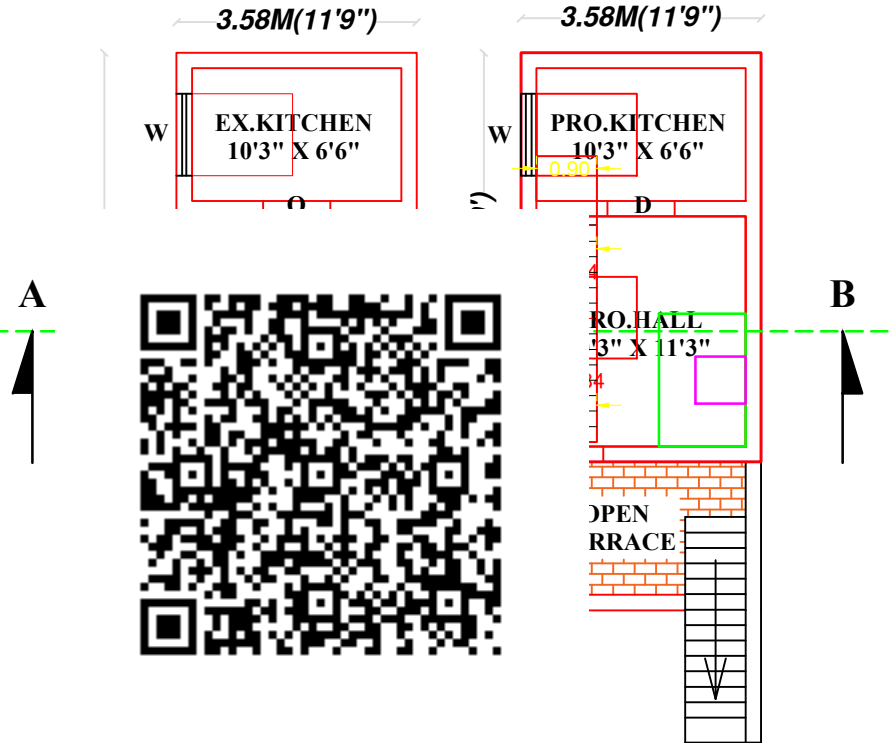

EX. "GF" PLAN PRO."FF" PLAN

AREA STATEMENT

	SQ"FT"	SQ"M"
AREA OF THE SITE (DOCUMENT)	544.50	50.58
AREA OF THE SITE (SITE)	508.19	47.20
PRO.PLINTH AREA OF THE "FF"	235.10	21.84
AREA OF THE EX.GF BLDG	344.58	32.01
AREA OF THE OPEN SPACE	273.09	25.36

JOINERY DETAILS

	DESCRIPTION	METER
D	DOOR	1.00 X 2.13
D1	TOILET DOOR	0.80 X 2.13
W	WINDOW	1.22 X 1.50
V	VENTILATOR	0.90 X 0.60

APPLICANT :


S. SHANMUGAVEL ASARI,
S / O SUBBIAH ASARI,
THERKU THERU,
KATTALAIKUDIYIRUPPU.

ENGINEER :


ER.A.K SARAVANA MUTHIAH, B.E ,
M.TECH, M.SC (R & V)
LICENSED SURVEYOUR & COLLECTOR PANEL ENGINEER,
SURIYA CONSTRUCTIONS & LAND SURVEYING
49 T / 6, BUS STAND 1ST FLOOR, SENGOTTAI - 627 809.
CELL : 9360588344.