
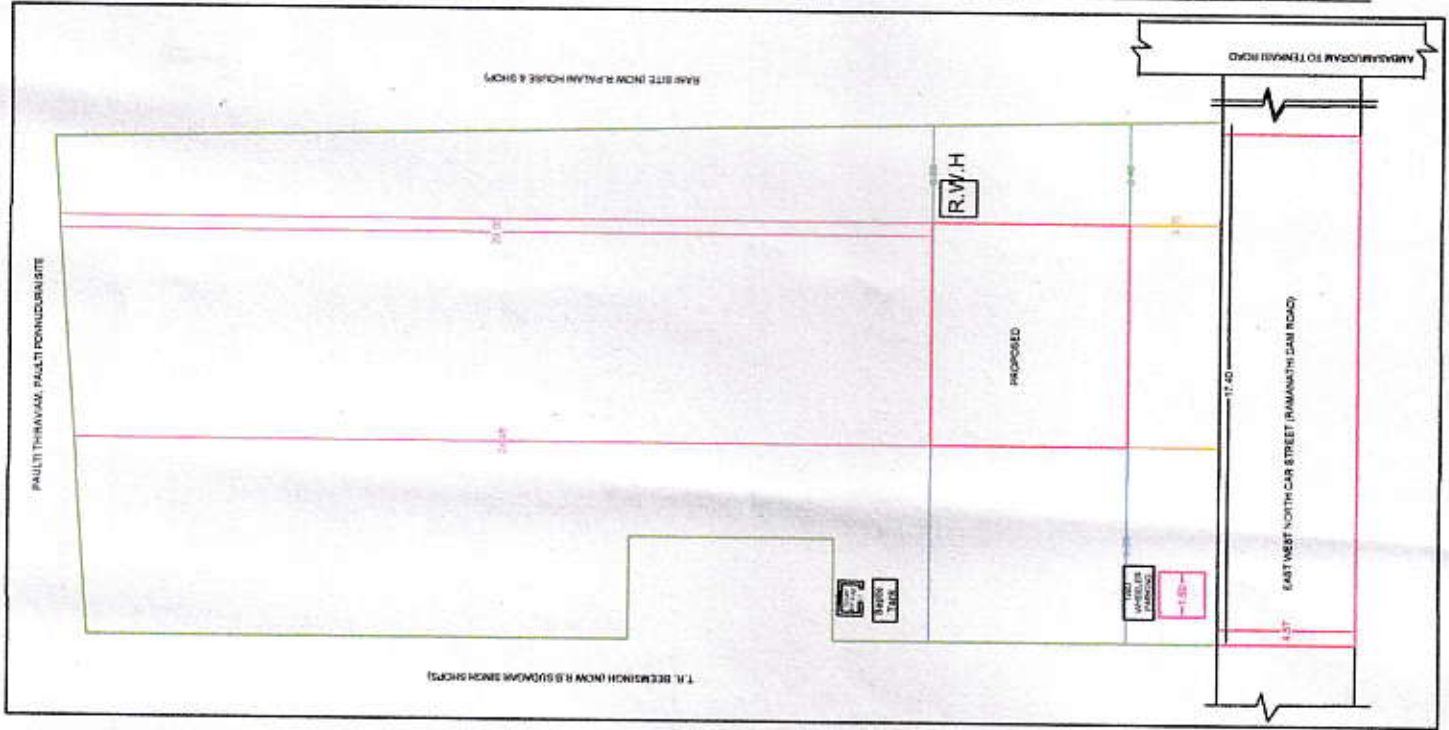


GROUND FLOOR PLAN

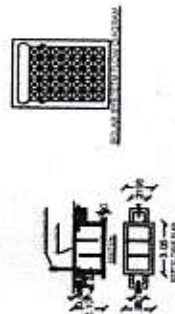

AREA STATEMENT-	SQ.MT.	SQ.FT.
SITE AREA	> 728.45	7841.00
<u>PROPOSED BUILDING PLINTH AREA :</u>		
GROUND FLOOR BUILDING AREA	> 48.48	521.63
GROUND FLOOR - CARPET AREA	> 40.87	439.92
OPEN SPACE AREA	> 579.97	7319.13
<u>APPLICANT:</u>		

Mr. T. R. BALAKRISHNAN, S/O. RAJALINGAM,
LICENSED SURVEYOR.

El & Ratha D.C.E.
Licensed Engineer
A.D/P/TSI Reg No. 22 / 2008
6/28/02, North Street
Kerala Kadayam, 627415
Mobile : 9840304188

FOR OFFICE USE ONLY