




PLAN SHOWING THE PROPOSED CONSTRUCTION OF A RESIDENTIAL BUILDING IN VALLAM VILLAGE SURVEY NO: 43/6,
PILLAIYAR KOVIL STREET, KOTTAKULAM, SUMAITHEERNTHAPURAM VILLAGE PANCHAYAT, TENKASI TALUK & DISTRICT, TAMILNADU.

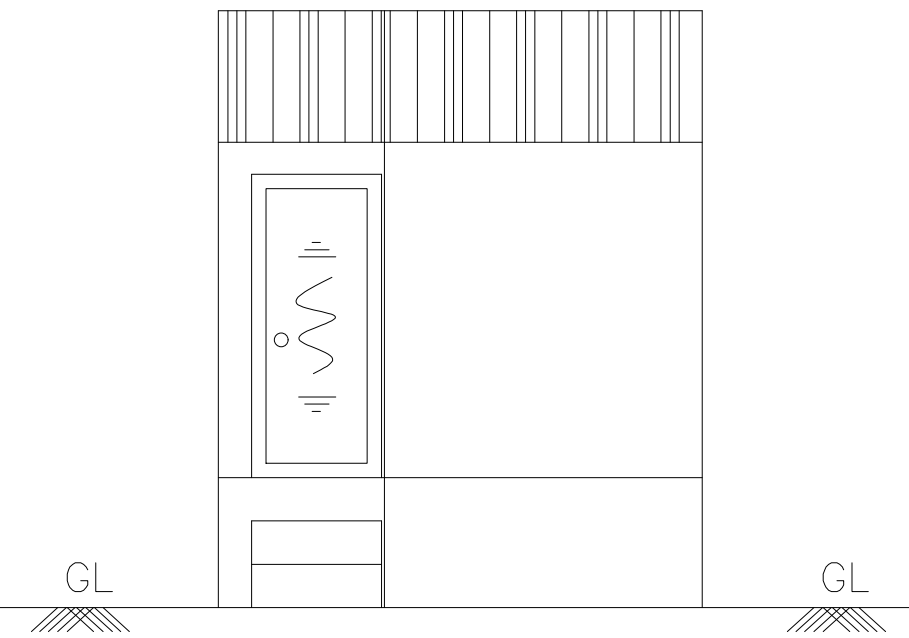


ELEVATION

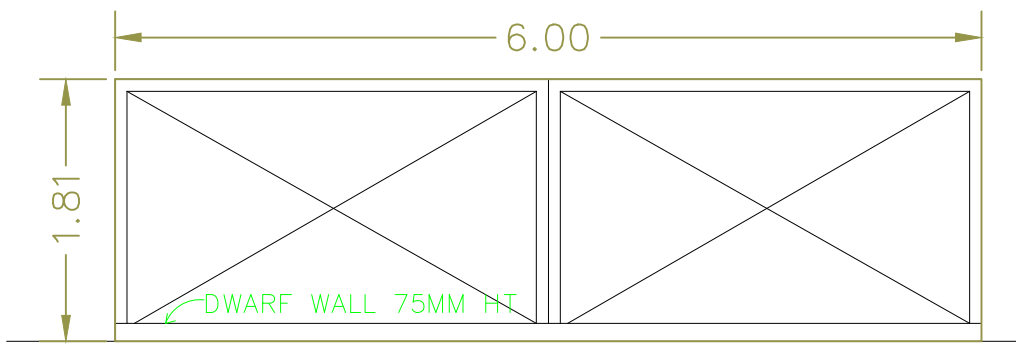


MAIN GATE

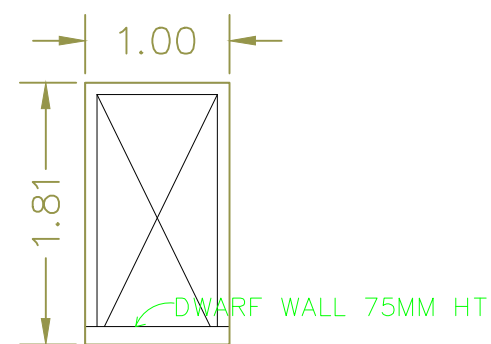


WICKET GATE

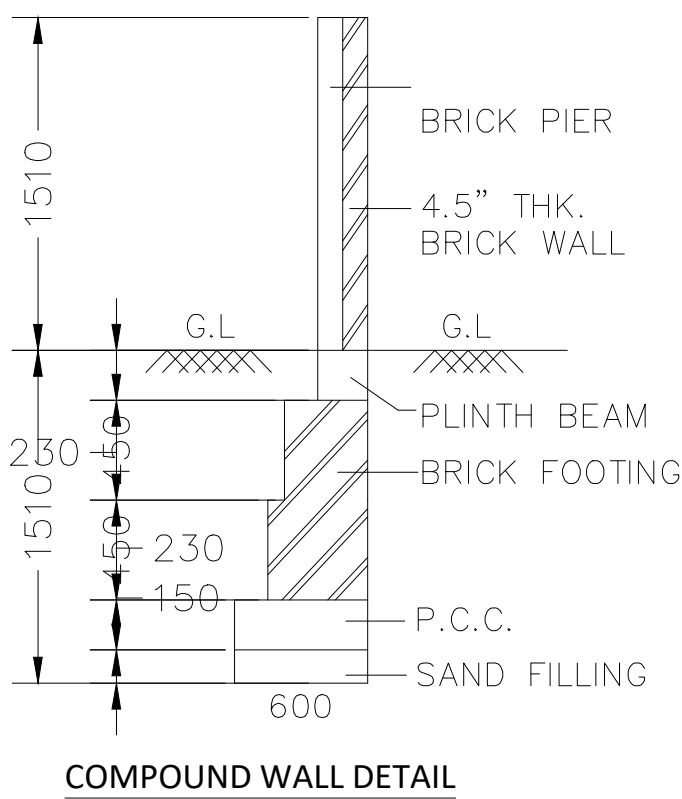


COMPOUND WALL DETAIL

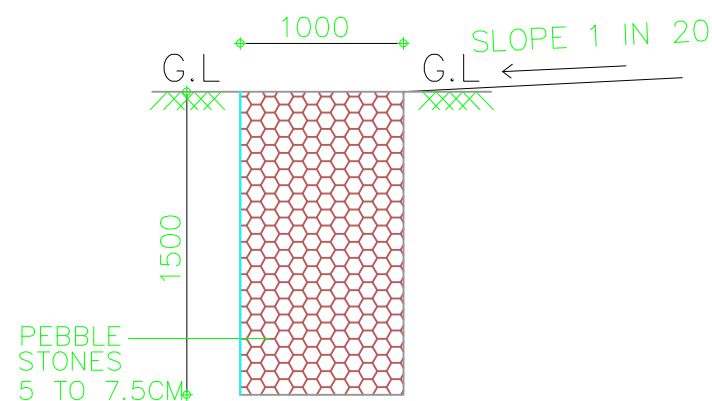


SECTION OF
PEBBLE TRENCH

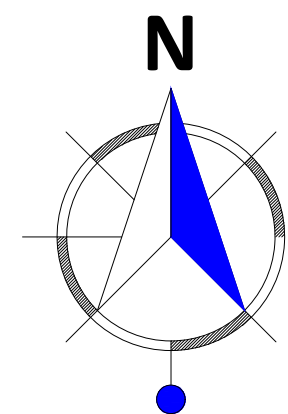

SITE PLAN
Scale - 1:100

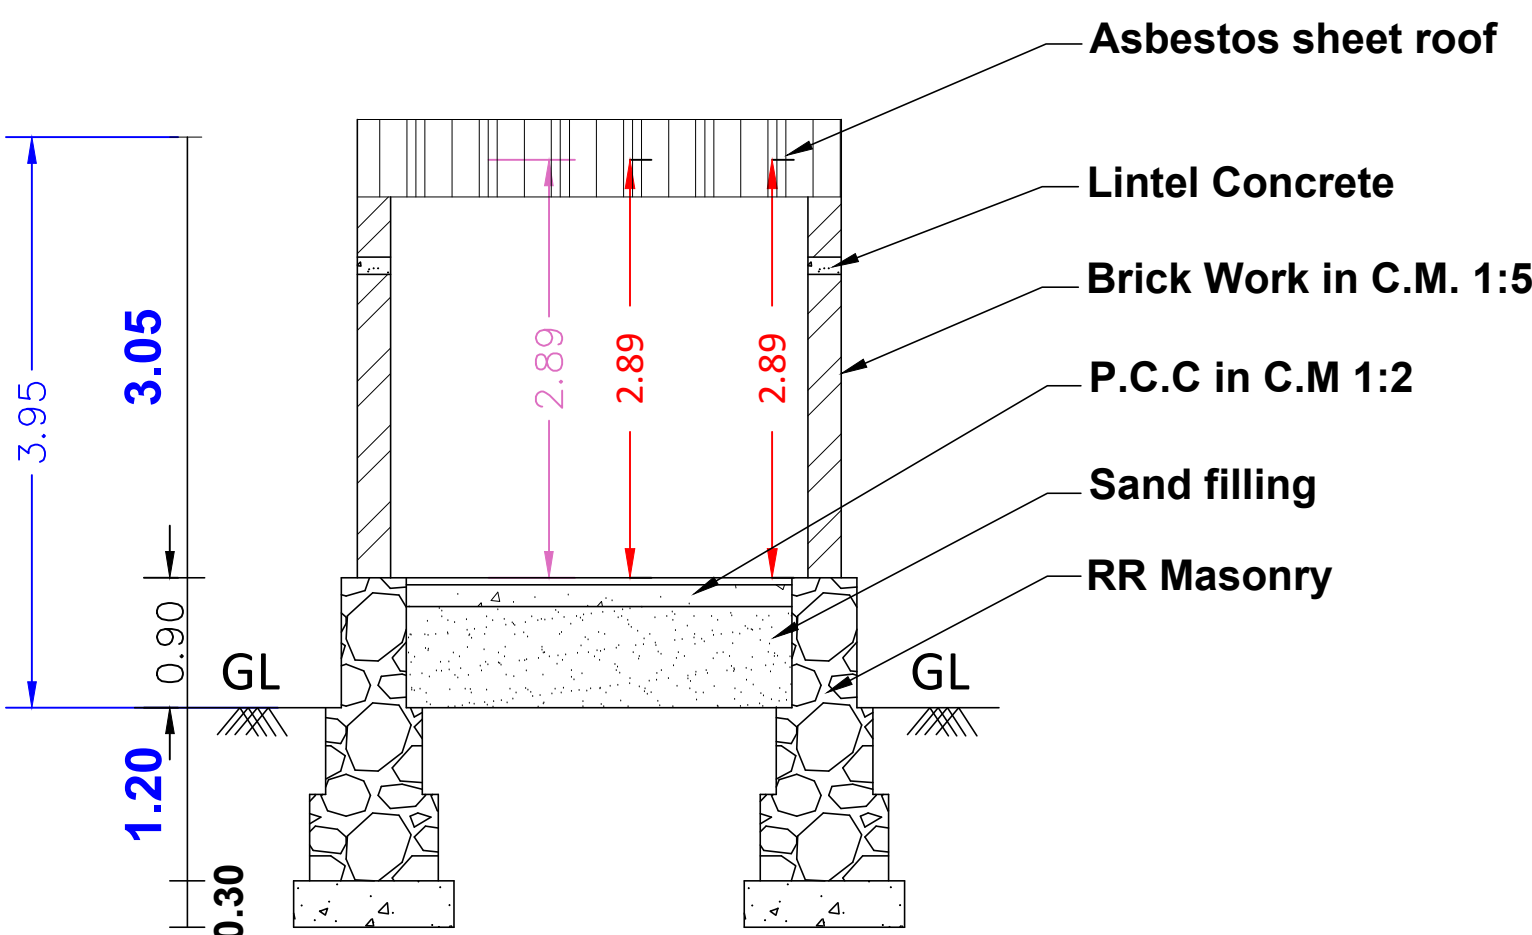


SECTION ON A-A

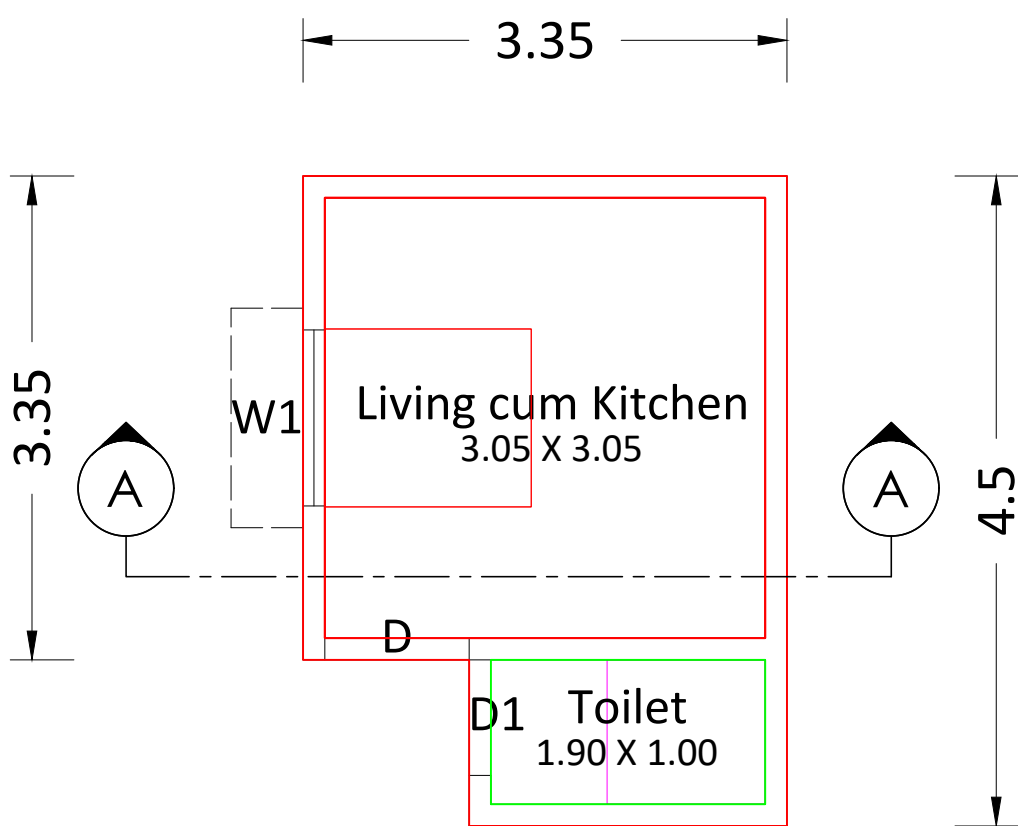

PLAN



SURVEY NO: 43/3

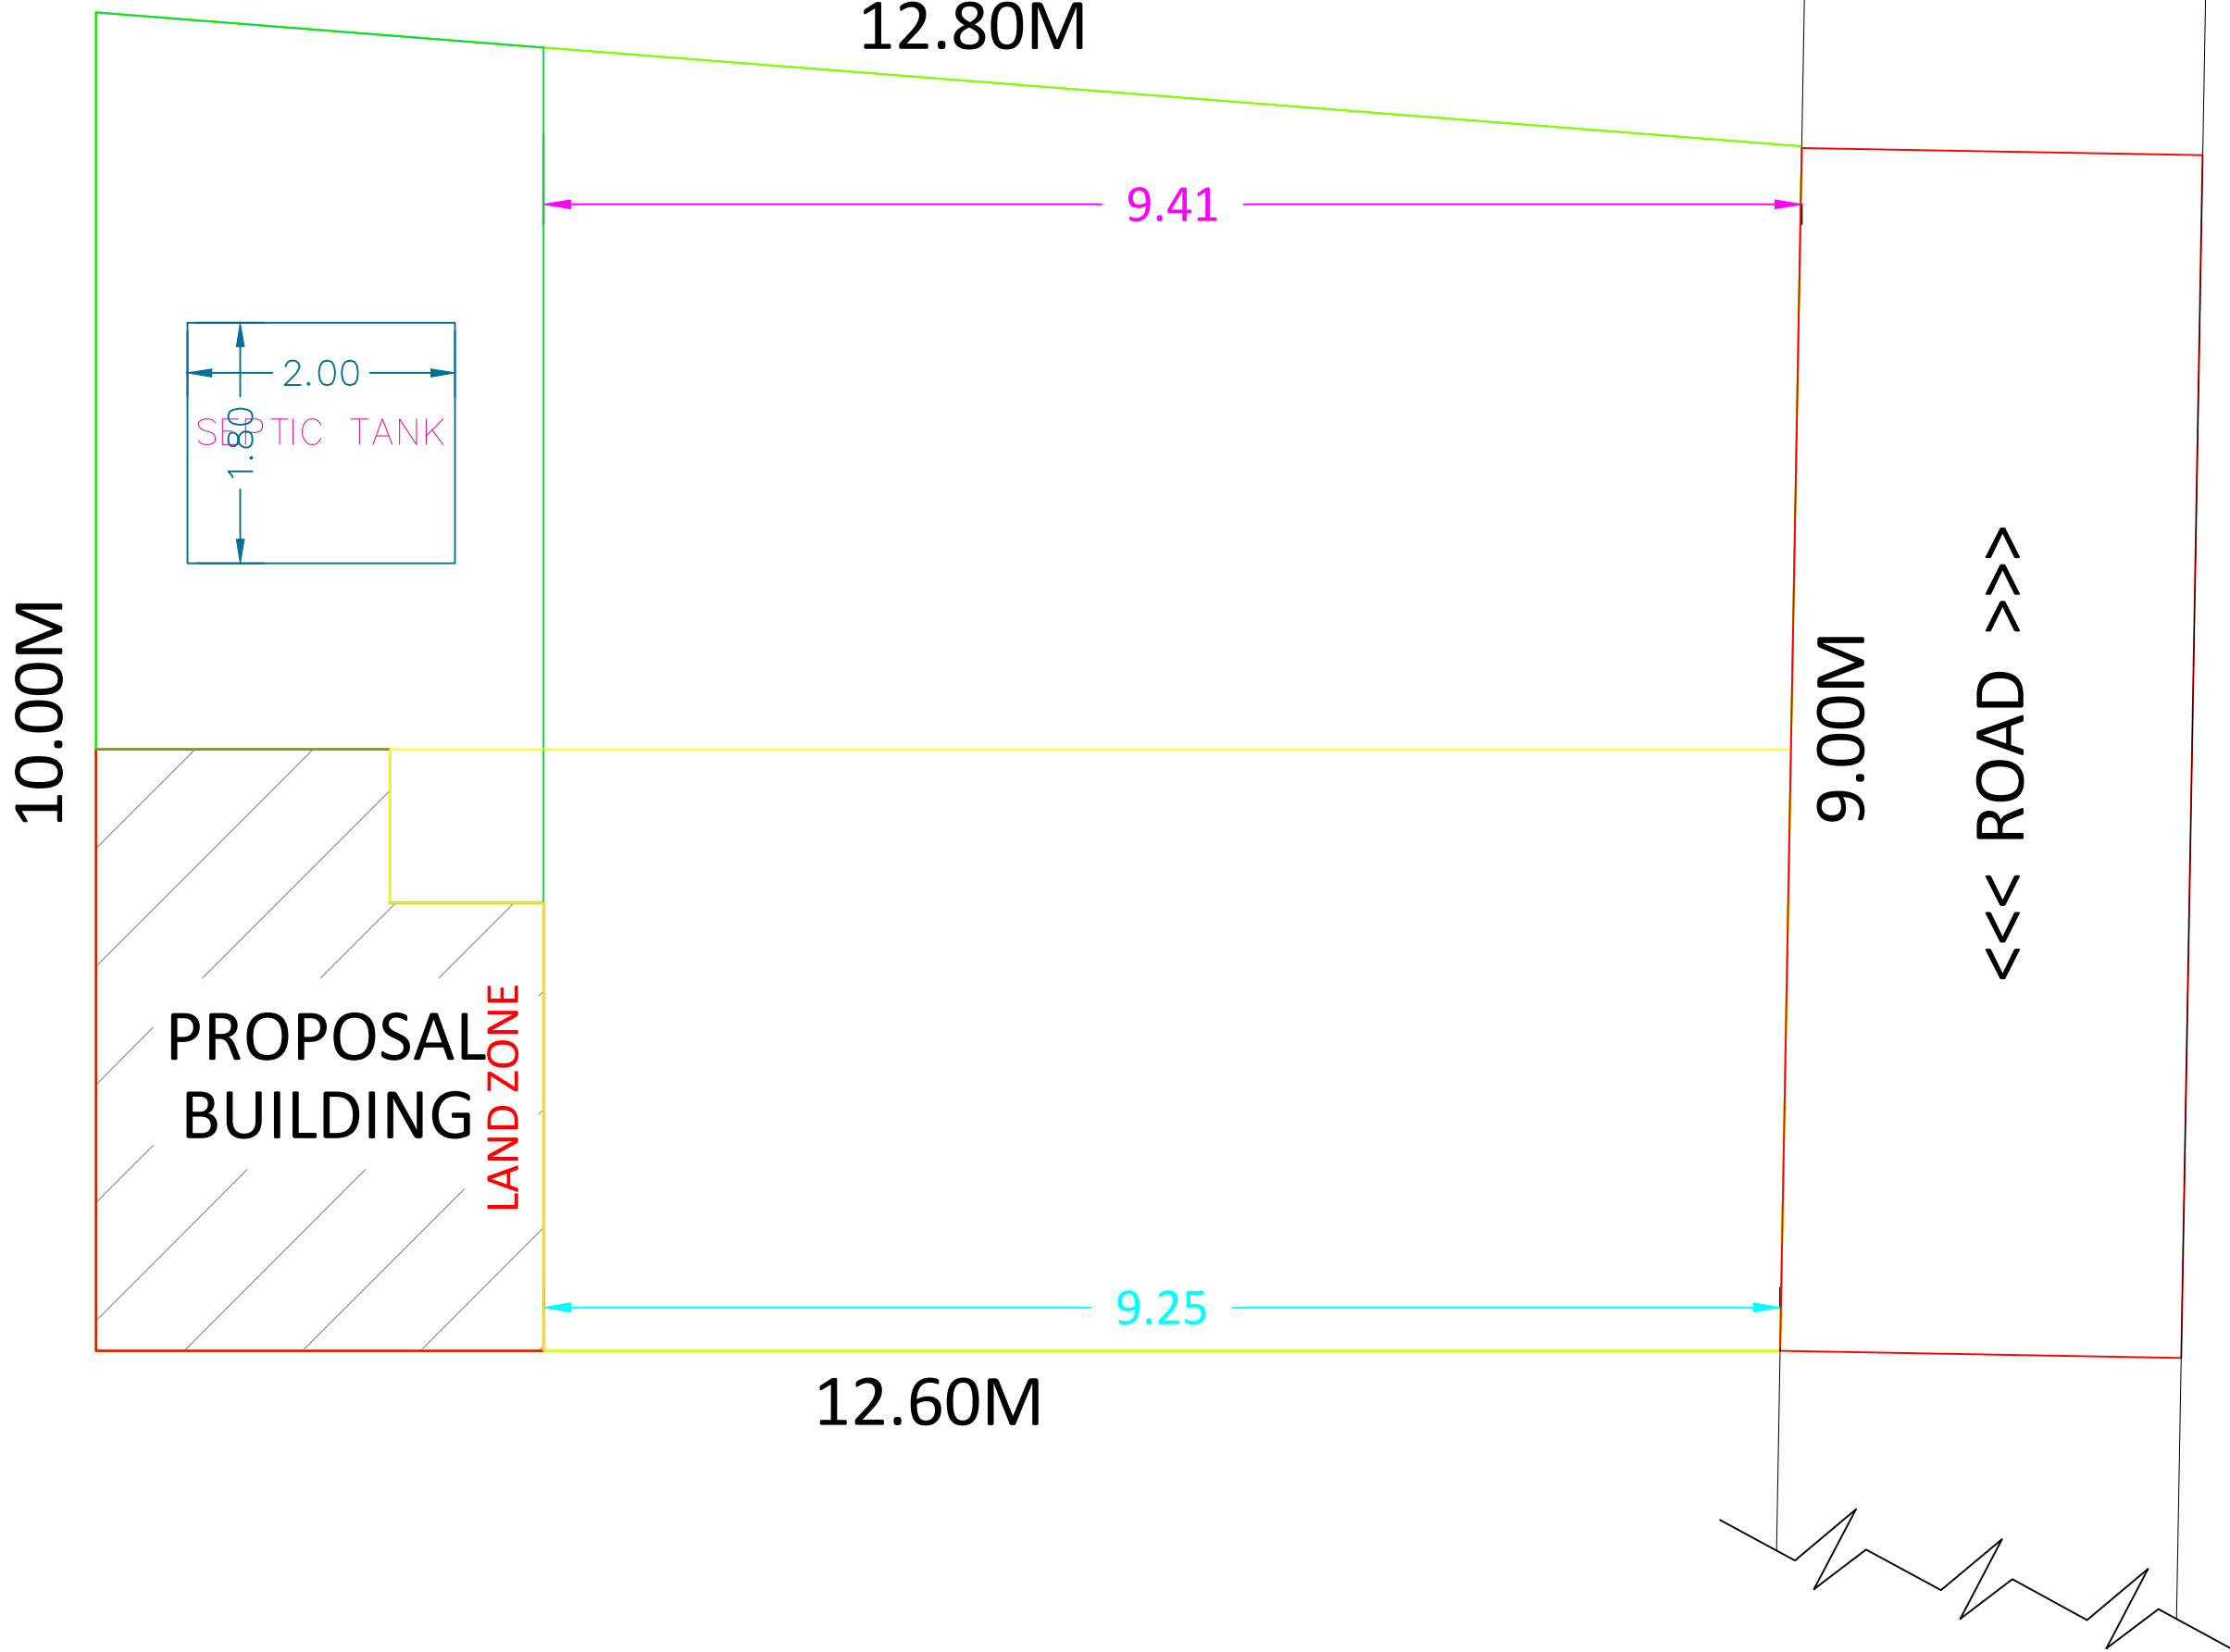

SURVEY NO: 43/7

KEY PLAN
NOT TO SCALE



STREET

PILLAIYAR KOVIL

PILLAIYAR KOVIL STREET



NOTE:

1. That rain water harvesting and waste water recycling system shall be provided as per building rules.
2. Solar water heating system provided at the topmost level of the building.
3. Map is oriented to magnetic north
4. All dimensions are in meter.
5. Scale - 1 : 100

JOINERY DETAILS

S	SHUTTER	2.00 X 2.10
D	DOOR	0.90 X 2.10
D1	DOOR	0.75 X 2.10
W	WINDOW	1.82 X 1.20
V	VENTILATOR	0.60 X 0.60

DWNG NO - Pa/25/MA/01

AREA STATMENT

	SQ 'M'	SQ 'FT'
AREA OF THE SITE (AS ON SITE)	120.65	1298.79
AREA OF THE SITE (AS ON DOCUMENT)	100.00	1076.50
AREA OF THE SITE (SUPER IMPOSED)	100.00	1076.50
PLINTH AREA OF THE PRO BUILDING	13.75	148.01

APPLICANT


M. Esakimuthu

Mr. M.Esakkimuthu
S/o Mr. Malaiyandi

ENGINEER

Er. M.NAGARASAN DCE., BE

REGISTERED PROFESSIONAL / ENGINEER
TENKASI PANCHAYAT UNION
ந.க.எண்: BDO BLK/86/2023/A2, DT: 06.06.2023
NILAI CONSTRUCTION & DESIGN
S.No.9, Madurai ROAD,
TENKASI-627 811 Ph. 8870611302.

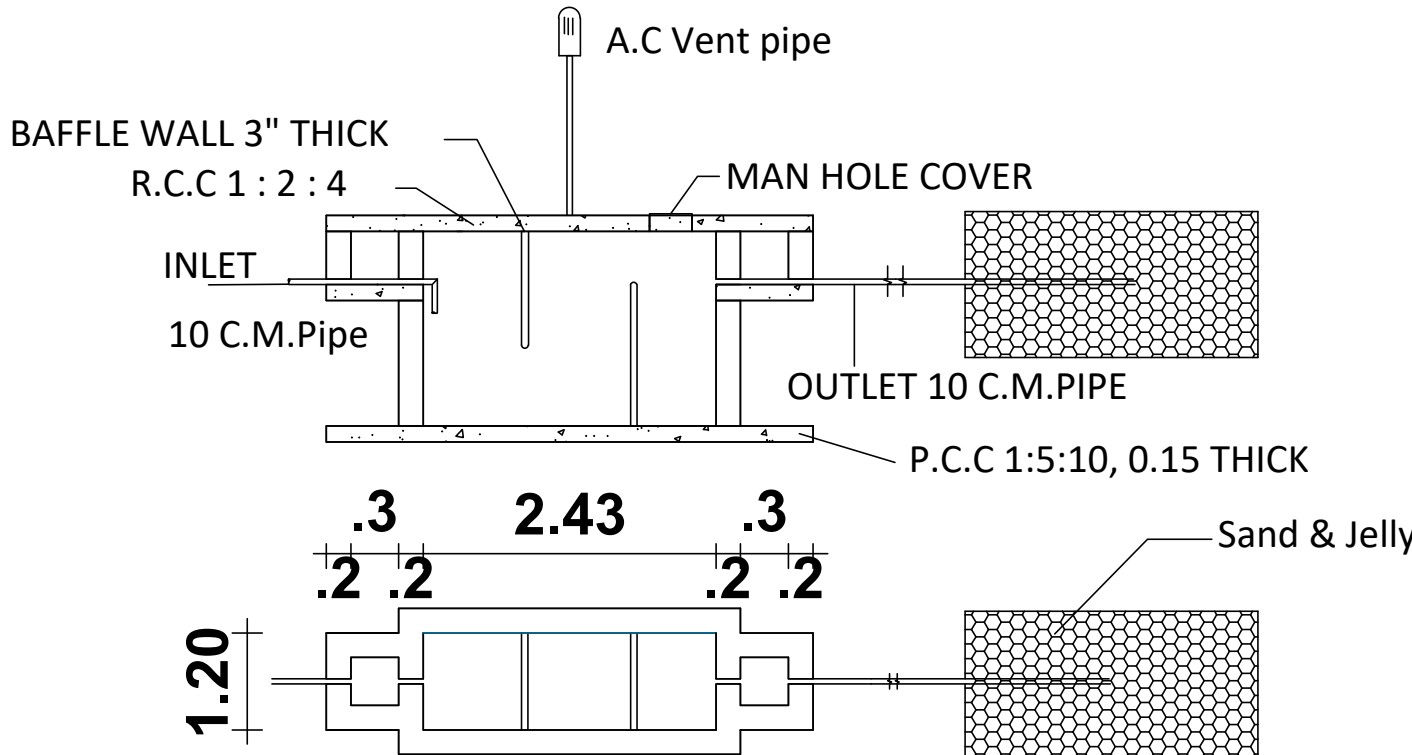

SEPTIC TANK AND TRENCH