


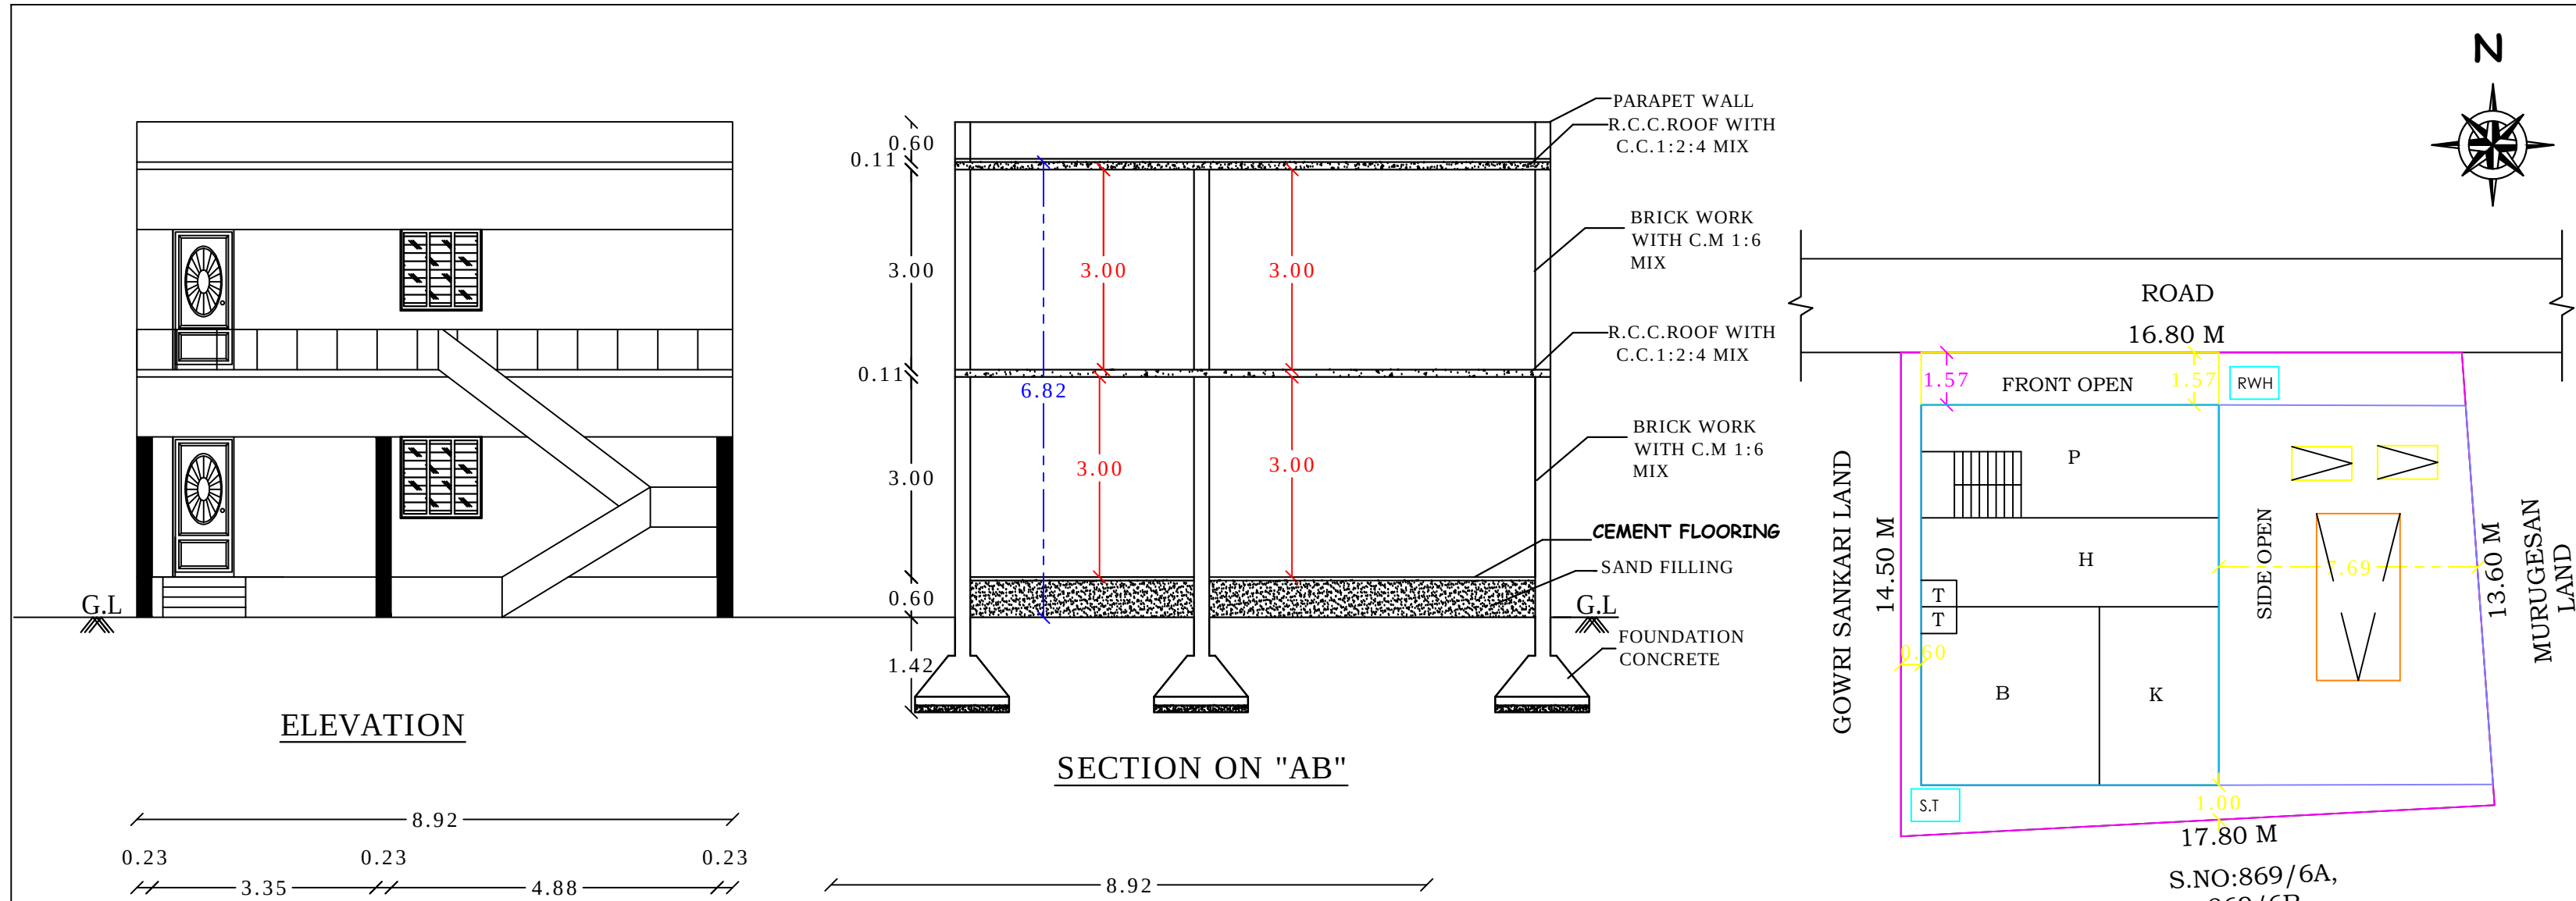

PLAN SHOWING THE PROPOSED CONSTRUCTION OF DWELLING HOUSE S.NO:869/1C1A, AT KUTHUKALVALASAI VILLAGE AND PANCHAYAT, TENKASI TALUK & DISTRICT.

ALL DIMENSIONS ARE IN METRE
SCALE:- 1:100

APPLICANT:-

M. Ayyappan

M. AYYAPPAN
S/O. MOTTAIYAN

REGISTERED ENGINEER:-

Er. S. Shunmuga Selvan M.E., (Struct)
LOYAL BUILDERS
Registered Engineer Grade II (RE)
RE/Gr-II/TEN/January/2021/001
311H, Ganapathy Plaza, Amman Sannathi
Tenkasi - 627 811.
Cell: 94433 91236, 89460 57054


SCHEDULE OF JOINERY

D	DOOR	1.00X 1.20
D1	DOOR	0.90X 2.10
W	WINDOW	1.60X 1.20
V	VENTILATOR	0.90X 0.60

AREA STATEMENT


PARTICULAR	SQ.MT	SQ.FT
SITE AREA	247.00	2658.70
PLINTH AREA		
GROUND FLOOR	114.98	1237.64
FIRST FLOOR	71.45	769.08
OPEN AREA	132.01	1421.06

OFFICE USE.

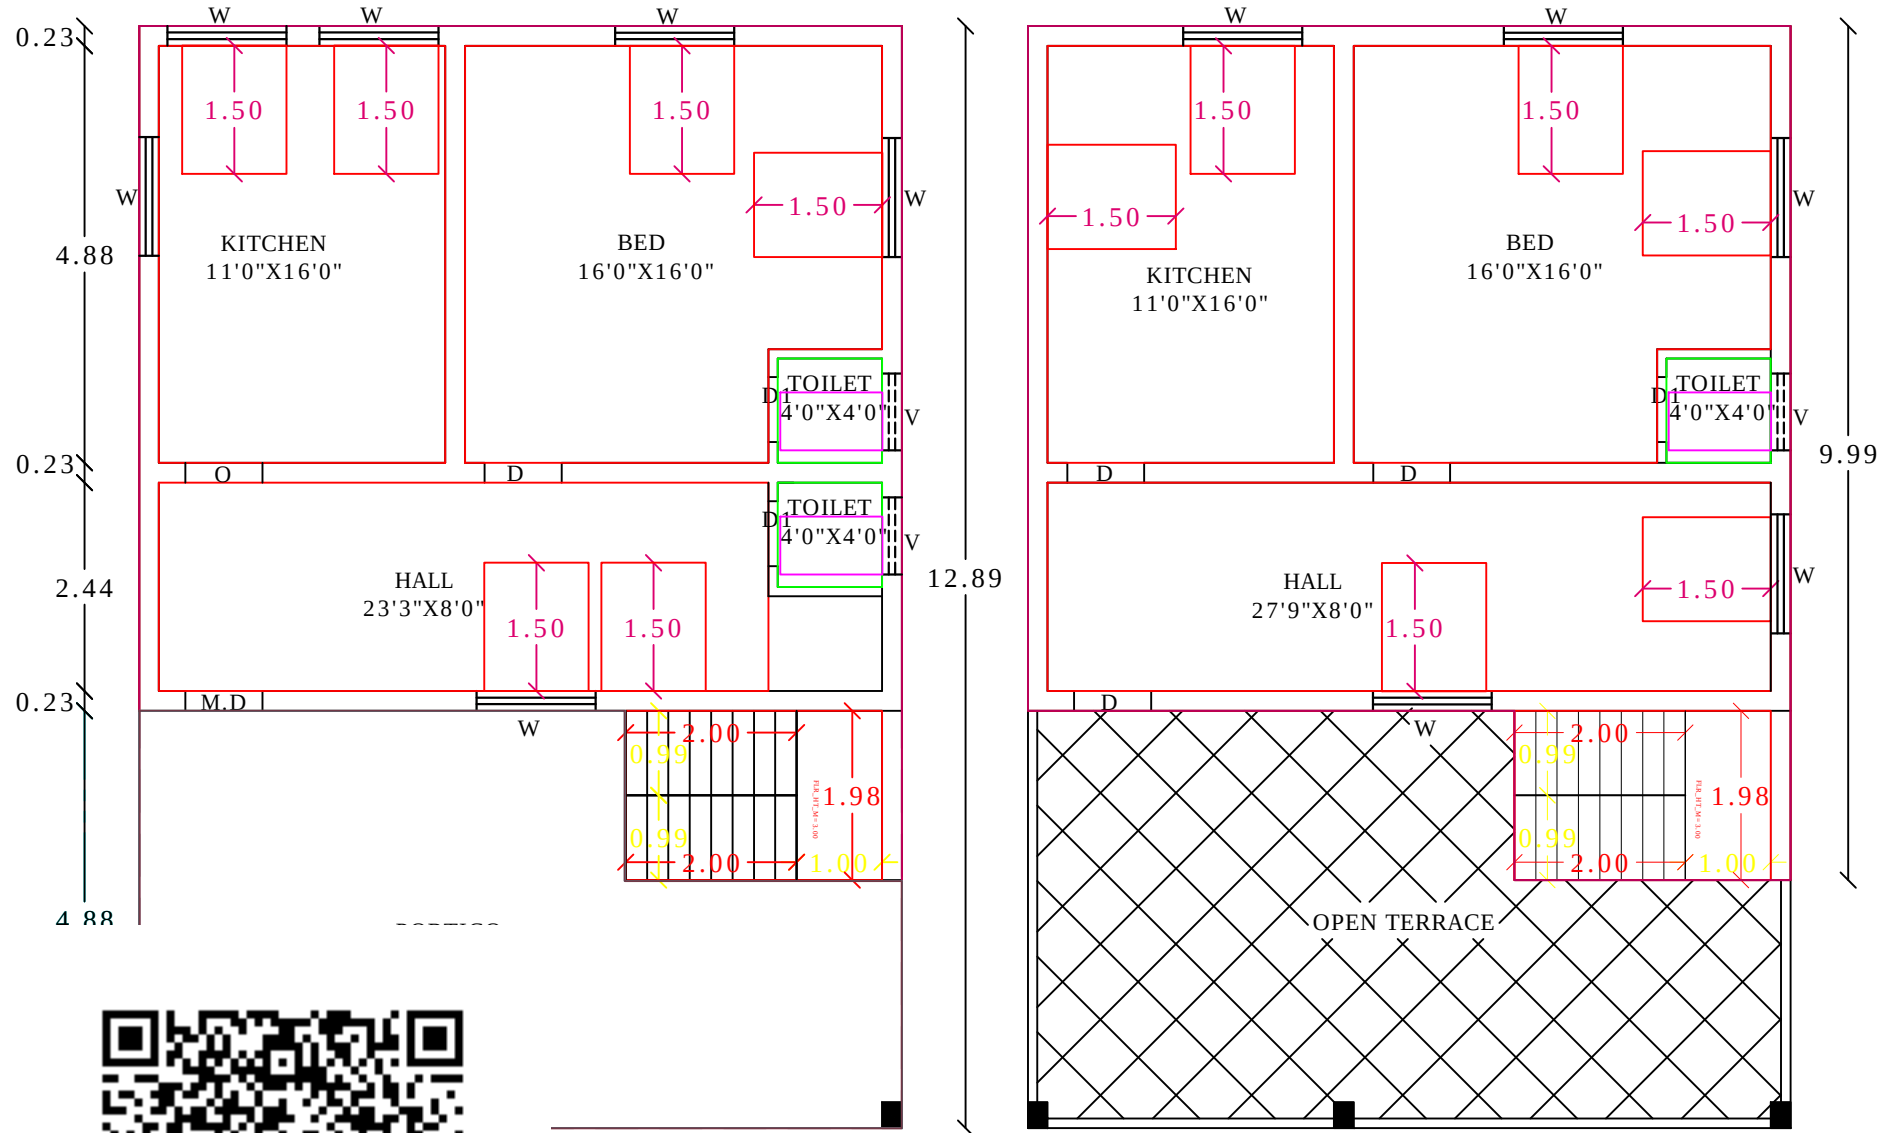


GROUND FLOOR PLAN

FIRST FLOOR PLAN

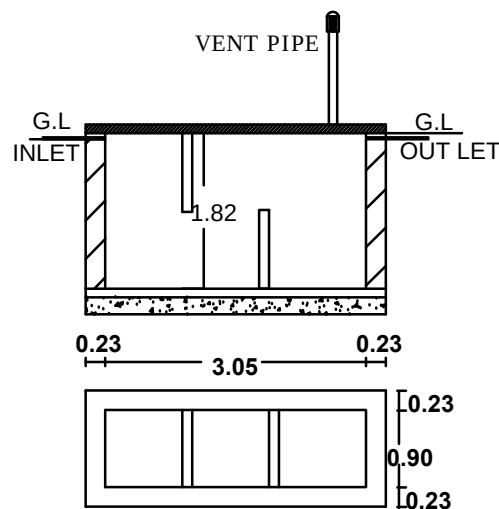

SEPTIC TANK
DETAILS

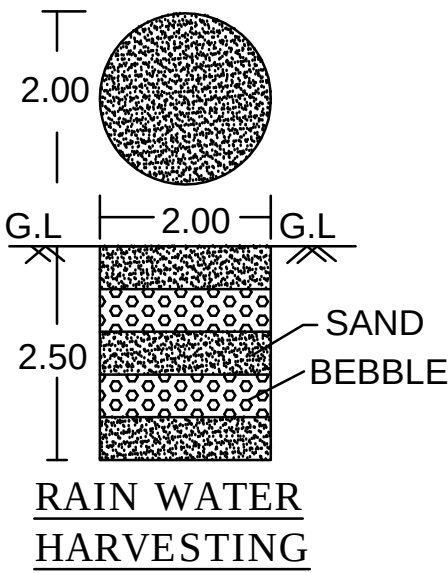

RAIN WATER
HARVESTING

