

PLAN SHOWING THE PROPOSED CONSTRUCTION OF COMMERCIAL SHOP BUILDING IN SY.NO : 399 / 3F1 , AT WARD NO : 7 ,
VENKATESHWARAPURAM , KADAGANERI VILLAGE AND PANCHAYAT , ALANGULAM PANCHAYAT UNION , ALANGULAM TALUKA ,
TENKASI DISTRICT .

AREA STATEMENT:-	SQ.MT	SQ.FT
SITE AREA	380.00	4090.29
PROPOSED COMMERCIAL BUILDING AREA		
GROUND FLOOR		
BUILTUP AREA	66.04	710.85
CARPET AREA	55.81	600.73

DETAILS OF JOINERIES:-			
Sl.No.	Type	Description	Size
1	D	Door	1.06 x 2.10
2	D1	Door	0.90 x 2.10
3	D2	Door	0.75 x 2.10
4	W	Window	0.90 x 1.20
5	KW	Kit. Window	0.90 x 0.90
6	V	Ventilator	0.90 x 0.60

COLOUR CODE REFERENCE:-	
1. SITE BOUNDRY :-	
2. PROPOSED BUILDING :-	
3. ROAD :-	


APPLICANT: S . SURESH


LICENSED SURVEYOR:-

Er. A.ARULSELVAN
REGISTER ENGINEER - GRADE - III
REG.NO:145/LS/2022/00039
ARUL CONSTRUCTION
VENKATESWARAPURAM-627 854,
TENKASI DISTRICT.
CELL: 7402360936


FOR OFFICE USE ONLY:-




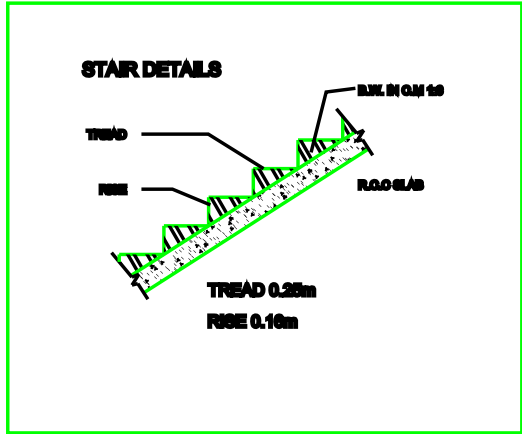


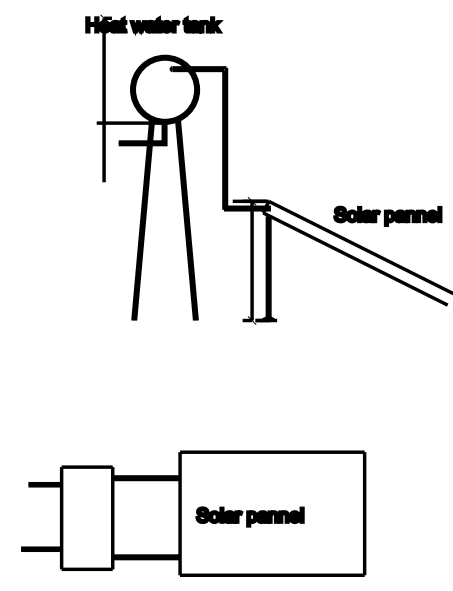

SCALE:- 1:100

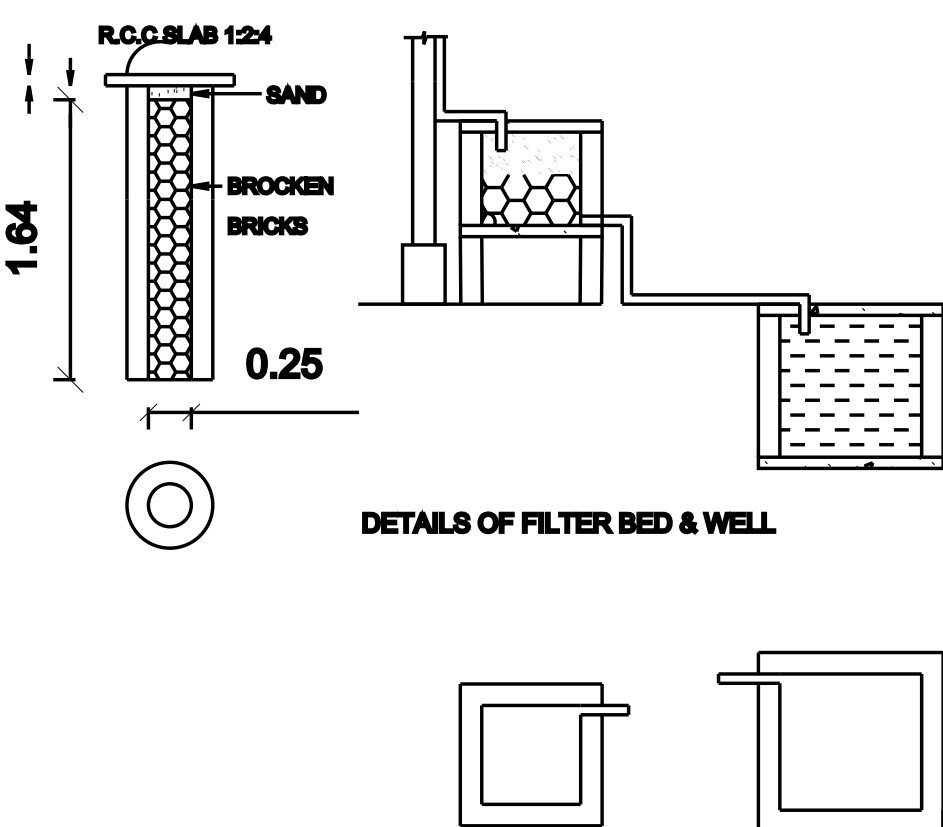

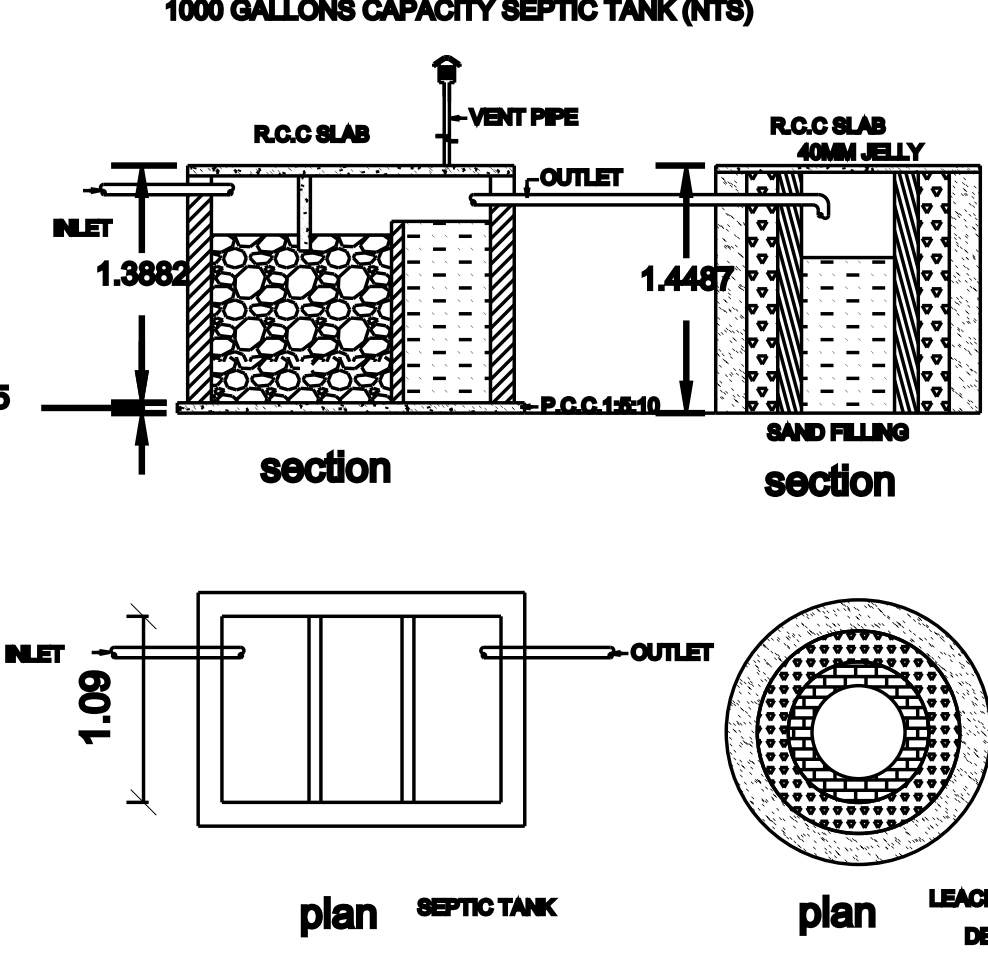


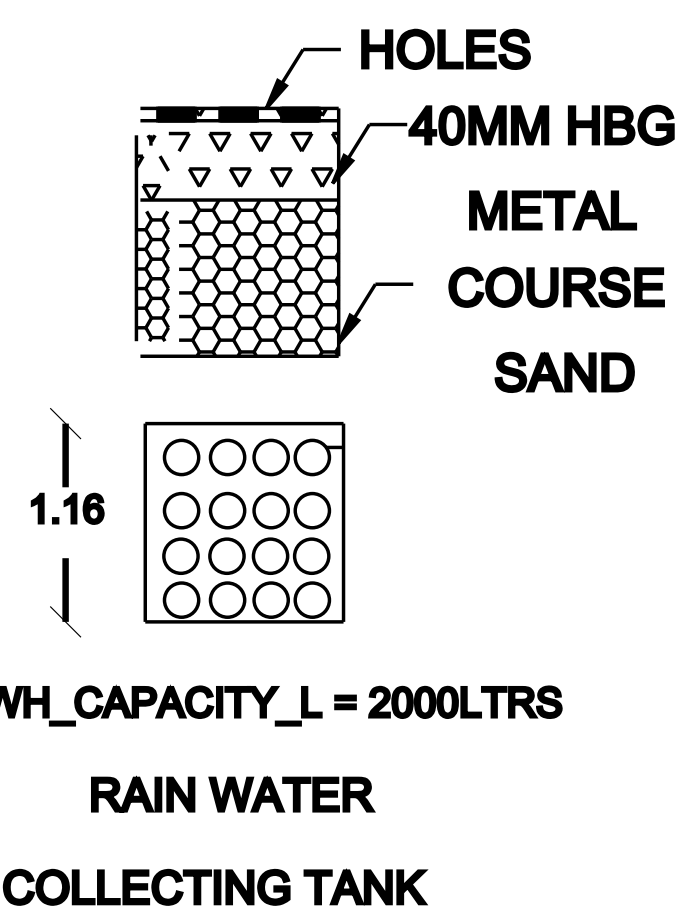


RWH_CAPACITY_L = 2000LTRS




APPLICANT:- Mr. S . SURESH , S/o Mr. SELVARAJ

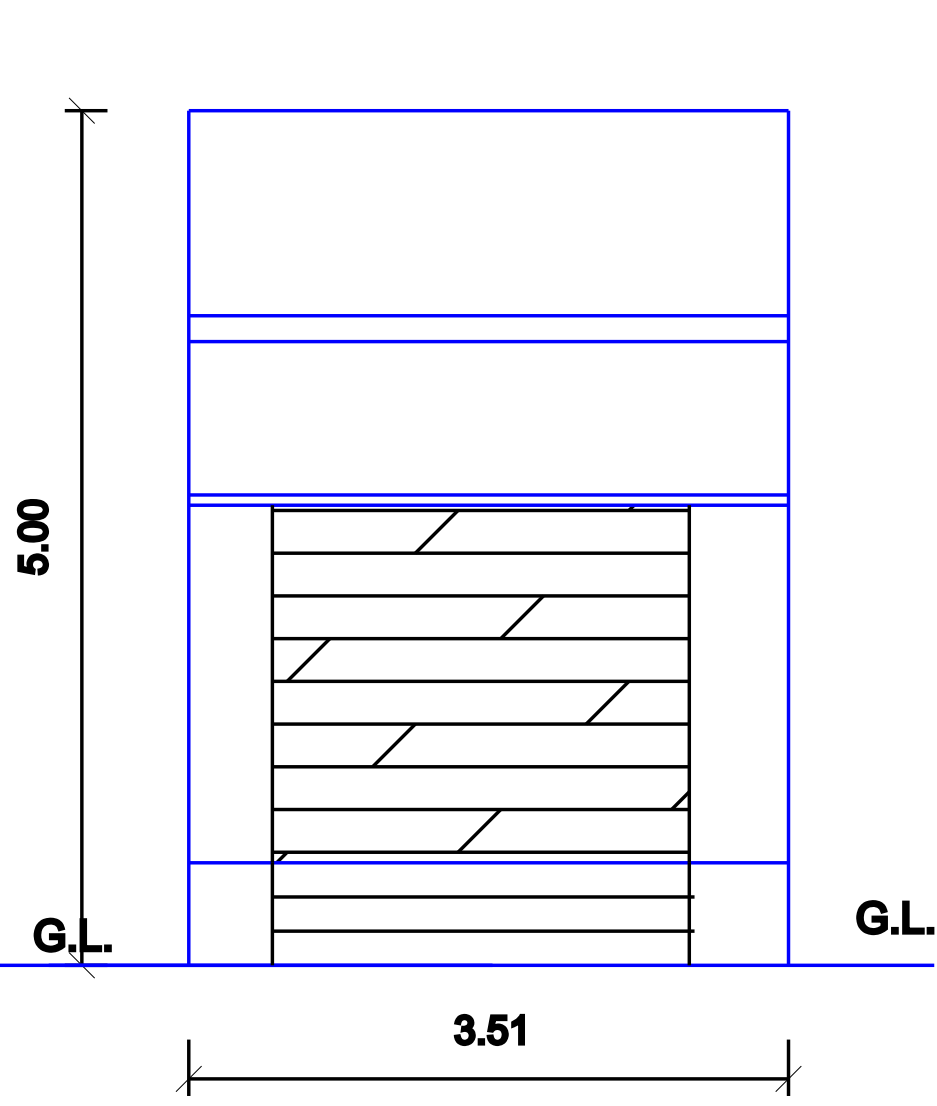


ELEVATION

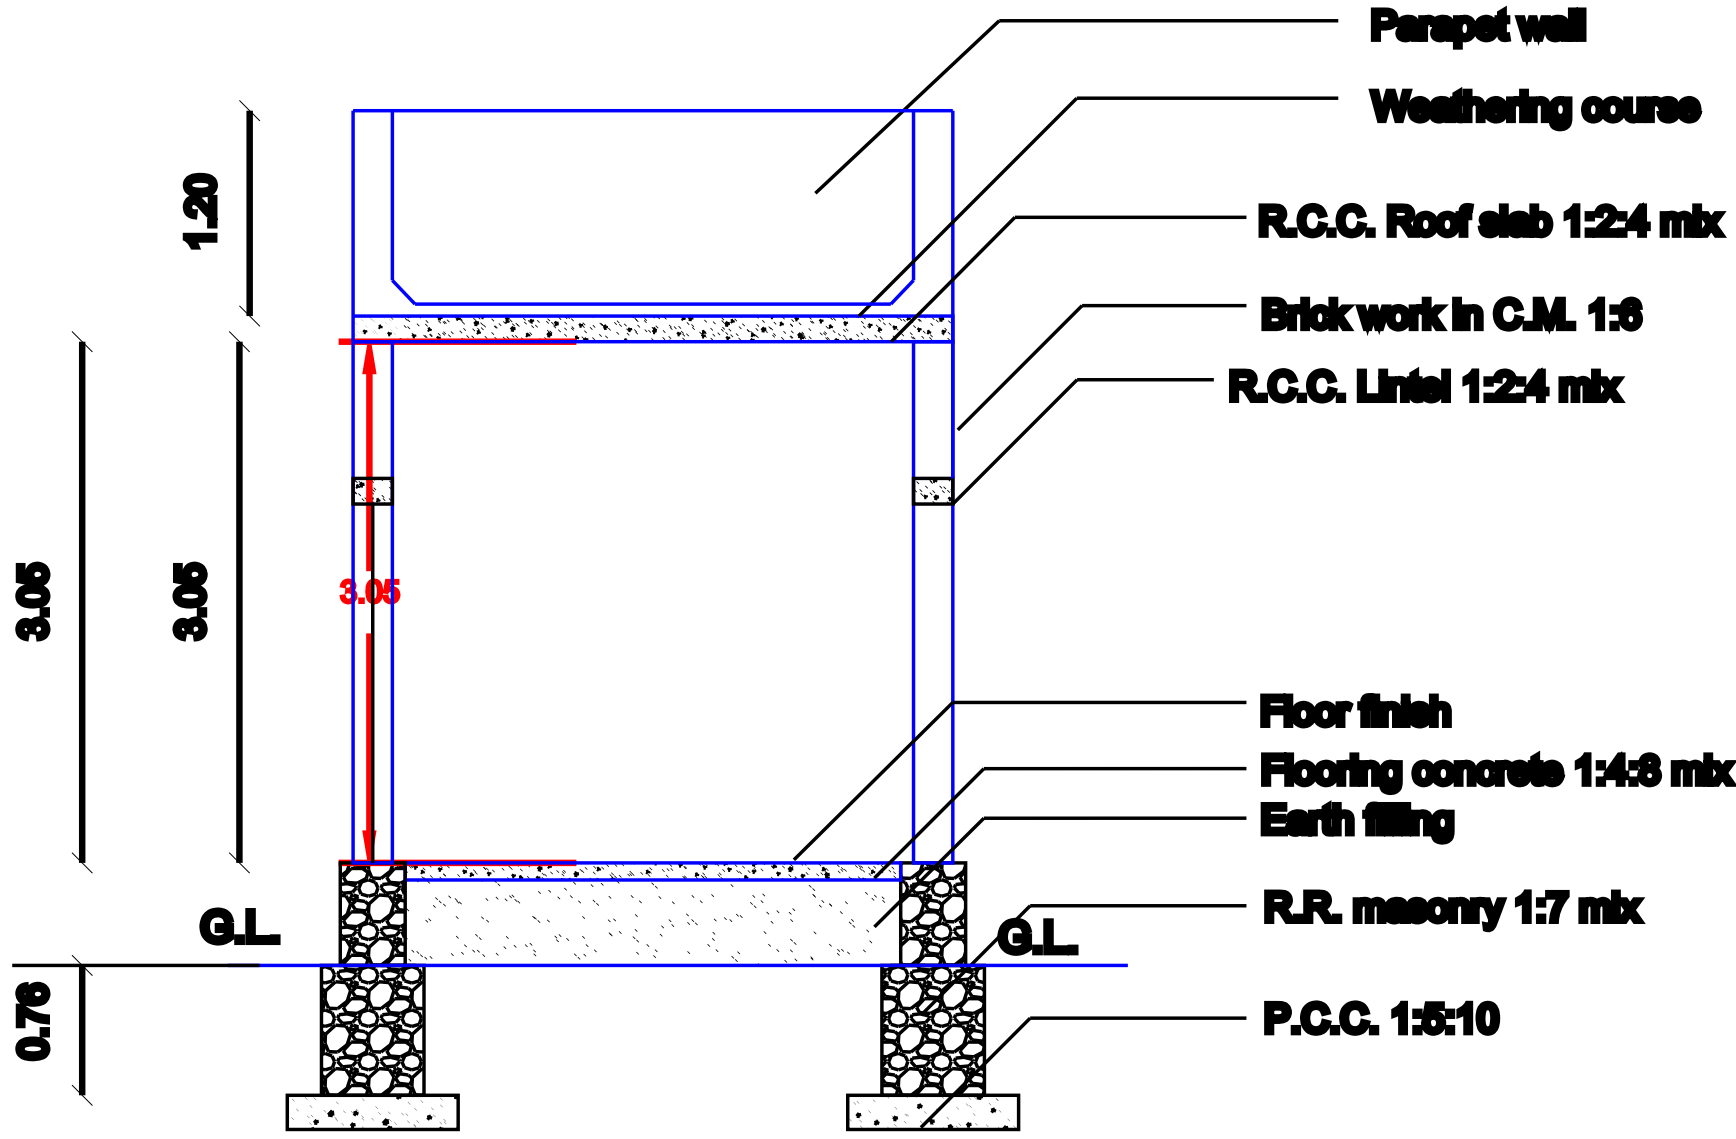

SECTION AB

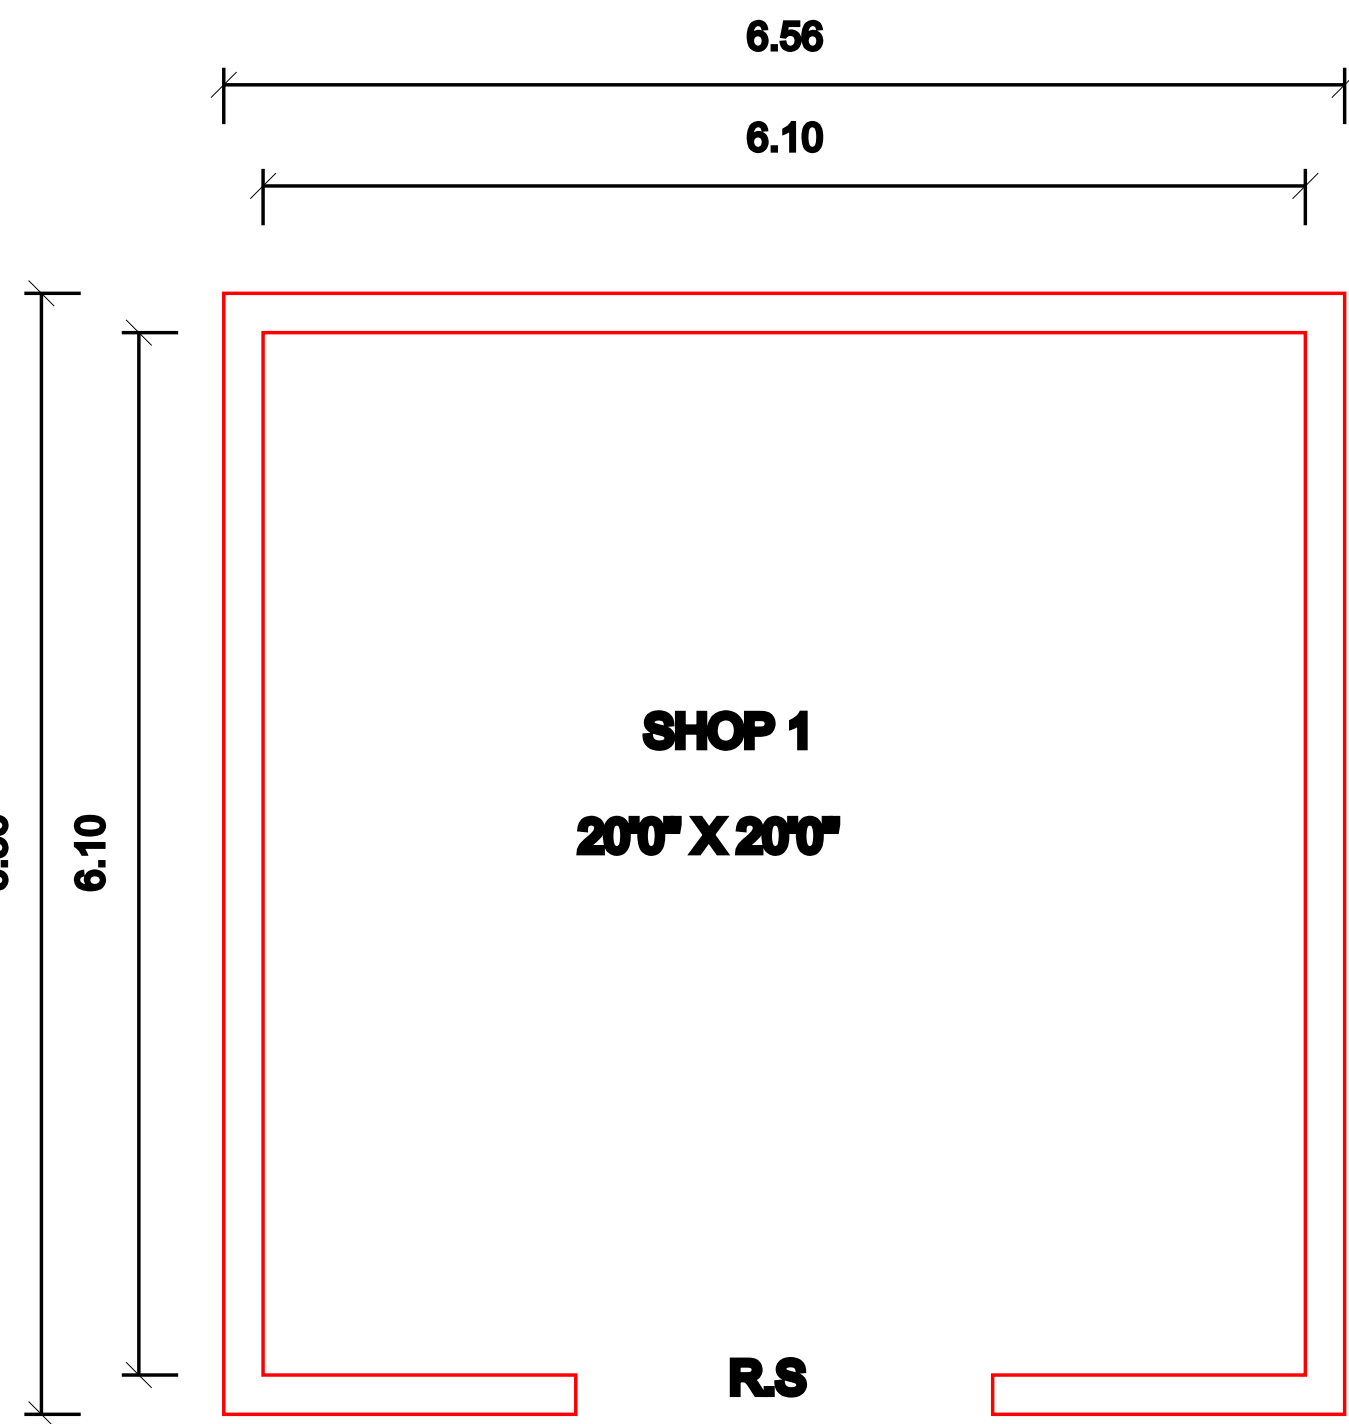

PLAN

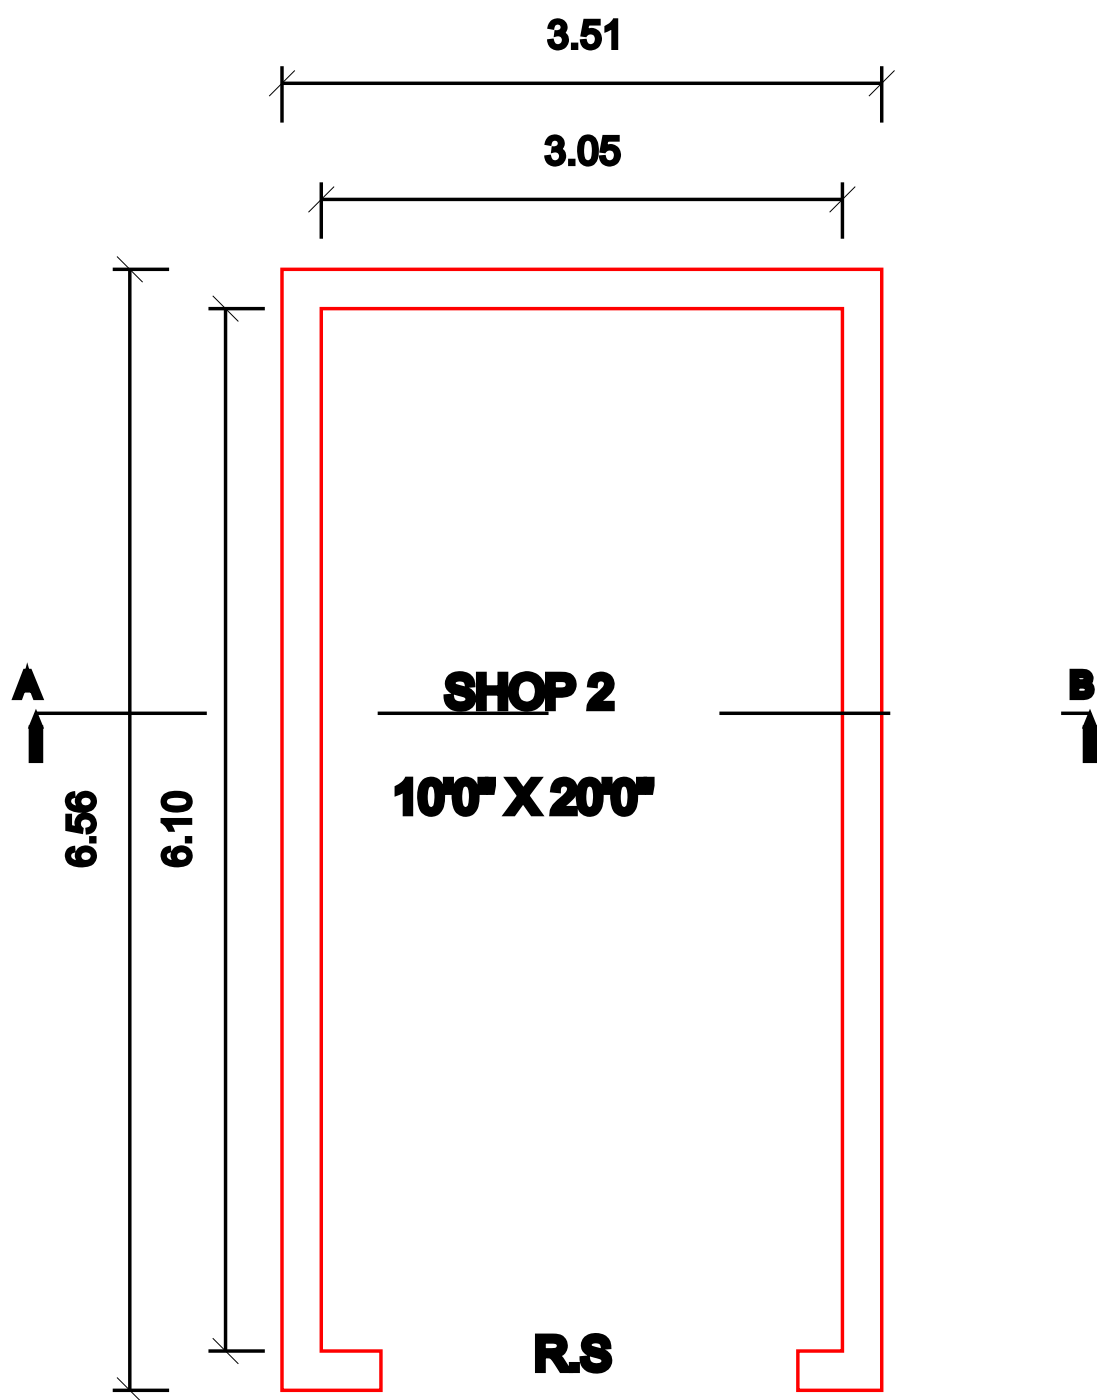

ARULRAJ , SUBRAMANIAN & MARIAPPAN 'S LAND



COMMON WELL & SIMSON 'S LAND

PRO.SITE

SY.NO : 399 / 3F1



DEVASAGAYAM 'S LAND

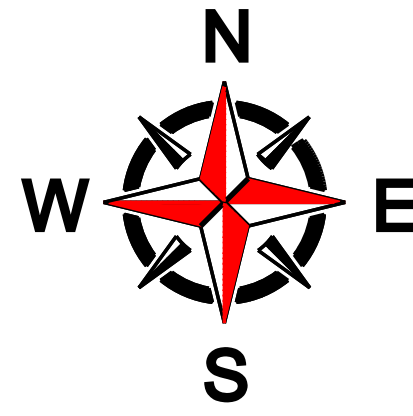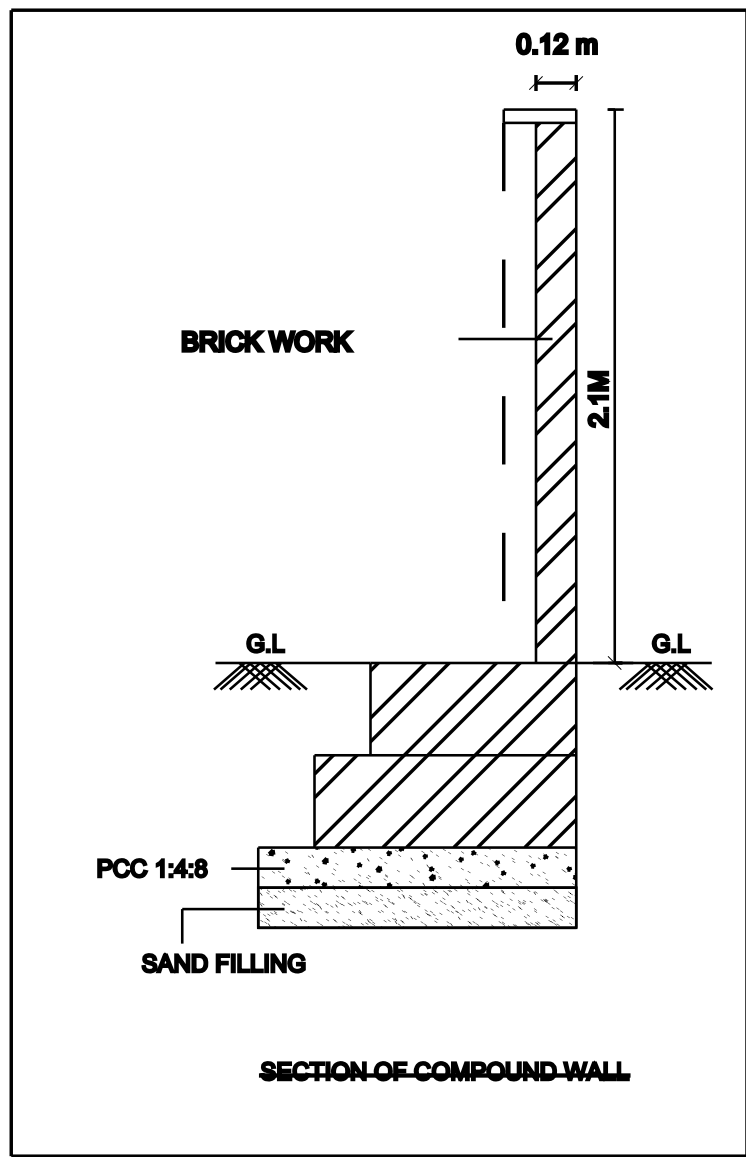

ALAGIYAPANDIYAPURAM ROAD

SITE PLAN
(NOT TO SCALE)