
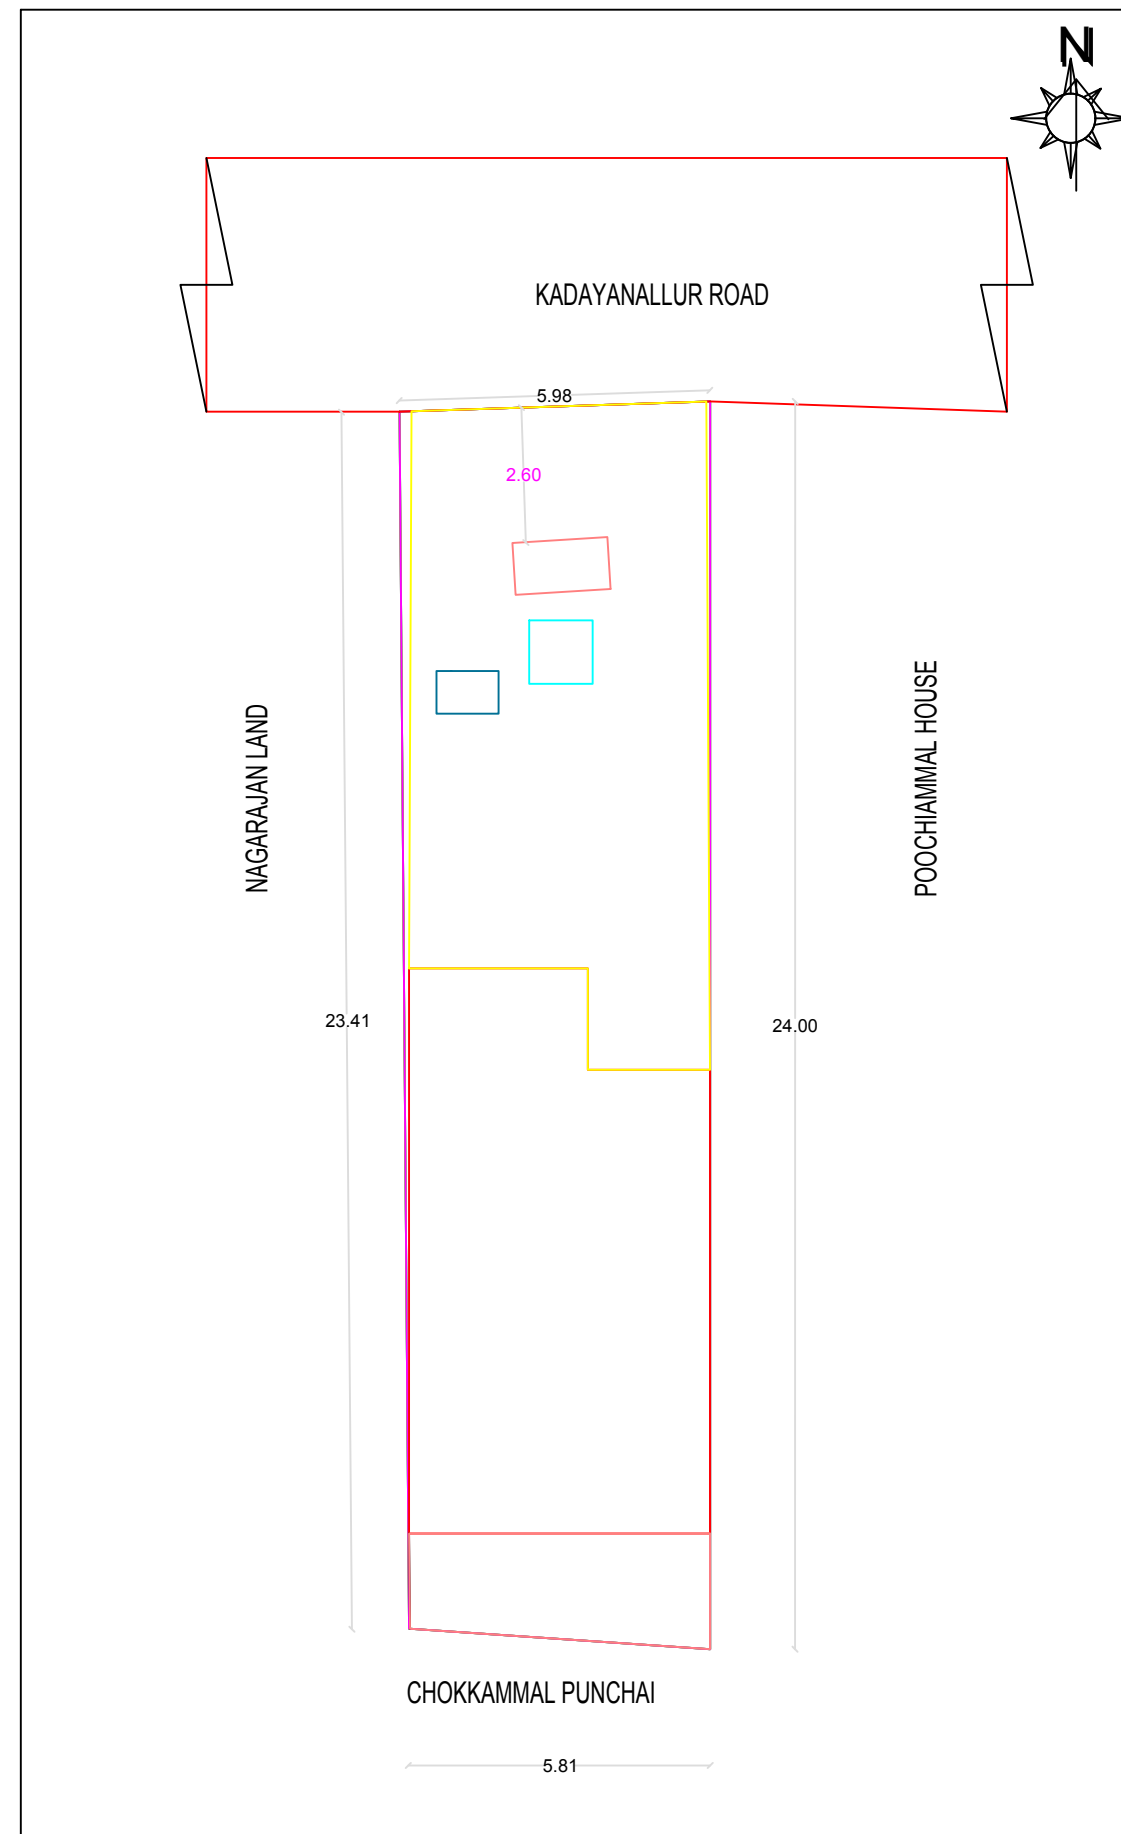


PLAN SHOWING THE PROPOSED CONSTRUCTION OF GROUND FLOOR COMMERCIAL BUILDING AT
SURVEY NO:466/1B2, KADAYANALLUR MAIN ROAD, K.M.ACHAMPATTI HAMELD,ARIYANAYAGIPURAM
VILLAGE AND PANCHAYAT, SANKARAN KOVIL UNION, TENKASI.

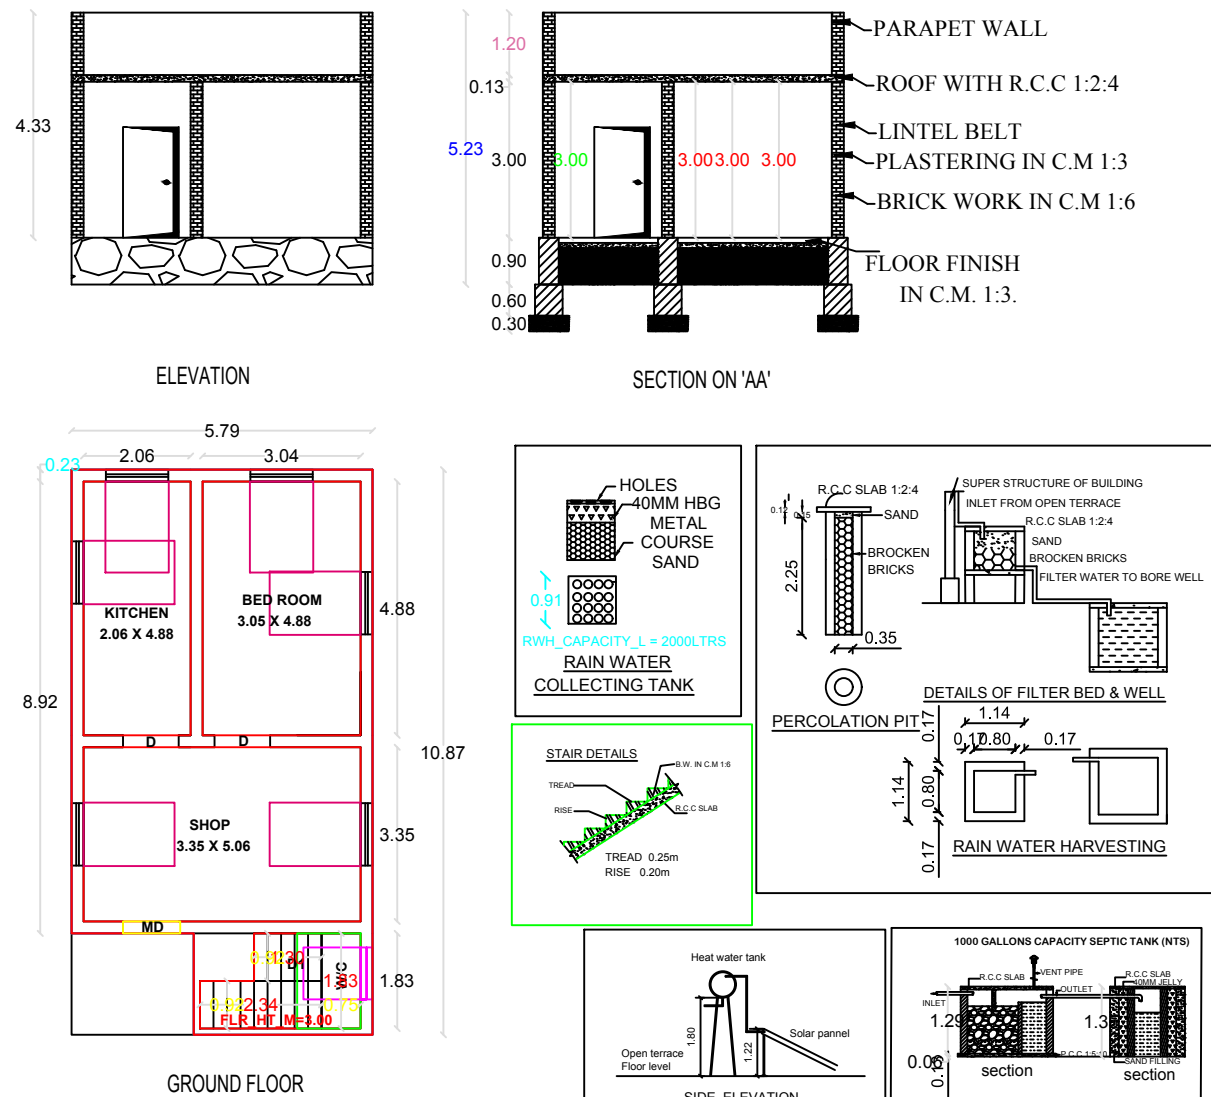

<u>AREA STATEMENT:-</u>		SQ.MT.	SQ.FT.
FMB AREA	:-	139.50	1501.02
DOUMENT AREA	:-	139.50	1501.02
SITE AREA	:-	139.50	1501.02

<u>PROPOSED BUILDING PLINTH AREA :-</u>			
COMMERCIAL BUILDING AREA	:-	58.34	627.74
TOTAL PROPOSED BUILDING AREA	:-	58.34	627.74

CARPET AREA	:-	49.52	532.84
FLOOR AREA	:-	41.82%	
OPEN SPACE AREA	:-	81.16	873.28

<u>COLOUR CODE REFERENCE:-</u>		
1. SITE BOUNDRY	:-	
2. PROPOSED BUILDING	:-	
3. EXISTING BUILDING	:-	
4. EXISTING ROAD	:-	

DETAILS OF JOINERIES:-				
Sl.No.	Type	Description	Size	Nos.
1	D	Door	1.00 x 2.10	3
2	W	Window	1.40 x 1.22	6

APPLICANT:-

வெ.முத்துலட்சுமி

V.MUTHULAKSHMI
W/O..VELLASAMY

ENGINEER:



Er.S.SASTHA SARAVANAKUMAR.,B.E(CIVIL).,
LICENSED ENGINEER
Reg.No :94/2022
PRITHVIK CONSTRUCTION
NO:6/440,SALT COMPLEX
VEERASIGAMANI
CELL: 9445980161

OFFICE USE ONLY'

