


PLAN SHOWING THE PROPOSED CONSTRUCTION OF RESIDENTIAL BUILDING
AT SURVEY NO:619/9"B1B", PATTA NO:5794, MURUGAN KOVIL NORTH STREET,
ARIYANAYAGIPURAM VILLAGE AND PANCHAYAT,SANKARAN KOVIL UNION, TENKASI.

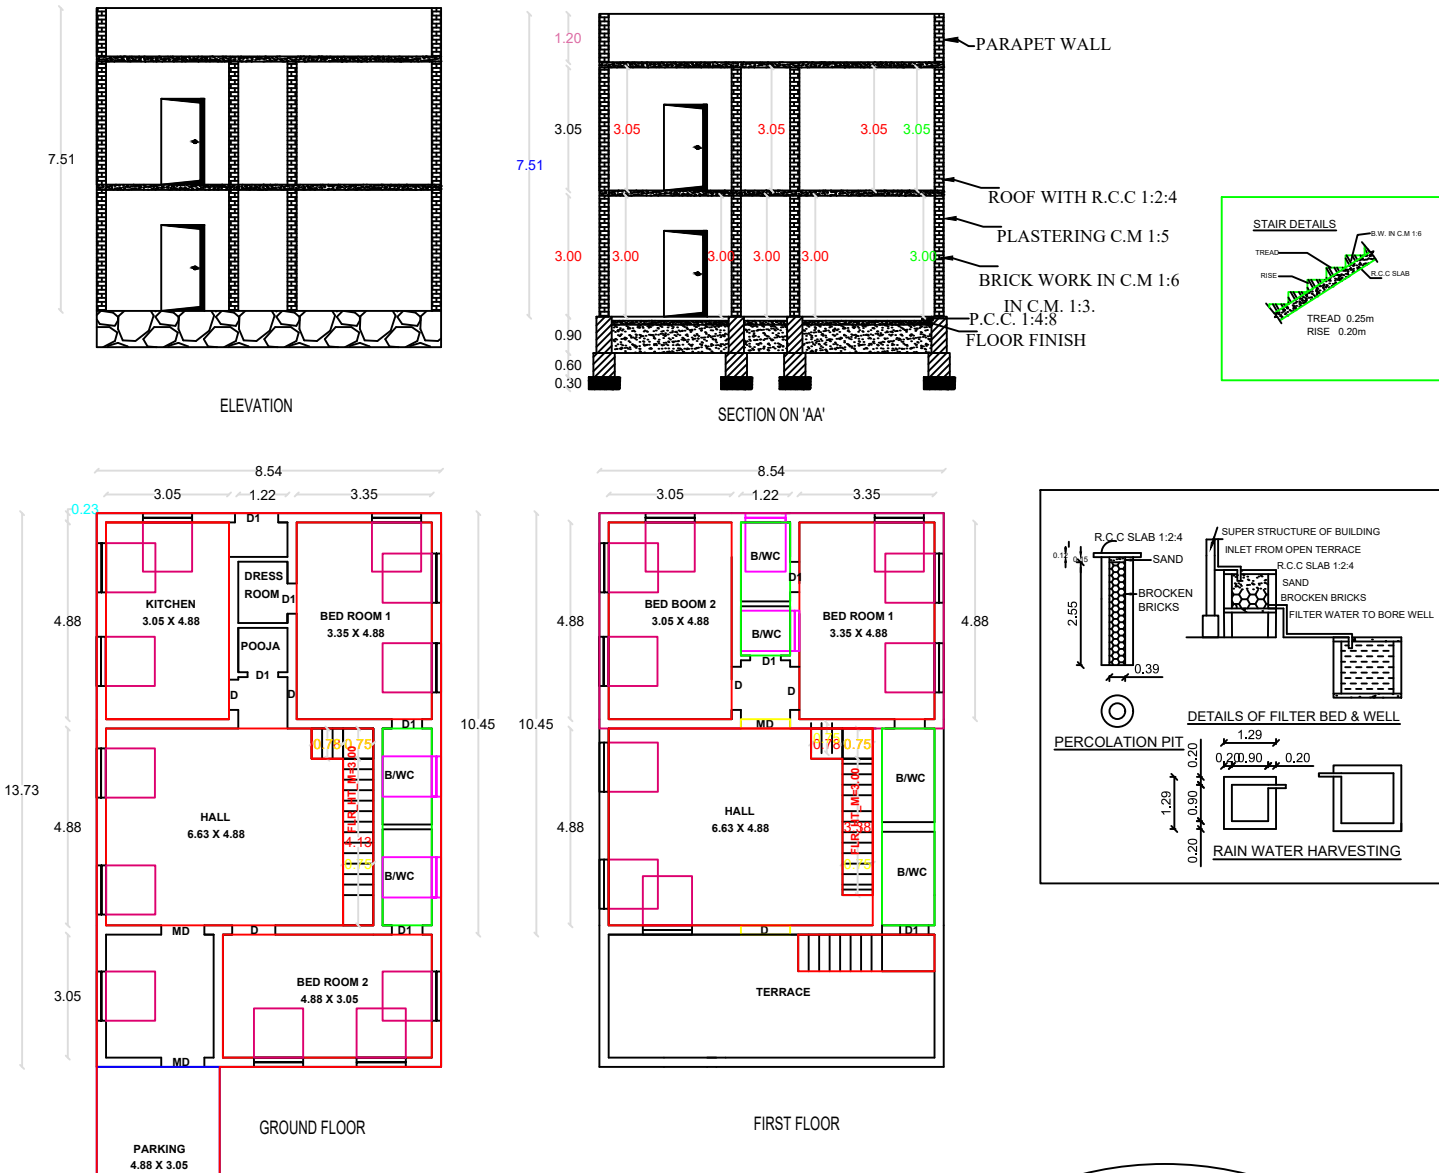

AREA STATEMENT:-		SQ.MT.	SQ.FT.
FMB AREA	->	283.40	3049.38
DOUMENT AREA	->	283.40	3049.38
SITE AREA	->	283.40	3049.38
EXISTING BUILDING PLINTH AREA :-			
EX.GROUND FLOOR	->	132.14	1421.83
EX. FIRST FLOOR	->	50.22	540.37
PROPOSED BUILDING PLINTH AREA :-			
PROPOSED FIRST FLOOR AREA	->	39.01	419.75
TOTAL PROPOSED BUILDING AREA :-		221.37	2381.95
FLOOR AREA		->	182.15 1959.93
FSI%		46.87%	
OPEN SPACE AREA		->	150.56 1620.03

COLOUR CODE REFERENCE:-	
1. SITE BOUNDRY	->
2. PROPOSED BUILDING	->
3. EXISTING BUILDING	->
4. EXISTING ROAD	->

DETAILS OF JOINERIES:-				
Sl.No.	Type	Description	Size	Nos.
1	D	Door	1.07 x 2.10	2
2	D1	Door	0.92 x 2.10	5
3	D2	Door	0.75 x 2.10	6
4	W	Window	1.40 x 1.22	15
5	KW	Kit. Window	1.40 x 1.11	3
6	V	Ventilator	0.90 x 0.60	4

APPLICANT:-

S. Arumugam

S.ARULMATHI
W/O.,RAMKUMAR

ENGINEER:

A. Arumugam

Er.S.SASTHA SARAVANAKUMAR.,B.E(CIVIL),
LICENSED ENGINEER
Reg.No :94/2022
PRITHVIK CONSTRUCTION
NO:6/440,SALT COMPLEX
VEERASIGAMANI
CELL: 9445980161

FOR OFFICE USE ONLY

