


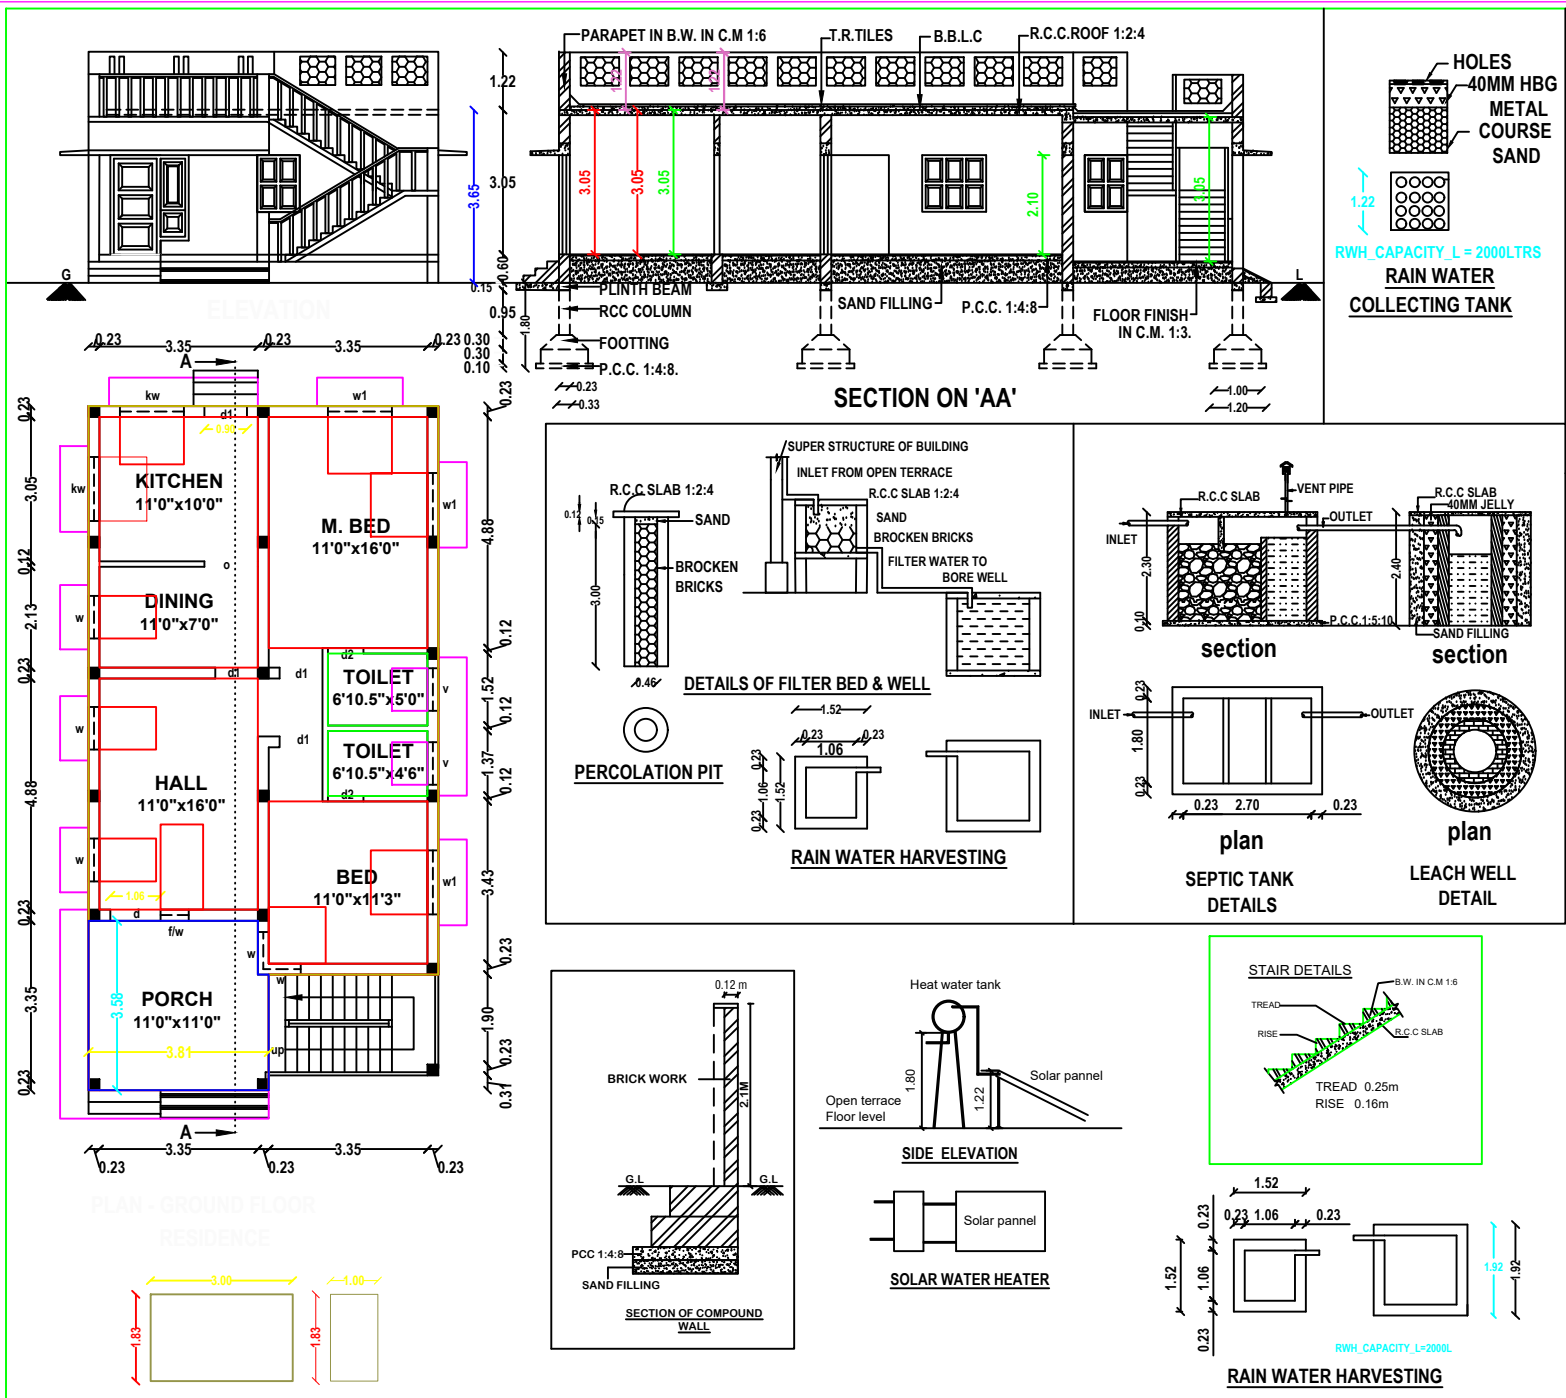

FOR OFFICE USE ONLY:-

DETAILS OF JOINERIES:-				
Sl.No.	Type	Description	Size	Nos.
1	D	Door	1.06 x 2.10	1
2	D1	Door	0.90 x 2.10	4
3	D2	Door	0.75 x 2.10	2
4	F/W	Window	0.60 x 1.80	1
5	W	Window	1.35 x 1.20	5
6	W1	Window	1.52 x 1.20	3
7	KW	Kit. Window	1.35 x 0.90	2
8	V	Ventilator	0.90 x 0.60	2

SCALE

DATE

DRAWN

DRG.NO

NOTE:-

ALL DIMENSIONS IN 'M'

1. SITE BOUNDARY :-


2. PROPOSED BUILDING :-

3. EXISTING BUILDING :-

4. EXISTING ROAD :-

PLAN SHOWING THE PROPOSED CONSTRUCTION OF RESIDENTIAL BUILDING AT AYAN PUNCHAI SURVEY NO: 71/13, PATTA NO: 4073, OLD AYAN PUNCHAI SURVEY NO: 71, WARD NO: 5, EAST WEST PANCHAYAT STREET, PLOT NO: 9, "VANCHI NAGAR", PANCHAYAT APPROVAL NO: 97-2004-2005, DATE: 25.02.2005, VALLAM, SUMAITHERNTHAPURAM VILLAGE & PANCHAYAT, TENKASI PANCHAYAT UNION, TENKASI TALUK, TENKASI DISTRICT.

APPLICANT : Mr. J. VIGNESHWAR JAMES S/o Mr. JOHN AMALRAJ, PLACE : VANCHI NAGAR, VALLAM.

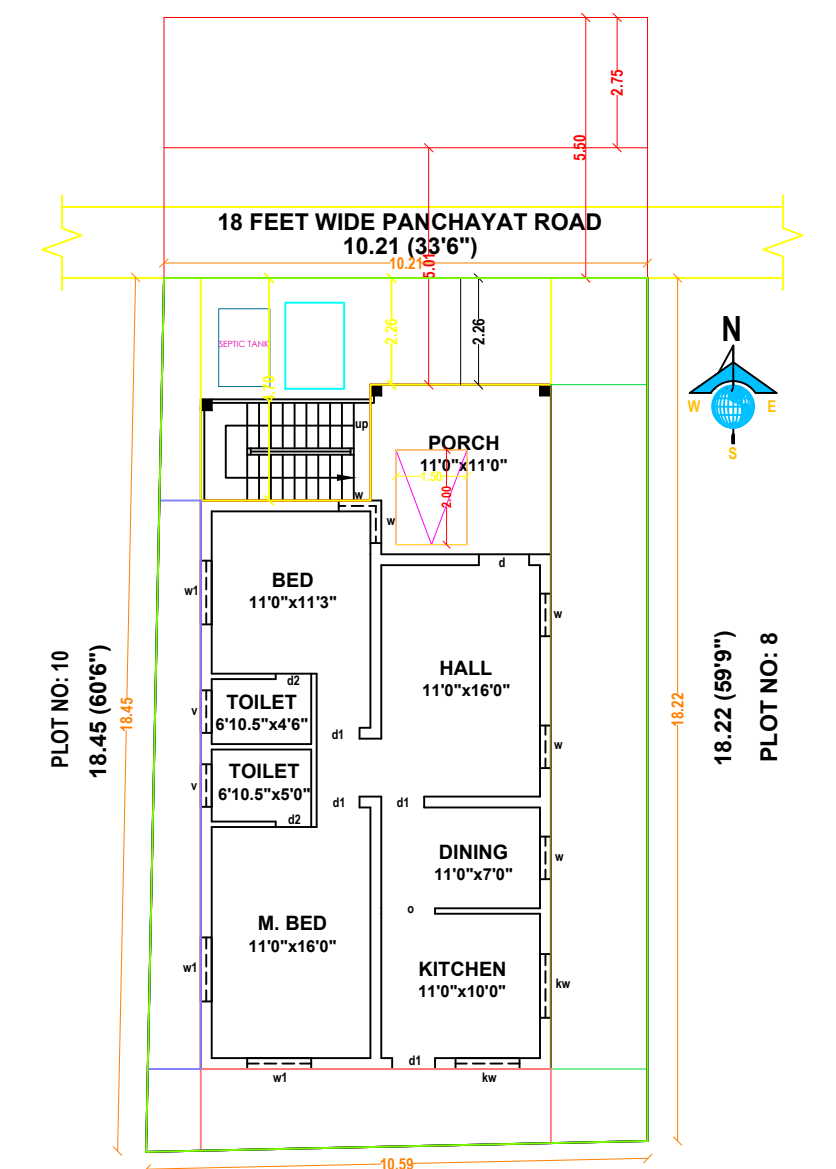

SITE PLAN SCALE:- 1:100 Mr. SUPPAIYA'S PLOT NO: 4


AREA STATEMENT:-		SQ.MT.	SQ.FT.
SITE AREA - PLOT NO: 9	:	190.61	2,051.77
PROPOSED BUILDING PLINTH AREA:			
RESIDENTIAL BUILDING AREA	:	98.01	1,054.97
TOTAL PROPOSED BUILDING PLINTH AREA	:	98.01	1,054.97
CARPET AREA	:	83.43	898.03
FLOOR SPACE INDEX	:	0.514	
OPEN SPACE AREA	:	92.60	996.74

APPLICANT:-

Mr. J. VIGNESHWAR JAMES, S/o Mr. JOHN AMALRAJ.

LICENSED SURVEYOR:-

Er. S. Murugesan D.C.E.,
Civil Engineer & Licensed Builder / Surveyor
A. D (P) TSI Reg. No: 14/2022
SUN KATHIR CONSTRUCTIONS
7 / 201, Sudalai Samy Kovil Street
Pullukkattuvalasai - 627814
Mobile: 94433 30017, 80721 26069

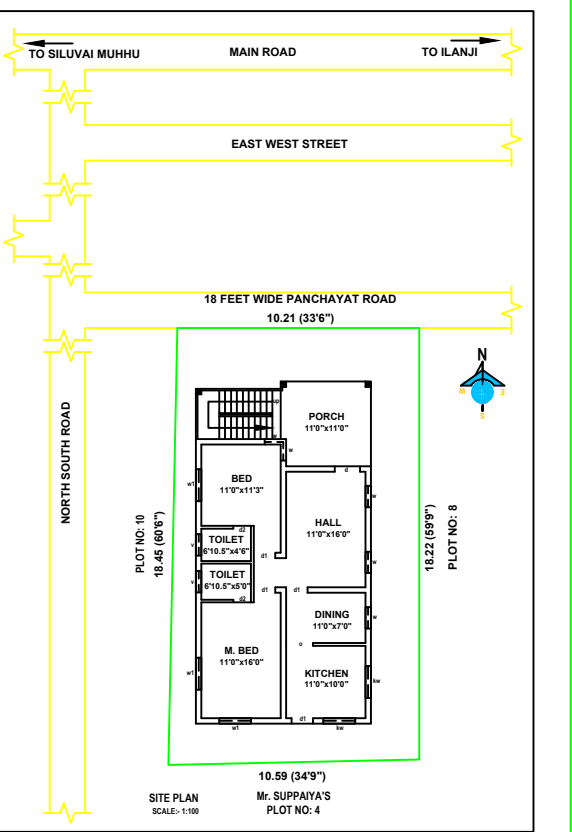

LOCATION MAP

SCALE	DATE	DRAWN	DRG.NO	COLOUR CODE REFERENCE:-	
1:100	01.09.2025	SSM	STPMP-VLM - 04/2025	1. SITE BOUNDARY :-	
NOTE:- ALL DIMENSIONS IN 'M'				2. PROPOSED BUILDING :-	
				3. EXISTING BUILDING :-	
				4. EXISTING ROAD :-	