


PLAN SHOWING THE PROPOSED CONSTRUCTION OF A GROUND FLOOR
RESIDENTIAL BUILDING IN SURVEY NO:56,N.SURVEY NO:56/1A,EAST TO WEST STREET
PATTA NO:1568,KALAPPAKULAM VILLAGE AND PANCHAYAT SANKARANKOVI PANCHAYAT UNION
TENKASI DISTRICT

NAME OF THE APPLICANT: Mrs.,D.JERINA.,

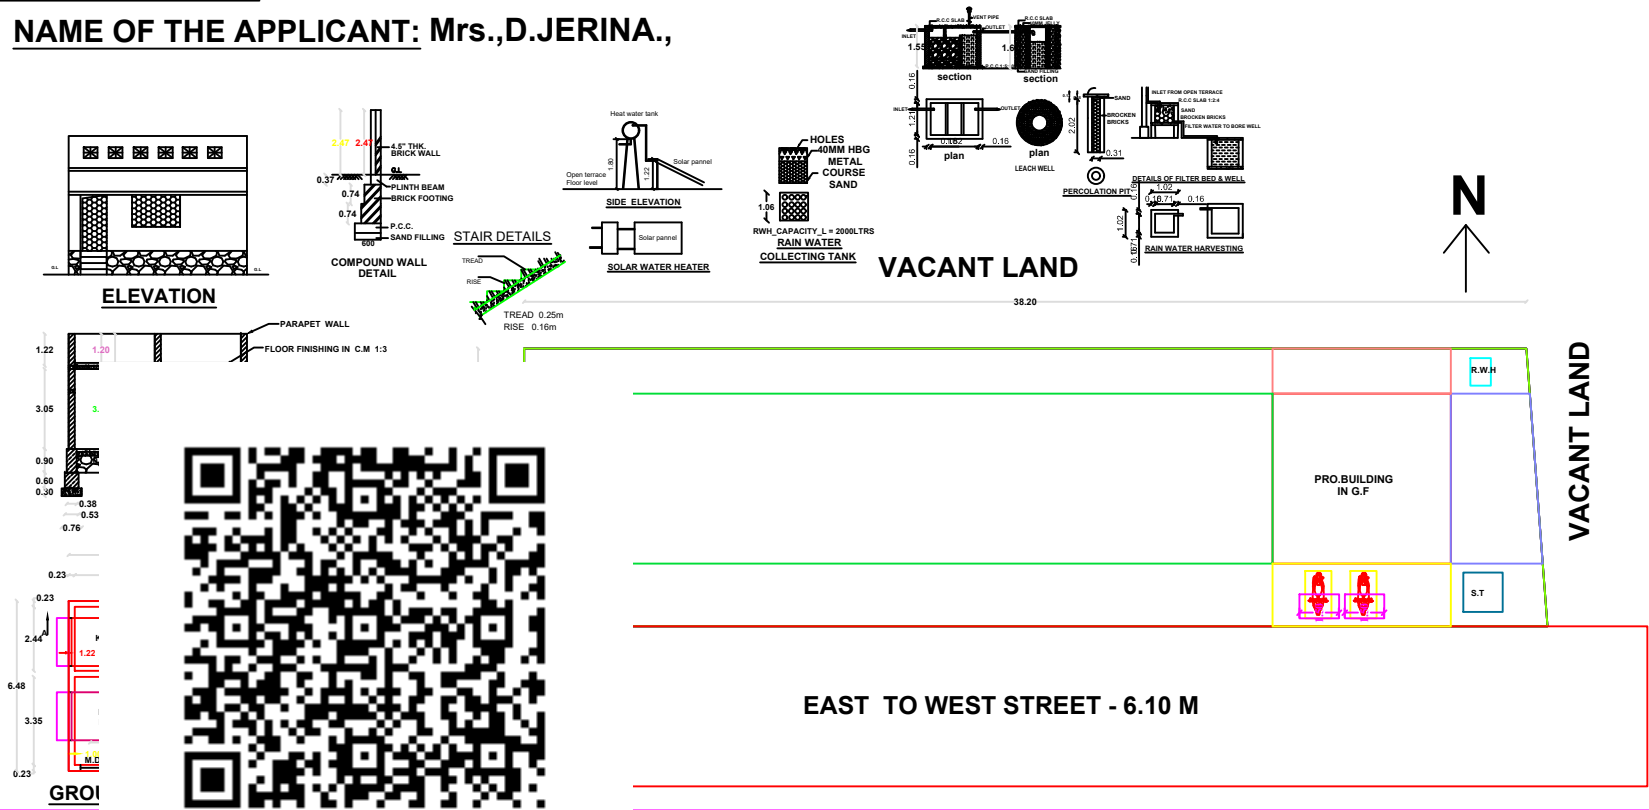

APPROVAL AUTHORITY		
COLOR INDEX		
	SITE BOUNDARY	
	PRO. RESIDENTIAL BUILDING	
	ROAD DETAILS	
SCHEDULE OF JOINERIES		
SYMBOLS	DESCRIPTION	SIZES
M.D	MAIN DOOR	1.20 x 2.10
D	DOOR	1.00 x 2.10
D1	DOOR	0.76 x 2.10
W	WINDOW	1.83 x 1.50
W1	WINDOW	1.50 x 1.50
KW	KITCHEN WINDOW	0.92 x 0.62
V	VENTILATOR	0.92 x 0.62
AREA DETAILS		
DESCRIPTION	SQ.FT	SQ.MT
PARTY SITE AREA	4362.64	405.30
PRO. IN G.F	473.60	43.99
OPEN SPACE AREA	3889.04	361.31
SIGNATURE OF THE APPLICANT		
Mrs.,D.JERINA.,		
ENGINEER:		
Er.M.GOMATHI NAYAGAM D.C.E D.CAD., Registered Engineer & Surveyor, R.No : 143/LS/2022/00003 Sankarankovil - Municipality Mobile : +91 9597227580		
MUGISHA SRI CONSTRUCTIONS KAZHUGUMALAI ROAD SANKARANKOVI, 627756		