



PLAN SHOWING THE PROPOSED CONSTRUCTION OF R.C.C ROOF GROUND FLOOR RESIDENTIAL BUILDING IN OLD R.S.NO.89/5A1A1A1A, NEW R.S.NO.89/44, PATTA NO.16360, PLOT NO : 5 NORTH PART AT A.R.SAMY NAGAR, NANJIKKOTTAI VILLAGE & PANCHAYAT, THANJAVUR TALUK & DISTRICT.

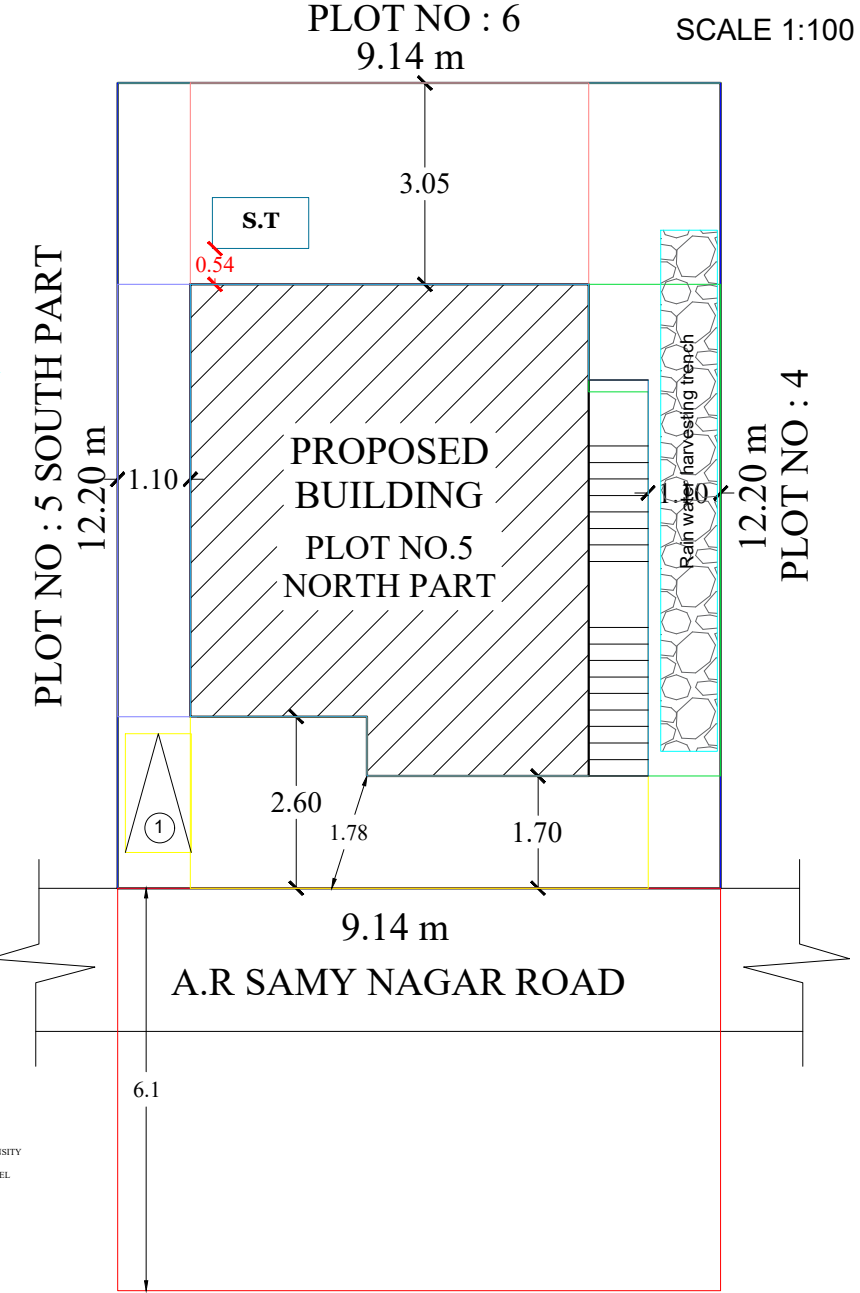

NAME OF THE OWNER: Mr.R.RAJESH, s/o.RENGARAJ

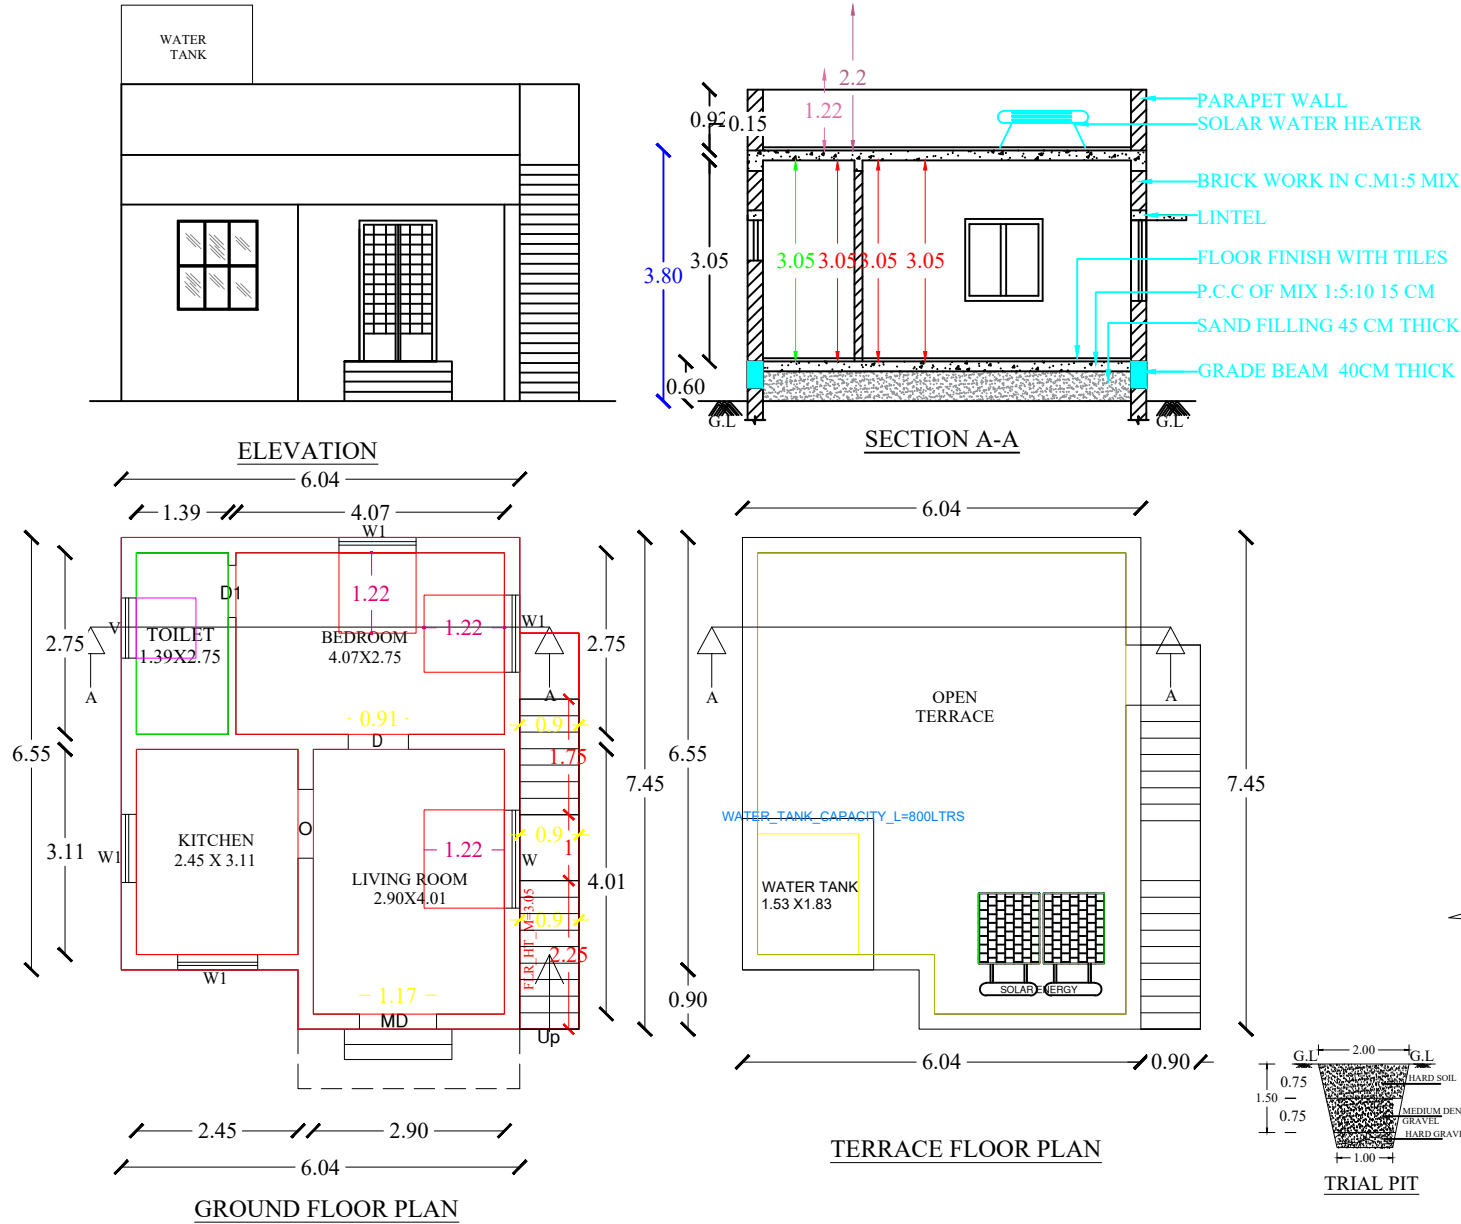

JOINERY DETAILS		
G.G	GRILL GATE	1.22 X 2.13
M.D	MAIN DOOR	1.22 X 2.13
D	DOOR	0.91 X 2.13
D1	DOOR	0.79 X 2.13
O	OPEN	1.04 X 2.13
W	WINDOW	1.49 X 1.22
W1	WINDOW	1.17 X 1.22
V	VENTILATOR	0.92 X 0.60



AREA STATEMENT		
Plot Area (As Per Document)	111.52 sq.m	1200.00 sq.ft
Ground Floor Area	47.99 sq.m	516.37 sq.ft
Open Area	63.53 sq.m	683.63 sq.ft

COLOUR INDEX		
BOUNDARY		PROPOSED
ROAD		

OWNER

PLAN INFO
PLOT AREA M2=111.52
AS PER DOCUMENT=111.52
AS AT SITE=111.51
FMB OR PLR=111.52
SINGLE FAMILY_BLDG=YES
CRZ=NO
SECURITY_ZONE=NO
ACCESS_WIDTH_M=6.10m
WHETHER_GOV'T_OR_AIDED_SCHOOL=NO
ROAD_WIDTH=6.10m
ROAD_LENGTH=200.00m
AVG_PLOT_DEPTH=12.20m
AVG_PLOT_WIDTH=9.14m
LAND_USE_ZONE=RESIDENTIAL
PLOT_NO=5 NORTH PART
TALUK=THANJAVUR
PATTA_NO=16360
SURVEY_NO=89/44
DISTRICT=THANJAVUR
JURISDICTION_TYPE=PANCHAYAT
RWH_DECLARED=YES
BUILDING_NEAR_TO_RIVER=NO
AREA_TYPE=OTHERS
BUILDING_NEAR_MONUMENT=NO
BUILDING_NEAR_GOV'T_BLDG=NO
PROVISION_FOR_GREEN_BUILDINGS_AND_SUSTAINABILITY=YES
FIRE_PROTECTION_AND_FIRE_SAFETY_REQUIREMENTS=YES
IF_HERITAGE_TOWN_LESS_THAN_1KM_RADIUS=NO
NOC_FOR_CONSTRUCTION_NEAR_MONUMENT=NO
NOC_FIRE_DEPT=YES
OSR_APPLICABLE=NO
PREMIUM_FSI_REQUIRED=NO
IS_APPROVED_LAYOUT=YES
IS_SWIMMING_POOL_EXISTS=NO

APPROVAL AUTHORITY

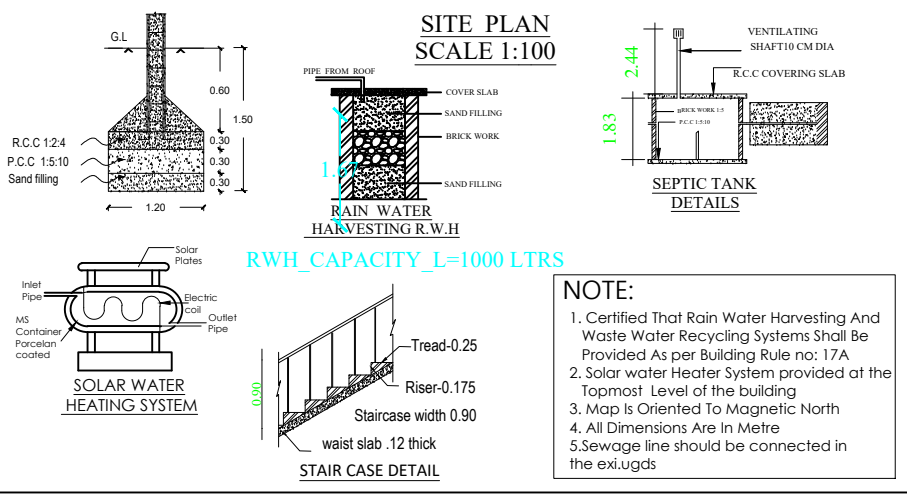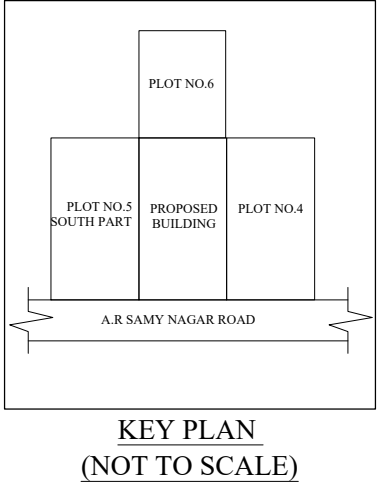

NOTE:
1. Certified That Rain Water Harvesting And Waste Water Recycling Systems Shall Be Provided As per Building Rule no: 17A
2. Solar water Heater System provided at the Topmost Level of the building
3. Map Is Oriented To Magnetic North
4. All Dimensions Are In Metre
5. Sewage line should be connected in the exi.ugds

Er. P. RAJAPRAKASH, B.E.,
Grade-II Engineer, Register No. 107/LS/2020/09017
Agaram Construction & Plotters
Vairam Nagar, Pudukkottai Road,
P. P. Marry Brown, Thanjavur - 613 005.
Mobile: 99948 45728

ENGINEER