
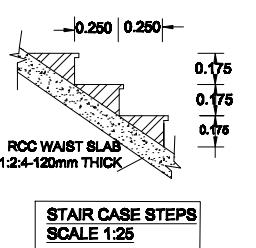
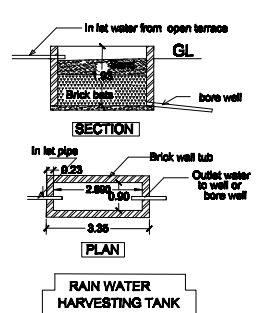
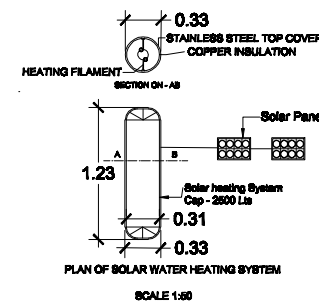
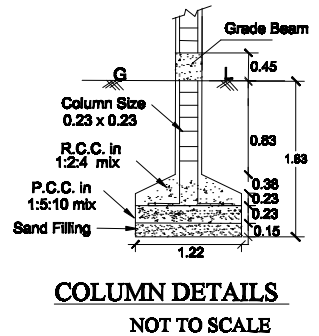
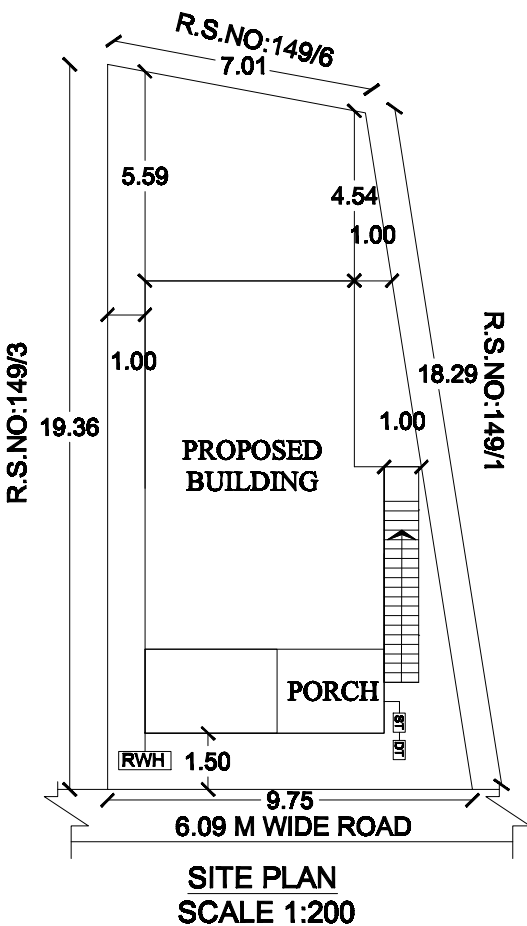
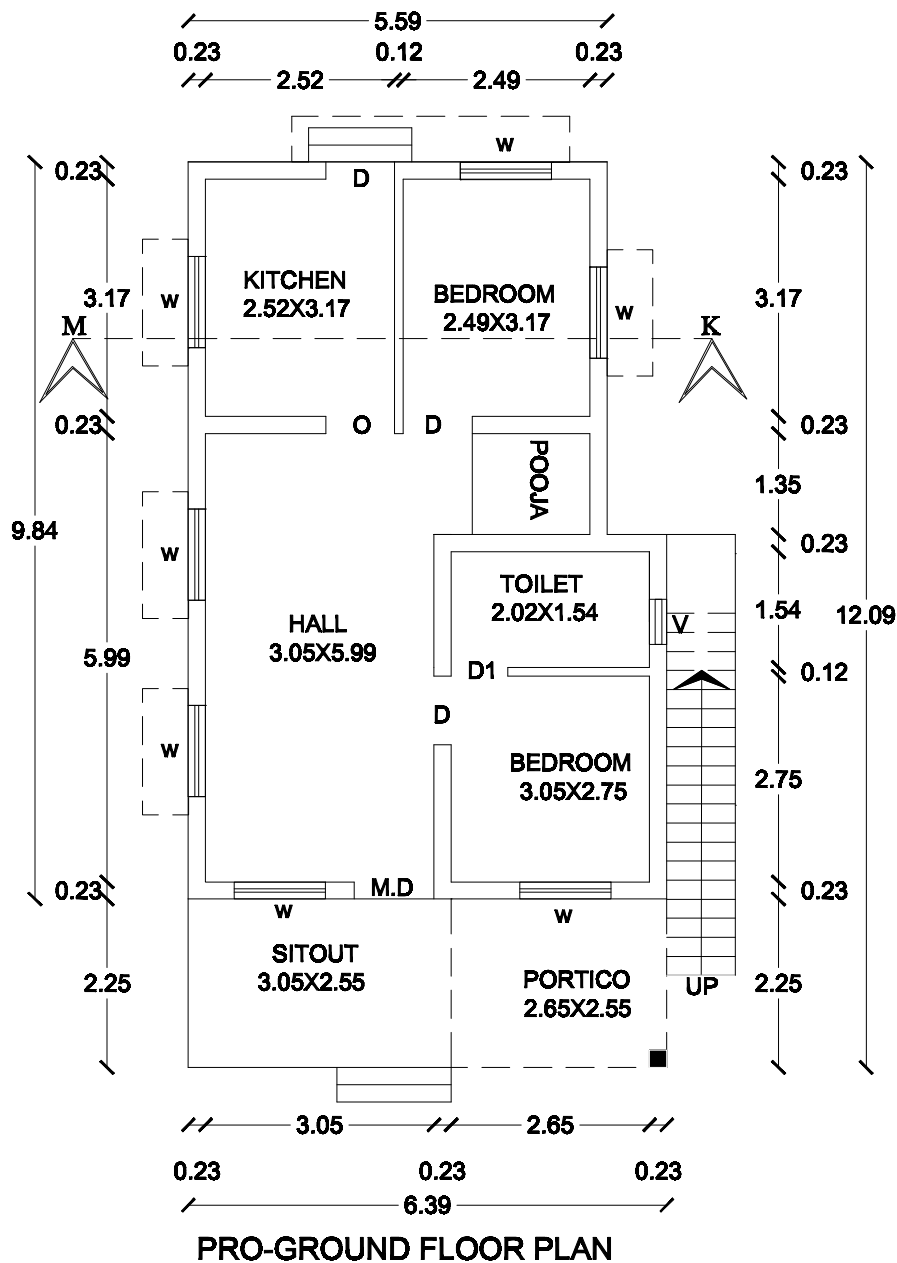
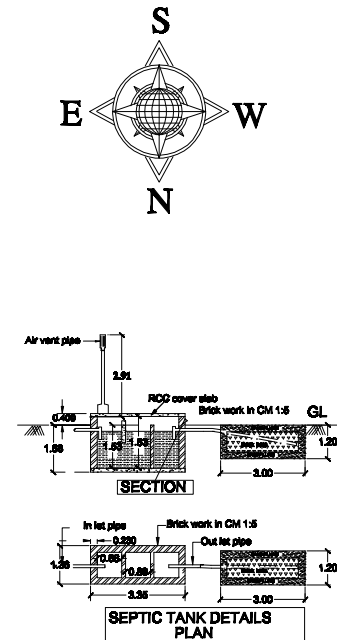


PLAN SHOWING THE PROPOSED CONSTRUCTION OF GROUND FLOOR R.C.C ROOF RESIDENTIAL BUILDING IN R.S.NO:149/2, (PATTA NO:2516), AT NEELAGIRI THERKU THOTTAM VILLAGE & PANCHAYAT, THANJAVUR TALUK & DISTRICT.

SCALE 1:100

NAME OF THE OWNER:Mr.B.SARAVANAN.

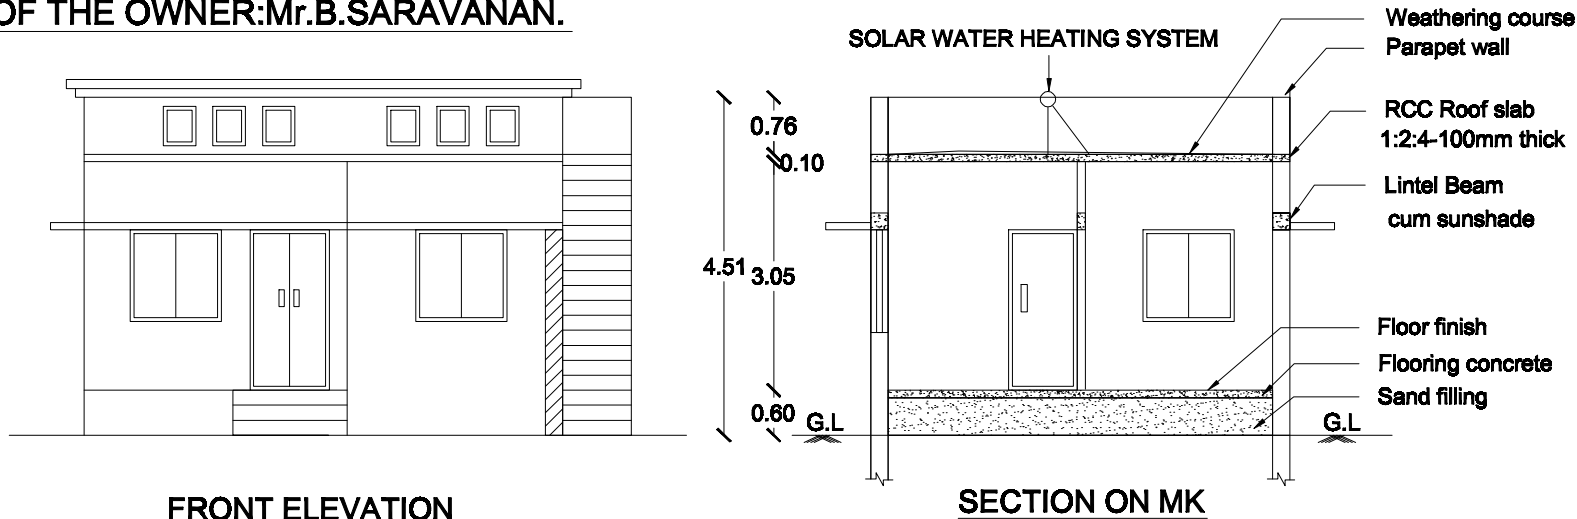

REFERENCE IN METER		
GG GRILL GATE	1.07 X 2.10	
M.D MAIN DOOR	1.07 X 2.10	
D DOOR	0.91 X 2.10	
D1 DOOR	0.76 X 2.10	
W WINDOW	1.22 X 1.37	
V VENTILATOR	0.92 X 0.61	

AREA DETAILS	SQ M.	SQ FT.
SITE AREA	141.72	1525.00
PRO- G.F AREA	73.28	789.00
OPEN AREA	68.44	736.00

COLOUR INDEX		
PROPOSED		
BOUNDARY		ROAD

APPLICANT:

ENGINEER:

OFFICE USE:

Waste water from kitchen and wash will Be recharged in R.W.H As per building

All Dimensions are in ' METRES ' SCALE - 1: 100