
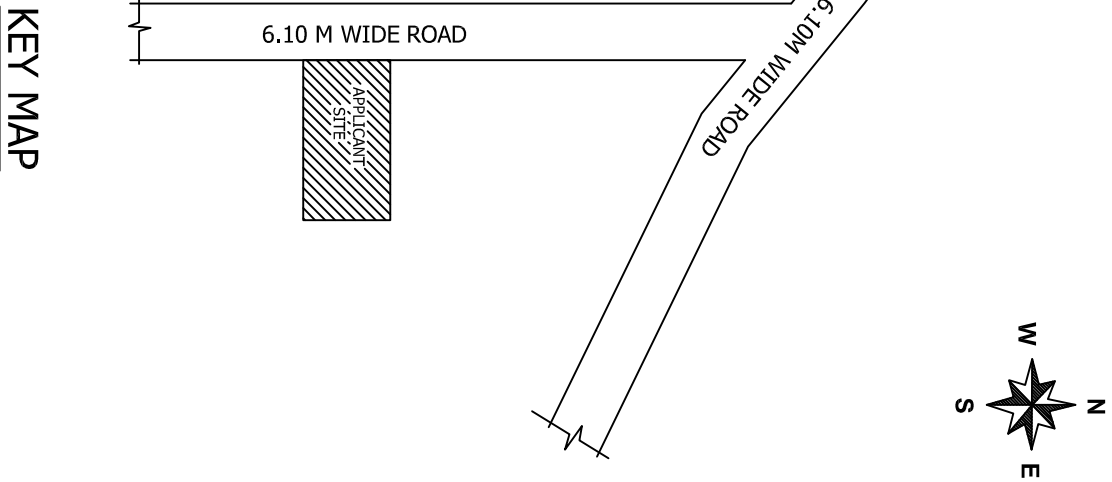
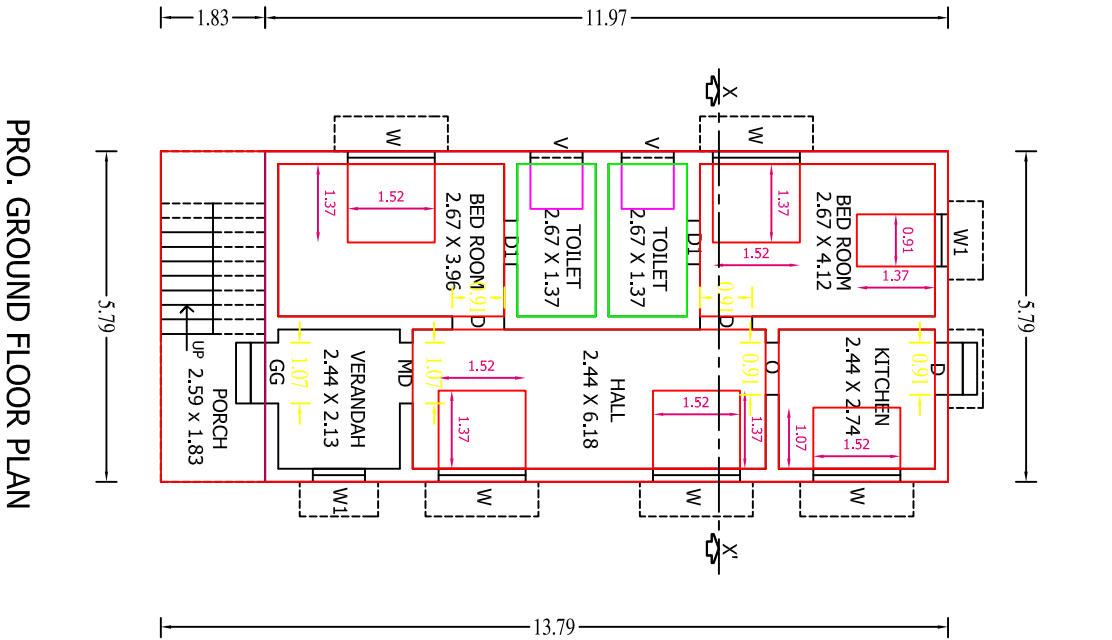



PLAN SHOWING THE PROPOSED CONSTRUCTION OF A RCC ROOF GROUND FLOOR  
RESIDENTIAL BUILDING IN PATT A NO:498, R.S.NO:473/28, AT KURUNGULAM  
VILLAGE, KURUNGULAM EAST PANCHAYAT, THANJAVUR TALUK & DISTRICT.

[SCALE:- 1:100]

APPLICANT: 1. Mr.N.PAVUNUMUTHU, S/o.Mr.NAGARAJAN  
2. Mr.N.VAIRAMUTHU, S/o.Mr.NAGARAJAN

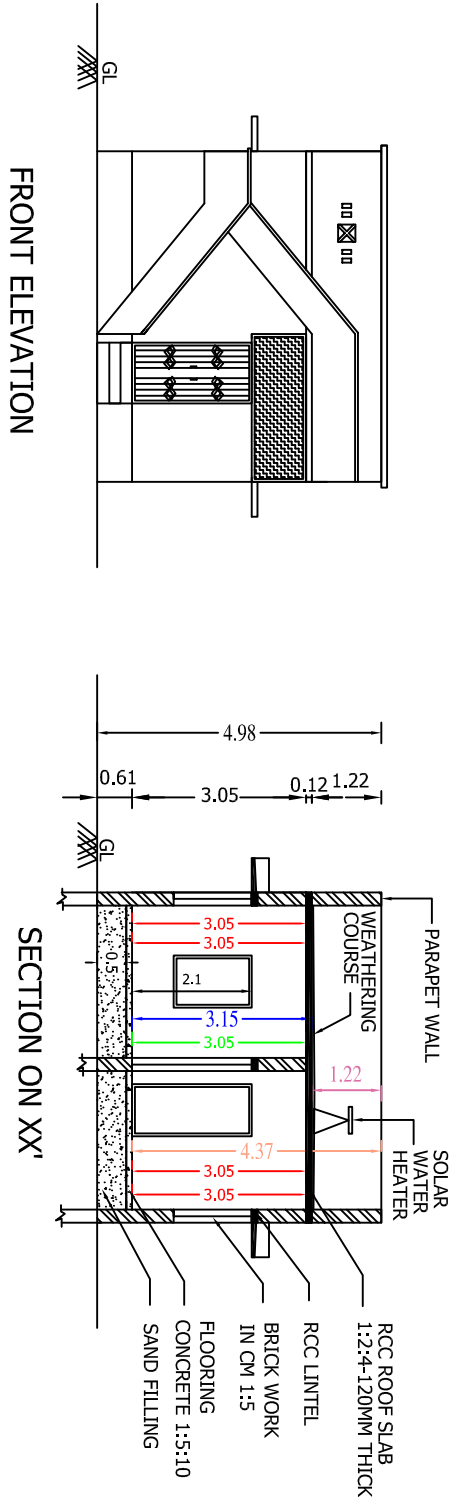

R.S.NO:473/29  
7.60 M (25'0")

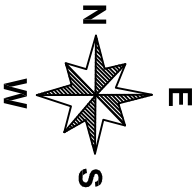


R.S.NO:473/27

31.40 M (103'0")





29.00 M (95'0")

R.S.NO:473/31

SITE PLAN  
SCALE:- 1:100

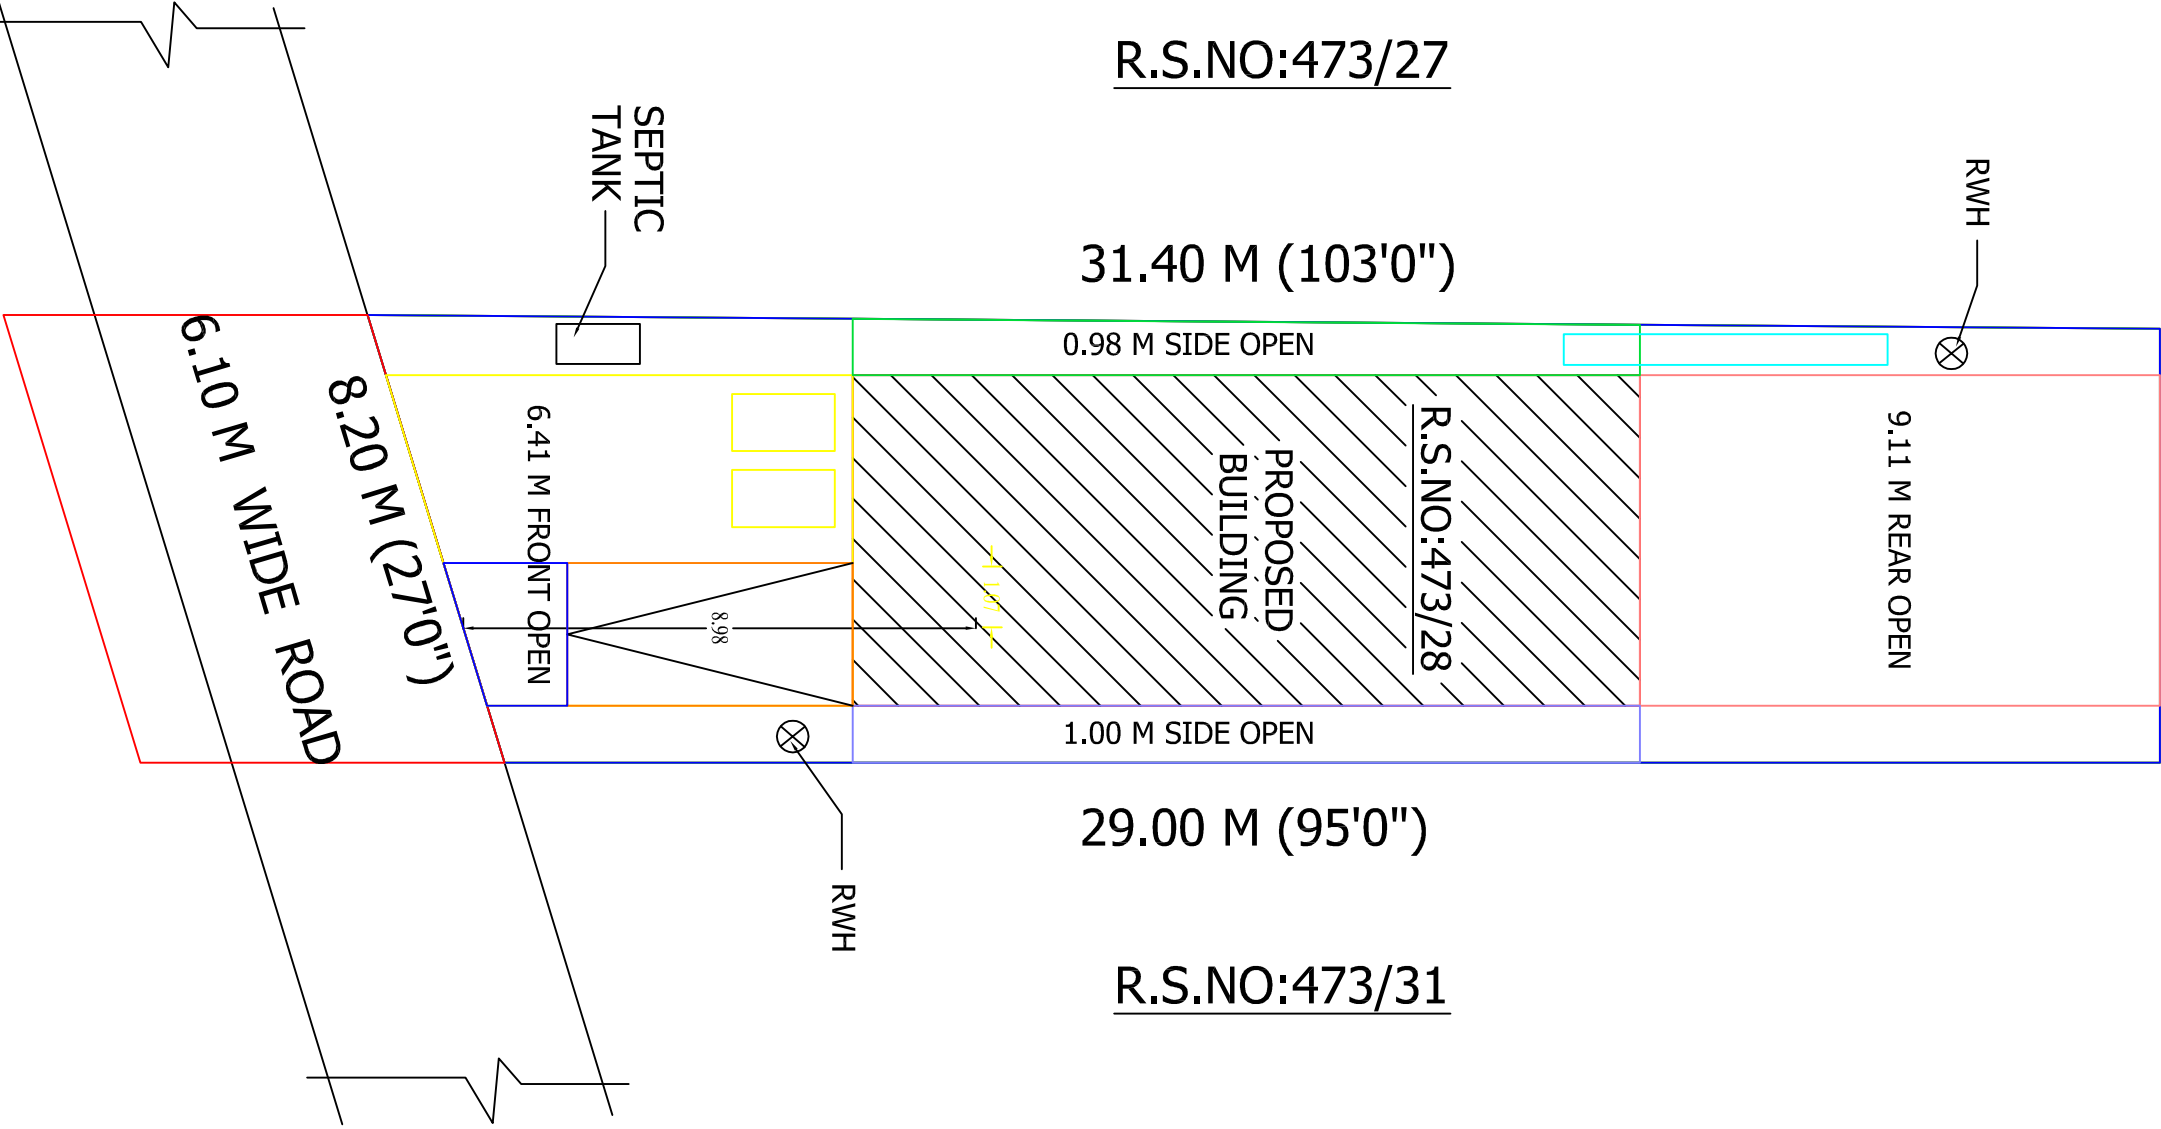

PLAN INFO  
AS\_AT\_SITE=233.01  
FMB\_OR\_PLR=239.00  
AS\_PER\_DOCUMENT=239.00  
PREMIUM\_FSI\_REQUIRED=NO  
IS\_APPROVED\_LAYOUT=YES  
PLOT\_NO=NIL  
SURVEY\_NO=473/28  
PATT A\_NO= 498  
TALUK=THANJAVUR  
OSR\_APPLICABLE=NO  
IS\_SWIMMING\_POOL\_EXISTS=NO  
DISTRICT=THANJAVUR  
SINGLE\_FAMILY\_BLDG=YES  
CRZ-NO  
SECURITY\_ZONE=NO  
ACCESS\_WIDTH\_M=6.10  
WHETHER\_GOVT\_OR\_AIDED\_SCHOOL=NO  
PLOT\_AREA\_M2=239.00  
AVG\_PLOT\_DEPTH=29.00  
AVG\_PLOT\_WIDTH=7.60  
AREA\_TYPE=OTHERS  
ROAD\_WIDTH=6.10  
ROAD\_LENGTH=450.00  
LAND\_USE\_ZONE=RESIDENTIAL  
RWHD\_DECLARED=YES  
BUILDING\_NEAR\_TO\_RIVER=NO  
BUILDING\_NEAR\_MONUMENT=NO  
IF\_HERITAGE\_TOWN\_LESS\_THAN\_1KM\_RADIUS=NO  
NOC\_FOR\_CONSTRUCTION\_NEAR\_MONUMENT=NO  
JURISDICTION\_TYPE=PANCHAYATH

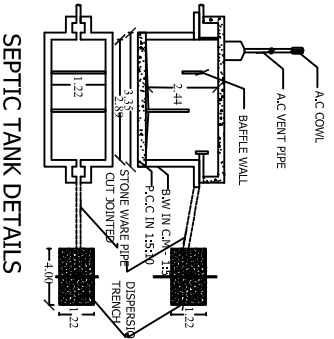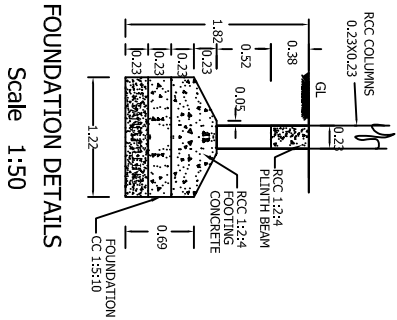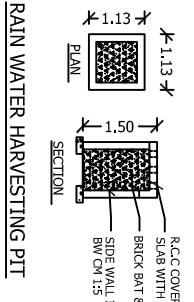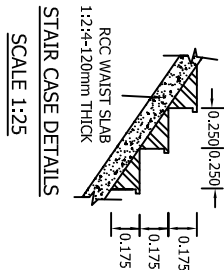

R: 979.

| AREA DETAILS     | SQ.M   | SQ.FT   |
|------------------|--------|---------|
| AREA OF THE SITE | 239.00 | 2573.00 |
| PLINTH AREA      |        |         |

|                   |       |        |
|-------------------|-------|--------|
| PRO. GROUND FLOOR | 79.88 | 859.50 |
| TOTAL PLINTH AREA | 79.88 | 859.50 |
| OPEN AREA         |       |        |

|                    |        |         |
|--------------------|--------|---------|
| AREA OF OPEN SPACE | 159.12 | 1713.50 |
|--------------------|--------|---------|

DETAILS OF JOINERIES

|    |            |             |
|----|------------|-------------|
| MD | DOOR       | 1.07 X 2.13 |
| D  | DOOR       | 0.91 X 2.13 |
| D1 | DOOR       | 0.76 X 2.13 |
| O  | OPEN       | 0.91 X 2.13 |
| W  | WINDOW     | 1.52 X 1.37 |
| W1 | WINDOW     | 0.91 X 1.37 |
| V  | VENTILATOR | 0.91 X 0.61 |

COLOUR INDEX

|                            |  |
|----------------------------|--|
| SITE BOUNDARY              |  |
| PRO. GROUND FLOOR BUILDING |  |
| RAINWATER STORAGE PIT      |  |
| ROAD                       |  |

APPLICANT:-

N. Pavunumuthu  
1. Mr.N.PAVUNUMUTHU,  
S/o.Mr.NAGARAJAN

N. Vaিরாமுது  
2. Mr.N.VAIRAMUTHU,  
S/o.Mr.NAGARAJAN