
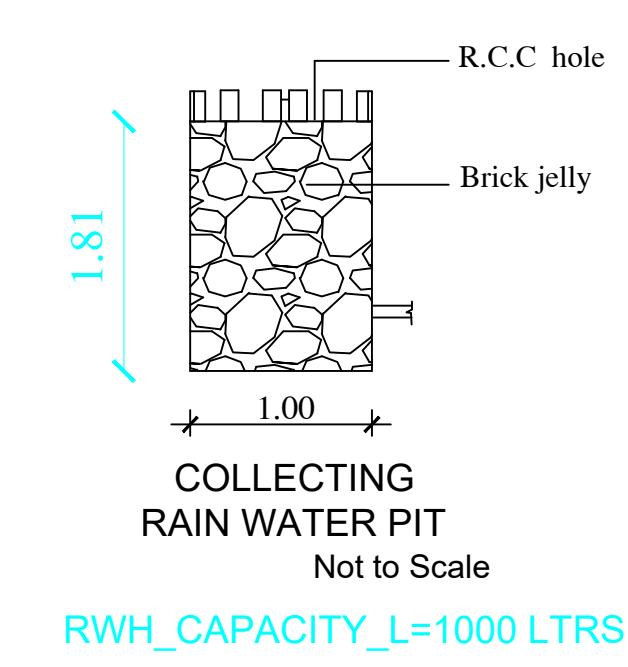
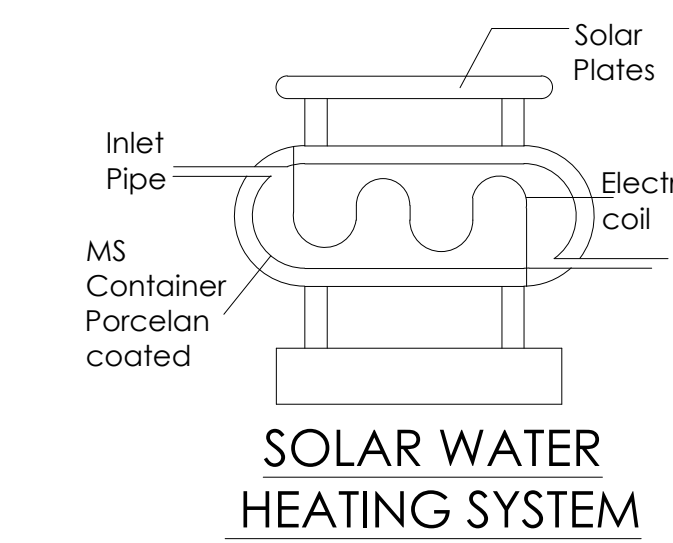
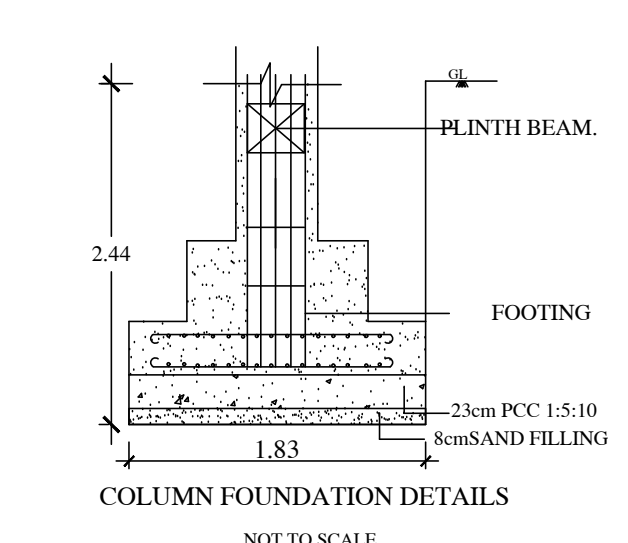
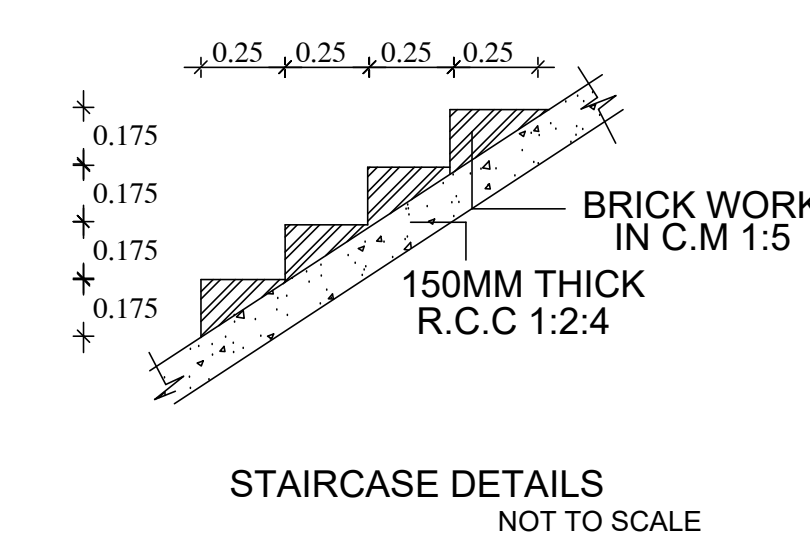
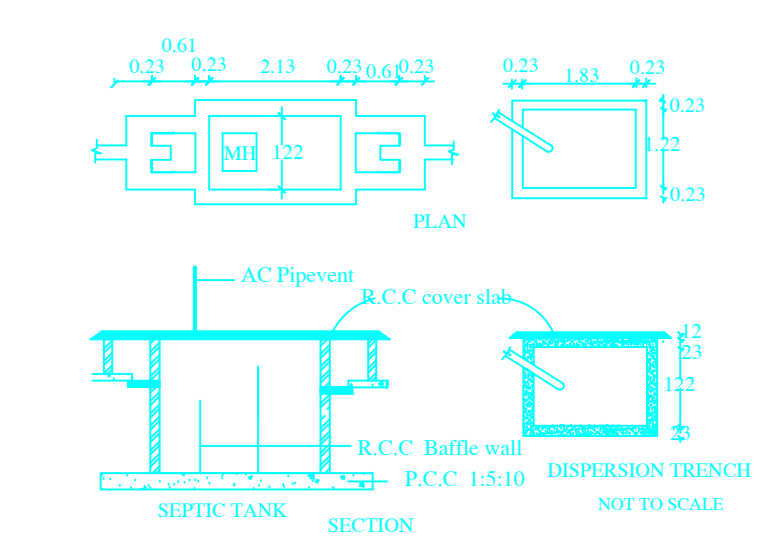
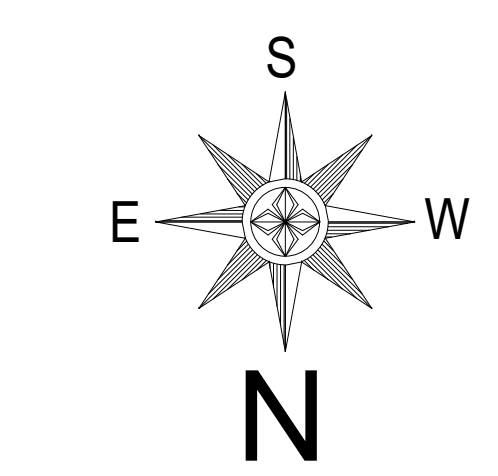
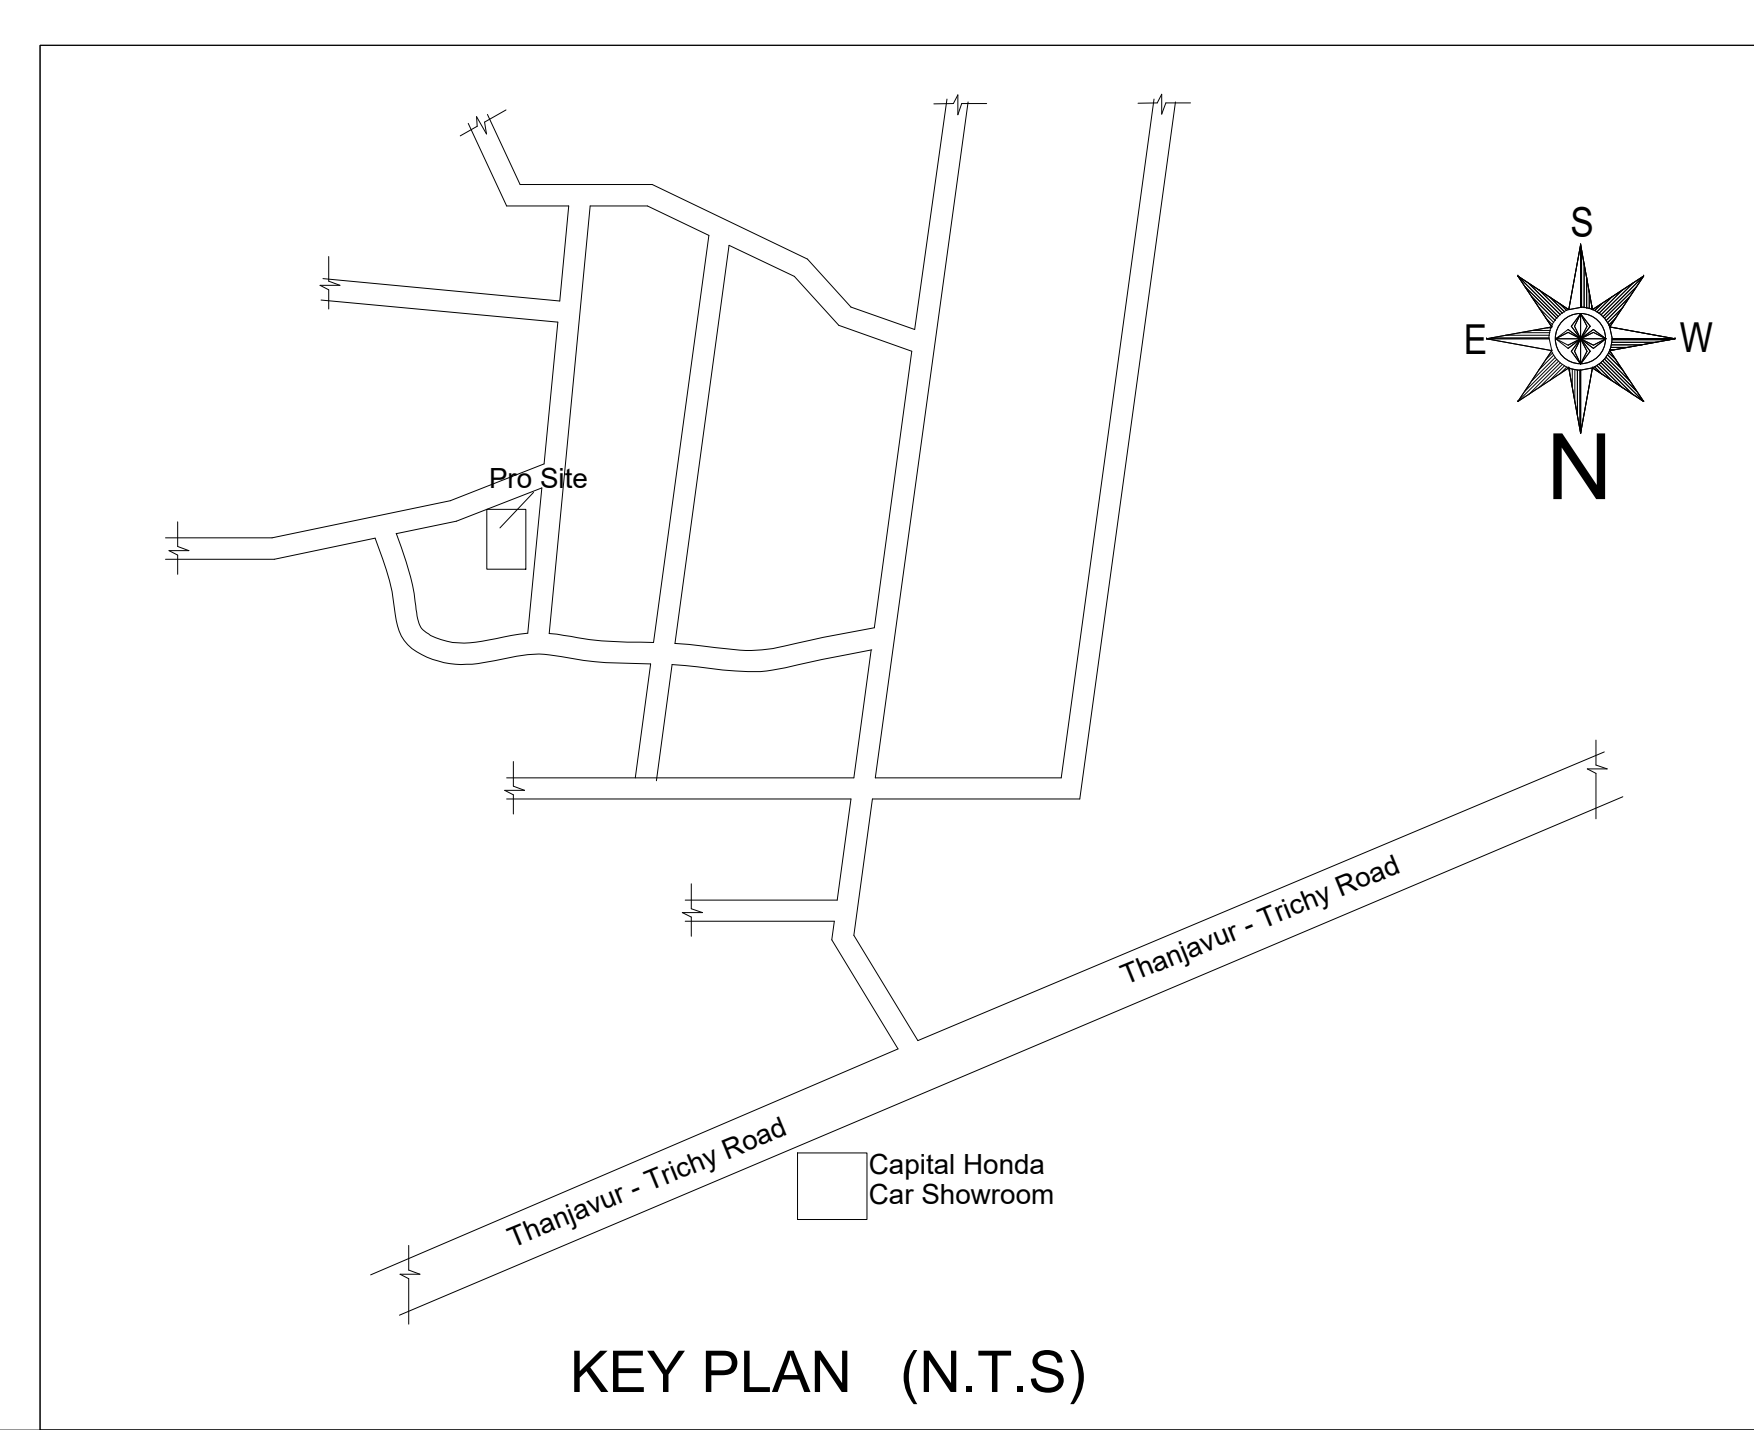
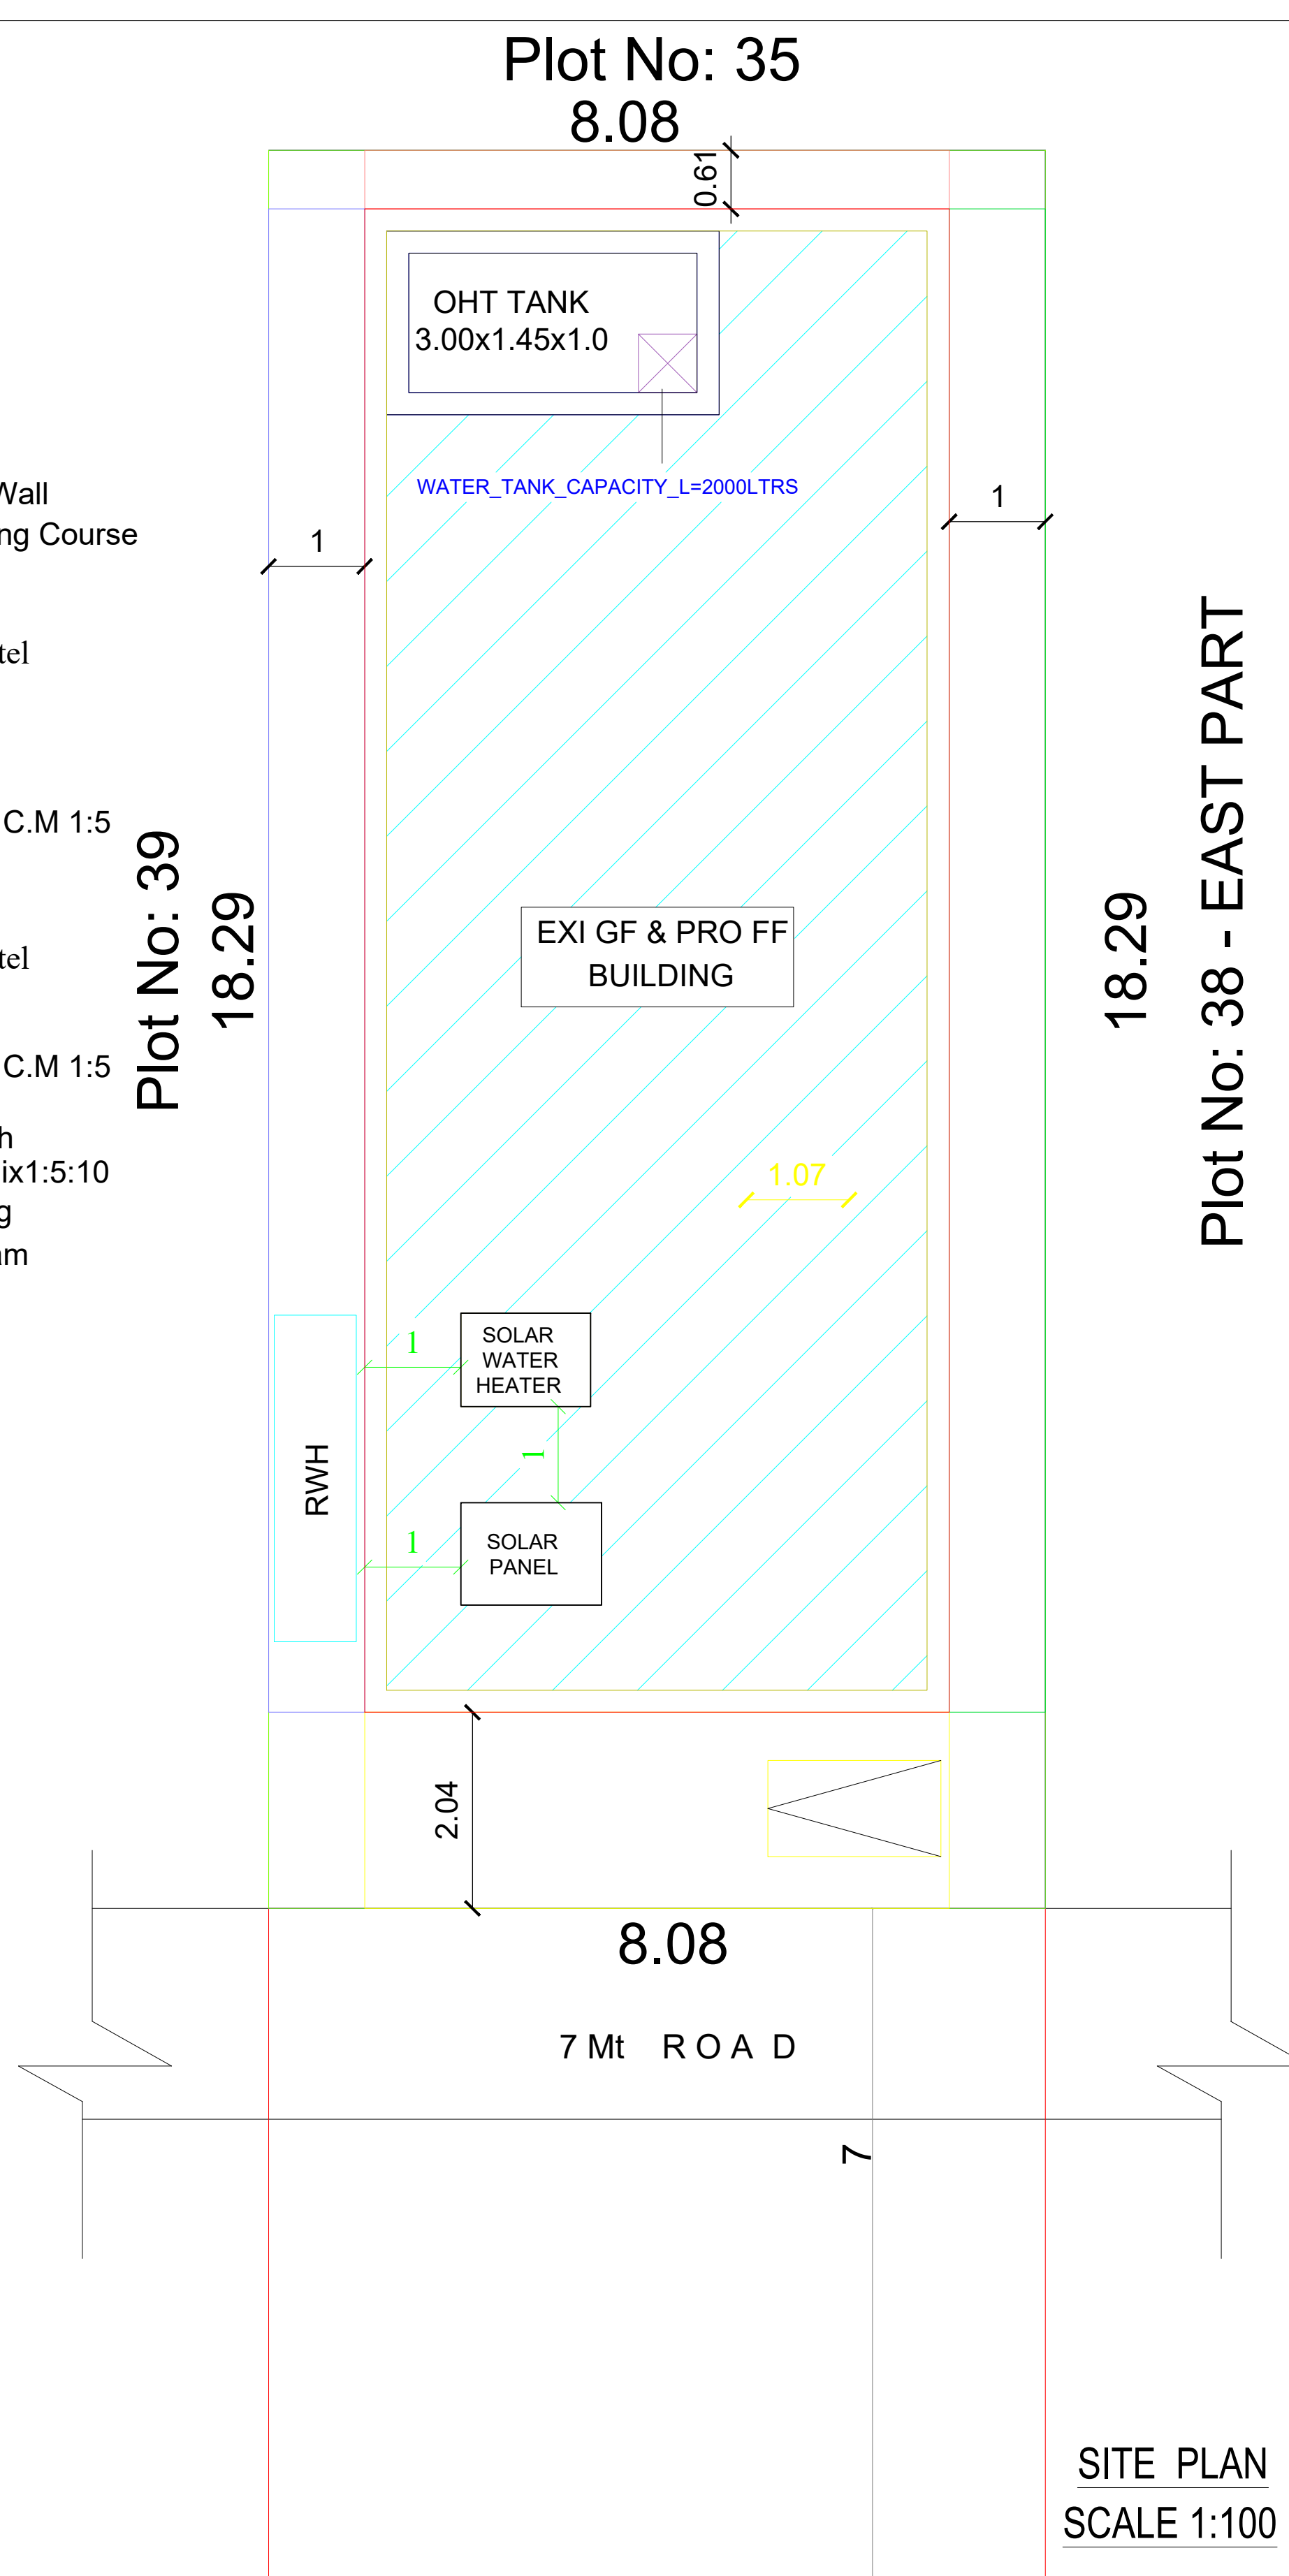
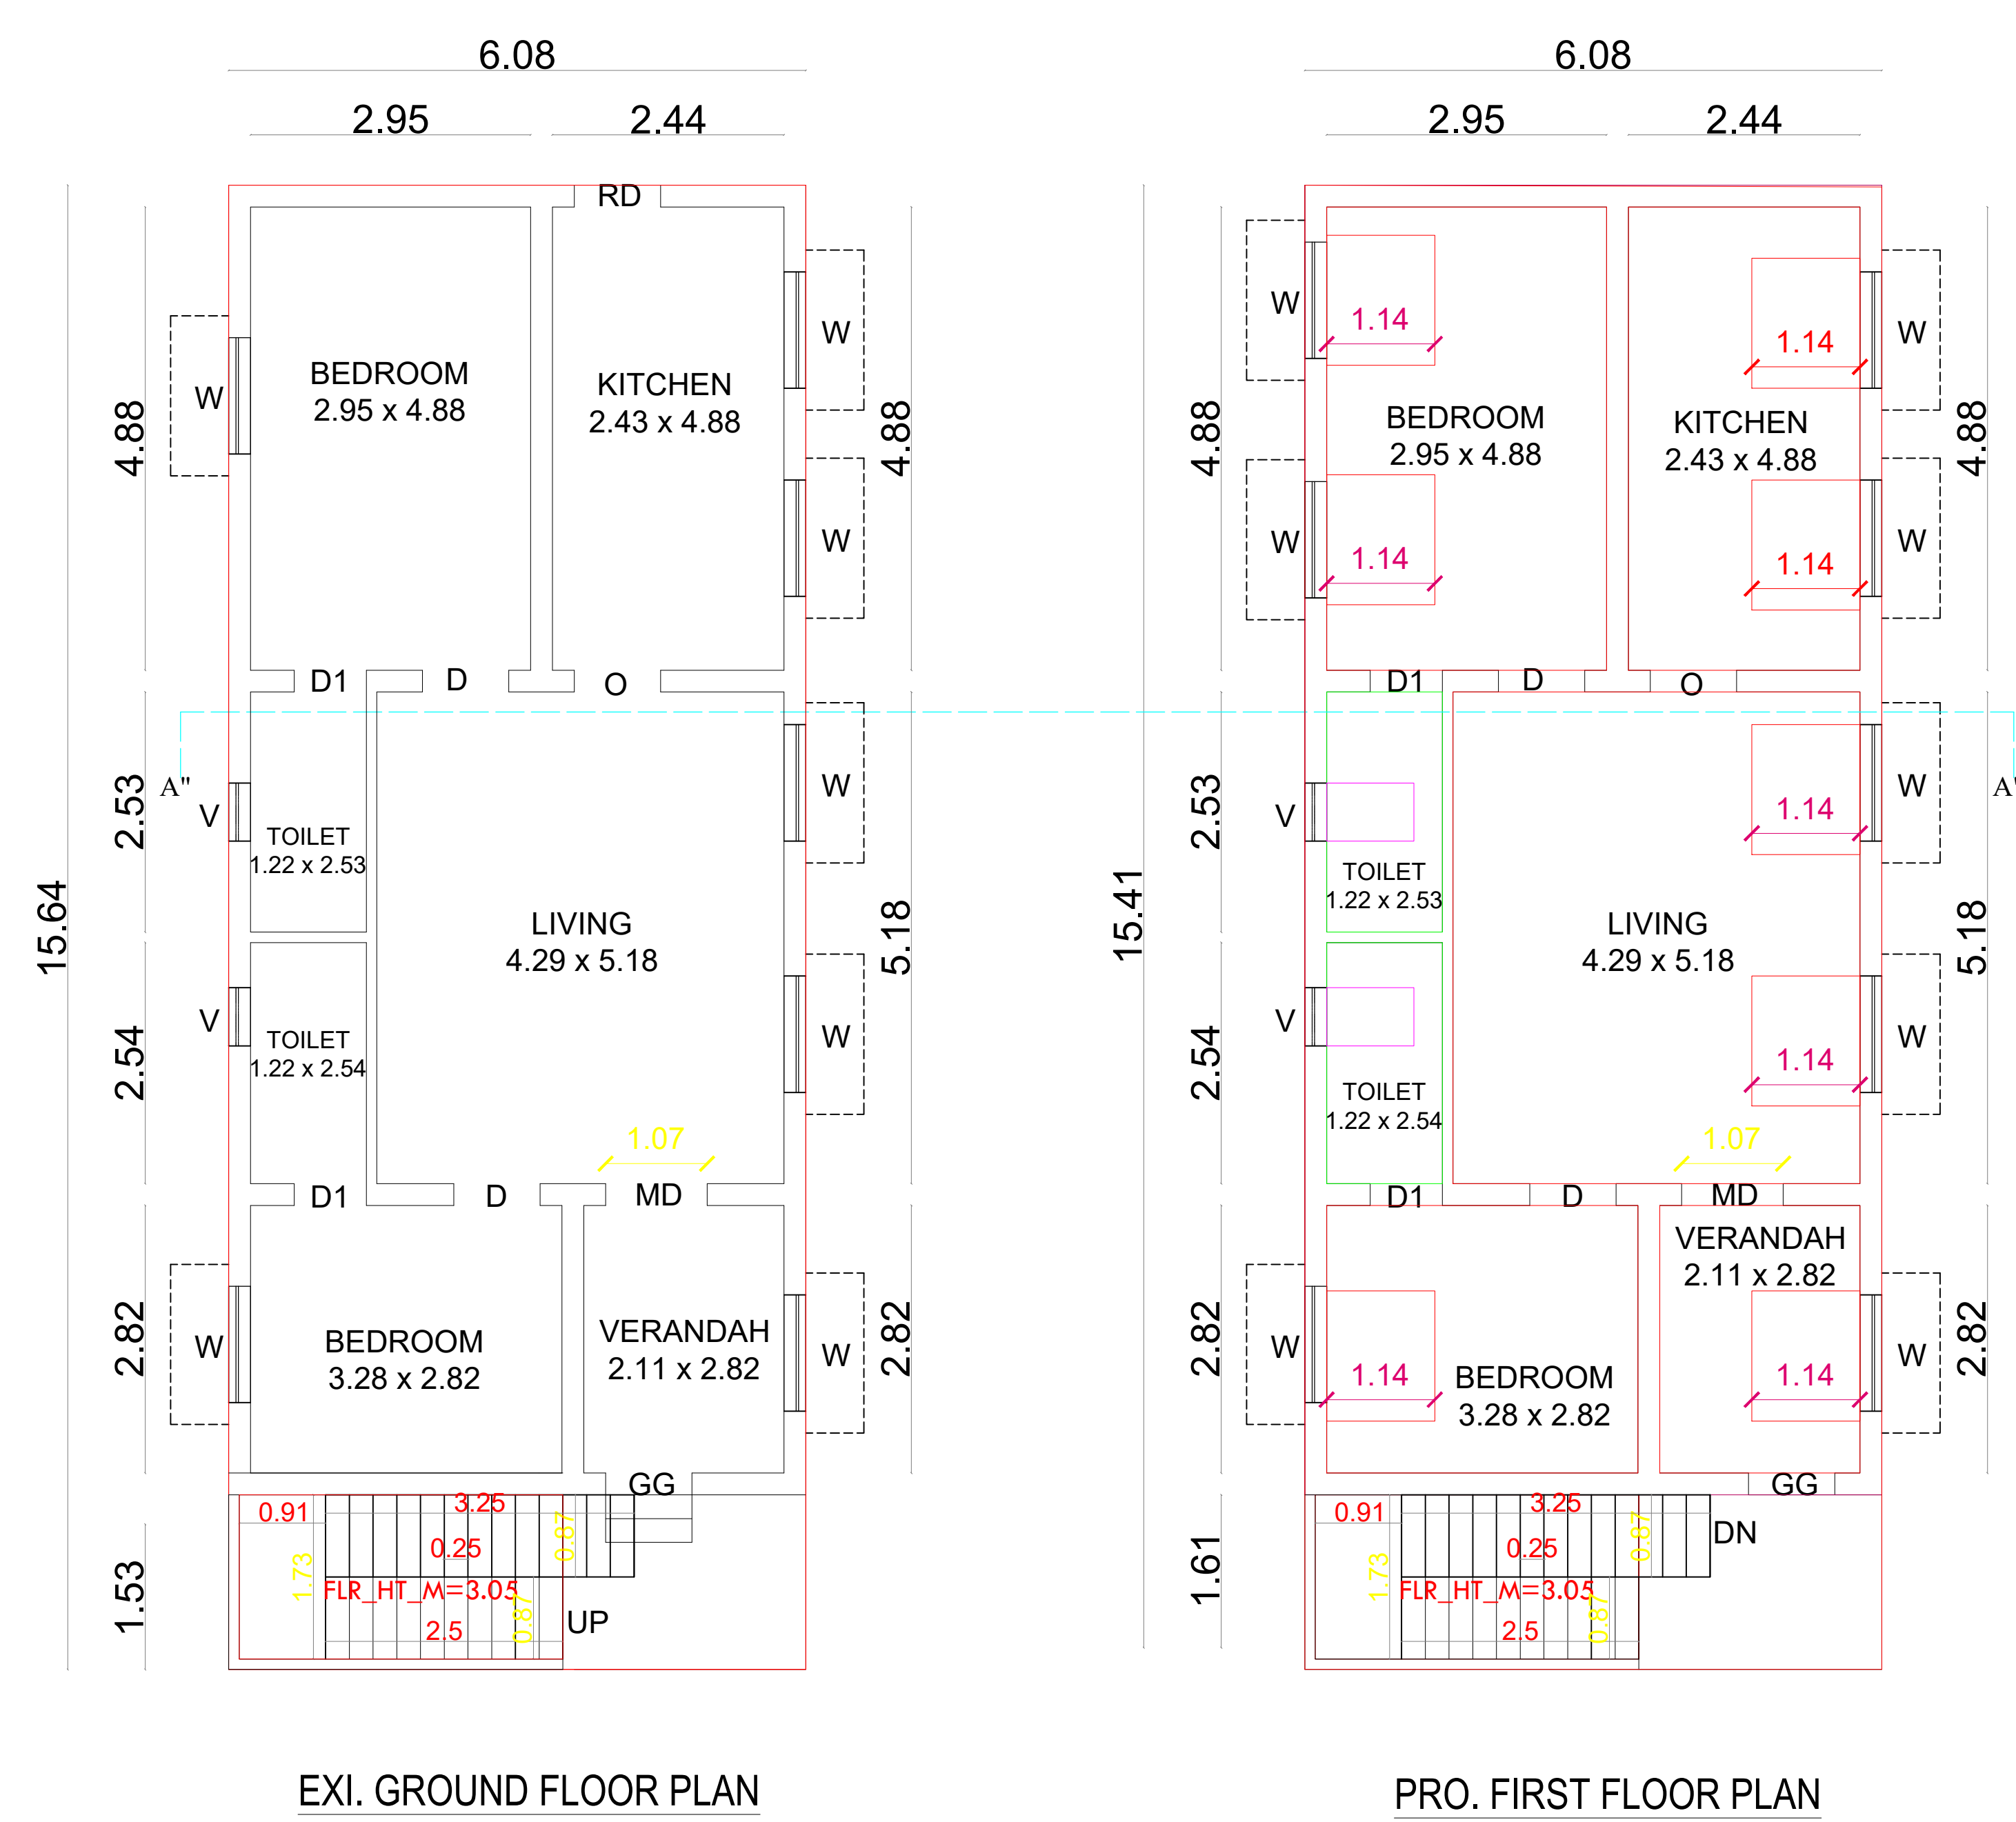


PLAN SHOWING THE PROPOSED ADDITIONAL CONSTRUCTION OF FIRST FLOOR R.C.C. ROOF RESIDENTIAL OVER THE EXISTING GROUND FLOOR RESIDENTIAL BUILDING IN OLD R.S.NO: 86/8, NEW R.S.NO: 86/8B, PLOT NO: 38(WEST PART), PATTA NO: 17755 AT SURVEY NAGAR, NANJIKKOTTAI VILLAGE, THANJAVUR TALUK & DISTRICT.

Name of Applicant :- Mr.G.Raghuraman S/o. Mr.Ganapathi Subramanian

Scale - 1:100

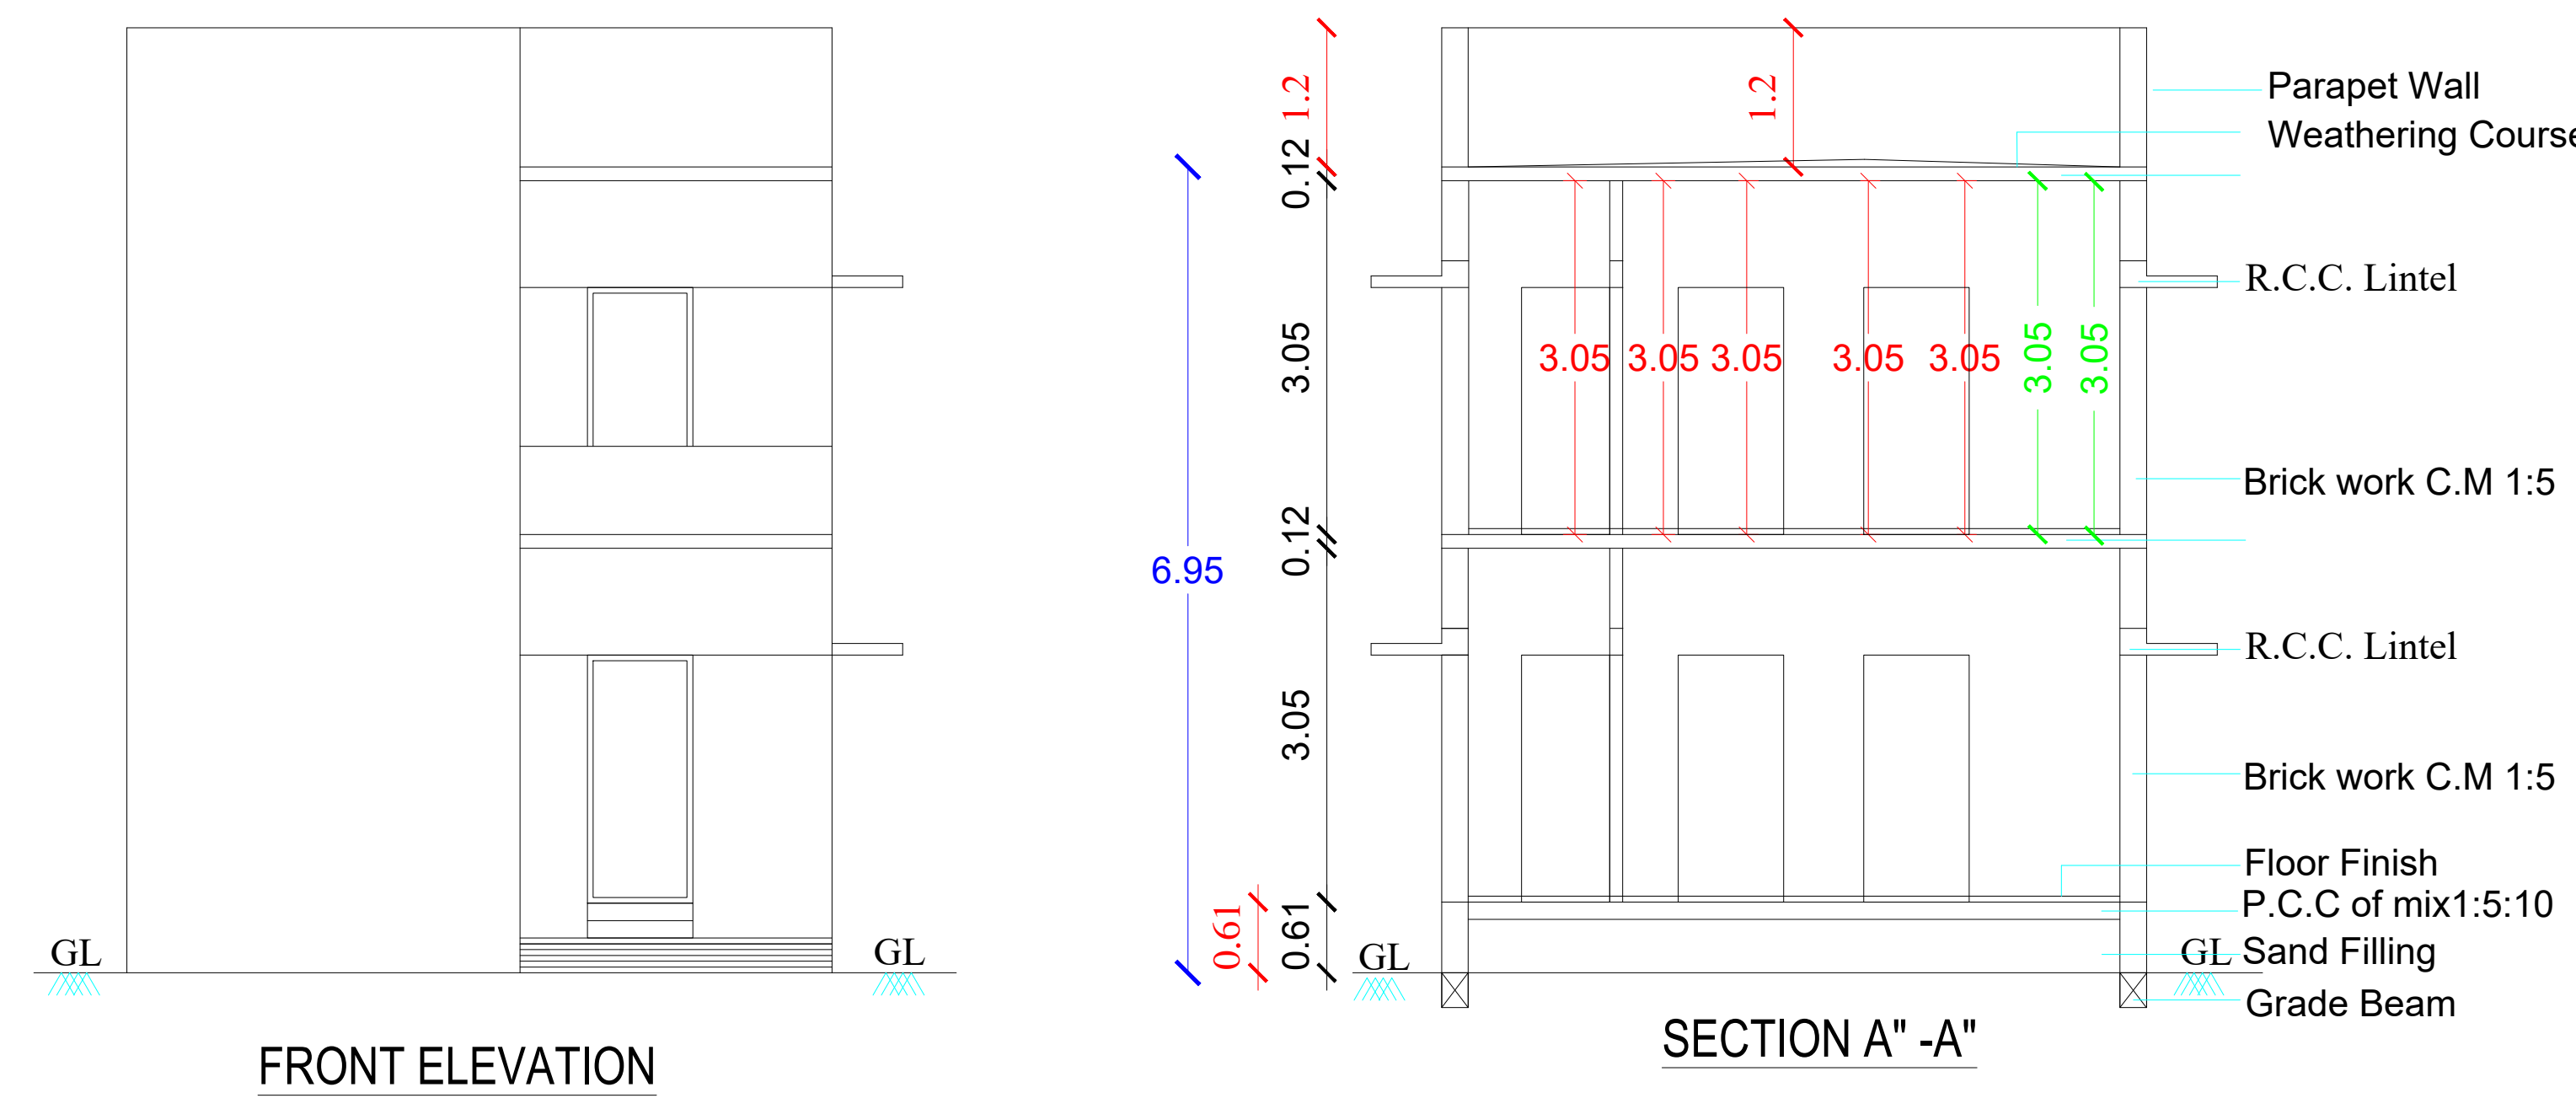

JOINERIES DETAILS

MAIN DOOR	MD	1.22 x 2.14
DOOR	D	0.91 x 2.14
DOOR	D1	0.76 x 2.14
WINDOW	W	1.22 x 1.37
WINDOW	W1	1.22 x 1.07
VENTILATOR	V	0.61 x 0.61

AREA CALCULATION

DESCRIPTION	AREA IN Sq.M	AREA IN Sq.Ft.
AREA OF THE SITE	147.77	1590.00
EXI. GROUND FLOOR	95.09	1023.45
PRO. FIRST FLOOR	95.09	1023.45
OPEN SPACE	52.68	566.55

COLOUR INDEX

BOUNDARY	☐	PROPOSAL	☐
EXISTING	☐	ROAD	☐

NOTES

- * All Dimensions are in Meters
- * Scale - 1:100
- * Sewer line connected with SEPTIC TANK
- * Kitchen, Bath & Wash basin water will be separated and connected with rain water recharge pit

Engineer

S. Bhuvani

Ar. S.BHUVANI, D.Arch.,
Consulting Architect &
Registered Architect RAA
Reg. No: 107/LS / 2023/0043
GREEN TECTONICS ARCHITECT
No:60,Bank Staff Colony 4th Cross,
Lourthu Madha Nagar,
THANJAVUR-613 005
Mob: 9597050115,8610228970.

Drawn By

G. Raghuraman

Mr.G.Raghuraman

Applicant

G. Raghuraman

Mr.G.Raghuraman

