

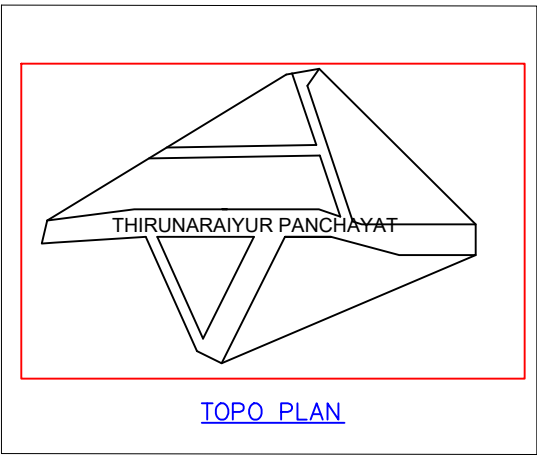


PLAN SHOWING THE PROPOSED CONSTRUCTION OF R.C.C. ROOF RESIDENTIAL BUILDING GROUND FLOOR IN S.F.NO:227/6 ,PLOT NO:58(RASUL NAGAR) AT THIRUNARAIYUR VILLAGE AND PANCHAYAT, KUMBAKONAM TALUK AND THANJAVUR DISTRICT.










NAME OF THE OWNER:Mr.M.MOHAMED ELIYAS

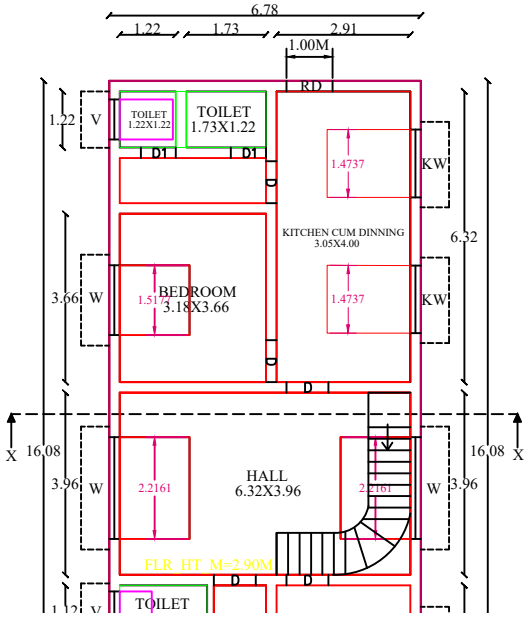

KEY PLAN

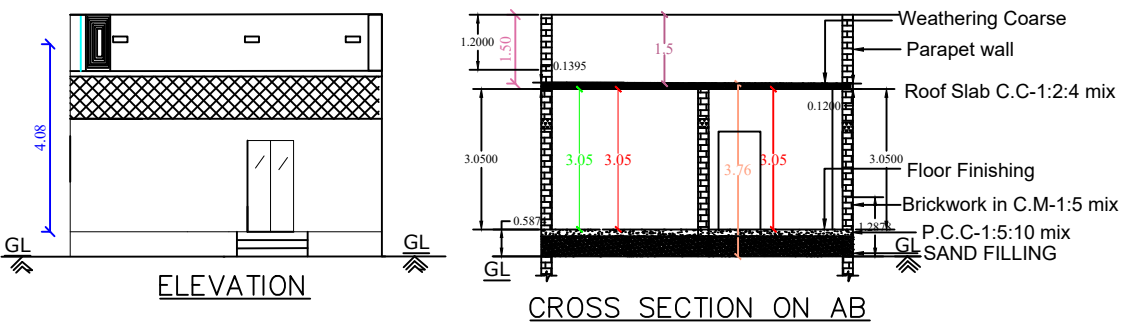

PLAN

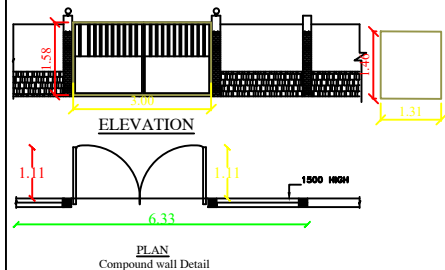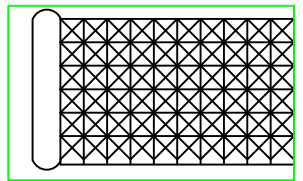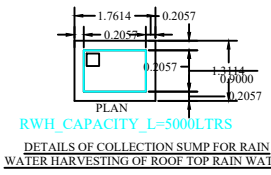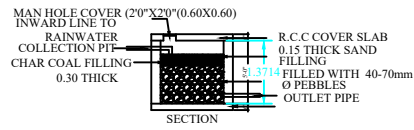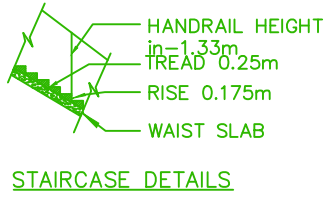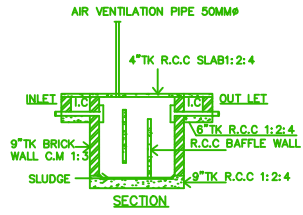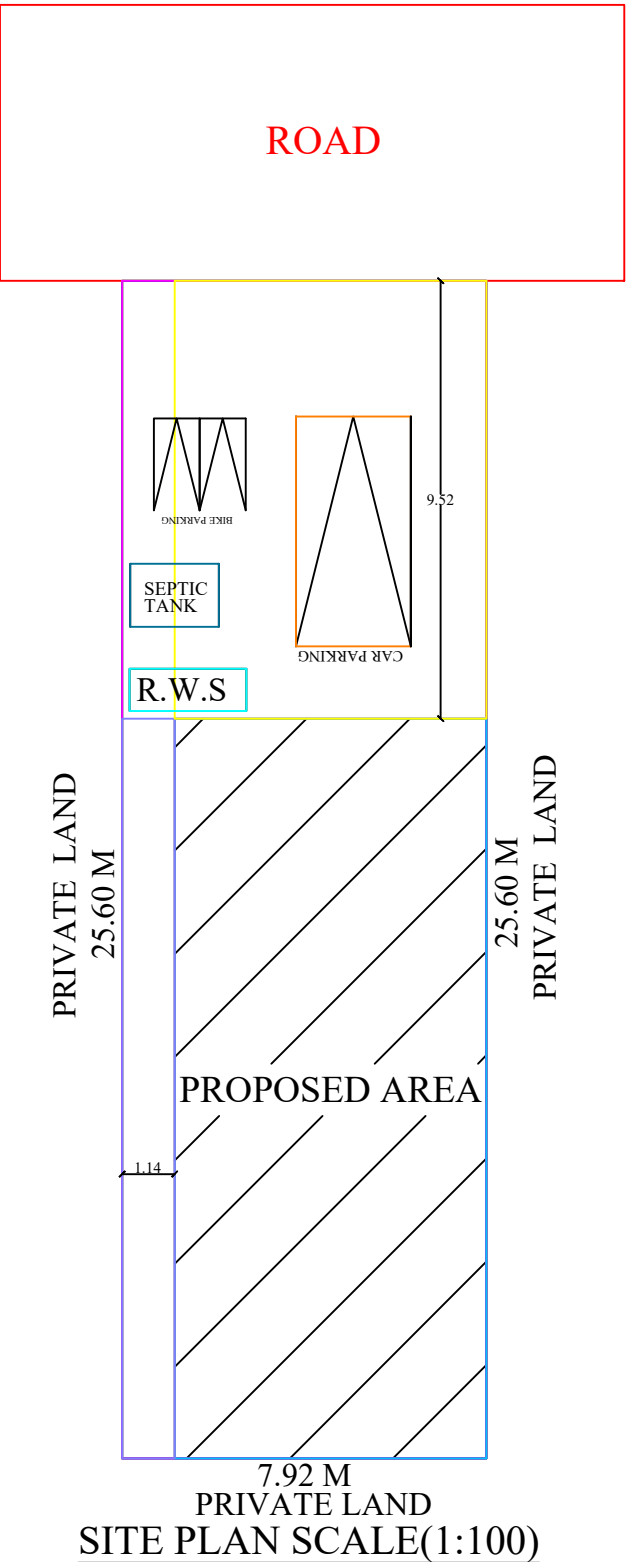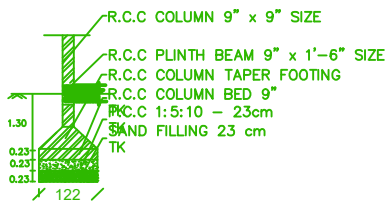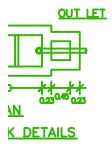

CERTIFICATE

- 01.RAIN WATER WILL BE COLLECTED THROUGH
- 02.U-TRAP WILL BE PROVIDED IN SEPTIC TANK.
- 03.WASTE WATER WILL BE UTILISED BY GARDENING
- 04.EXHAUS FAN WILL BE PROVIDEINKITCHEN ROOM
- 05.SOLAR WASTE WATER USED IN KITCHEN.

NOTE :

THE NUMBER OF CAR/TWO WHEELER PARKING SPACE REQUIRED SHALL BE CALCULATED FOR 75% OF THE TOTAL BLINTH AREA IN THE BUILDING.

CALCULATION:

AREA STATEMENT	SQ.FT	SQ.M
1.AREA OF SITE	3229.17	300.00
GROUND FLOOR AREA	1173.48	109.02
VACANT AREA	2055.69	190.98

3.TOILET	3 NOS
4.BOREWELL	1 NOS

SCHEDULE OF JOINERIES

SYMBOL	DESCRIPTION	IN METER
MD	MAIN DOOR	1.06X2.13
D1	DOOR	0.91X2.13
D2	DOOR	0.75X2.13
W	WINDOW	1.52X1.83
V	VENTILATOR	0.91X0.61

LEGEND

SL.NO	DESCRIPTION	REQUIRED	PROVIDED
01	CAR PARKING	1NOS	1 NOS
02	TWO WHEELER	1NOS	2 NOS
03	FRONT SETBACK	1.50m	9.52 m
04	REAR SETBACK	NIL	0.00 m
05	SIDE-1 SETBACK	1.00m	1.14 m
06	SIDE-2 SETBACK	NIL	0.00 m

M. Anes Raja

OWNER SIGNATURE

M. Anes Raja

Er. M. ANEES RAJA, M.E.(Struc. Eng.),
Register Engineer
DTCP/PDK/RE/GR-II/24/04/006
Cell: 9677545554, 9789425594

REGISTERED ENGINEER SIGNATURE

Er. ANEES RAJA, M., B.E., M.E., (Struc.)
Registered Engineer Grade II
Licence number :DTCP/PDK/RE/GR-II/24/04/006.
DOODLE STRUCTURAL
NO: 04, NEW STATE MEDICAL UPSTAIRS,
NEW BUS STAND , THANJAVUR .613005.
CONTACT : 96775 45554 / 97894 25594