

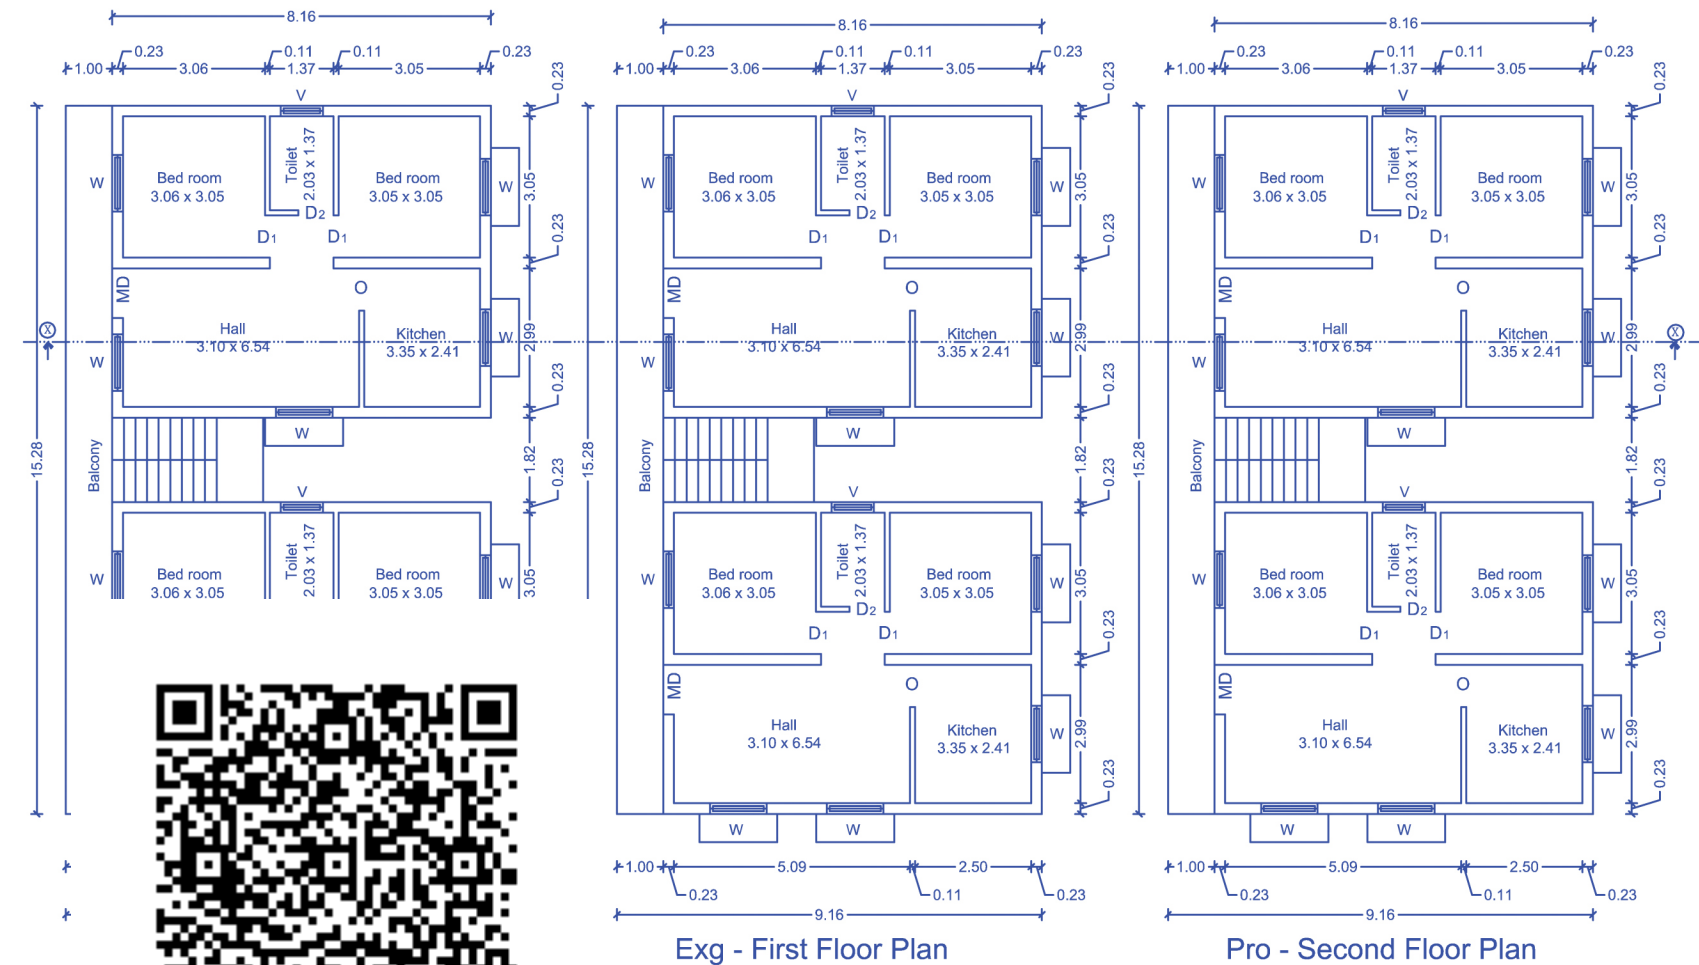
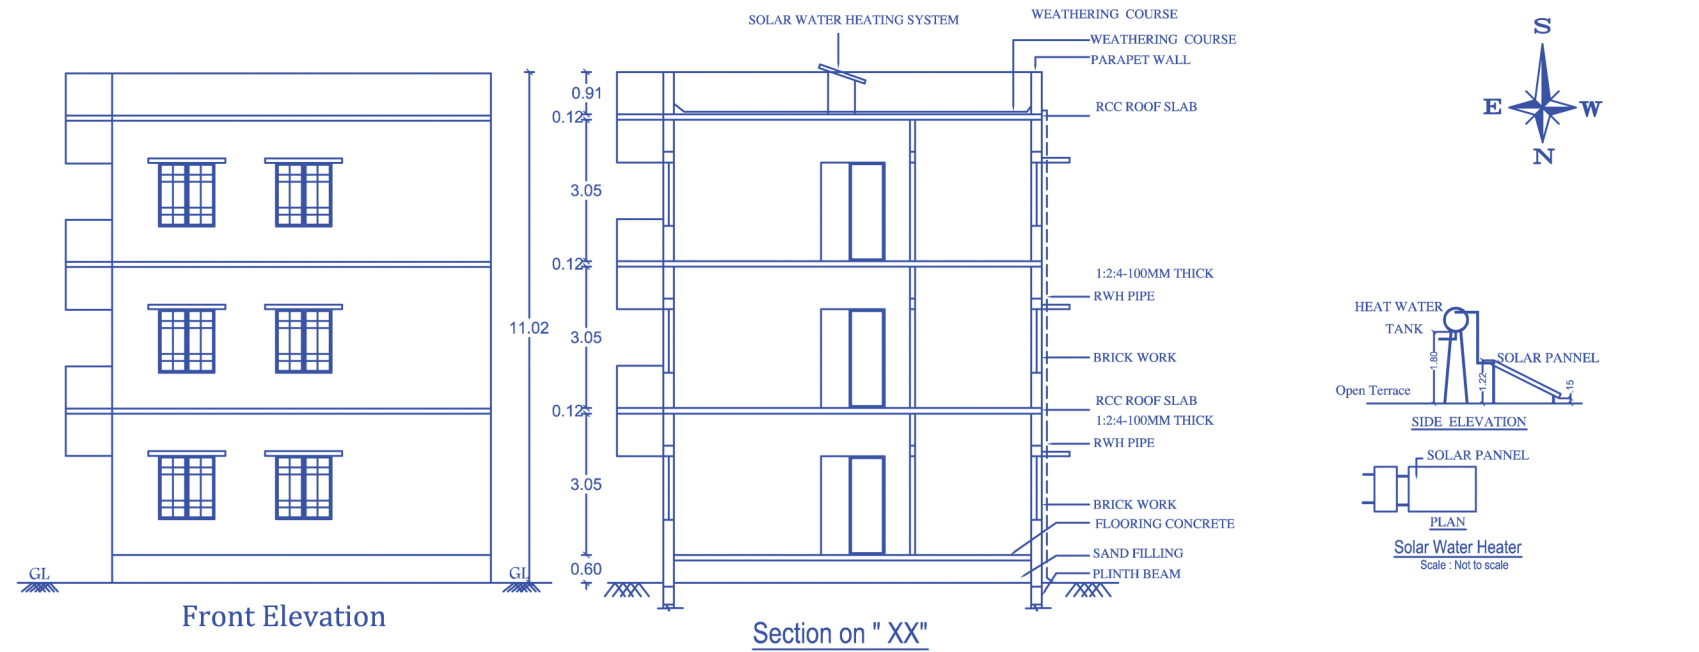
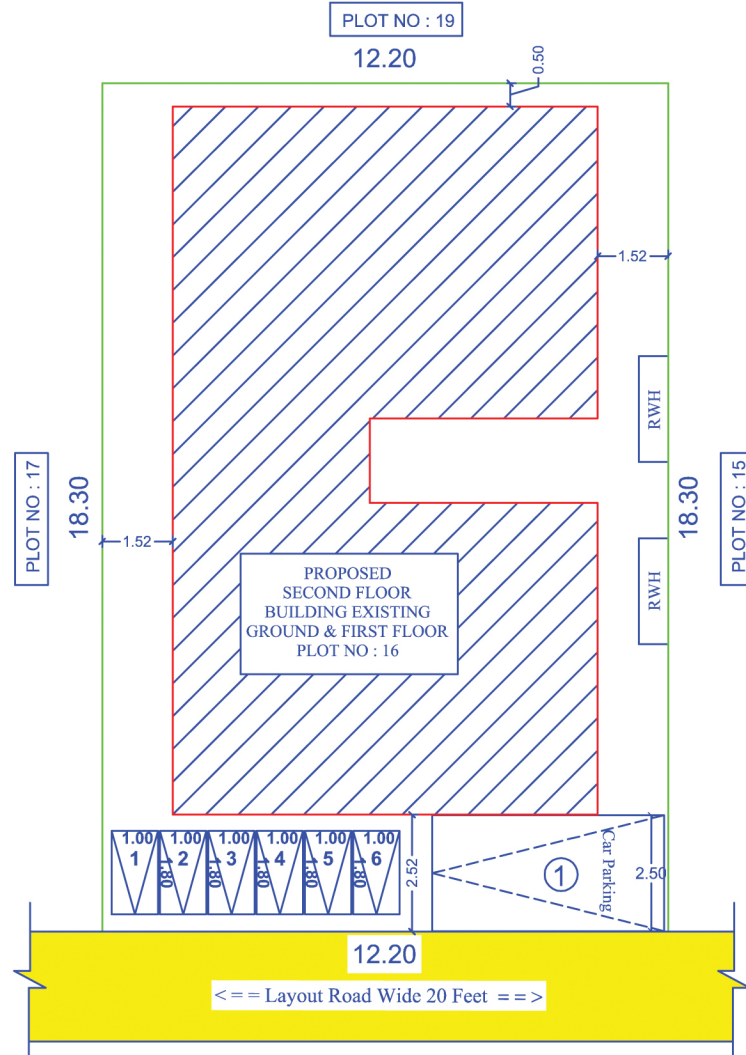
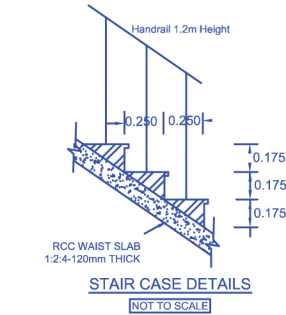
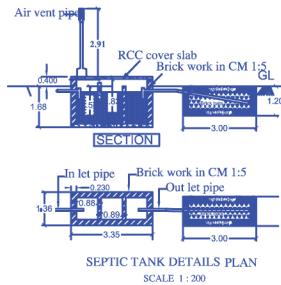


PLAN SHOWING THE PROPOSED SECOND FLOOR CONSTRUCTION OF A R.C.C ROOF RESIDENTIAL BUILDING ON THE EXISTING GROUND & FIRST FLOOR BUILDING IN NEW R.S.NO : 114/6 , OLD R.S.NO : 116/4A1A , PLOT NO : 16 , LOORDUMATHA NAGAR , NANJIKOTTAI VILLAGE & PANCHAYAT, THANJAVUR TALUK & DISTRICT. (SCALE - 1 : 100)

Name of the Applicant :- Mr.R.VARADARAJAN ,
S/o.Mr.RAMANUJAM.

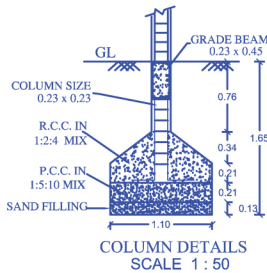

1. WASTE WATER FROM KITCHEN AND WASH WILL BE RECHARGED IN R.W.H AS PER BUILDING RULE NO. 17 A.
2. SOLAR WATER HEATING SYSTEM WILL BE PROVIDED
3. 'U' TRAP WILL BE PROVIDED IN ALL THE OUTLETS

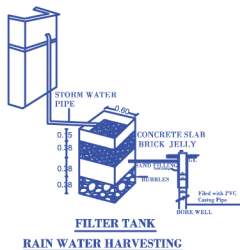


Reference	Meter
M.D MAIN DOOR	1.07 X 2.13
D1 DOOR	0.91 X 2.13
D2 DOOR	0.76 X 2.13
W WINDOW	1.52 X 1.37
W1 WINDOW	1.22 X 1.37
O OPEN	0.91X 2.13
V VENTILATOR	0.91 X 0.61

AREA DETAILS	SQ M.	SQ FT.
Total Plot Area	223.00	2400.00
Existing Ground Floor	131.03	1410.41
Existing First Floor	131.03	1410.41
Proposed Second Floor	131.03	1410.41
Open Space Area	91.97	989.59

Colour Index		
BOUNDARY		ROAD
PROPOSED		

ALL DIMENSIONS ARE IN ' METRES '

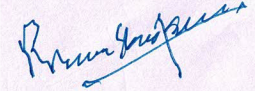APPLICANT :

Mr.R.VARADARAJAN ,

ENGINEER :

Er. R. CHANDRASEKAR, M.Tech.,
Licensed Structural Engineer Grade-I -SE,
Registered No: 107/LS/2021/00021,
No. 1, Balaji Complex, Bank Staff Colony 6th Cross,
Mathakottai Road, THANJAVUR - 613 005,
Phone: 9789438912
Email: reconstruction.tnj@gmail.com

APPROVAL AUTHORITY :