

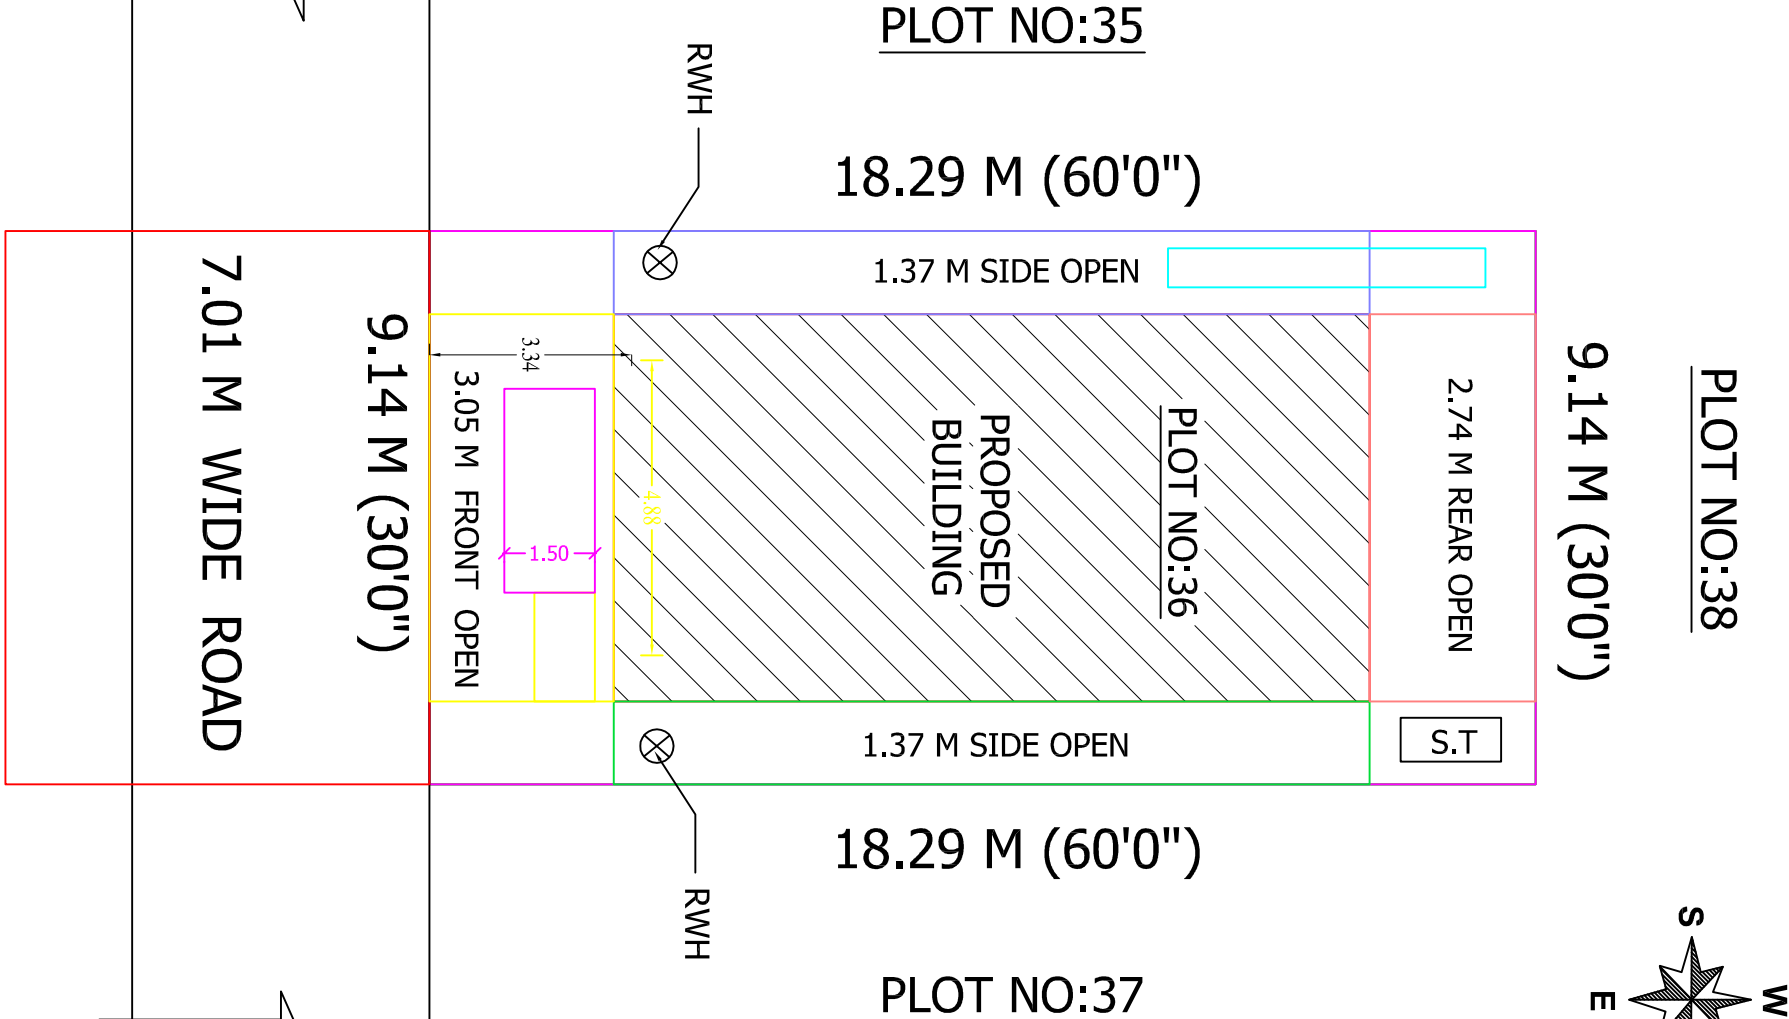
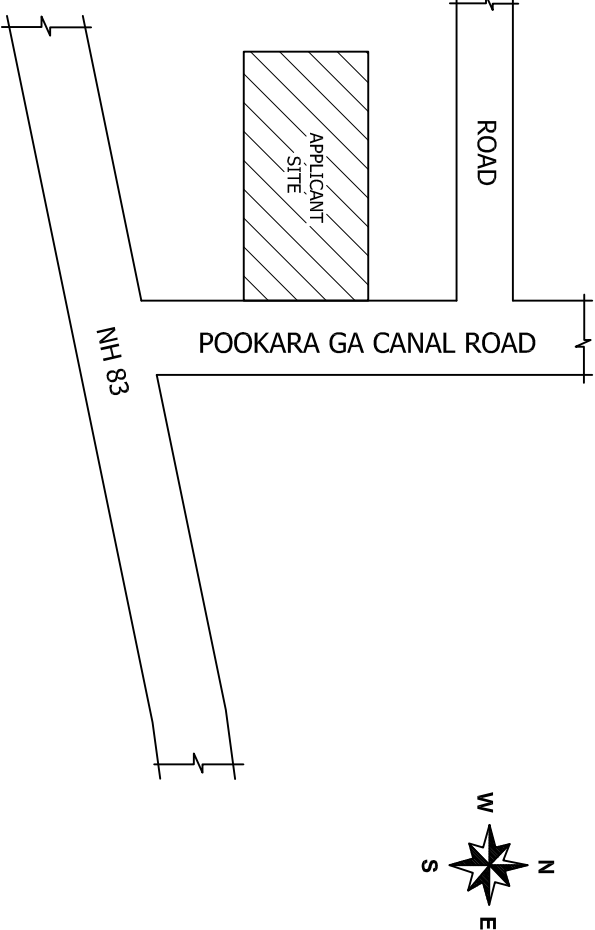
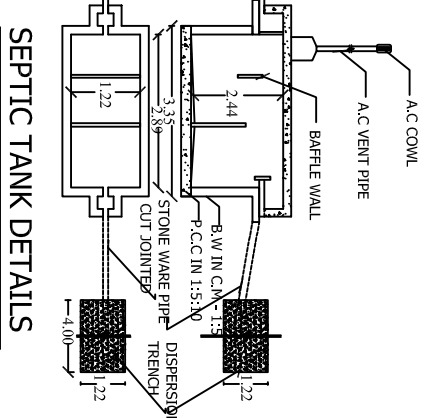
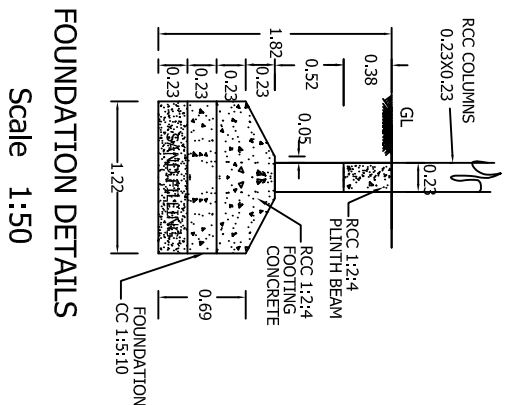
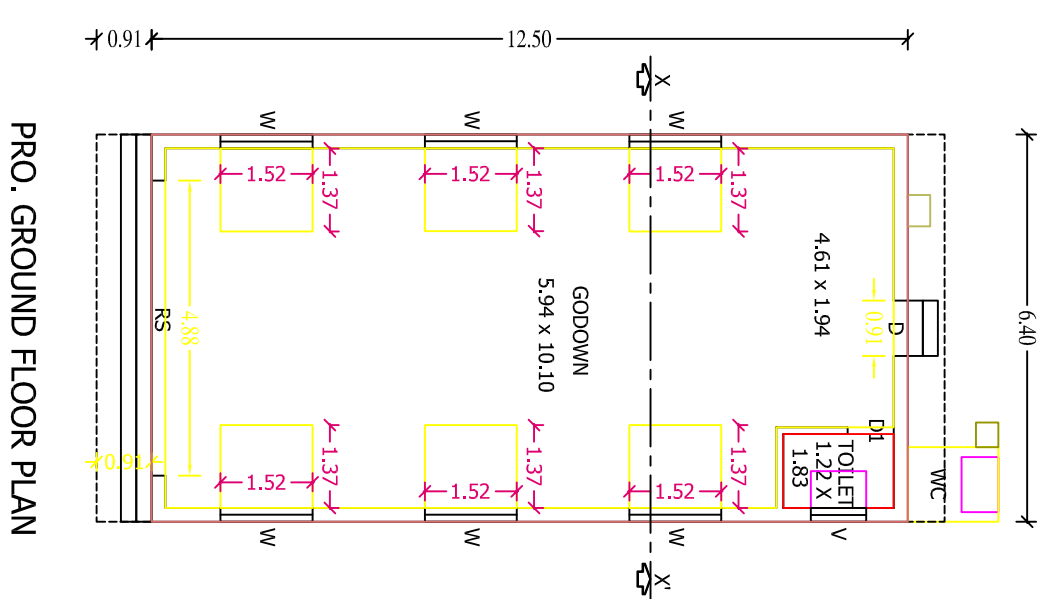
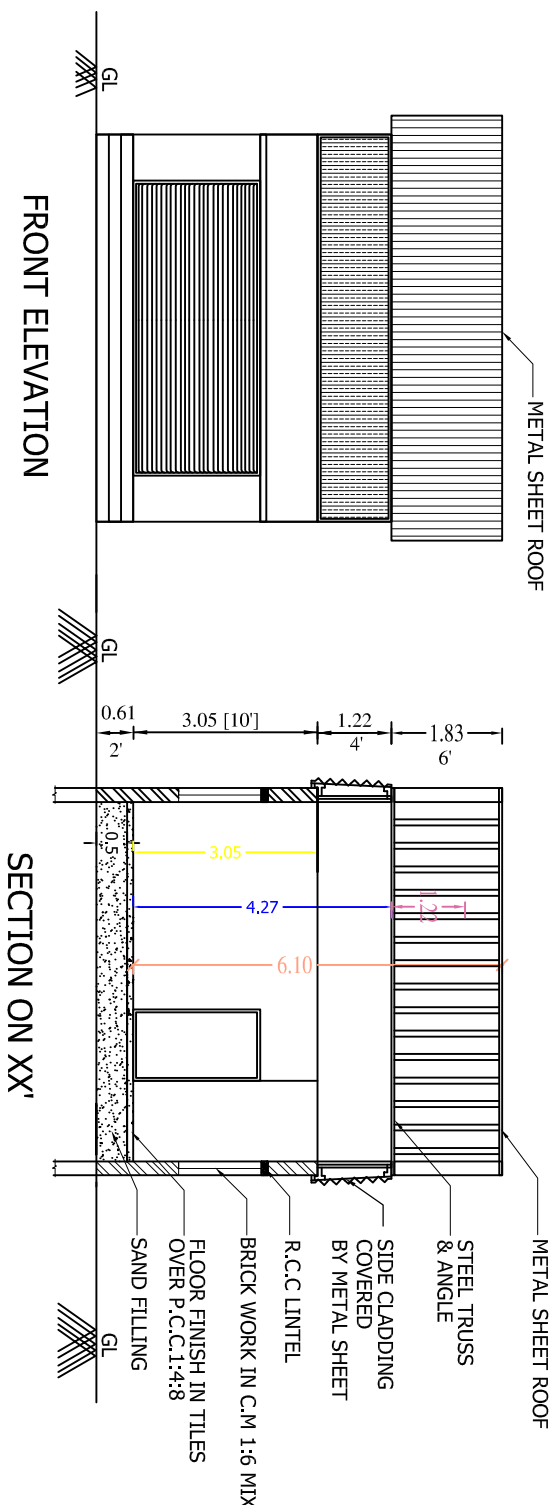


PLAN SHOWING THE PROPOSED CONSTRUCTION OF METAL SHEET ROOF GROUND FLOOR COMMERCIAL BUILDING IN PLOT NO:36, OLD R.S.NO:204/158A1A, NEW R.S.NO:204/514, PATTA NO:6920, AT SRI RAMAKRISHNA NAGAR, VILAR VATTAM, VILLAGE AND PANCHAYAT, THANJAVUR TALUK & DISTRICT. [SCALE:- 1:100]

APPLICANT: 1. Mr.K.ELANGOVAN, S/o.Mr.KANNAIYAN
2. Mr.A.M.VENKATESAN, S/o.Mr.MAHALINGAM

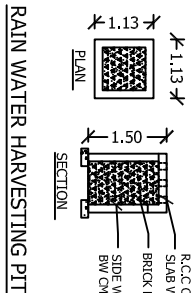

PLAN INFO
AS AT SITE=167.23
FMB_OR_PLR=167.00
AS_PER_DOCUMENT=167.29
PREMIUM_FSL_REQUIRED=NO
IS_APPROVED_LAYOUT=YES
PLOT_NO=36
SURVEY_NO=204/514
PATTA_NO=6920
TALUK=THANJAVUR
OOR_APPLICABLE=NO
IS_SWIMMING_POOL_EXISTS=NO
DISTRICT=THANJAVUR
SINGLE_FAMILY_BLDG=NO
CRZ=NO
SECURITY_ZONE=NO
ACCESS_WIDTH_M=7.01
WHETHER_GOVT_OR_AIDED_SCHOOL=NO
PLOT_AREA_M2=167.29
AVG_PLOT_DEPTH=18.29
AVG_PLOT_WIDTH=9.14
AREA_TYPE=OTHERS
ROAD_WIDTH=7.01
ROAD_LENGTH=450.00
LAND_USE_ZONE=COMMERCIAL
RWH_DECLARED=YES
BUILDING_NEAR_TO_RIVER=NO
BUILDING_NEAR_MONUMENT=NO
BUILDING_NEAR_GOVT_BLDG=NO
IF_HERITAGE_TOWN_LESS_THAN_1KM_RADIUS=NO
NOG_FOR_CONSTRUCTION_NEAR_MONUMENT=NO
JURISDICTION_TYPE=PANCHAYAT
BLOCK_1_B-SHOP_MEMBER_COUNT=1

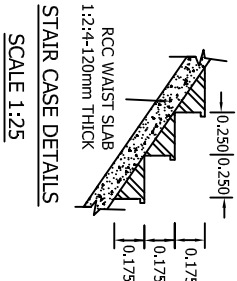

APPLICANT:-

1. Mr.K.ELANGOVAN,
S/o.Mr.KANNAIYAN

2. Mr.A.M.VENKATESAN,
S/o.Mr.MAHALINGAM



REGISTERED ENGINEER:

Dr. E. GAYATHRI, D.C.E.,
Licensed Building Surveyor,
SHRI HAYAGRIVAS CONSTRUCTION,
License No: 107/LS/2019/00125,
No:36/49, Nerunj Nagar, West Bank,
THANJAVUR-613 009 Cell: 98656 72979.

SITE BOUNDARY
PRO. GROUND FLOOR BUILDING
RAINWATER STORAGE PIT
ROAD

COLOUR INDEX

V VENTILATOR

W WINDOW

D1 DOOR

D DOOR

RS ROLLING SHUTTER

AREA OF OPEN SPACE

OPEN AREA

TOTAL PLINTH AREA

PRO. GROUND FLOOR

AREA OF THE PLOT

AREA DETAILS