



PLAN SHOWING THE PROPOSED ADDITIONAL CONSTRUCTION OF R.C.C ROOF GROUND FLOOR SHOP BUILDING & EXISTING GROUND & FIRST FLOOR RESIDENTIAL BUILDING IN PLOT NO : 78/ 1S, R.S NO : 78/ 1S1B at DEVAR NAGAR, NANJIKOTTAI VILLAGE & PANCHAYAT, THANJAVUR TALUK & DISTRICT.


NAME OF THE OWNER
Mrs B.KASTHURIBAI
D/o, Mr. Babu Roa

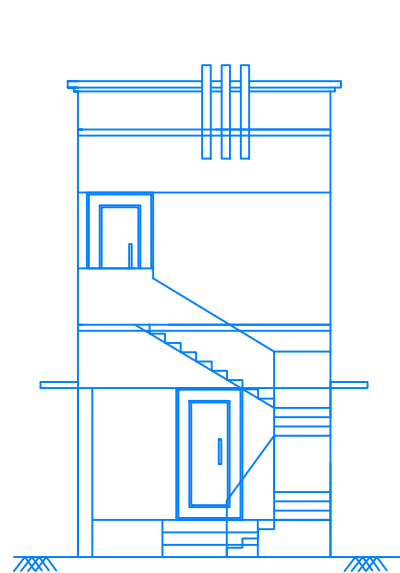



ELEVATION

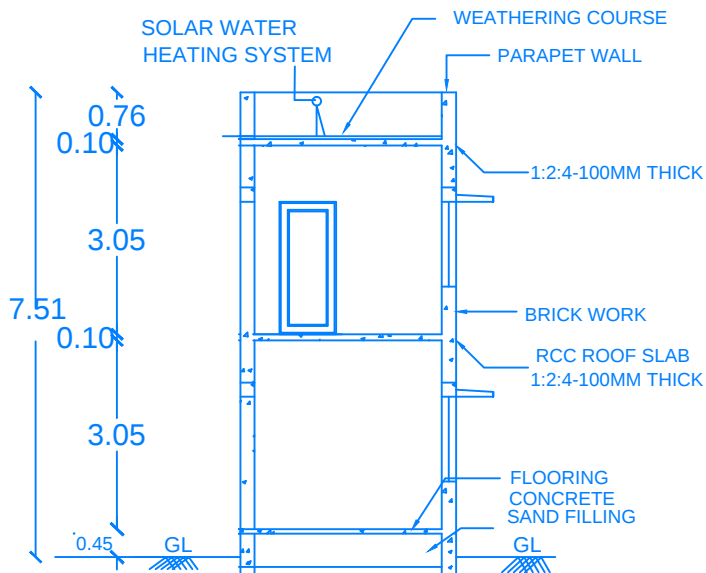


SECTION ON A-B

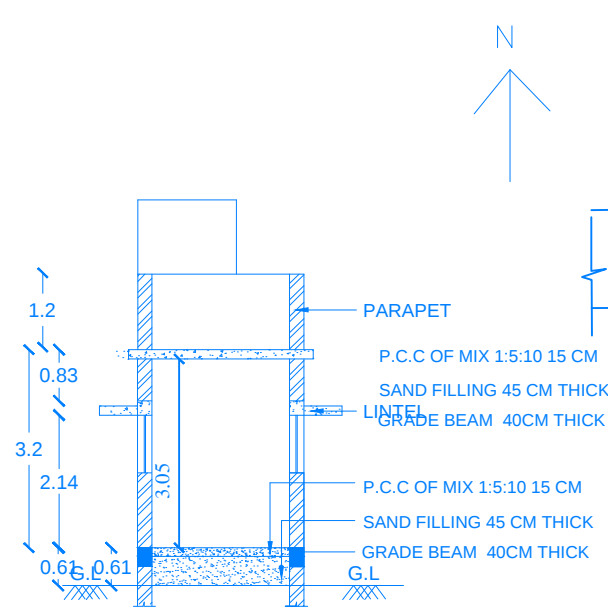


SECTION ON C-C

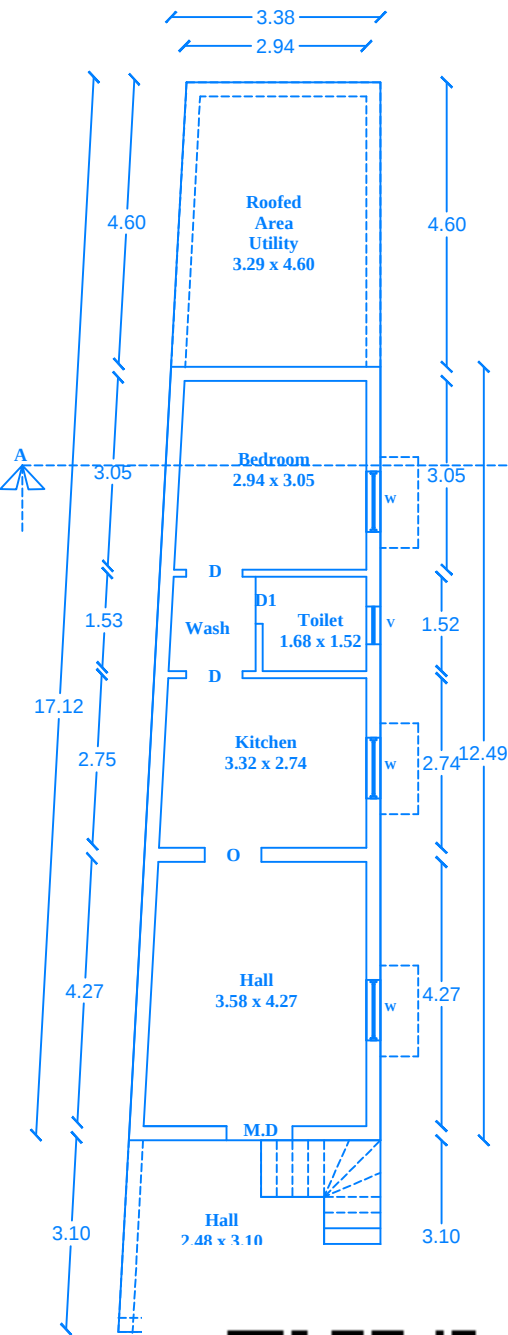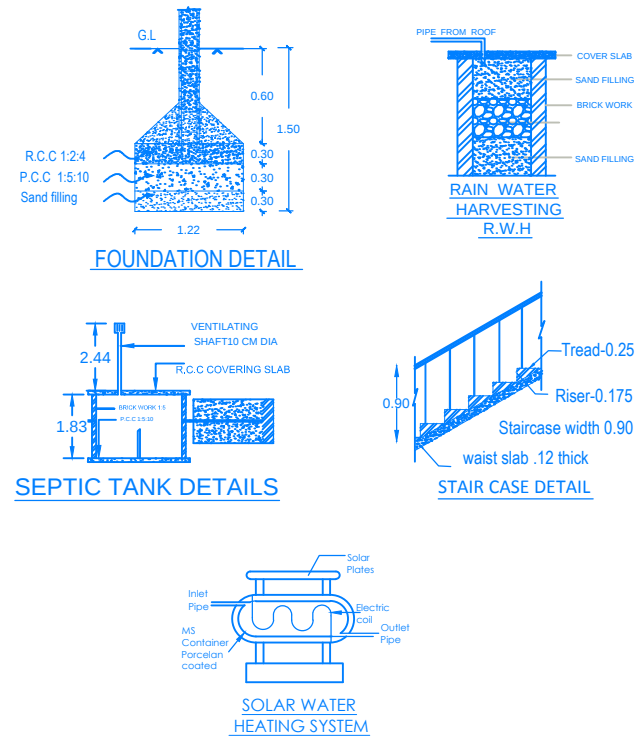


EXI.G

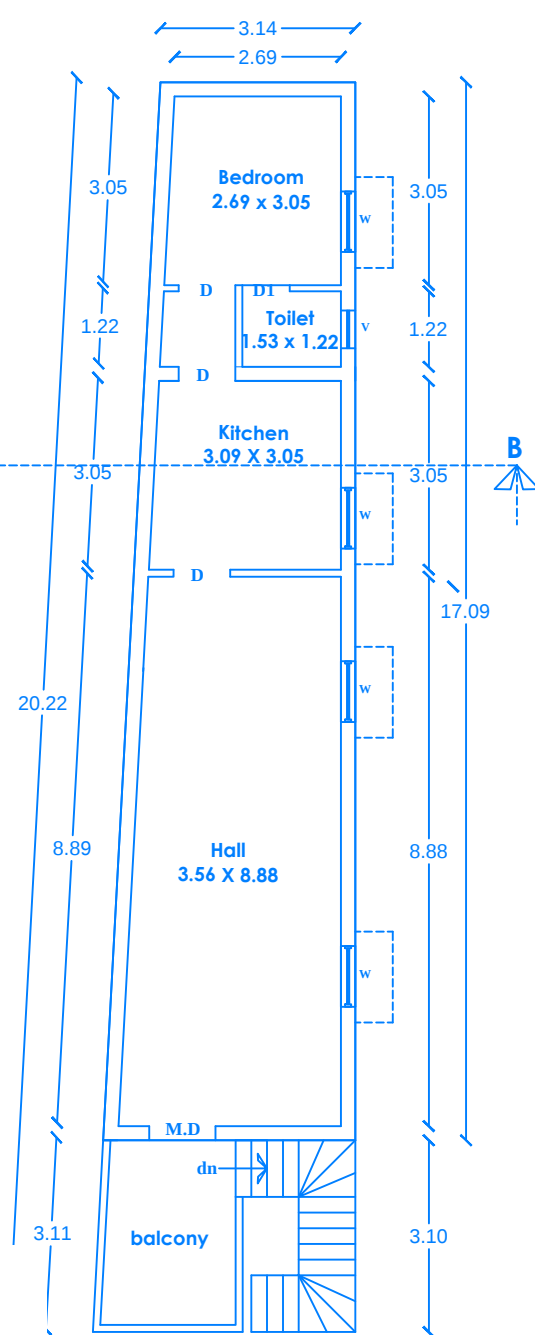


XI.FIRST FLOOR PLAN

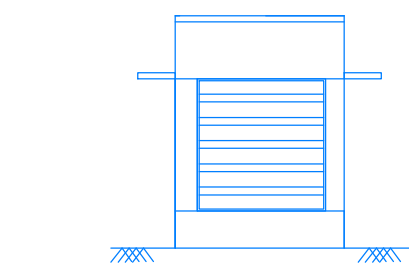


ELEVATION

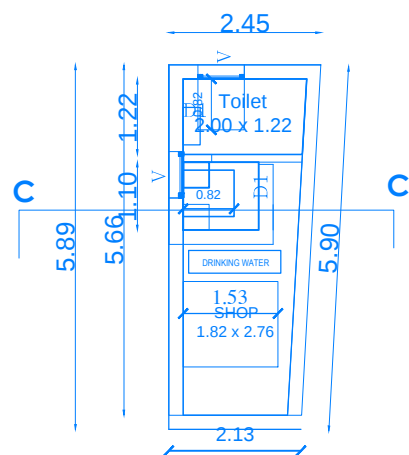

GROUND FLOOR PLAN

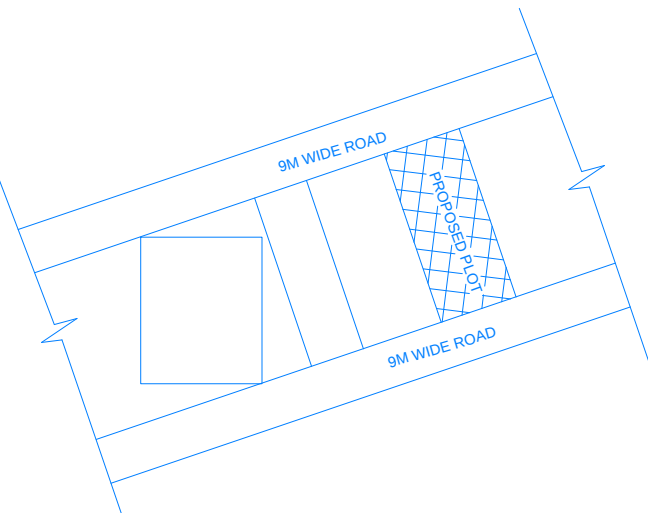

LOCATION PLAN

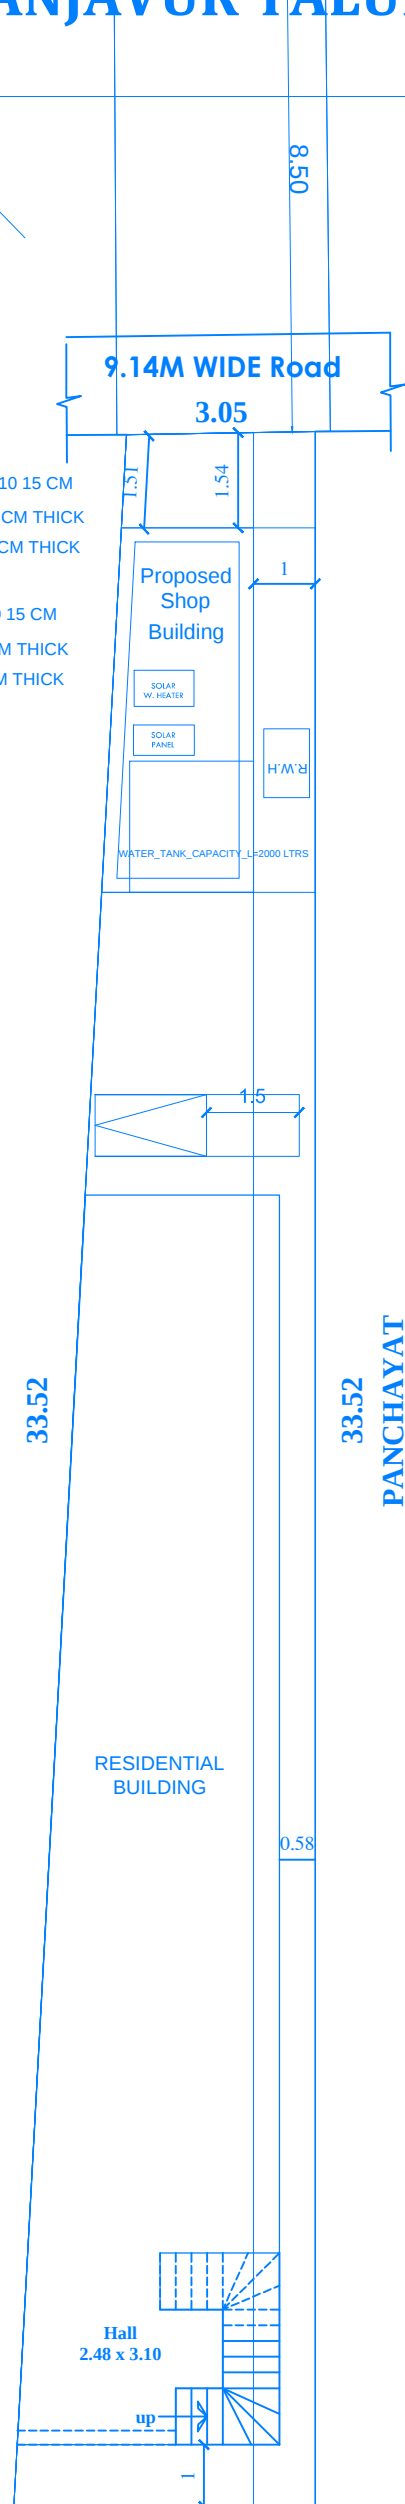

SELLER
PROPERTY
SITE PLAN


JOINERY DETAIL

RS	ROLLING SHUTTER	1.07 X 2.13
D1	DOOR	0.76 X 2.13
W	WINDOW	1.22 X 2.13
V	VENTILATOR	0.76 X 0.76

AREA STATEMENT

	SQ.M	SQ.FT
TOTAL PLOT AREA (as per Document)	132.61	1430.00
EXI.GROUND FLOOR	70.00	753.50
EXI.FIRST FLOOR	61.65	663.60
PRO.GROUND FLOOR (Shop)	13.50	145.31
OPEN AREA	49.11	531.19

APPLICANT

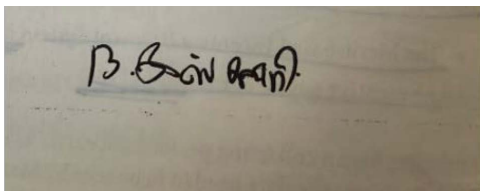

Er. S.SARAVANAN, B.Tech.,
L.No:40 / 2022, Licensed Surveyor
& Consulting Civil Engineer
Thanjavur Panchayat Union
No:1241B, CSI Street, Thillai Nagar
Thanjavur-613 006
Contact: 9994995384.

ENGINEER

APPROVAL AUTHORITY