



THE PLAN SHOWING THE PROPOSED CONSTRUCTION OF R.C.C ROOF GROUND AND FIRST FLOOR OF RESIDENTIAL BUILDING IN
R.S NO.102/5G1,102/5G2 , PATTa NO.3731, PLOT NO.47 EAST &WEST PART
AT RAHMAN NAGAR, NEELAGIRI THERKKU THOTTAM VILLAGE & PANCHAYAT, THANJAVUR TALUK & DISTRICT.




NAME OF THE OWNER: Mrs.V.AMUTHA ,W/o.Mr.VENUGOPAL
SCALE-1:100

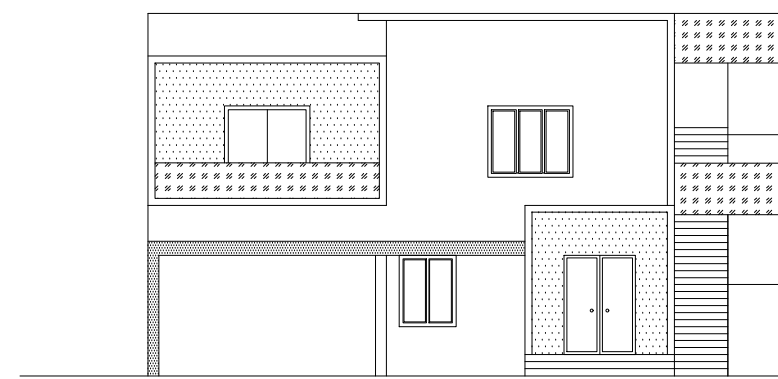


ELEVATION

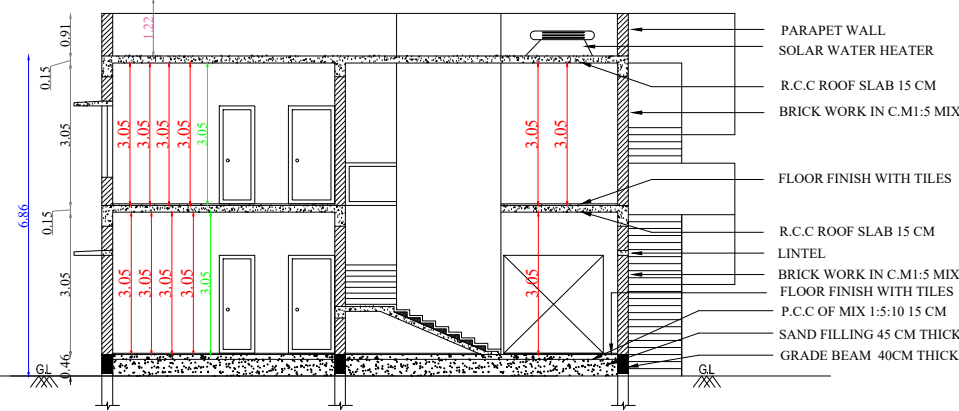


SECTION:A-B

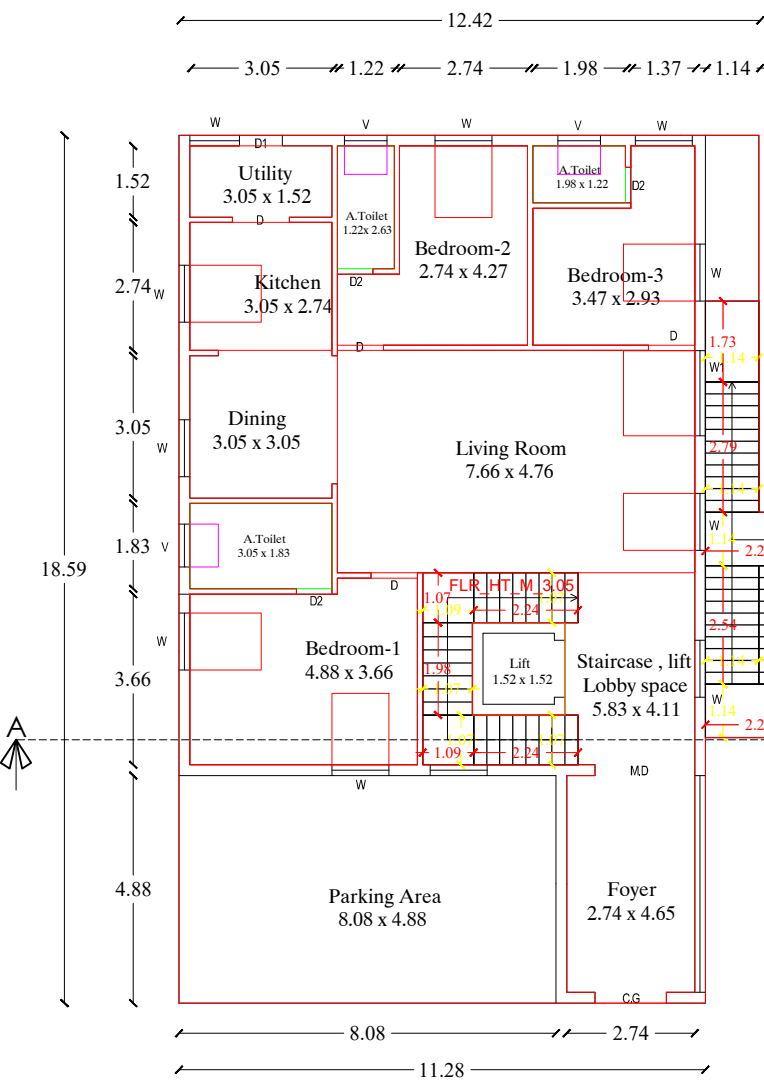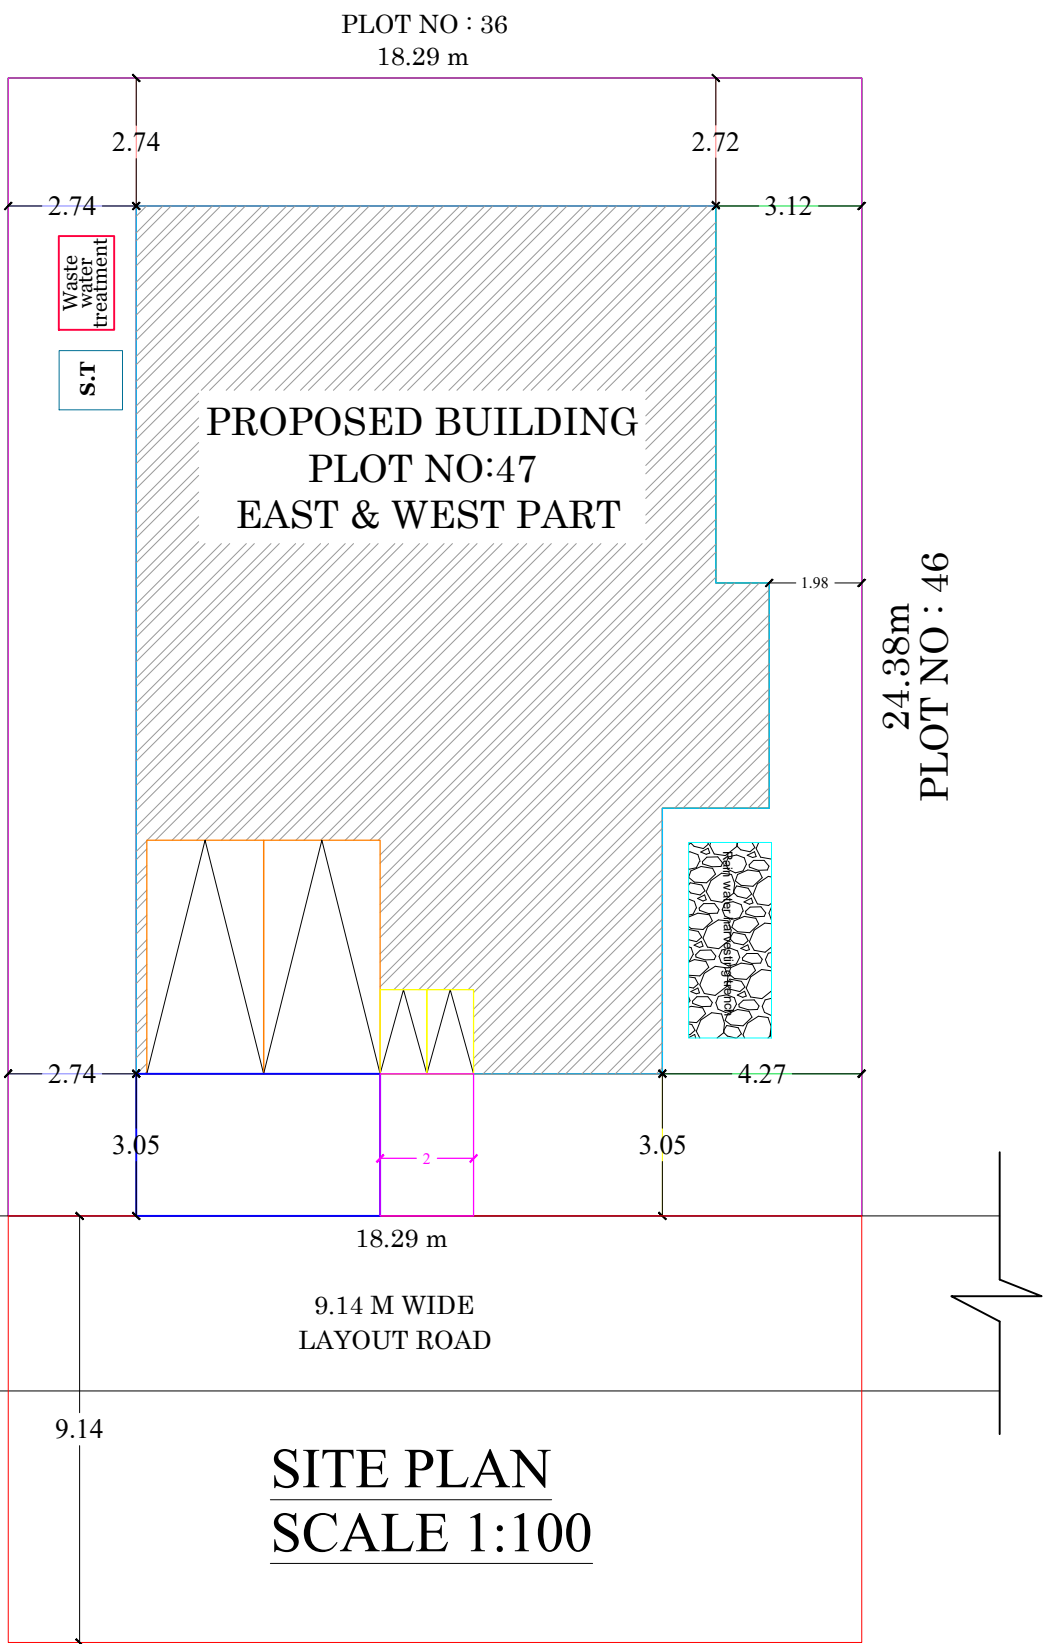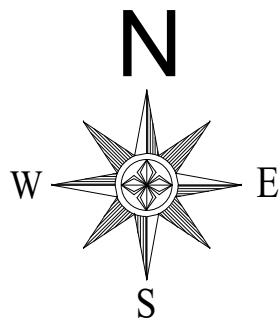


GROUND FLOOR PLAN

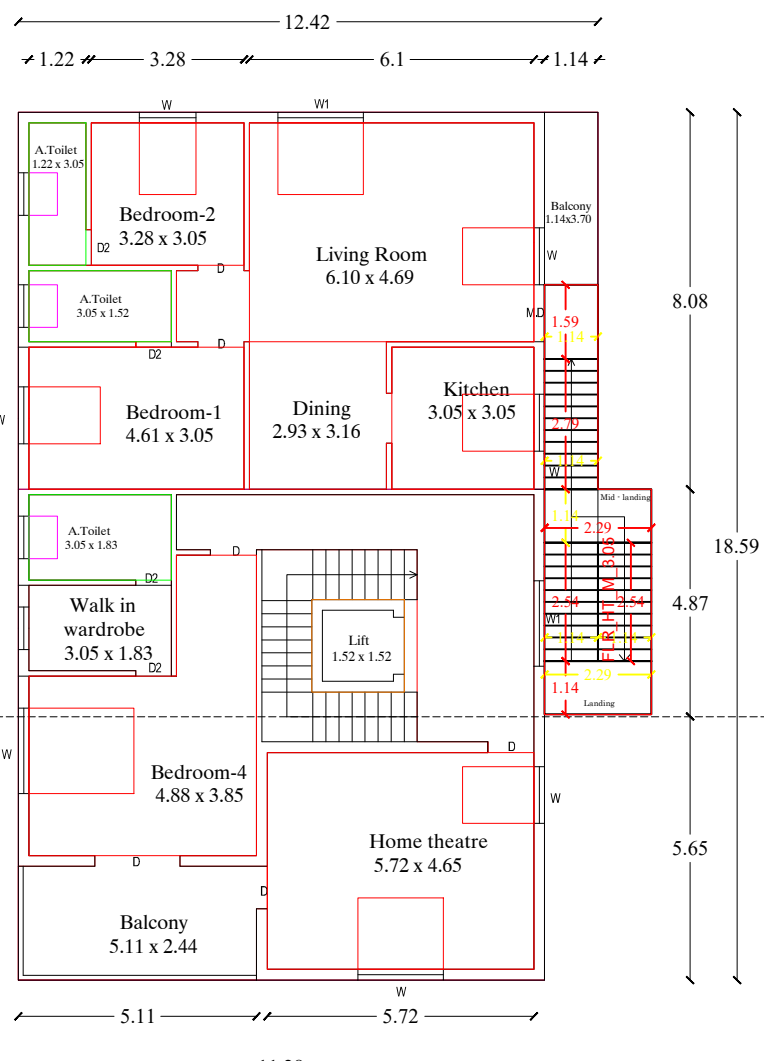


FIRST FLOOR PLAN

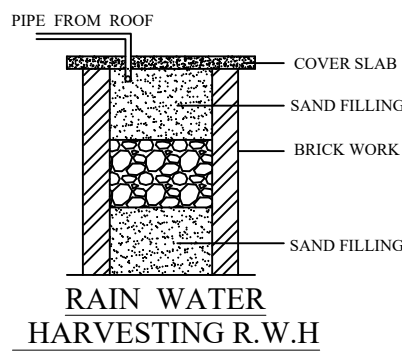


RAIN WATER HARVESTING R.W.H

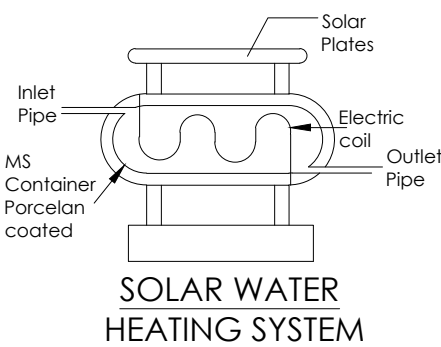


SOLAR WATER HEATING SYSTEM

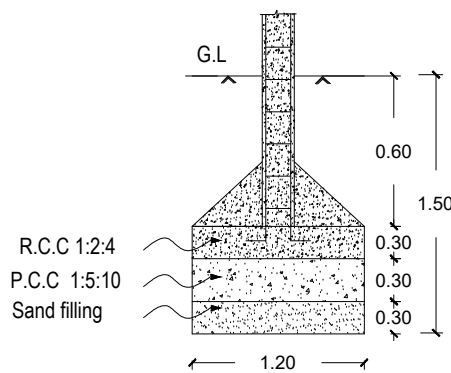

SEPTIC TANK DETAILS

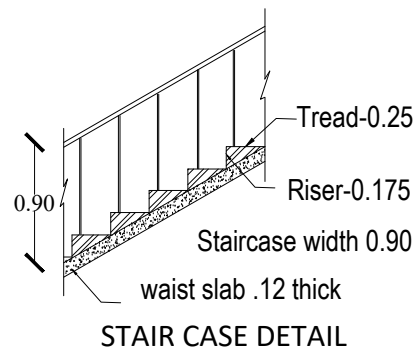

STAIR CASE DETAIL

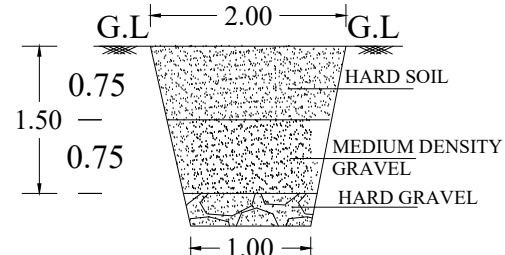

TRIAL PIT

JOINERY DETAILS


M.D	MAIN DOOR	2.13 X 2.13
D	DOOR	0.99 X 2.13
D1	DOOR	0.91 X 2.13
D2	DOOR	0.76 X 2.13
GG	GRILL GATE	1.52 X 2.13
W	WINDOW	1.22 X 1.53
W1	WINDOW	1.83 X 1.53
V	VENTILATOR	0.91 X 0.61

AREA STATEMENT	sq.m	sq.ft
Plot Area (As Per Document)	446.10	4800.00
Plot Area (As Per Patta)	457.00	4919.14
Ground Floor Area	229.95	2475.18
First Floor Area	229.95	2475.18
Open Area	215.98	2324.78

FLOOR SPACE INDEX (FSI) = $\frac{459.90}{457.00} = 1.00$

PLOT COVERAGE (PC) = 50.31 %

COLOUR INDEX

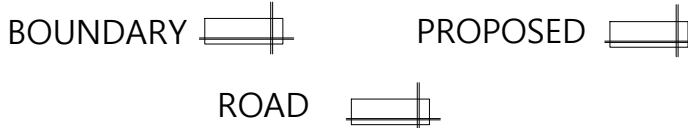

NOTE

1. Certified That Rain Water Harvesting And Waste Water Recycling Systems Shall Be Provided As per Building Rule no: 17A
2. Solar water Heater System provided at the Topmost Level of the building
3. Map Is Oriented To Magnetic North
4. All Dimensions Are In Metre
- 5.Sewage line should be connected in the exi.ugds

OWNER

K. Amutha

Er P. RAJAPRAKASH, B.E.,
Grade-II Engineer, Register No. 107/LS/2020/00017
Agaram Construction & Plotters
10/1 Vairam Nagar, Pudukkottai Road,
Opp. Marry Brown, Thanjavur - 613 005.
Mobile: 99948 45723

ENGINEER