


PLAN SHOWING THE PROPOSED CONSTRUCTION OF R.C.C ROOF GROUND & FIRST FLOOR OF RESIDENTIAL BUILDING IN R.S NO : 127/2A1E, PLOT NO : 20 NORTH PART AT SRI RAM NAGAR , ULLUR VILLAGE & PANCHAYAT, KUMBAKONAM TALUK , THANJAVUR DISTRICT.

NAME OF THE OWNER: Mrs.H.REGINABANU.
ALL DIMENSION ARE IN METRE

SCALE-1:100

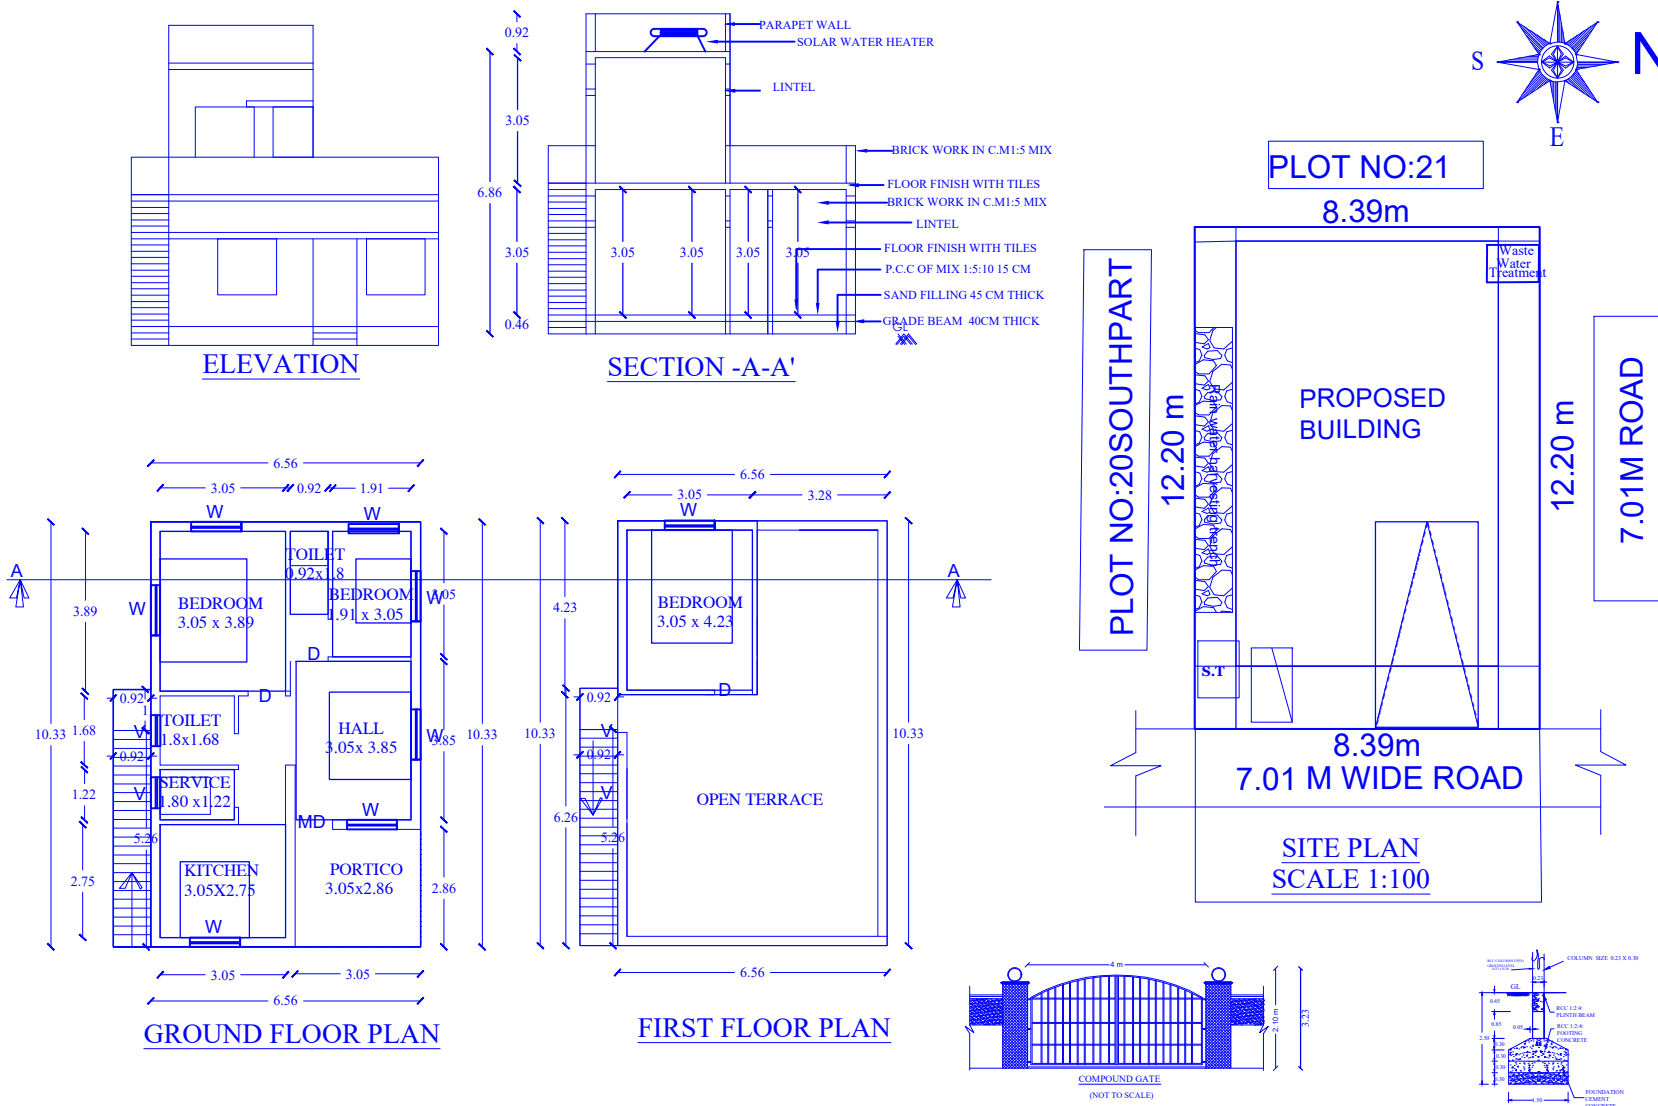

JOINERY DETAILS

M.D	MAIN DOOR	1.07 X 2.13
D	DOOR	0.91 X 2.13
D1	DOOR	0.76 X 2.13
W	WINDOW	1.22 X 1.37
V	VENTILATOR	0.60 X 0.60

AREA STATEMENT

DESCRIPTION	AREA IN Sq.mt	AREA IN Sq.ft
Plot Area (As per Document)	102.19	1100.00
Ground Floor Area	73.48	790.93
First Floor Area	14.36	154.56
Open Area	28.71	309.07

FLOOR SPACE INDEX (FSI) = $\frac{87.84}{102.19} = 0.85$

PLOT COVERAGE (PC) = $\frac{73.48}{102.19} \times 100 = 71.90\%$

COLOUR INDEX

BOUNDARY	
PROPOSED	
ROAD	

OWNER

H.REGINABANU

ENGINEER

Er.R.SENTHIL, B.Tech.,
Grade-II Engineer
Reg No: 105/LS/2019/00020
CIVIL CARE TECHNIC
36, VIP Nagar, Valayapettai
Kumbakonam - 612 702
Ph: 0435 - 2416322
Cell: 99654 24222

