
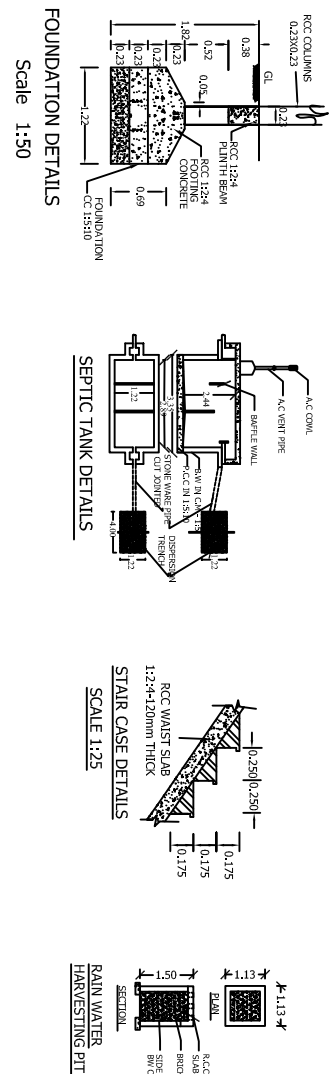
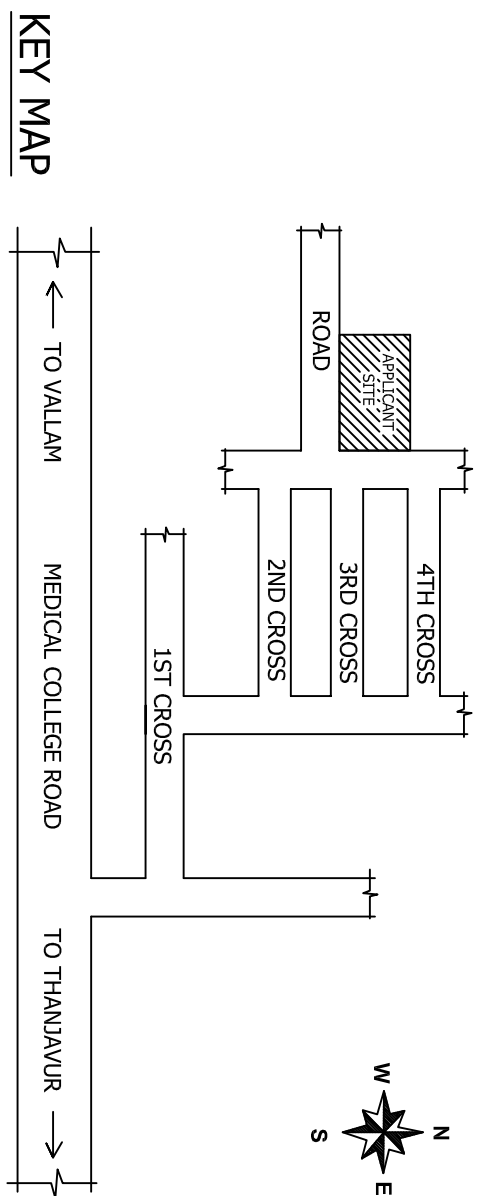
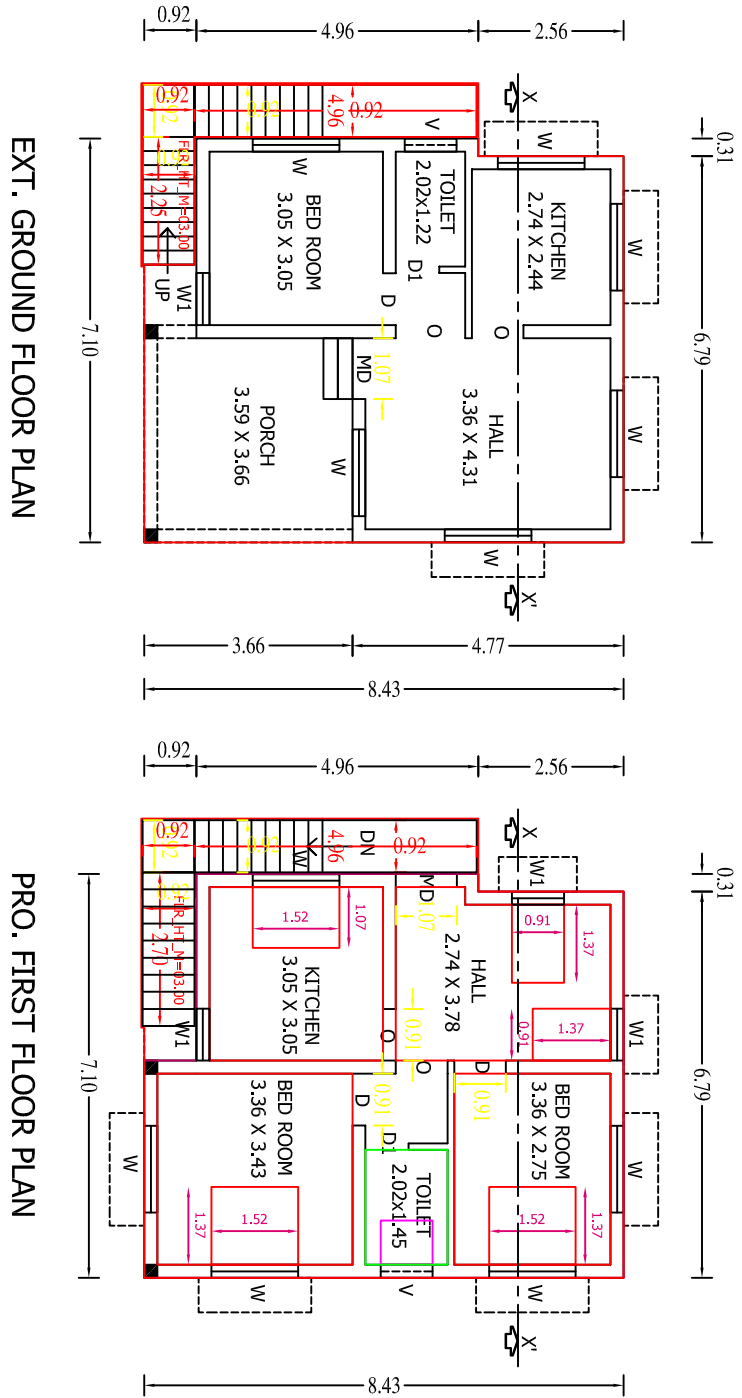



PLAN SHOWING THE PROPOSED CONSTRUCTION OF A RCC ROOF FIRST FLOOR
RESIDENTIAL BUILDING ON EXISTING GROUND FLOOR BUILDING IN PATT A NO:2613,
OLD R.S.NO:75/6C1A, NEW R.S.NO:75/10, PLOT NO:1-SOUTHERN PART-WEST PORTION,
AT BHARATHI NAGAR EXTENSION, PILLAIYARPATTI VILLAGE AND PANCHAYAT,
THANJAVUR TALUK & DISTRICT.

[SCALE:- 1:100]


APPLICANT: Mrs.S.VIJAYALAKSHMI, W/o.Mr.S.SIVASANKAR

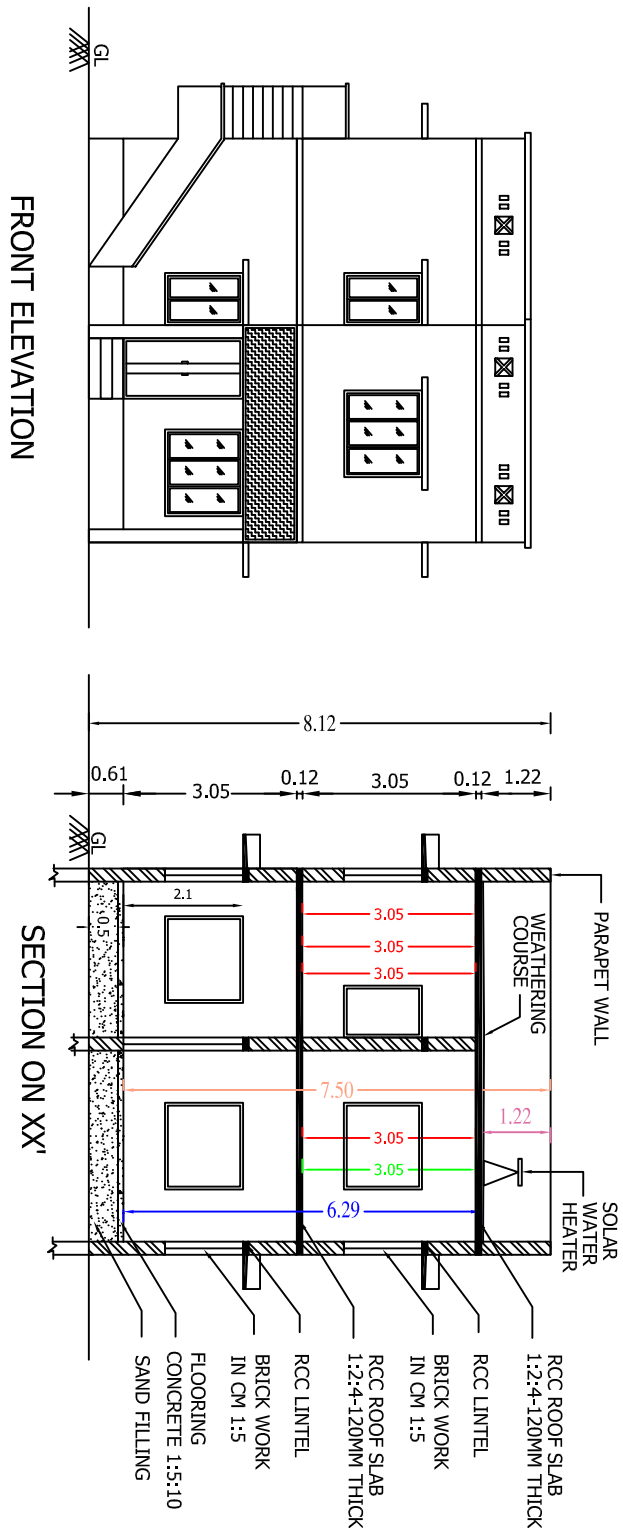

PLAN INFO
AS AT SITE=147.45
FMB OR PLR=149.00
AS PER DOCUMENT=149.53
PREMIUM_FSL_REQUIRED=NO
IS_APPROVED_LAYOUT=YES
PLOT_NO=1-SOUTHERN PART
SURVEY_NO=75/10
PATT A NO=2613
TALUK=THANJAVUR
OSR_APPLICABLE=NO
IS_SWIMMING_POOL_EXISTS=NO
DISTRICT=THANJAVUR
SINGLE_FAMILY_BLDG=YES
CRZ=NO
SECURITY_ZONE=NO
ACCESS_WIDTH_M=7.01
WHETHER_GOVT_OR_AIDED_SCHOOL=NO
PLOT_AREA_M2=149.53
AVG_PLOT_DEPTH=8.69
AVG_PLOT_WIDTH=13.85
AREA_TYPE=OTHERS
ROAD_WIDTH=7.01
ROAD_LENGTH=450.00
LAND_USE_ZONE=RESIDENTIAL
RWH_DECLARED=YES
BUILDING_NEAR_TO_RIVER=NO
BUILDING_NEAR_MONUMENT=NO
IF_HERITAGE_TOWN_LESS THAN_1KM_RADIUS=NO
NOC_FOR_CONSTRUCTION_NEAR_MONUMENT=NO
JURISDICTION_TYPE=PANCHAYATH

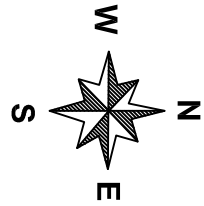

PLOT NO:1-MIDDLE PART

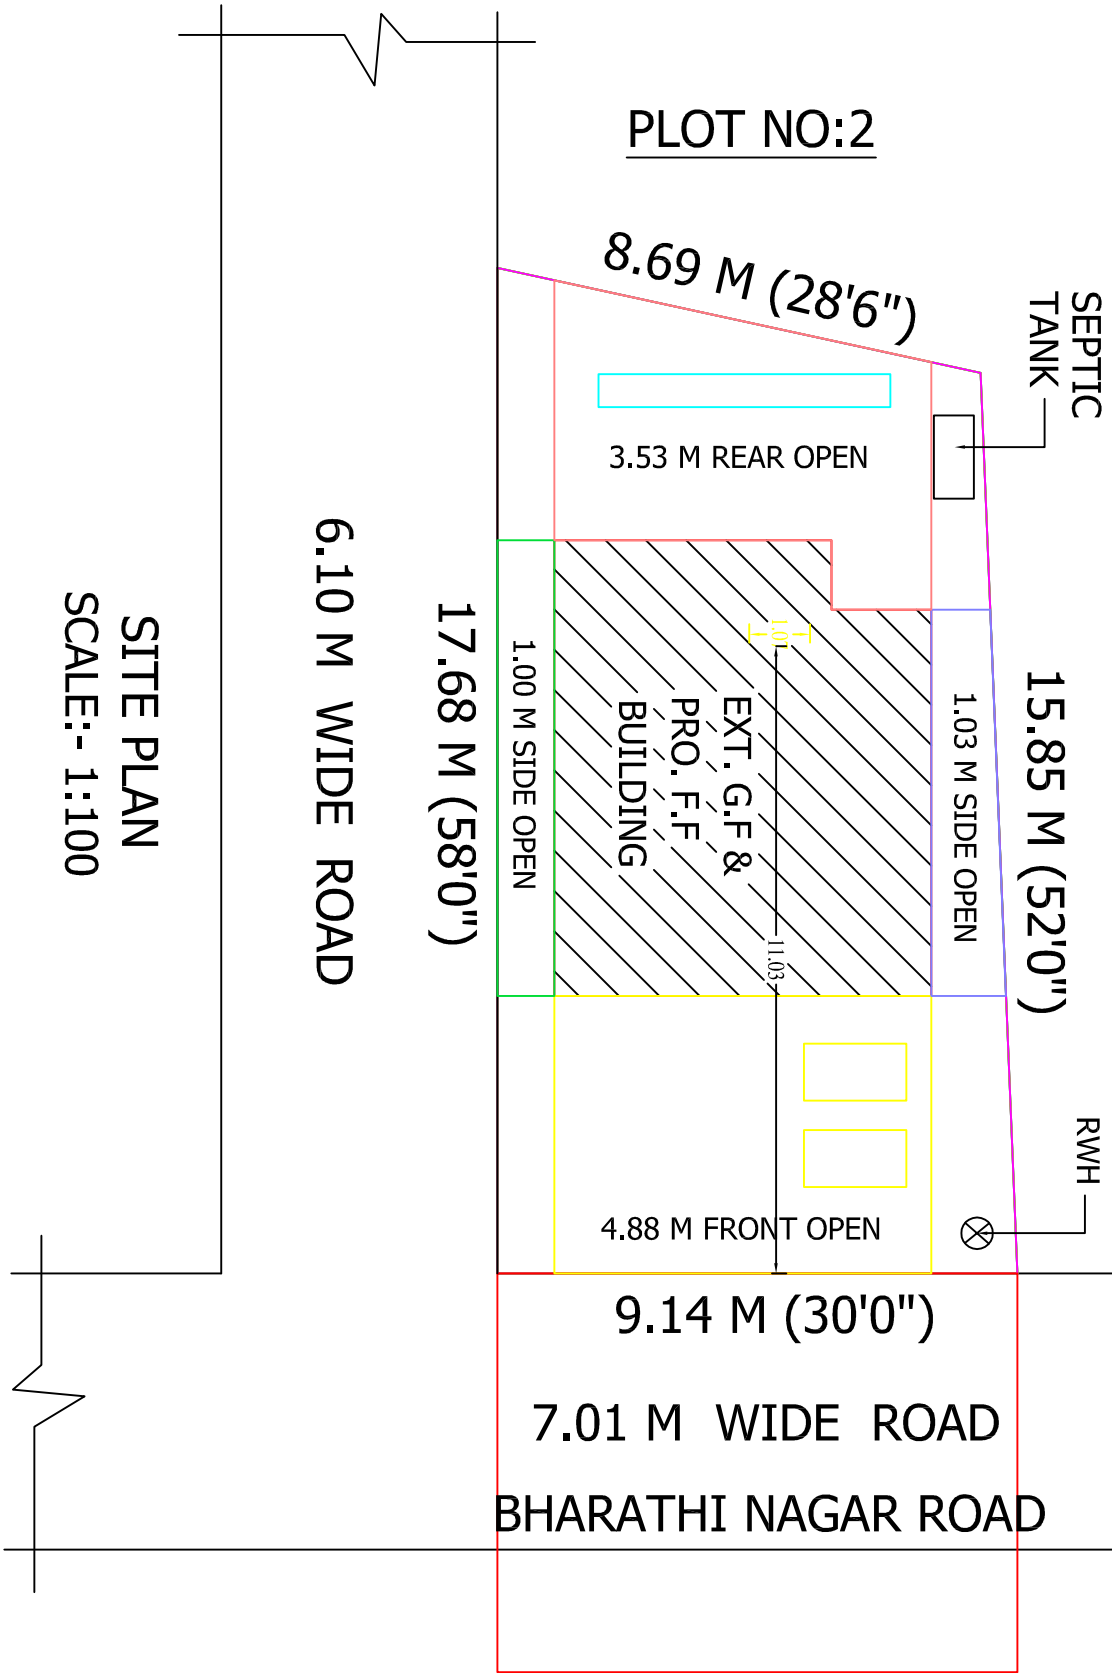

AREA DETAILS	SQ.M	SQ.FT
AREA OF THE SITE	149.53	1609.00
PLINTH AREA		
EXT. GROUND FLOOR	55.85	601.00
PRO. FIRST FLOOR	64.45	693.50
OPEN AREA		
AREA OF OPEN SPACE	93.68	1008.00

DETAILS OF JOINERIES	
MD	DOOR 1.07 X 2.13
D	DOOR 0.91 X 2.13
D1	DOOR 0.76 X 2.13
O	OPEN 0.91 X 2.13
W	WINDOW 1.52 X 1.37
W1	WINDOW 0.91 X 1.37
V	VENTILATOR 0.91 X 0.61

COLOUR INDEX

SITE BOUNDARY	☐
EXT. GROUND FLOOR BUILDING	☐
PRO. FIRST FLOOR BUILDING	☐
RAINWATER STORAGE PIT	☐
ROAD	☐

APPLICANT:-

Mrs.S.VIJAYALAKSHMI,
W/o.Mr.S.SIVASANKAR

Dr. E. E. GAYATHRI, D.C.E.,
Licensed Building Surveyor,
SHRI HAYACRIVAAS CONSTRUCTION,
License No.107/LS/2019/00125,
No-36/49, Neruji Nagar, West Bank,
THANJAVUR-613 009 Cell: 98856 72979.

REGISTERED ENGINEER: