

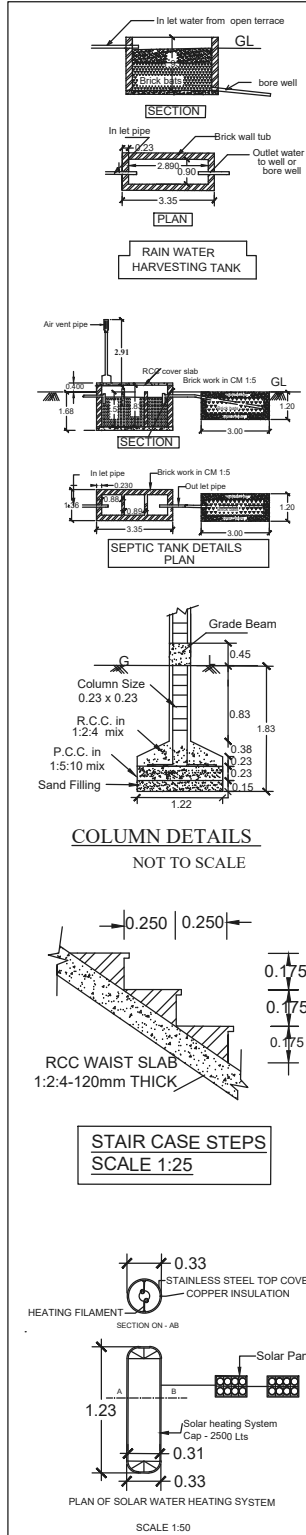
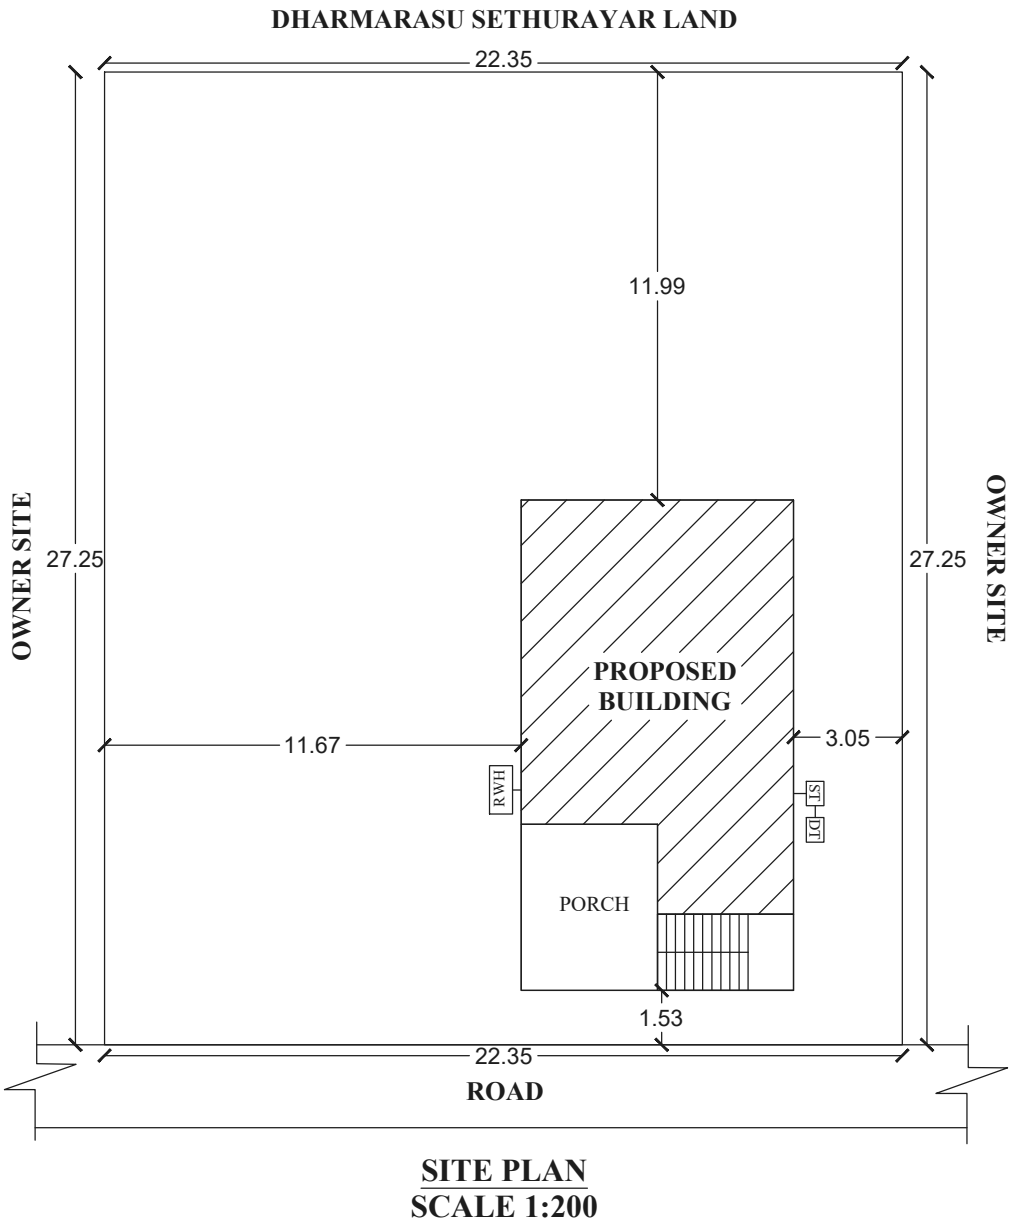


PLAN SHOWING THE PROPOSED CONSTRUCTION OF GROUND FLOOR R.C.C ROOF RESIDENTIAL BUILDING IN OLD R.S.NO :755/10 , NEW R.S.NO : 755/10B1A1 (PATTA NO :2554) AT THENNAMANADU SOUTH VILLAGE , THENNAMANADU PANCHAYAT , ORATHANADU TALUK , THANJAVUR DISTRICT.

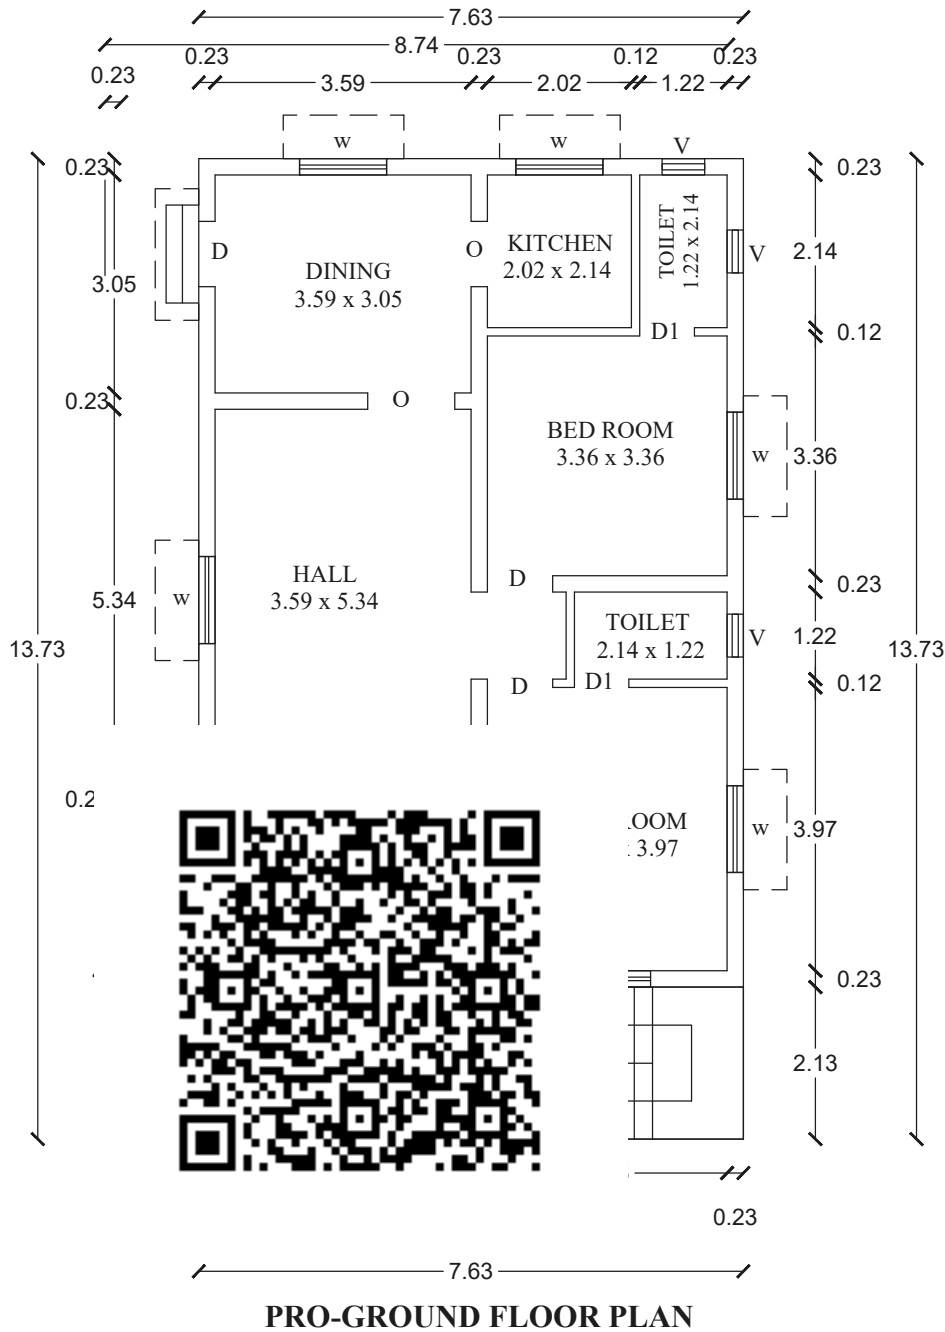

NAME OF THE OWNER : Mrs.S.VASANTHI.
SCALE 1:100

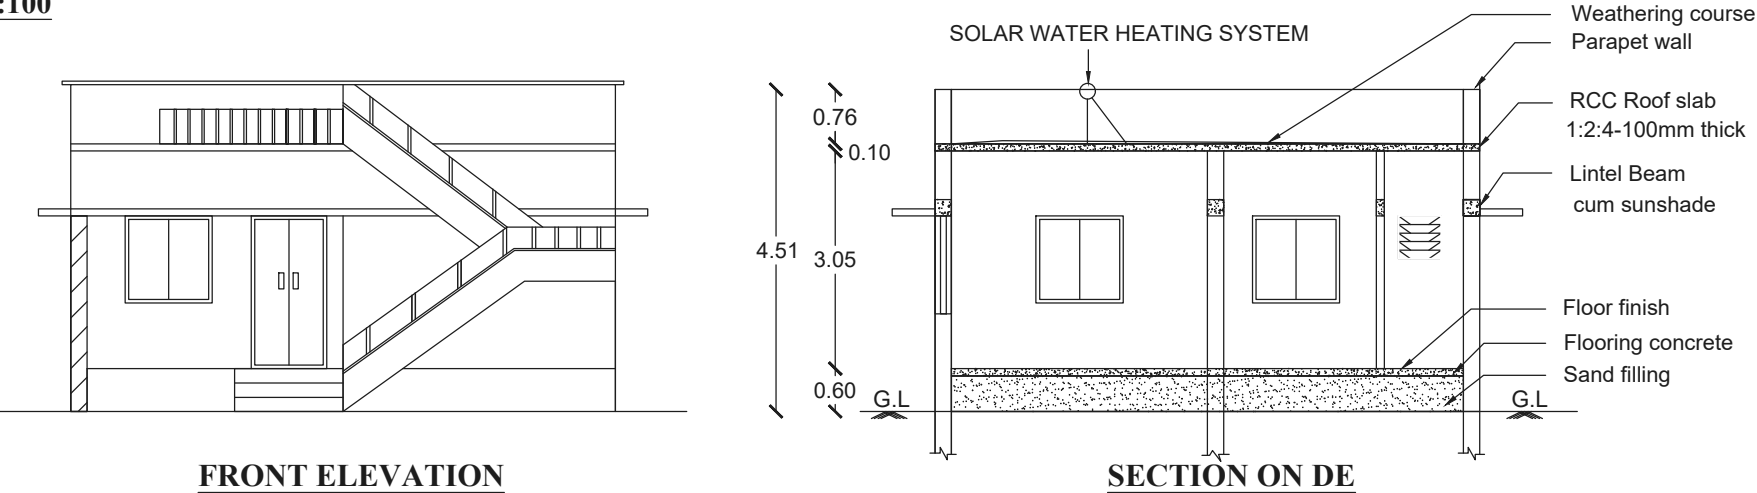

Waste water from kitchen and wash will Be recharged in R.W.H As per building

All Dimensions are in ' METRES '
SCALE - 1: 100


REFERENCE IN METER		
GG	GRILL GATE	1.07 X 2.10
M.D	MAIN DOOR	1.07 X 2.10
D	DOOR	0.91 X 2.10
D1	DOOR	0.76 X 2.10
W	WINDOW	1.22 X 1.37
V	VENTILATOR	0.92 X 0.61

AREA DETAILS	SQ M.	SQ FT.
SITE AREA	607.58	6540.00
PRO- G.F AREA	104.51	1125.00
OPEN AREA	503.07	5415.00


COLOUR INDEX

PROPOSED ☐
BOUNDARY ☐ ROAD ☐

APPLICANT:

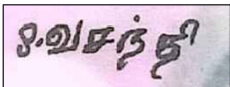

ENGINEER:

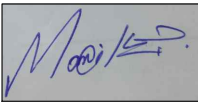

Er.P.MANIKANDAN. D.C.E.,
Consulting Civil Engineer &
Registered Engineer,
Reg.No.107 / LS / 2023 / 00015
Reg.No:TNJ / RE / 65 / 2024
Boomi Builders
226, North St, Vannarapettai,
Thanjavur - 613 601.
Mob : 8940444267

OFFICE USE: