



PLAN SHOWING THE PROPOSED CONSTRUCTION OF RCC ROOF RESIDENTIAL BUILDING GROUND AND FIRST FLOOR IN S.F. NO: 63/18B, PATTA NO: 3156, , AT MANTHIKONVIDUTHUI, EDIYATHI NORTH VILLAGE AND EDIYATHI PANCHAYAT , THIRUVONAM TALUK, THANJAVUR DISTRICT..

NAME OF OWNER: **Mr. RENGARAJ S/O. SAMIKANNU**

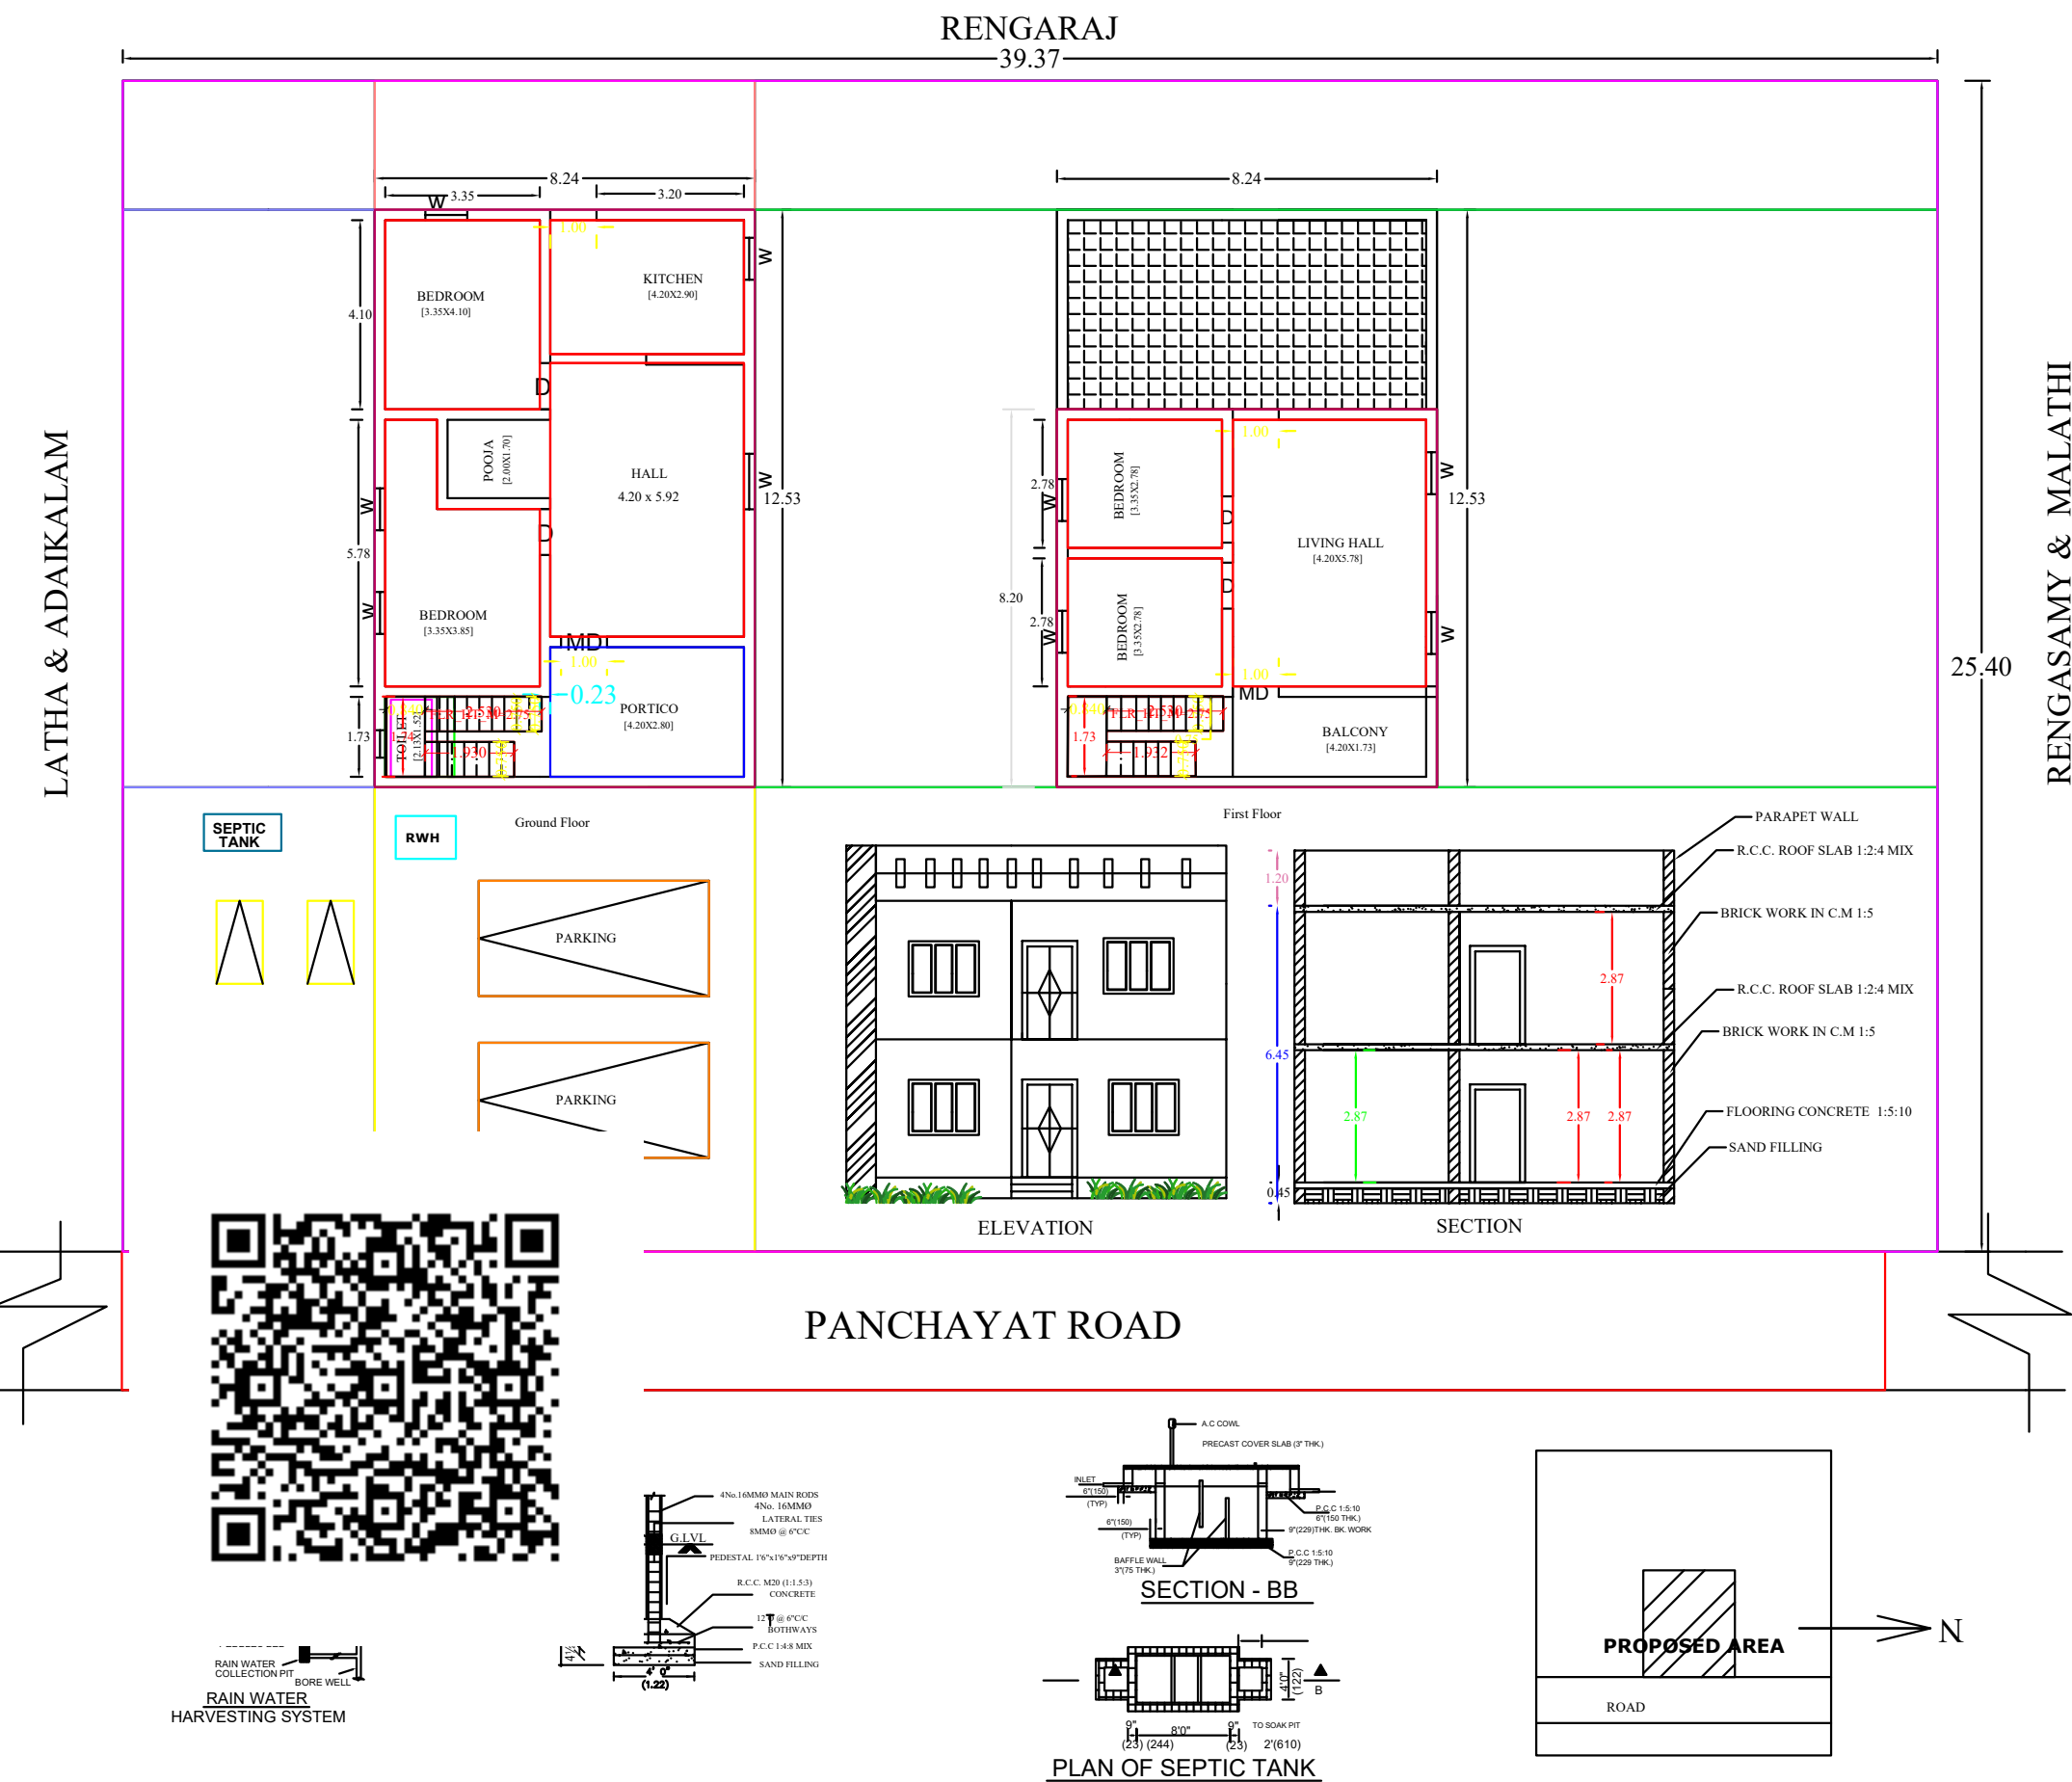


AREA DETAILS	SQ.MT	SQ.FT
SITE AREA	1000	10760
PROPOSED GROUND FLOOR	103.25	1110.9
PROPOSED FIRST FLOOR	67.57	727.05
TOTAL PROPOSED AREA	170.82	1837.14
OPEN SPACE	896.75	9650.0

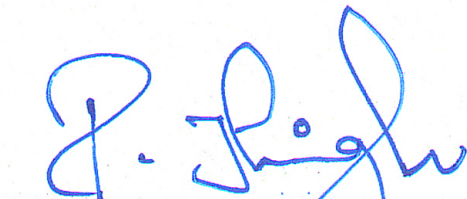

Er. P. THINESHSINGH, B.E., MBA.,
Registered Engineer Grade-I
Reg. No: DTCP / TJ /RE /Gr-I /2024/04/025
AYYAN ARCHITECT & CONSTRUCTION
3/71-B, Main Road, Thiruchitrambalam
Pattukkottai -Tk. Thanjavur-Dist.-614 628
Cell: 9159442415

REGISTERED ENGINEER

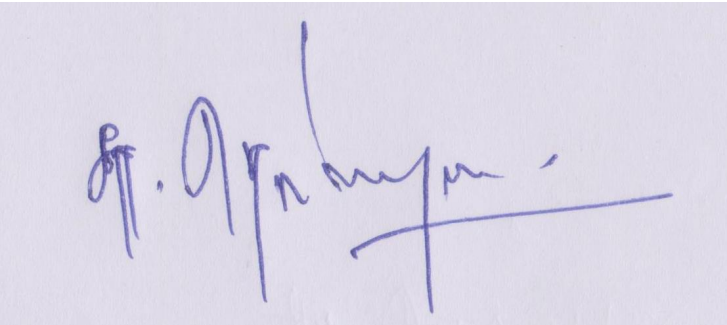

OWNER'S SIGNATURE