
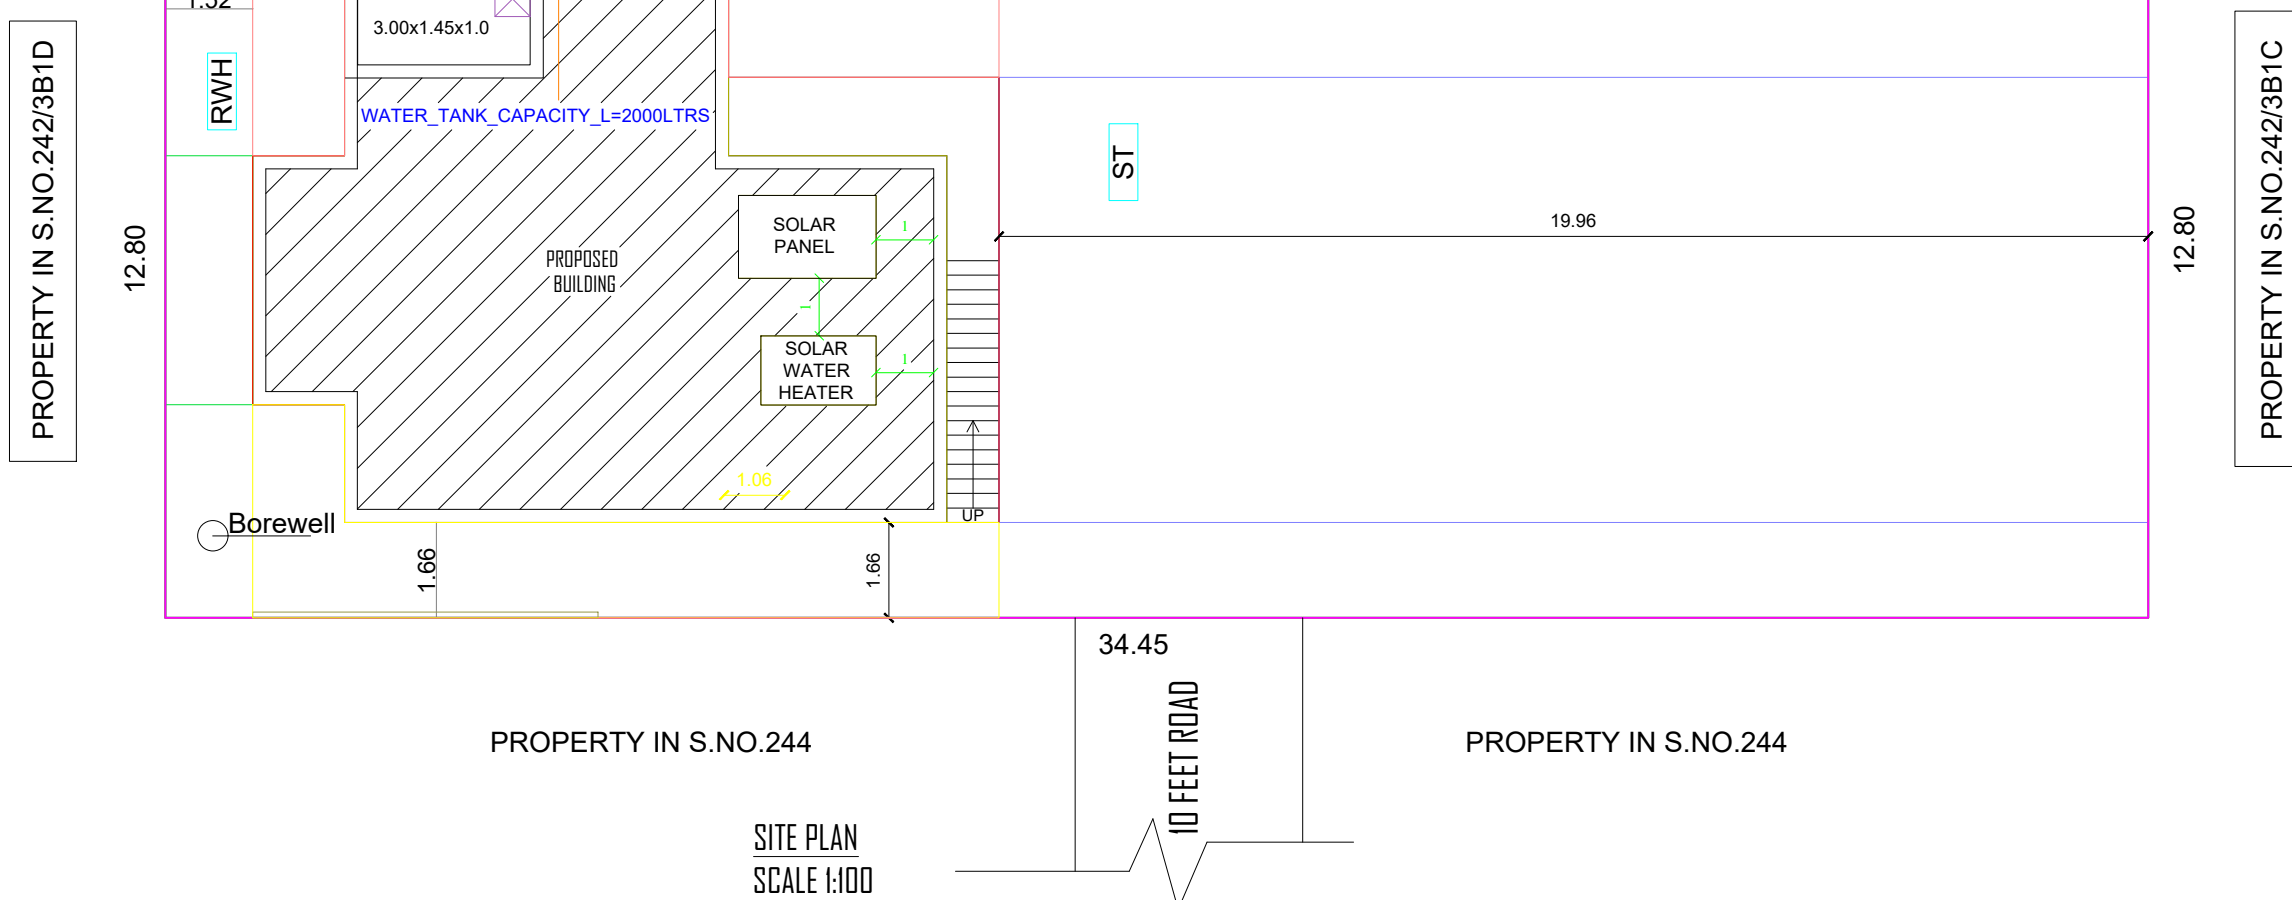
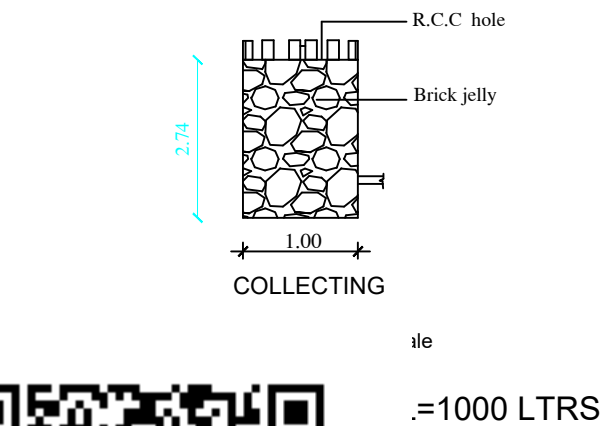
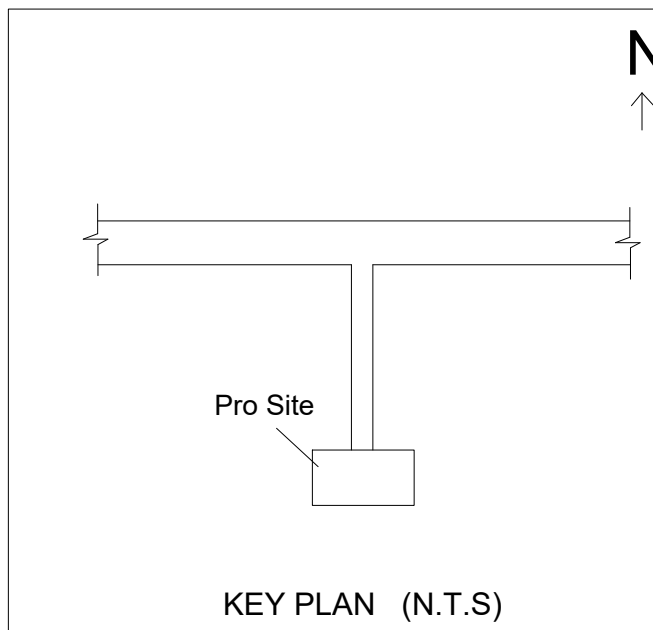
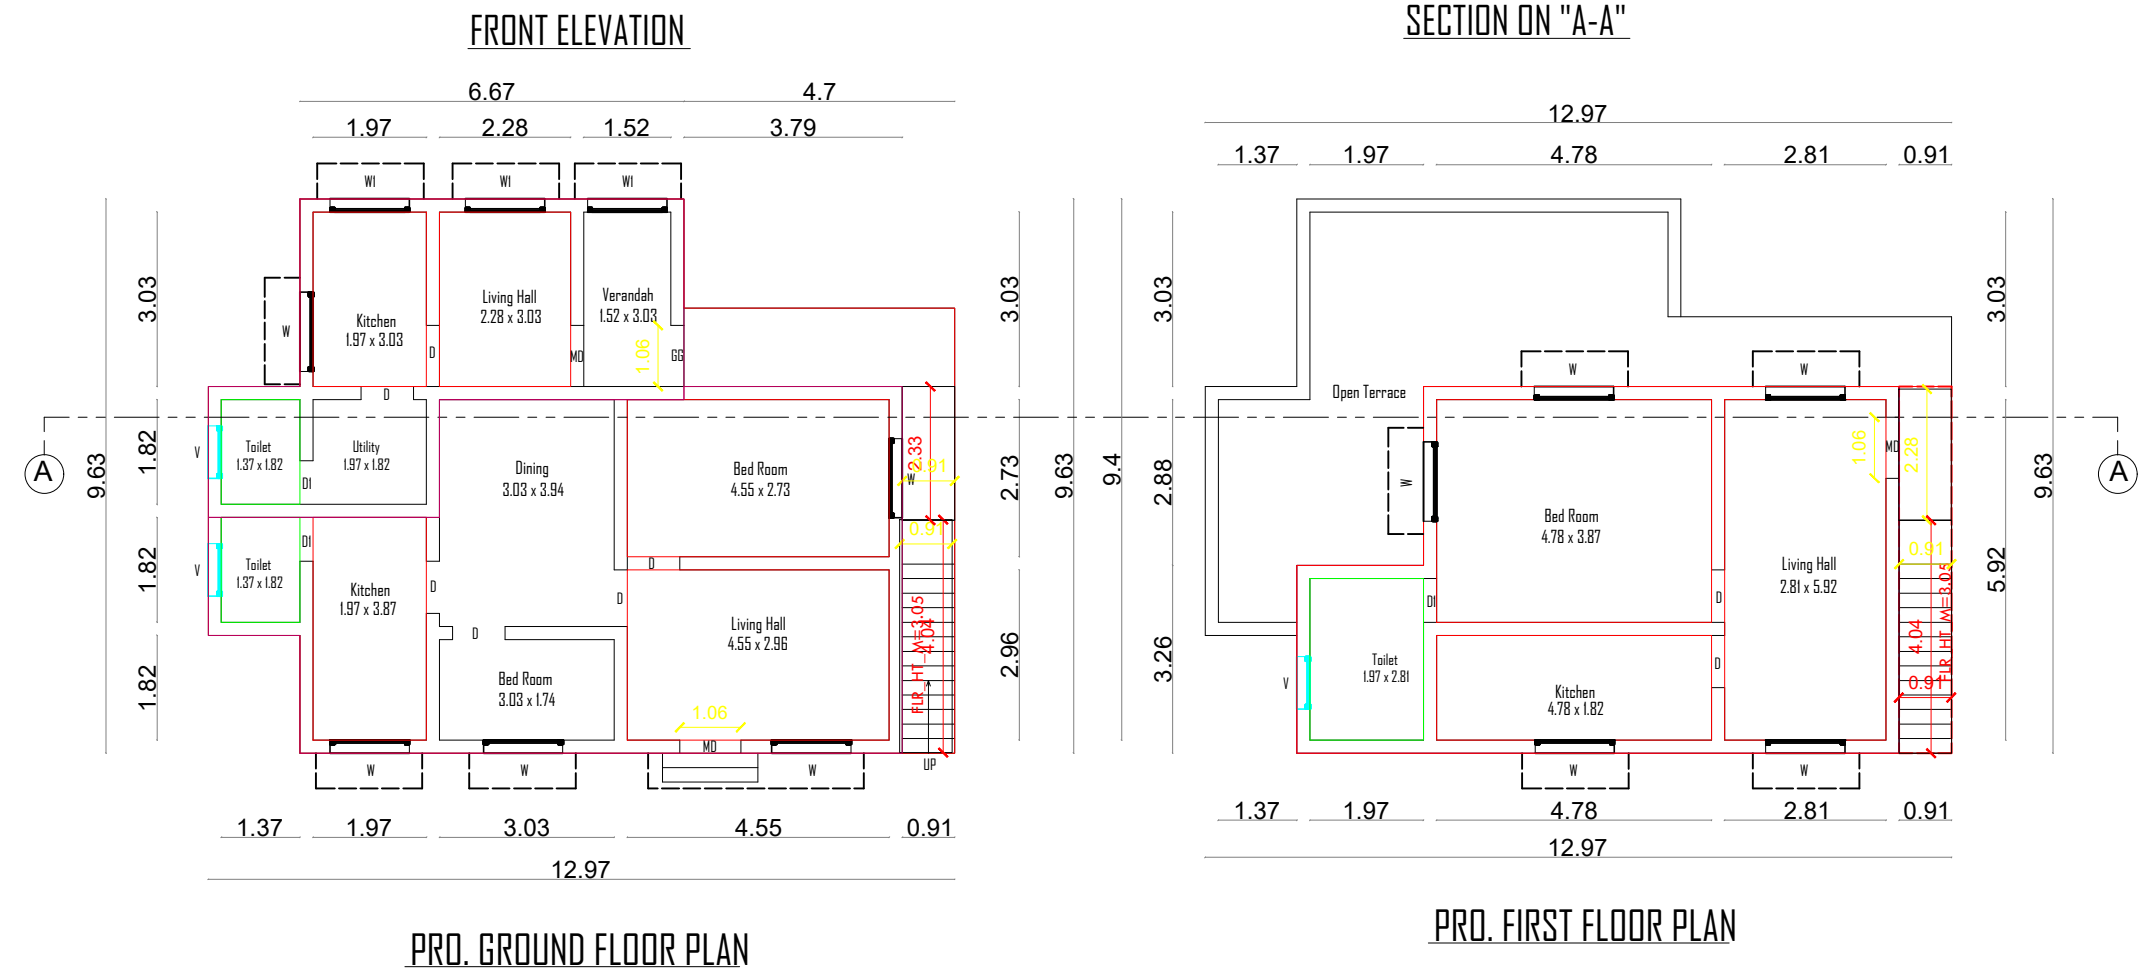
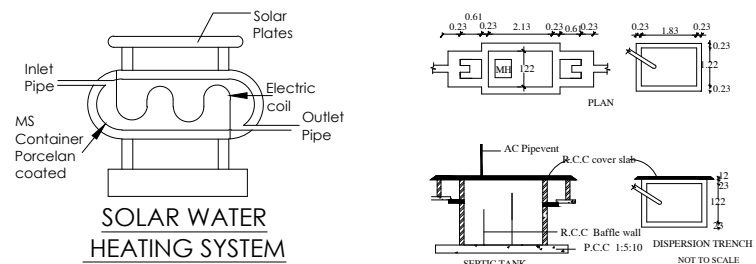
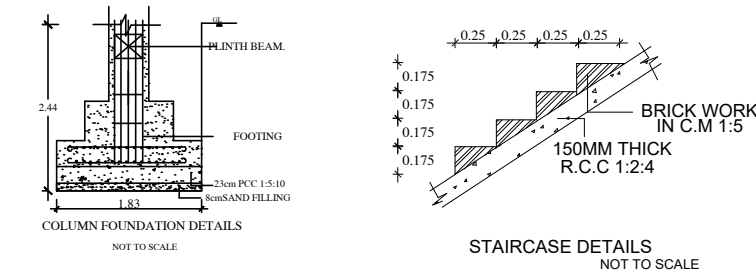


PLAN SHOWING THE PROPOSED CONSTRUCTION OF GROUND & FIRST FLOOR R.C.C. ROOF RESIDENTIAL BUILDING IN R.S NO.242/15, PATTA NO.6336 AT THIRUVALLUVAR NAGAR, NEELAGIRI THERKU THOTTAM PANCHAYAT, THANJAVUR TALUK & DISTRICT .

Scale - 1:100

Name of Applicant :- 1. Mr. Y. Arokia John Kennedy

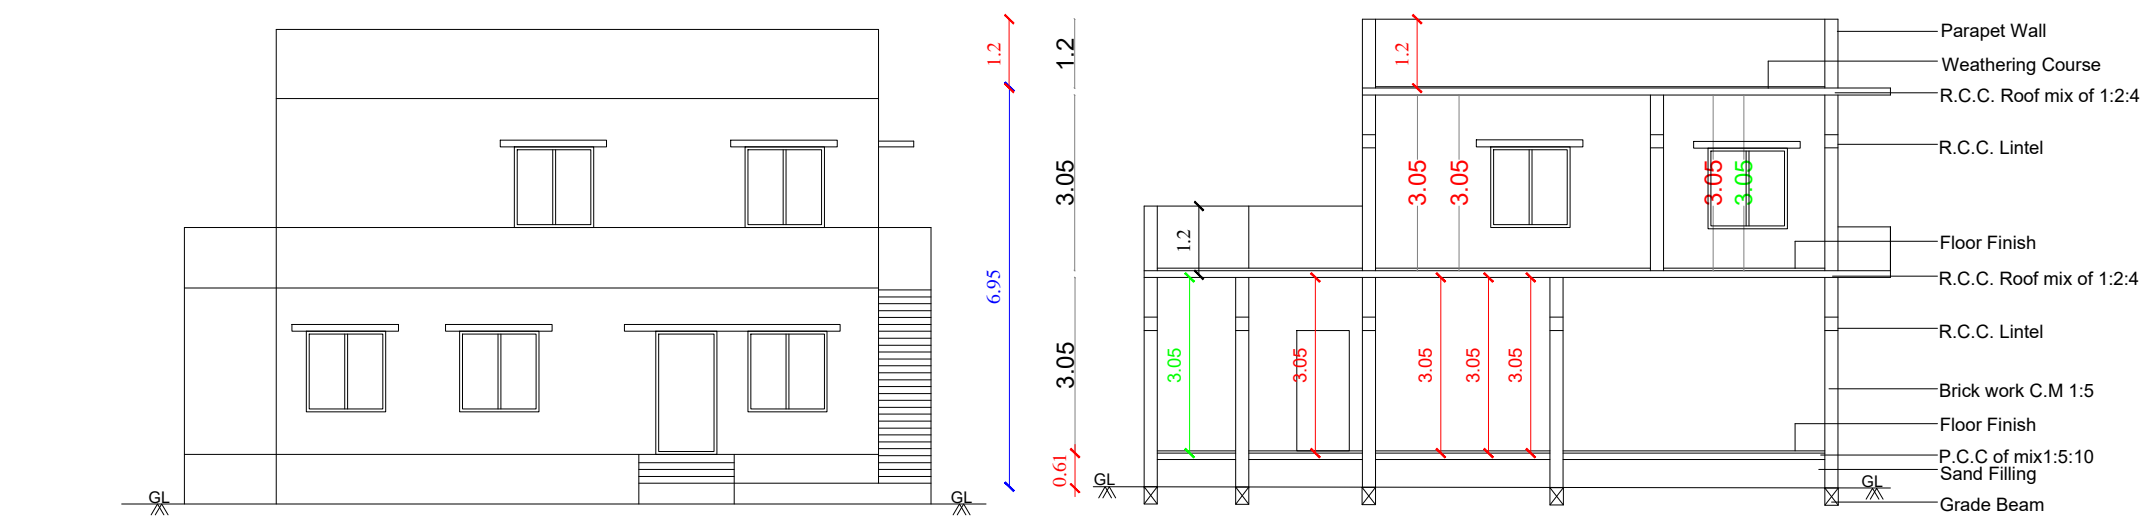

JOINERIES DETAILS		
MAIN DOOR	MD	1.22 x 2.14
DOOR	D	0.91 x 2.14
DOOR	D1	0.76 x 2.14
WINDOW	W	1.22 x 1.37
WINDOW	W1	1.22 x 1.07
VENTILATOR	V	0.61 x 0.61

AREA CALCULATION		
DESCRIPTION	AREA IN Sq.M.	AREA IN Sq.Ft.
AREA OF THE SITE	441.07	4746.00
PRO. GROUND FLOOR	107.52	1157.34
PRO. FIRST FLOOR	65.63	706.44
OPEN SPACE	333.55	3588.66

COLOUR INDEX		
BOUNDARY	☐	PROPOSAL ☐
EXISTING	☐	ROAD ☐

NOTES

- * All Dimensions are in Meters
- * Scale - 1:100
- * Sewer line connected with SEPTIC TANK
- * Kitchen, Bath & Wash basin water will be separated and connected with rain water recharge pit

Applicant

Mr. Y. Arokia John Kennedy

Engineer

Mr. Y. Arokia John Kennedy

Mr. Y. Arokia John Kennedy