
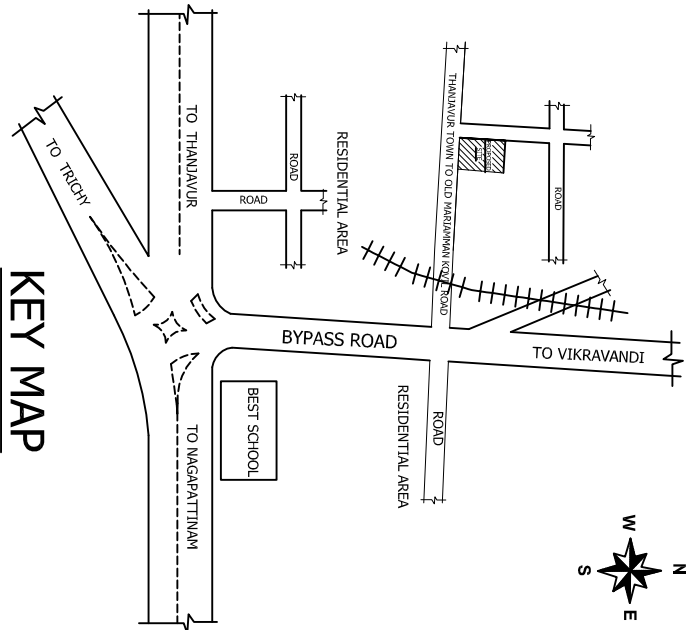
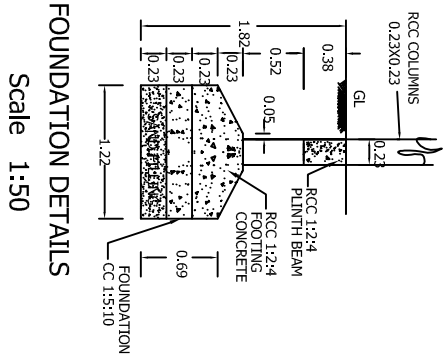
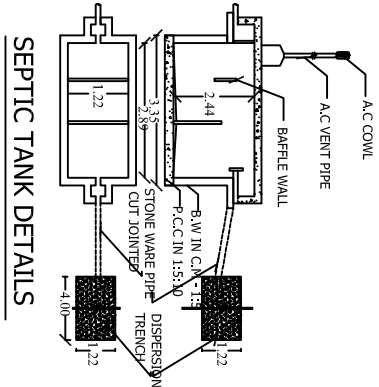
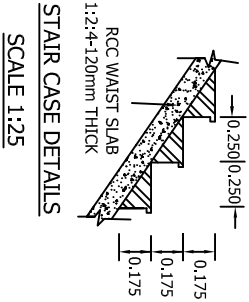
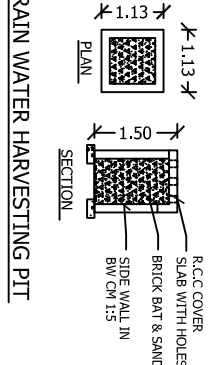
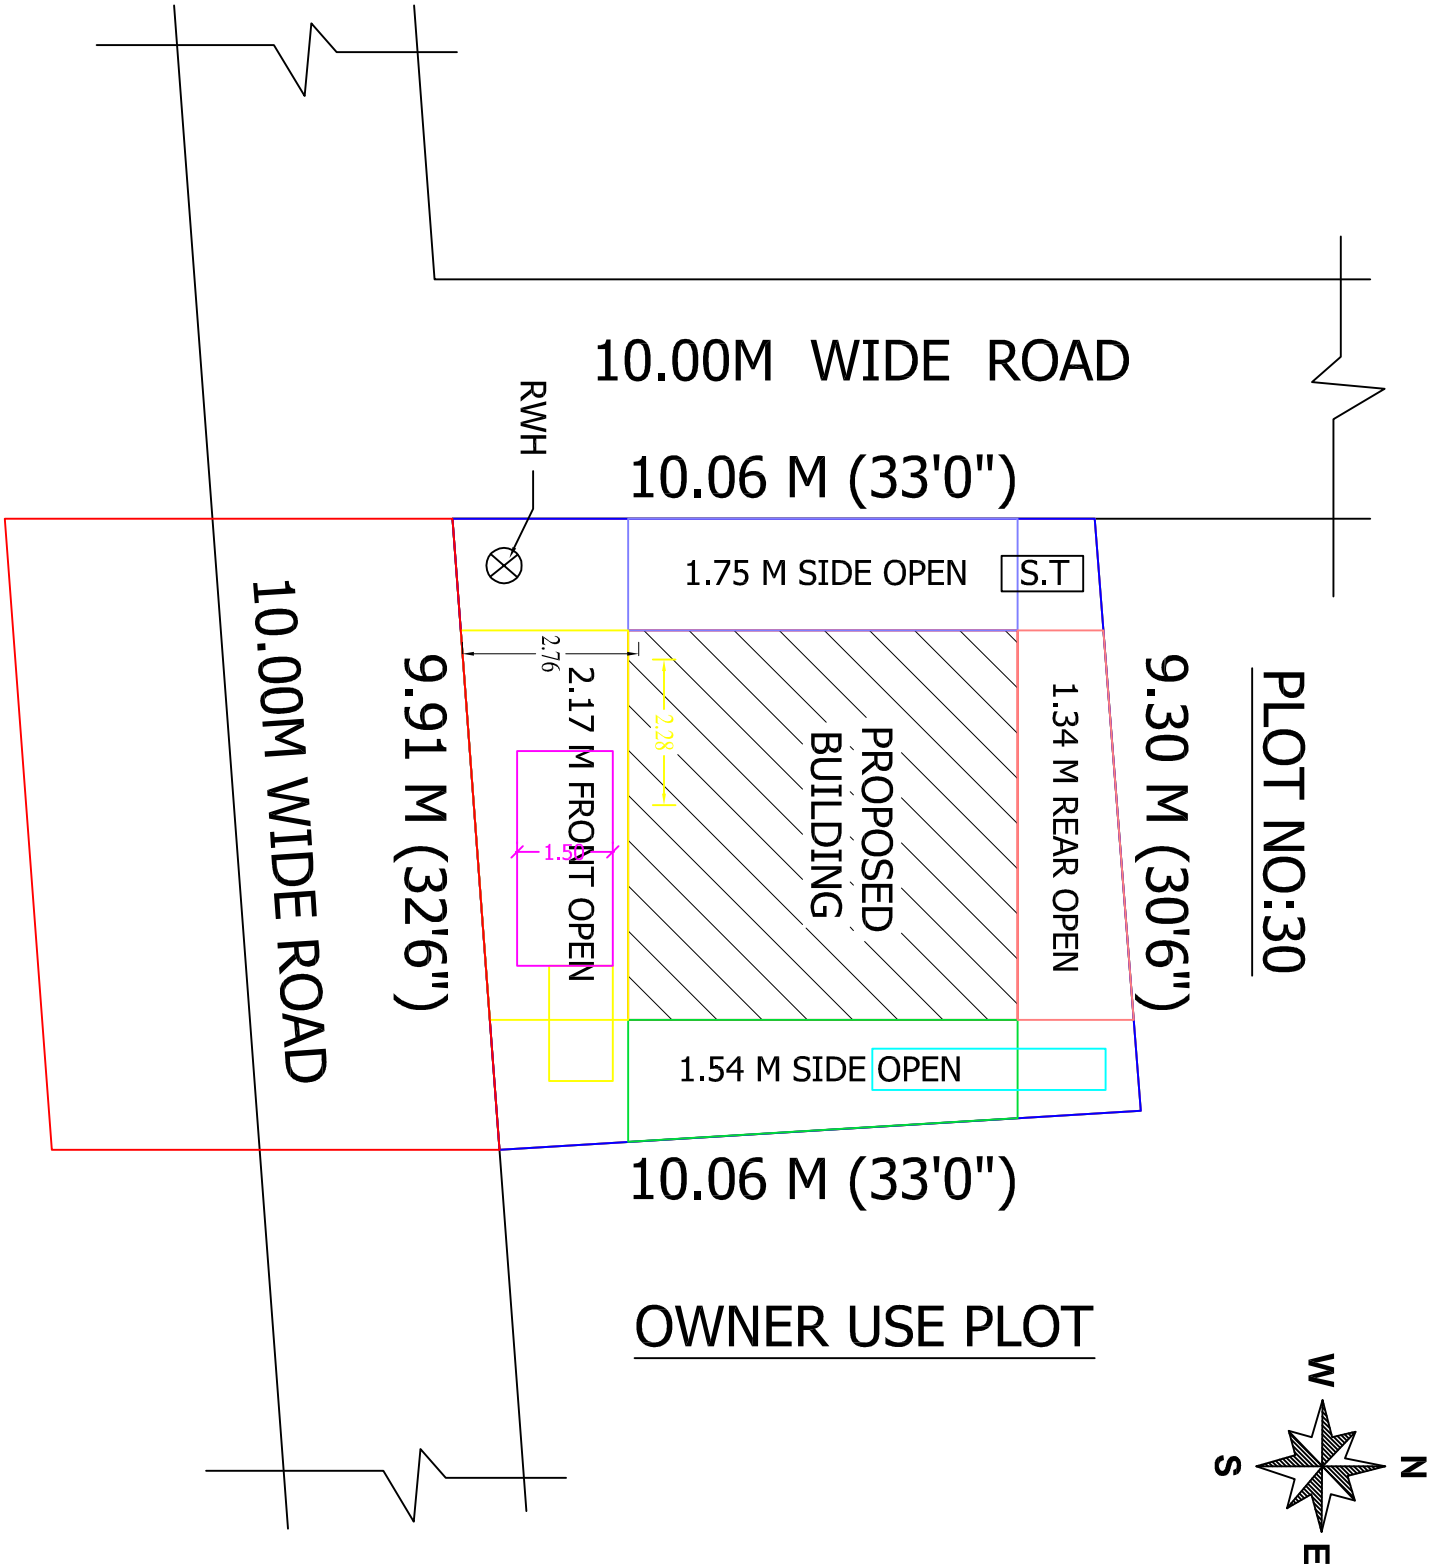
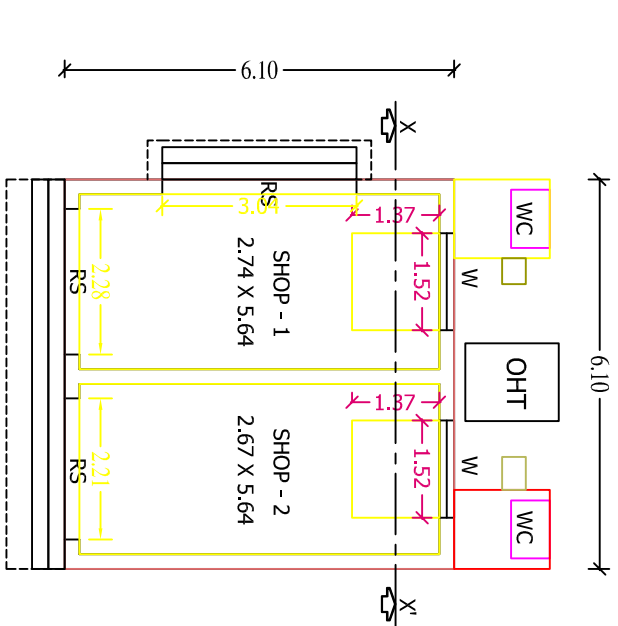
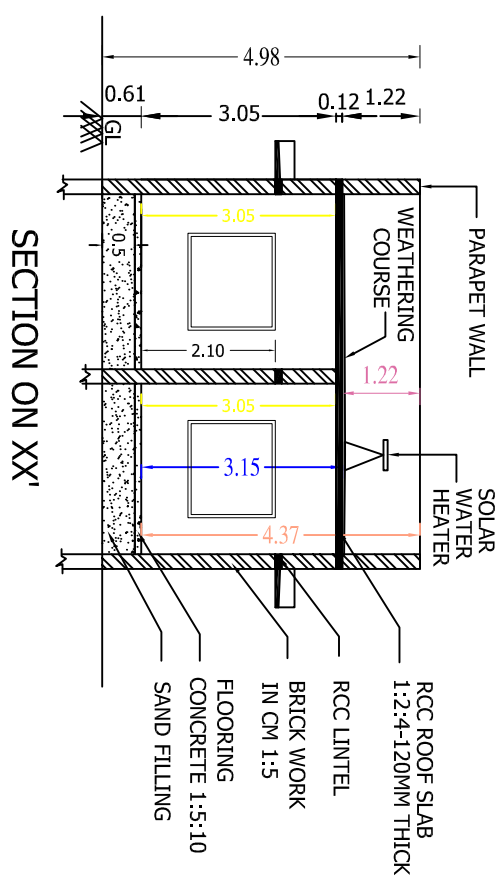


PLAN SHOWING THE PROPOSED CONSTRUCTION OF A RCC ROOF GROUND FLOOR COMMERCIAL BUILDING IN
OLD R.S.NO:40/2, NEW R.S.NO:40/2A1A, PLOT NO:OWNER USE PLOT, PATTA NO:3685, AT HABEEBU NAGAR,
PULIYANTHOPPU VILLAGE, MARIAMMAN KOVIL PANCHAYAT, THANJAVUR TALUK & DISTRICT.

[SCALE:- 1:100]

APPLICANT: Mr.A.JAFAR SATHICK, S/o.Mr.P.ABDUL KADER

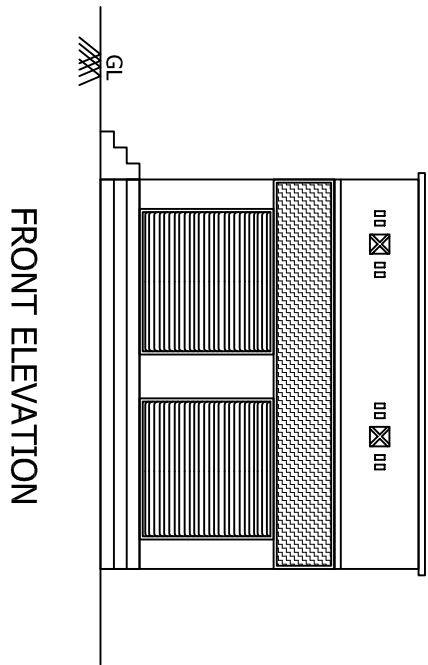

PLAN INFO
AS_AT_SITE=96.48
FMB_OR_PLR=96.50
AS_PER_DOCUMENT=96.61
PREMIUM_FSI_REQUIRED=NO
IS_APPROVED_LAYOUT=YES
PLOT_NO=OWNER USE PLOT
SURVEY_NO=40/2A1A
PATTA_NO= 3685
TALUK=THANJAVUR
OSR_APPLICABLE=NO
IS_SWIMMING_POOL_EXISTS=NO
DISTRICT=THANJAVUR
SINGLE_FAMILY_BLDG=NO
CRZ=NO
SECURITY_ZONE=NO
ACCESS_WIDTH_M=7.01
WEATHER_GOVT_OR_AIDED_SCHOOL=NO
PLOT_AREA_M2=96.61
AVG_PLOT_DEPTH=10.06
AVG_PLOT_WIDTH=9.30
AREA_TYPE=OTHERS
ROAD_WIDTH=7.01
ROAD_LENGTH=450.00
LAND_USE_ZONE=COMMERCIAL
RWHT_DECLARED=YES
BUILDING_NEAR_TO_RIVER=NO
BUILDING_NEAR_MONUMENT=NO
BUILDING_NEAR_GOVT_BLDG=NO
IF_HERITAGE_TOWN_LESSTHAN_1KM_RADIUS=NO
NOC_FOR_CONSTRUCTION_NEAR_MONUMENT=NO
JURISDICTION_TYPE=PANCHAYAT
BLOCK_1_B-SHOP_MEMBER_COUNT=2

APPLICANT:-

Mr.A.JAFAR SATHICK,
S/o.Mr.P.ABDUL KADER

REGISTERED ENGINEER:

ET. E. GAYATHRI, P.C.E.,
Licensed Building Surveyor,
SHRI HAYAGRIVA'S CONSTRUCTION,
License No-1077/LS/2019/00125,
No.36/49, Neruji Nagar, West Bank,
THANJAVUR-613 009 Cell: 98656 72879.



FOR APPROVAL:

SITE BOUNDARY	
EXISTING BUILDING	
PROPOSED BUILDING	
ROAD	

AREA DETAILS	SQ.M	SQ.FT
AREA OF THE SITE	96.61	1039.50
PLINTH AREA		
PRO. GROUND FLOOR	37.17	400.00
TOTAL PLINTH AREA	37.17	400.00
OPEN AREA		
AREA OF OPEN SPACE	59.44	639.50
DETAILS OF JOINERIES		
RS	ROLLING SHUTTER	3.04 X 2.13
RS1	ROLLING SHUTTER	2.28 X 2.13
RS2	ROLLING SHUTTER	2.21 X 2.13
COLOUR INDEX		