

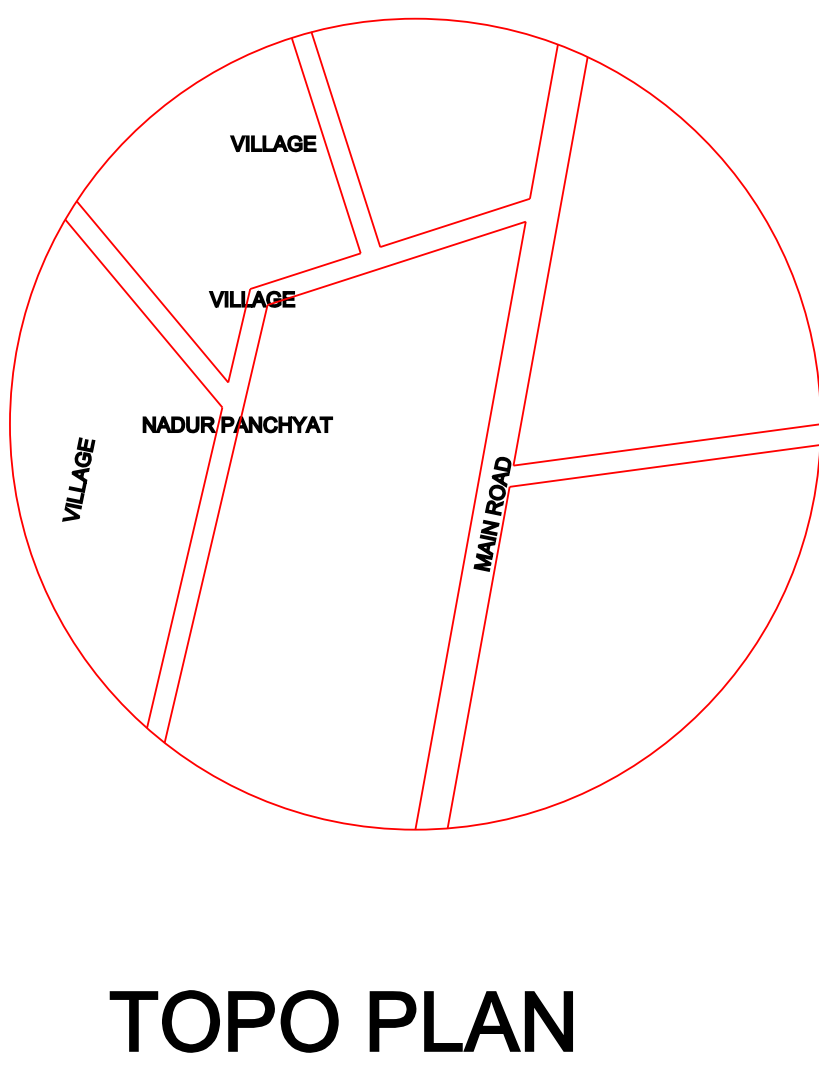
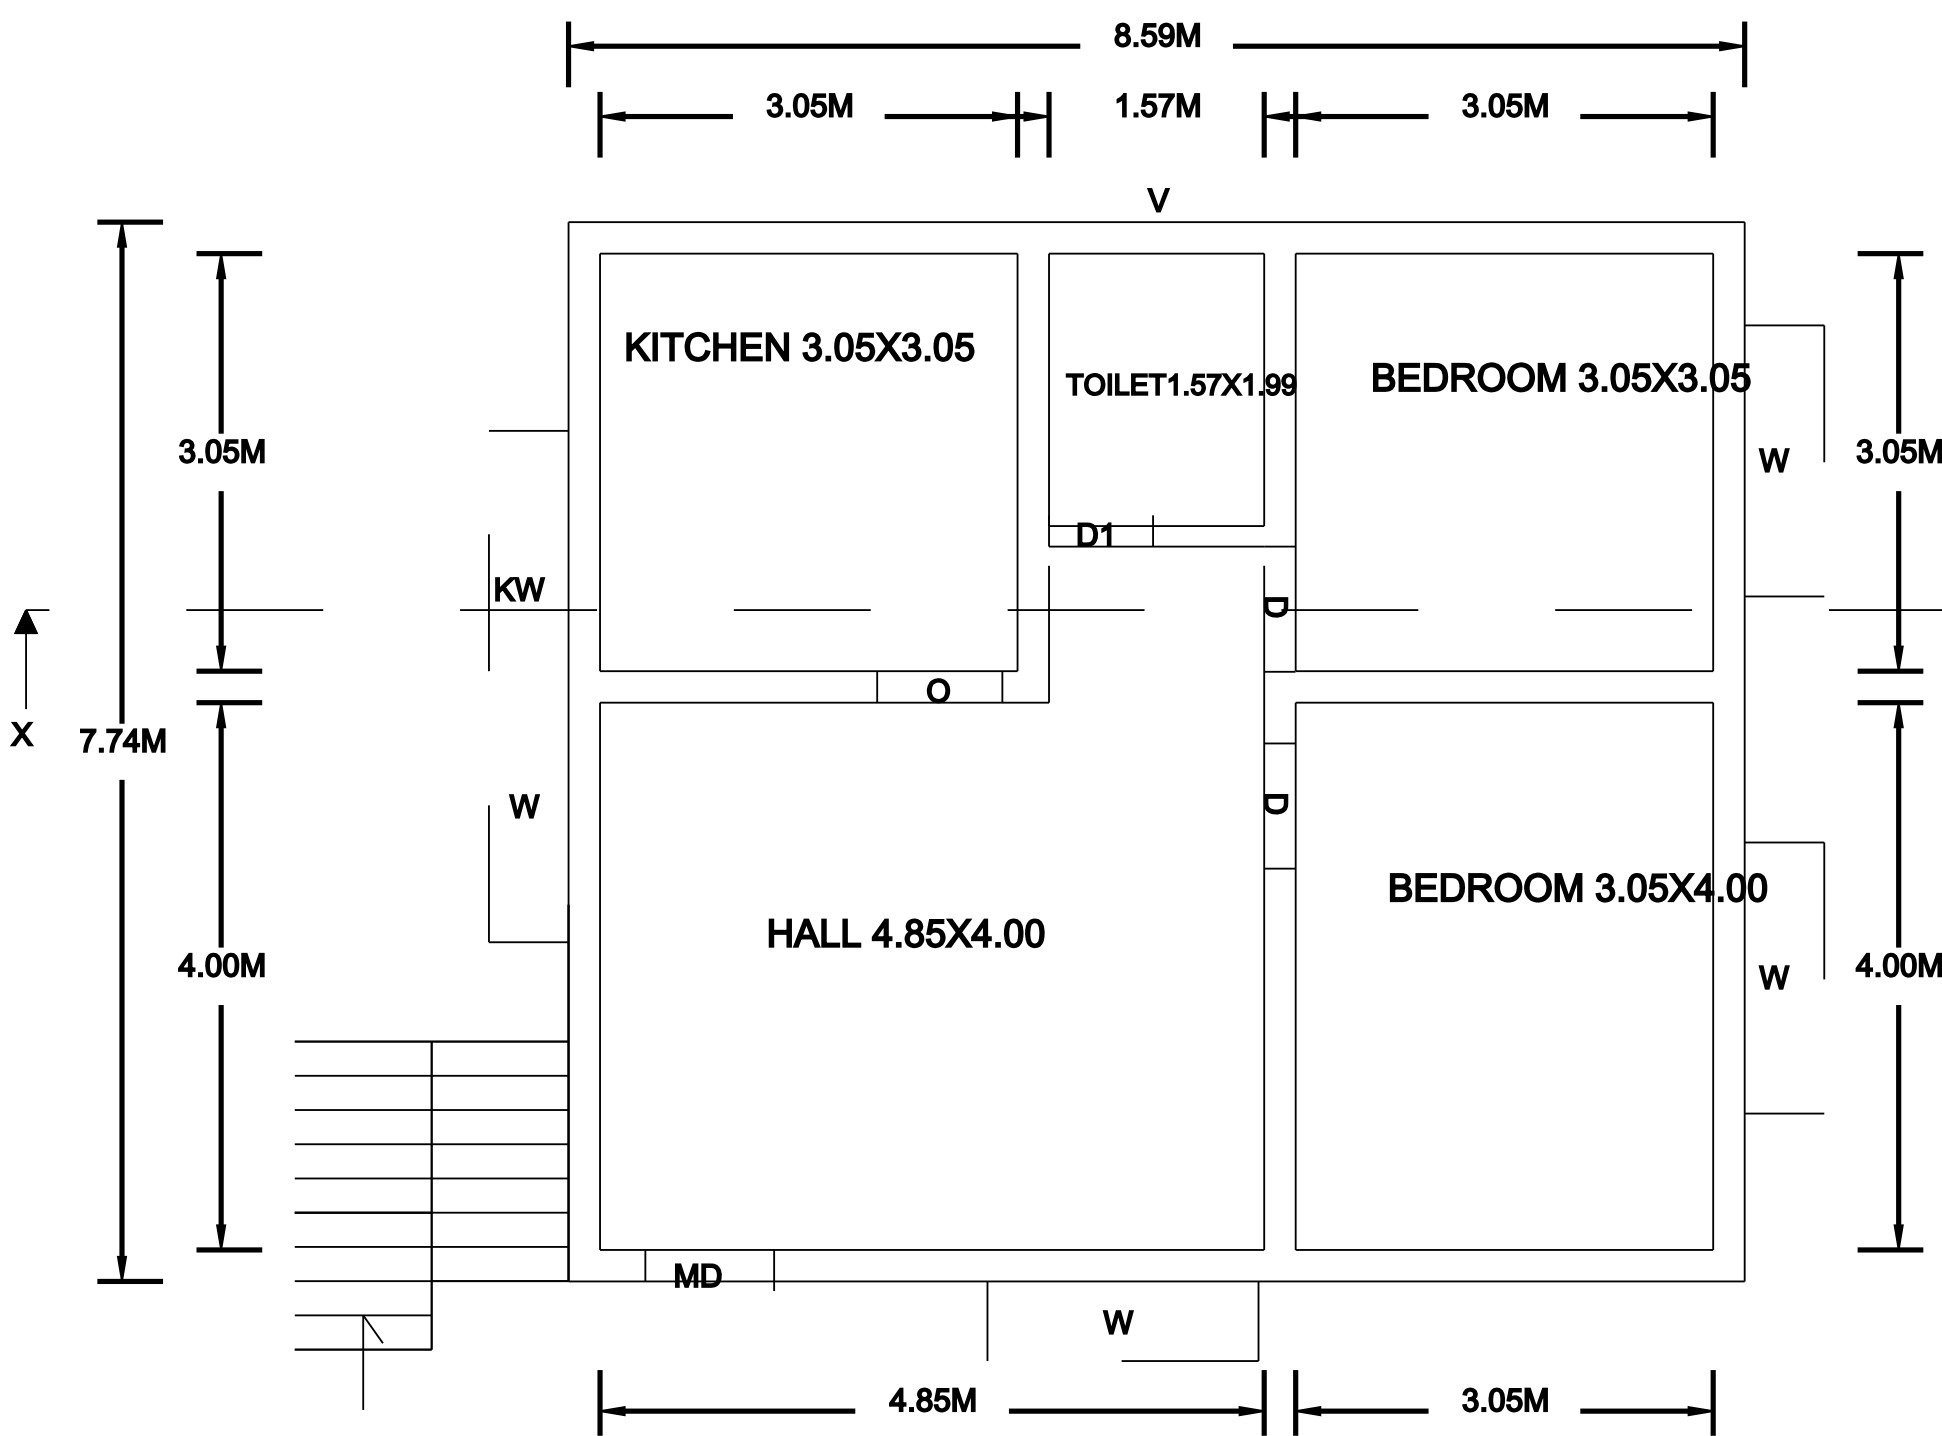
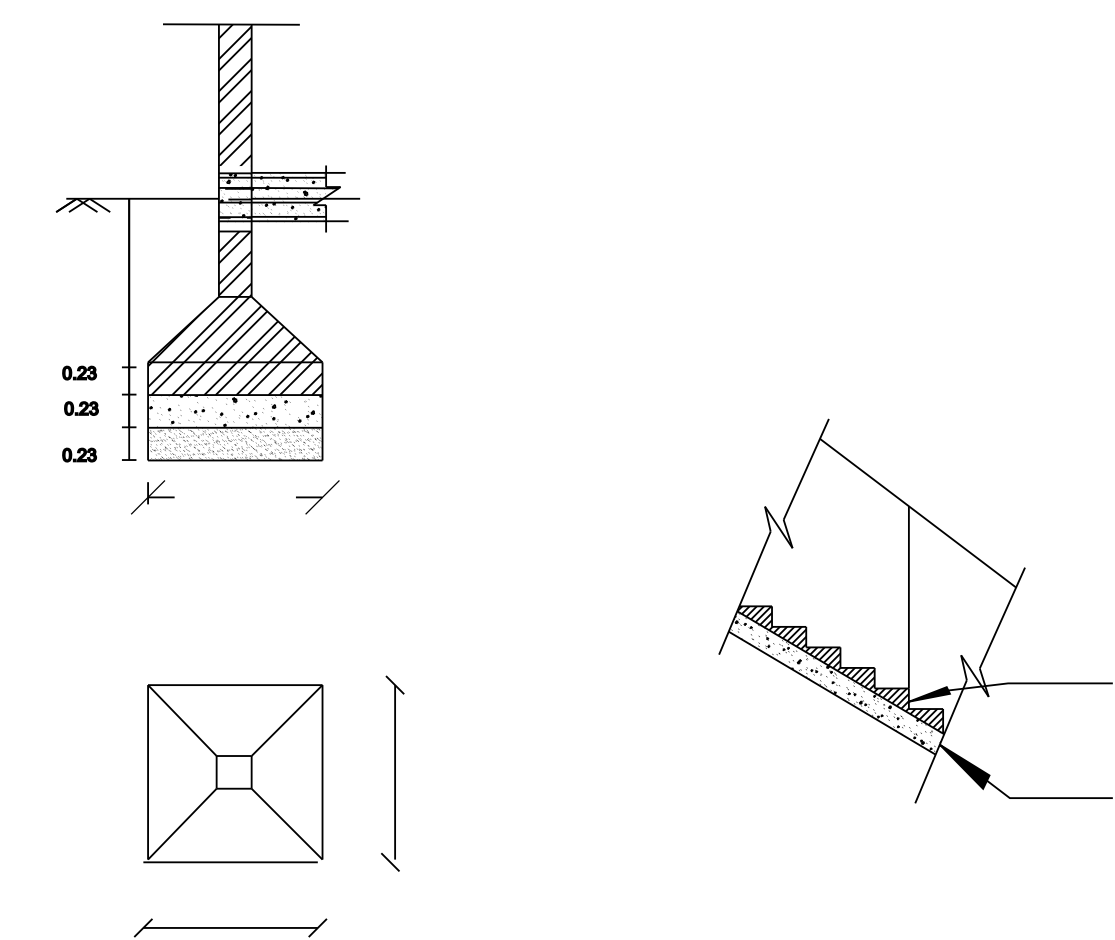
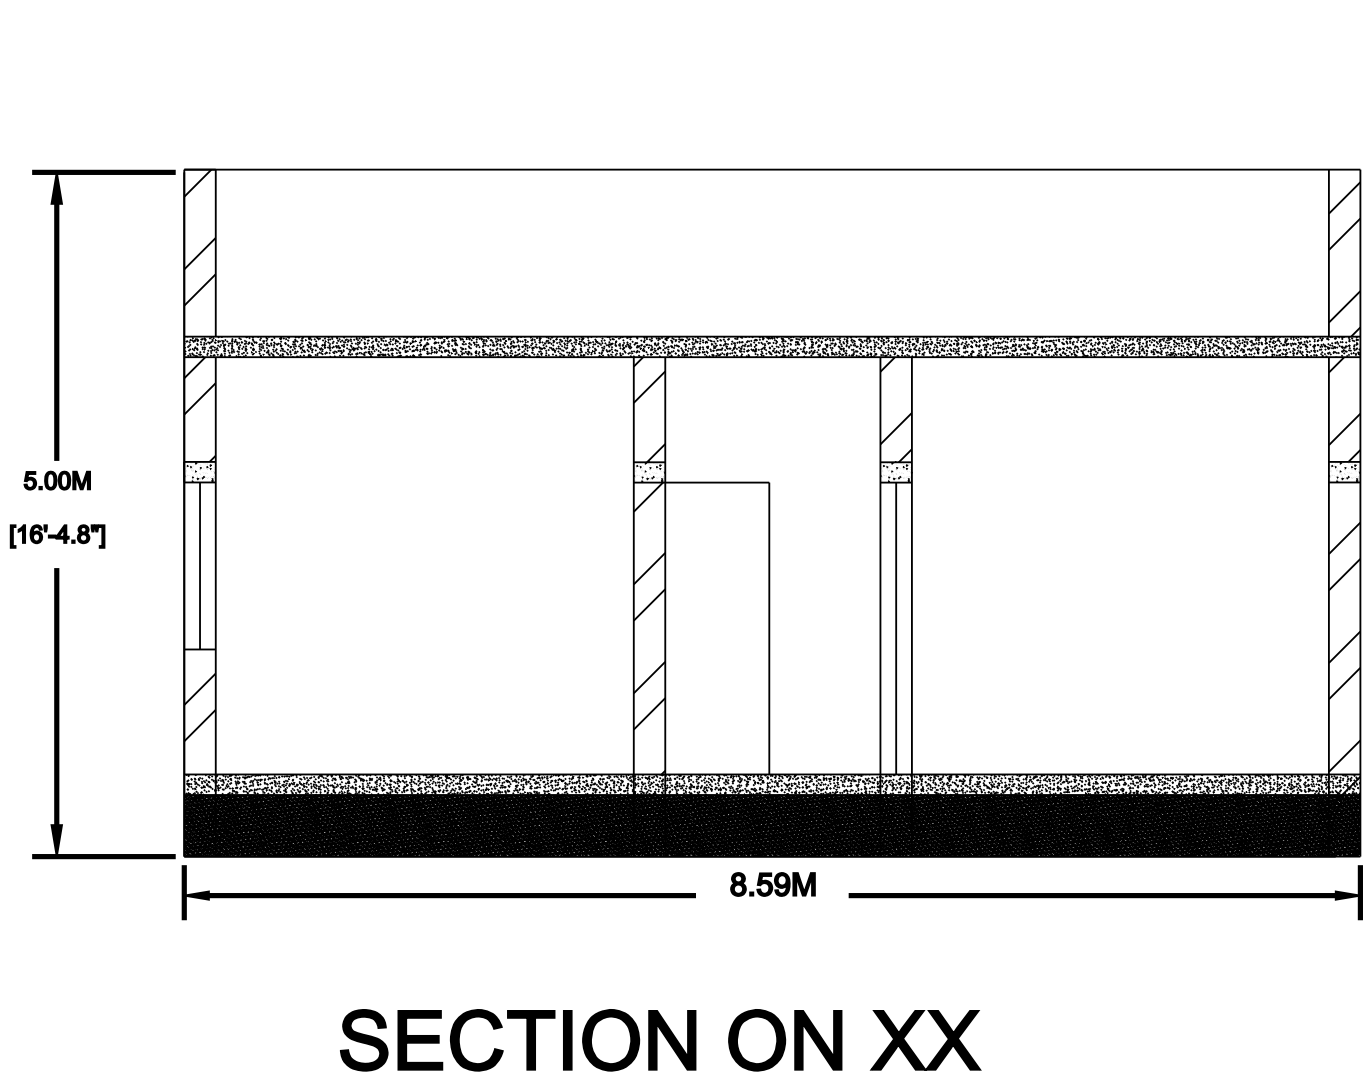
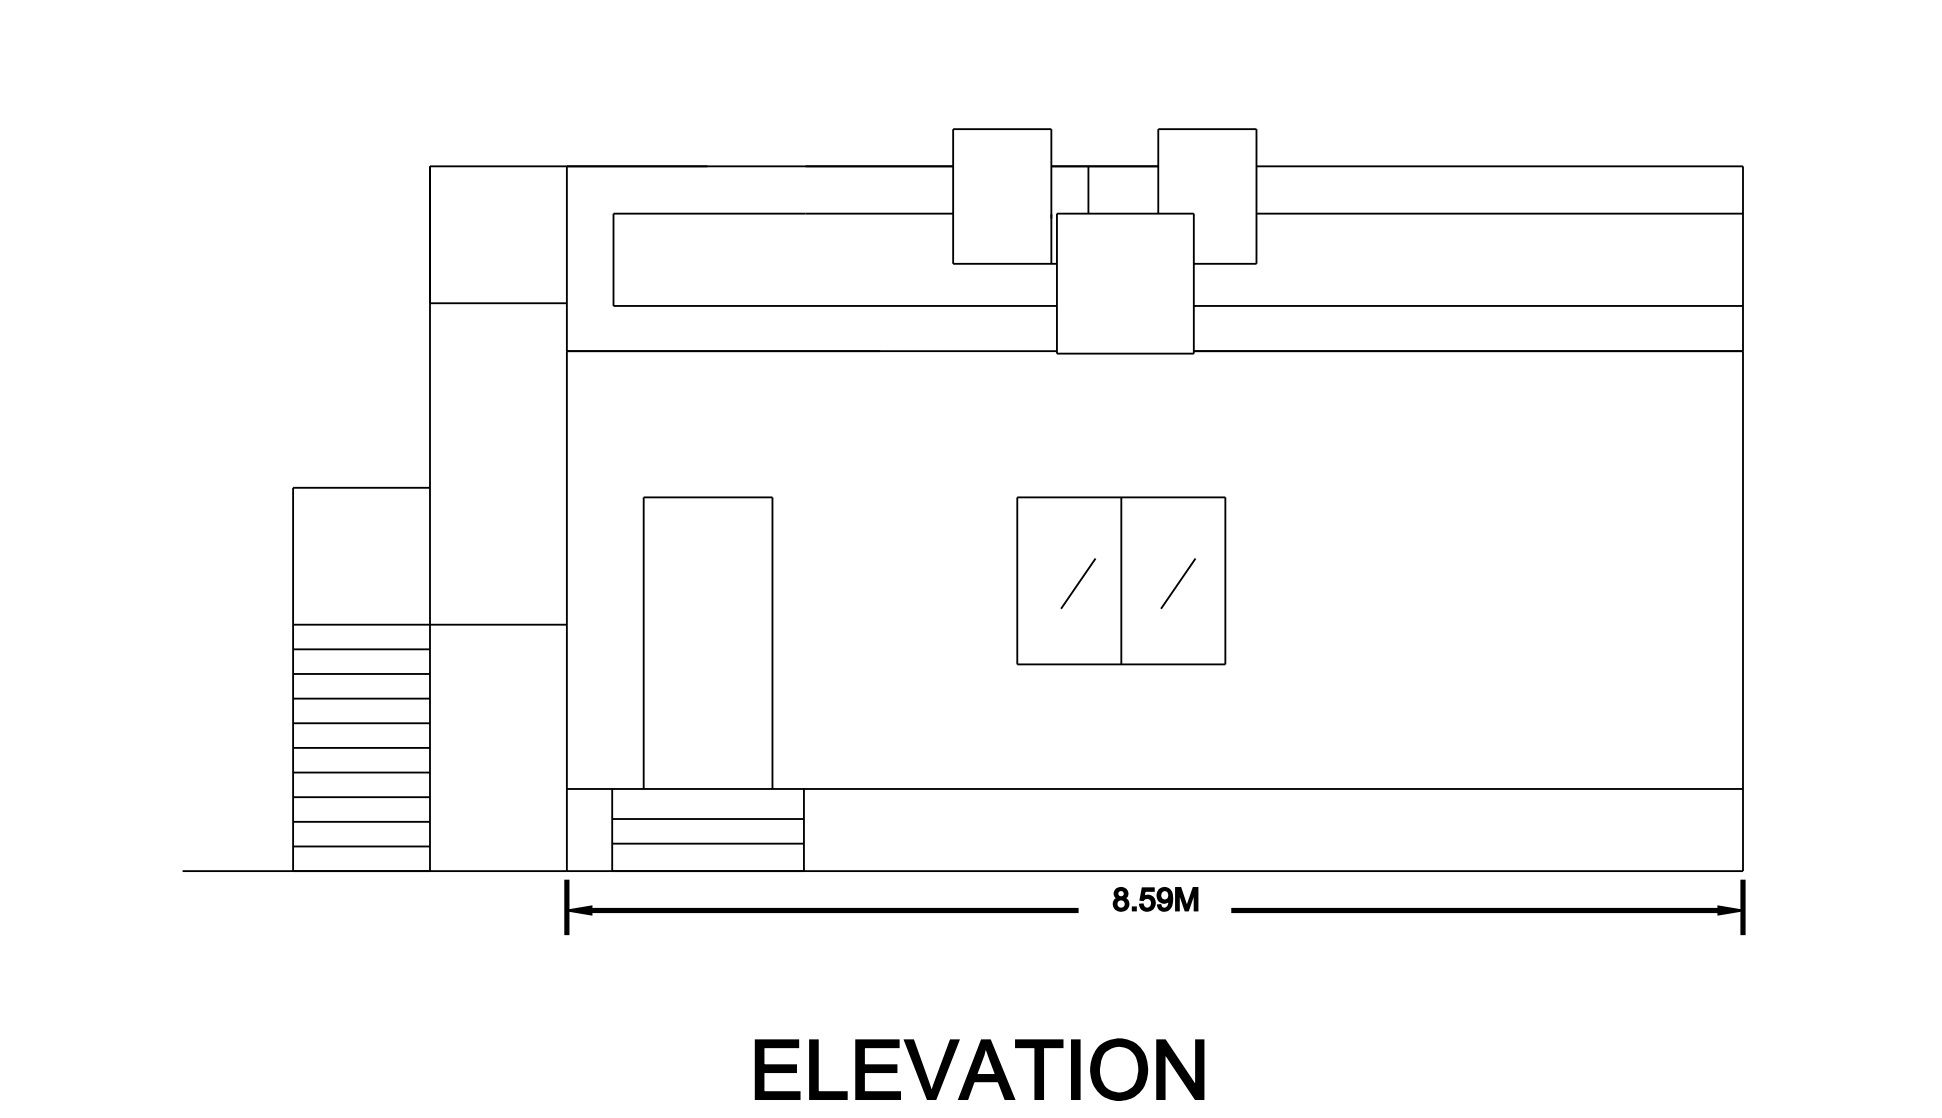


PLAN SHOWING THE PROPOSED CONSTRUCTION OF R.C.C. TERRACED RESIDENTIAL BUILDING IN
PROPOSED GROUND FLOOR AT SF NO:141/1,PATTA NO:32, NADUR VILLAGE & PANCHAYAT, ORATHANADU TALUK AND THANJVAUR DISTRICT.


NAME OF THE APPLICANT : Mr.A.SELVARASU

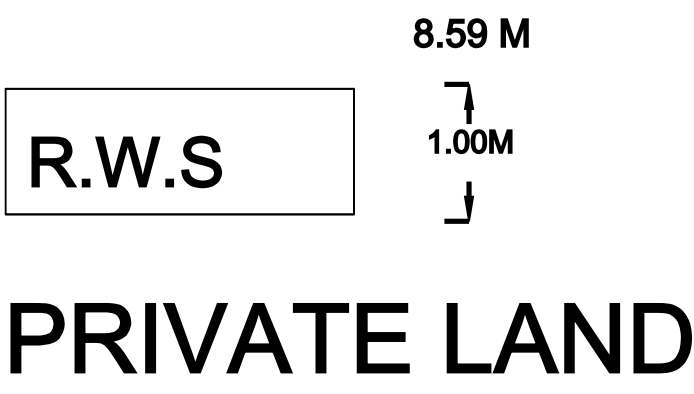

PRIVATE LAND

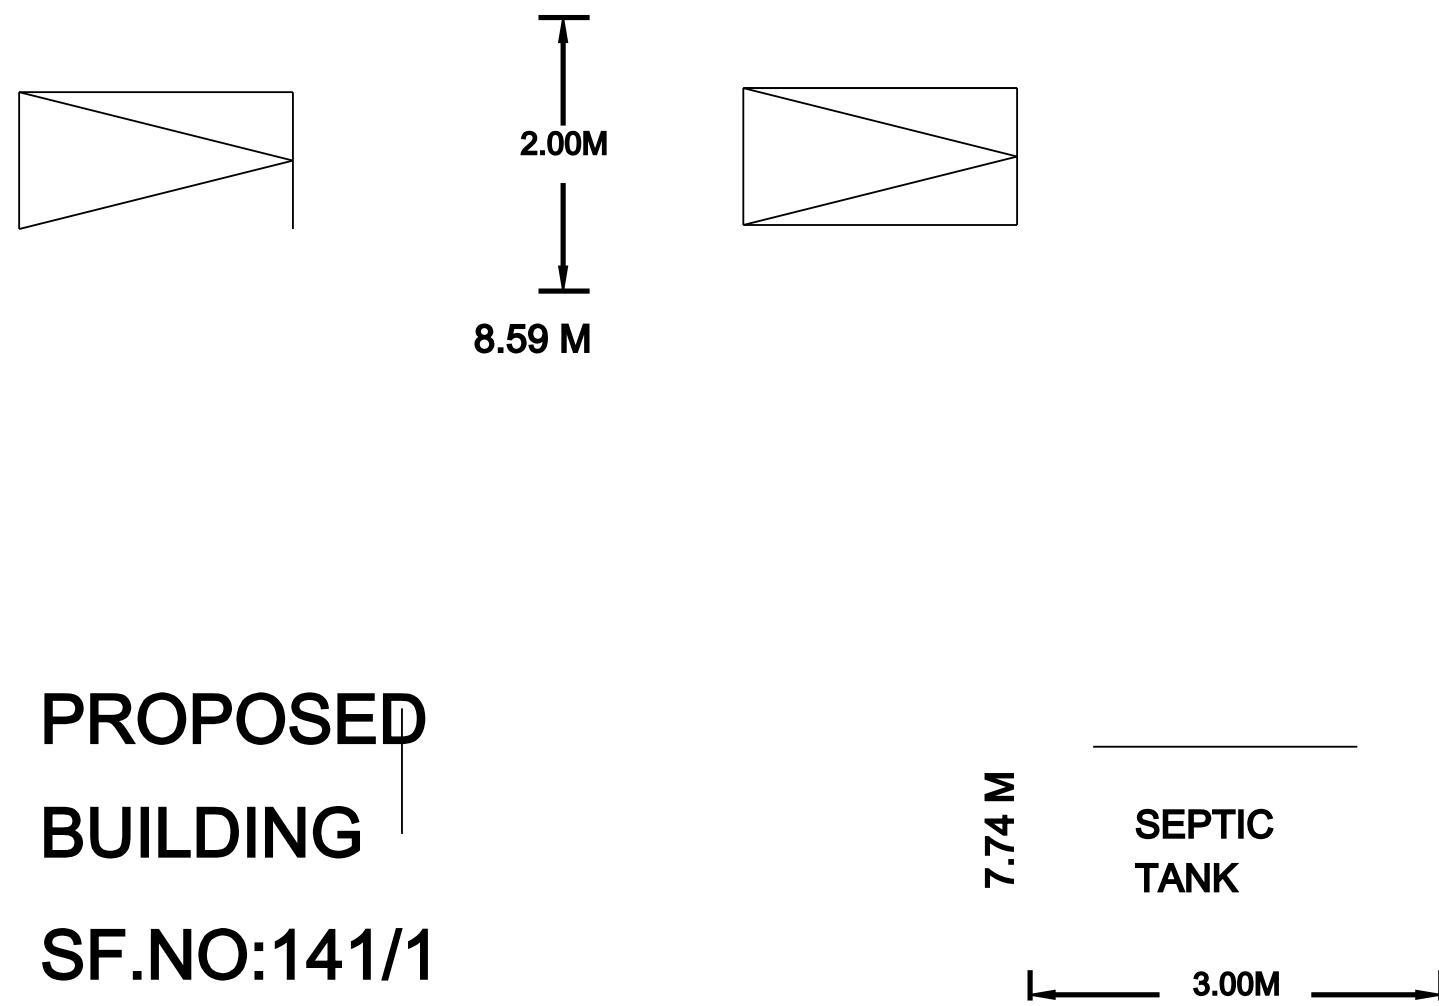

PRO.GROUND FLOOR PLAN

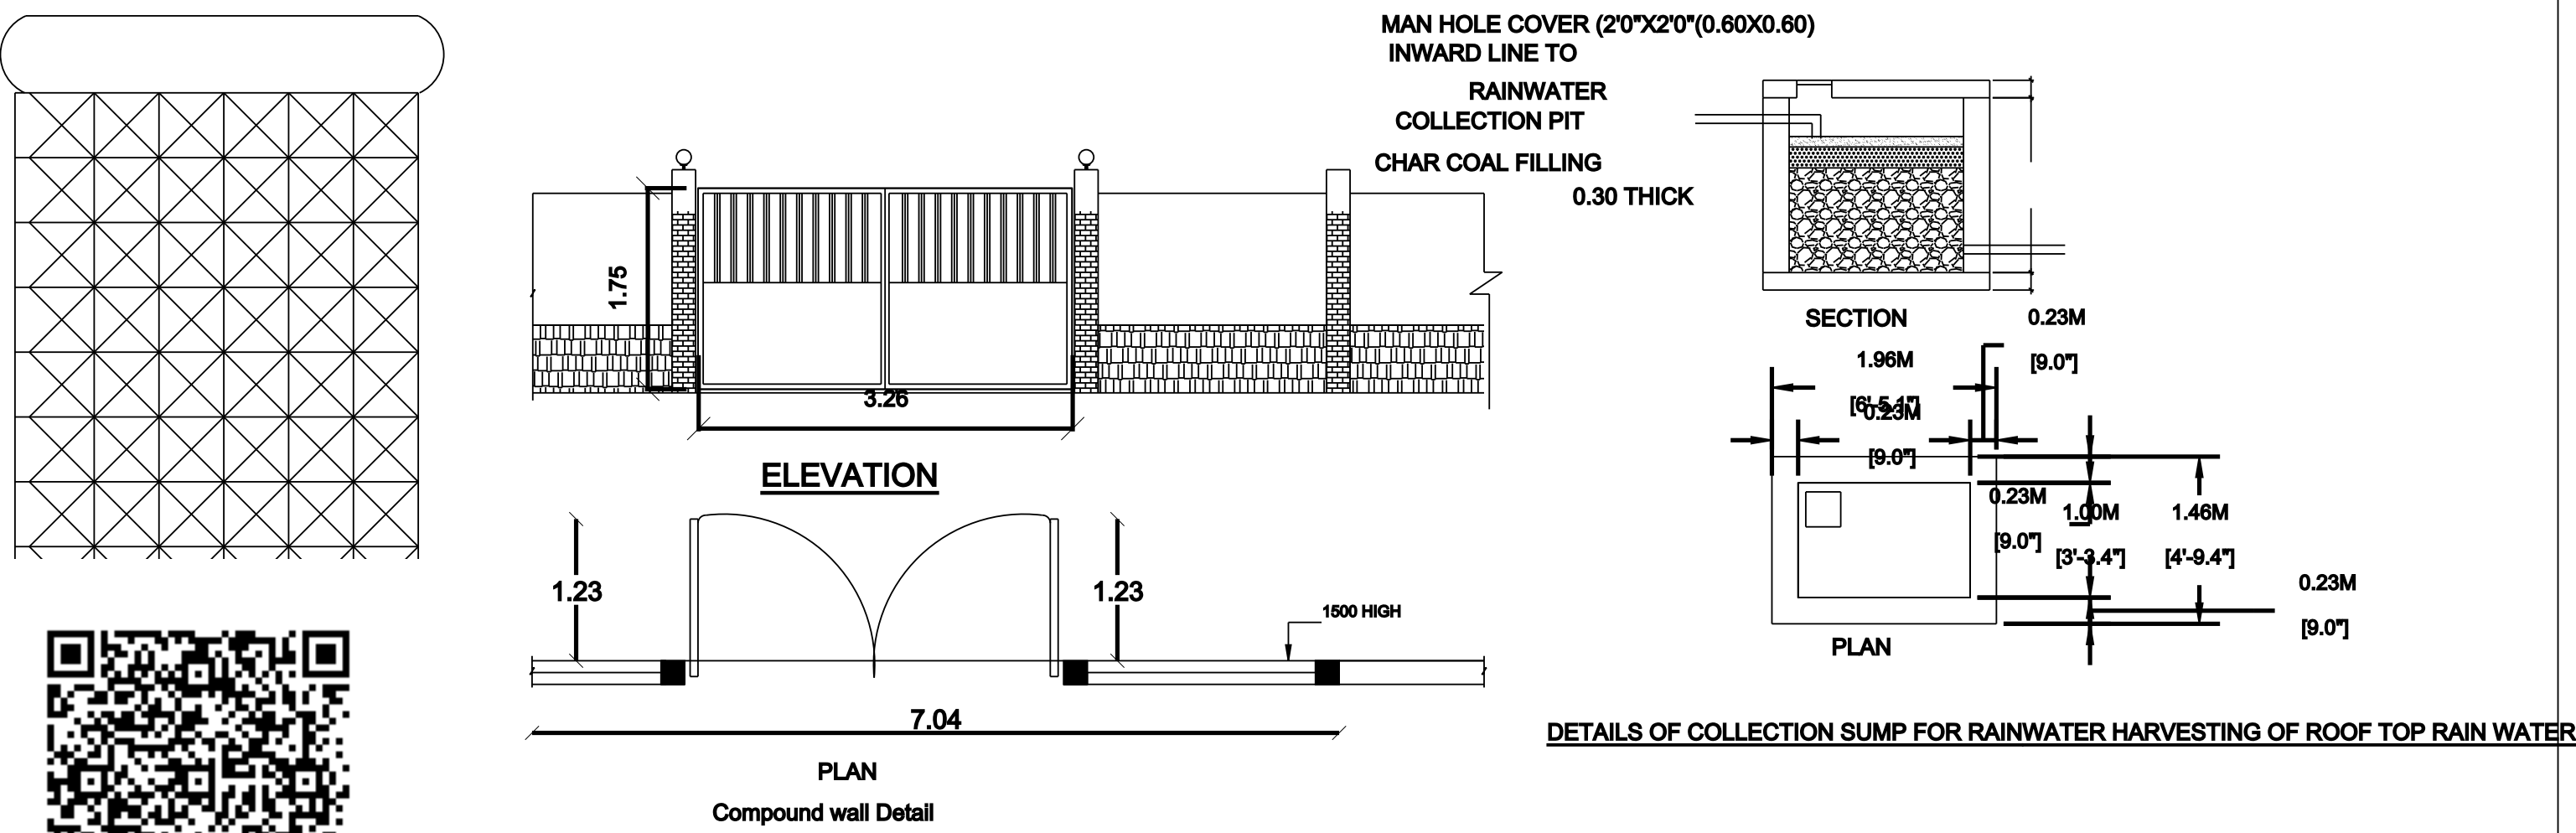

CERTIFICATE

- 01.RAIN WATER WILL BE COLLECTED THROUGH PITS.
02. U-TRAP WILL BE PROVIDED IN SEPTIC TANK.
- 03.WASTE WATER WILL BE UTILISED BY GARDENING
- 04.EXHAUST FAN WILL BE PROVIDE IN KITCHEN ROOM.
- 05.SOLAR WASTE WATER USED IN KITCHEN.

NOTE:

THE NUMBER OF CAR/TWO WHEELER PARKING SPACE
REQUIRED SHALL BE CALCULATED FOR 75%
TOTAL PLINTH AREA IN THE BUILDING.

AREA STATEMENT

DESCRIPTION	SQ.FT	SQ.MT
AS PER DOC EXTENT	2195.86	204.00
DESCRIPTION	SQ.FT	SQ.MT
PRO. GROUND FLOOR	780.17	72.48

TOILET 1 NOS

BORE WELL 0 NOS

SCHEDULE OF JOINERIES

TYPE	DESCRIPTION	SIZE
MD	MAIN DOOR	1.00X2.13
D	DOOR	0.91X2.13
D1	DOOR	0.76X2.13
W	WINDOW	1.52X1.52
KW	KITCHEN WINDOW	1.52X0.91
V	VENTILATOR	0.91X0.61

LEGEND

SL.NO	DESCRIPTION	REQUIRED	PROVIDED
01	CAR PARKING	1 NOS	0 NOS
02	TWO WHEELER	2 NOS	2 NOS
03	FRONT SETBACK	1.50 M	2.00 M
04	REAR SETBACK	NILL	1.00 M
05	SIDE-1 SETBACK	1.00 M	1.00 M
06	SIDE-2 SETBACK	NILL	3.00 M

APPLICANT SIGNATURE

REGISTERED ENGINEER SIGNATURE

Er. R.KANNAN. DCE,BE,ME

Registered Engineer

Licence number : 109/LS/2020/00058

DOODLE STRUCTURAL

NO.4,STATE MEDICALS,NEW BUS STAND,

TRICHY MAIN ROAD,THANJAVUR

CONTACT : 96775 45554 / 9789425594

