
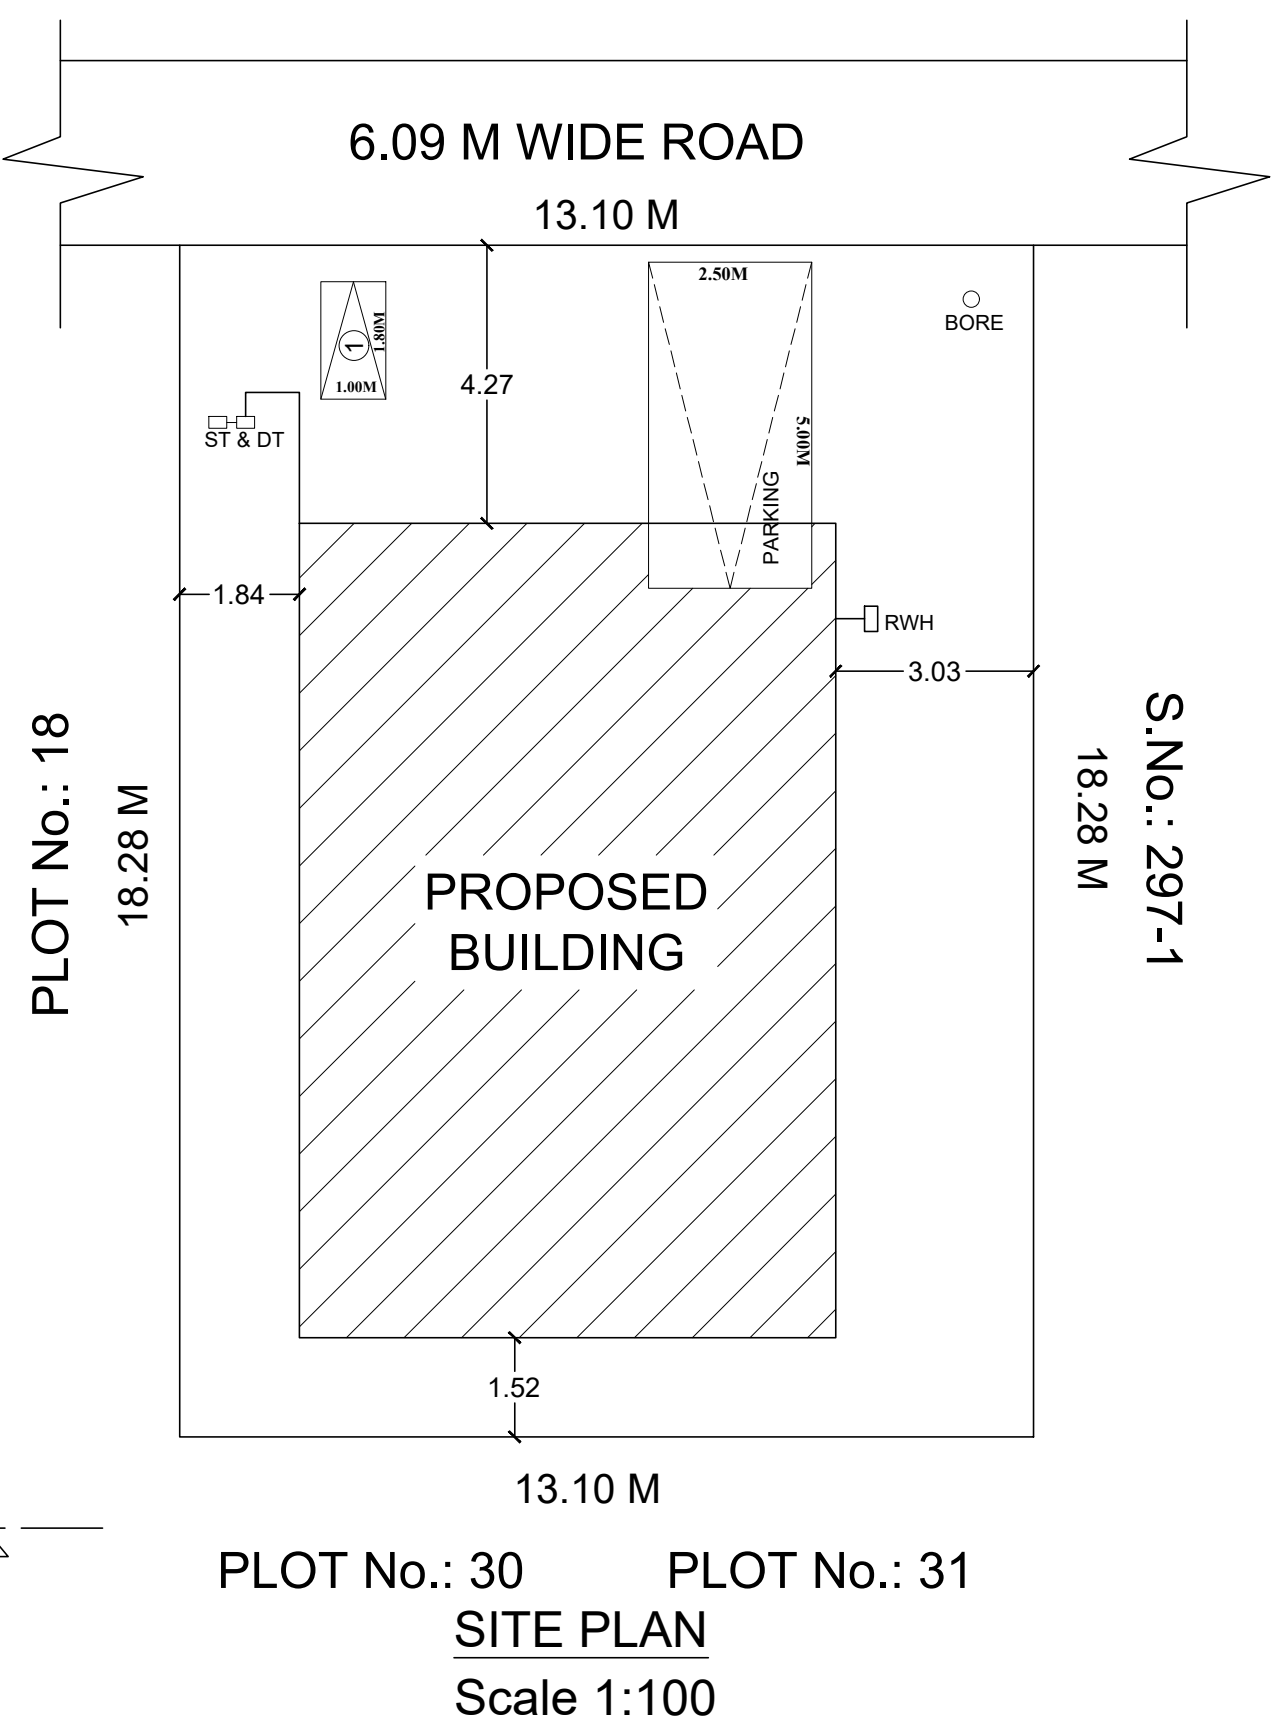






PLAN SHOWING THE PROPOSED GROUND AND FIRST FLOOR CONSTRUCTION OF R.C.C ROOF RESIDENTIAL BUILDING IN R.S.No.: 297-1A4, PLOT No.:16,17 AT MUTHUKARUPPAN NAGAR, SOORAKOTTAI VILLAGE & PANCHAYAT, THANJAVUR TALUK & DISTRICT.

NAME OF THE OWNER : Mr. S. SUNDARARAJAN, S/o.Mr. SAMINATHAN.

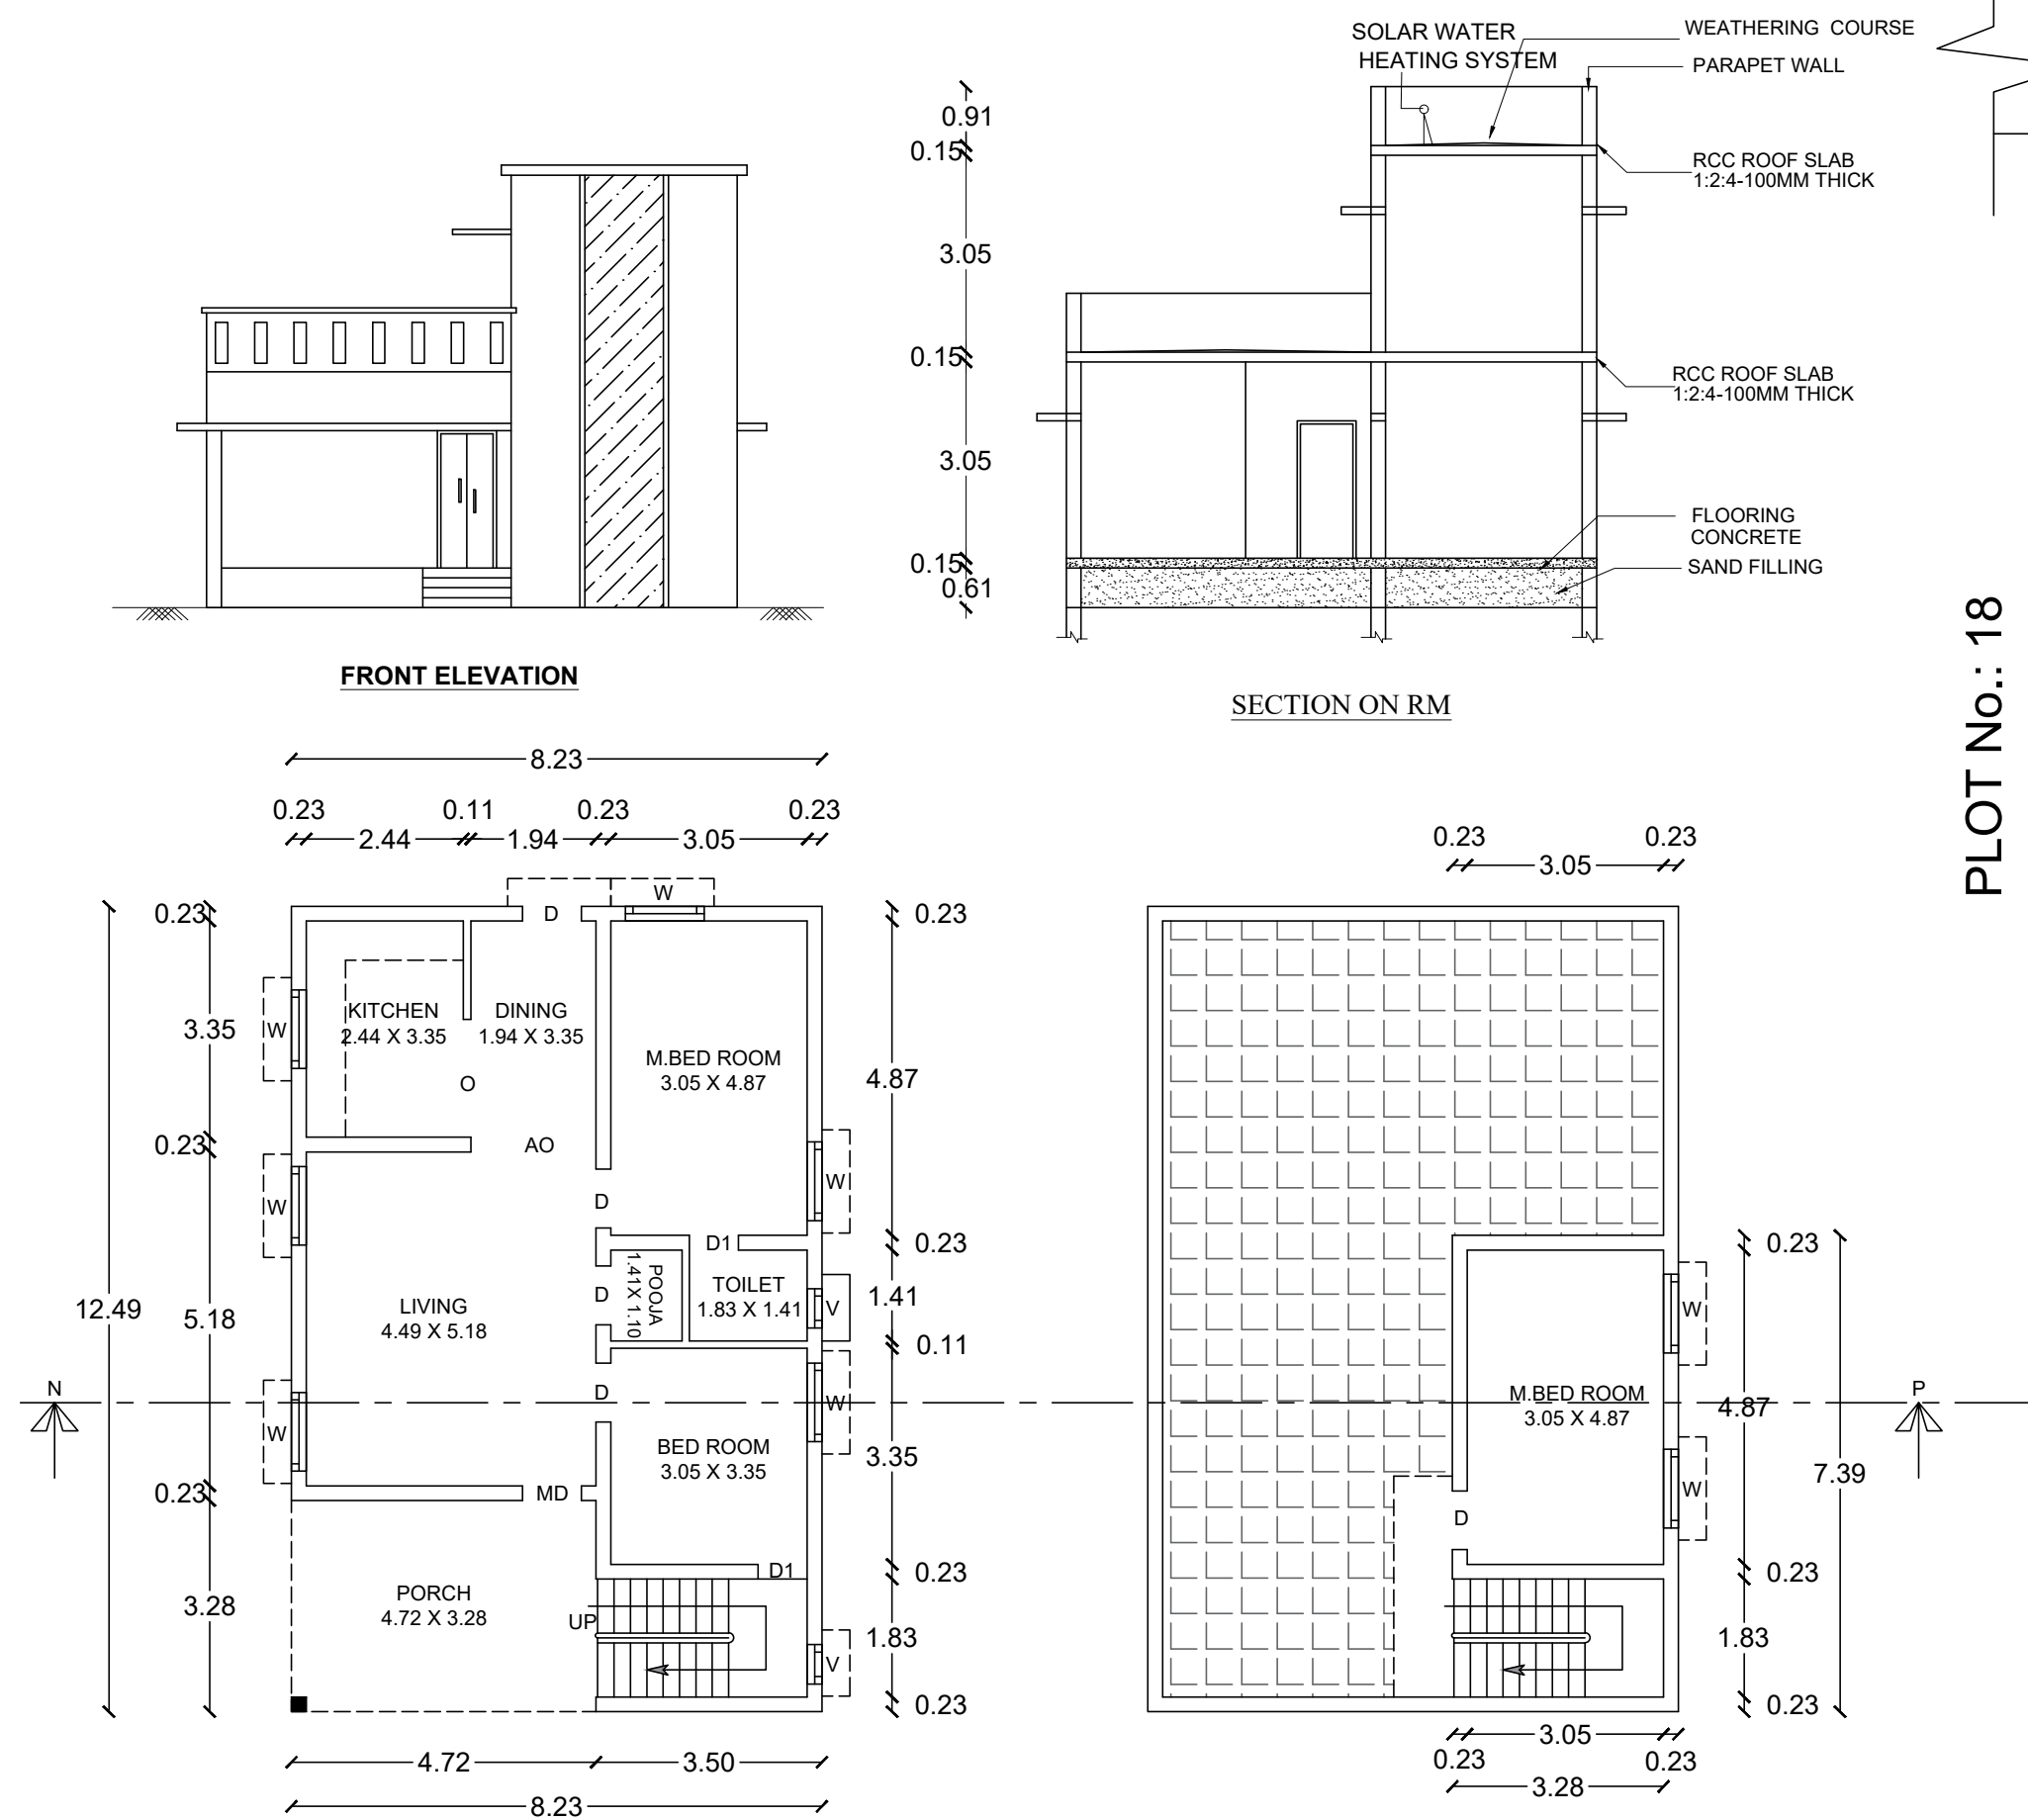


GROUND FLOOR PLAN


PRO- FIRST FLOOR PLAN

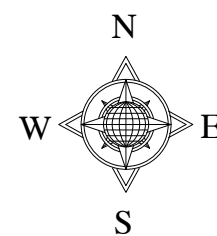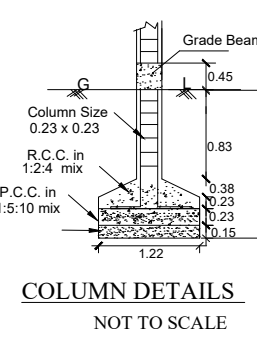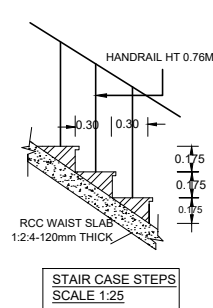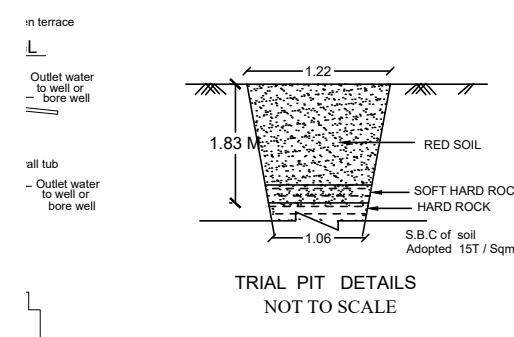

Reference		
MD	Main Door	1.07X 2.13
D	Door	0.91 X 2.13
D1	Door	0.75 X 2.13
W	Window	1.53 X 1.37
V	Ventilator	0.91 X 0.61
Area details		
		SQ.M. SQ.FT.
Site Area		239.78 2580.00
Proposed G.F Area		102.74 1107.00
Proposed F.F Area		25.88 278.81
Open Space		137.04 1473.00

Colour Index		
Proposed		
Site Boundary		Exg - Road

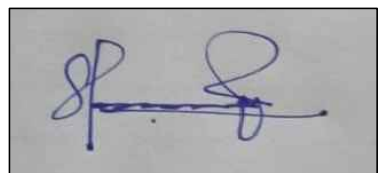Applicant :

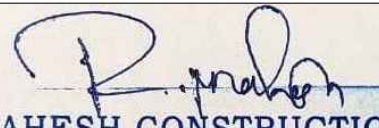S. SUNDARARAJAN

Engineer :

MAHESH CONSTRUCTION
Er.R.MAHESHWARAN, D.C.E.,B.E.,
L.B.S. No.107/LS/2019/00026
BDO. L.B.S. No.09/2022
Licenced Building Surveyor, Consulting Civil Engineer & Planner
No.5, Prabha Nagar West, M.C.Road, Thanjavur -4.
Mobile: 95669 39742

(RESPONSIBLE FOR DRAWING ONLY)