


PLAN SHOWING THE PROPOSED CONSTRUCTION OF R.C.C. ROOF GROUND & FIRST FLOOR RESIDENTIAL BUILDING IN PLOT NOS.2 & 3,
OLD R.S.NO.841 /12 ,NEW R.S NO:841/12A1,GREEN CITY EXTENSION - 2, VILLAR VILLAGE AND VATTAM, THANJAVUR TALUK AND DISTRICT.

Name of Applicant :- Mrs.Y.N.Jamsith shirin, W/o. Mr.H.Nasrudeen

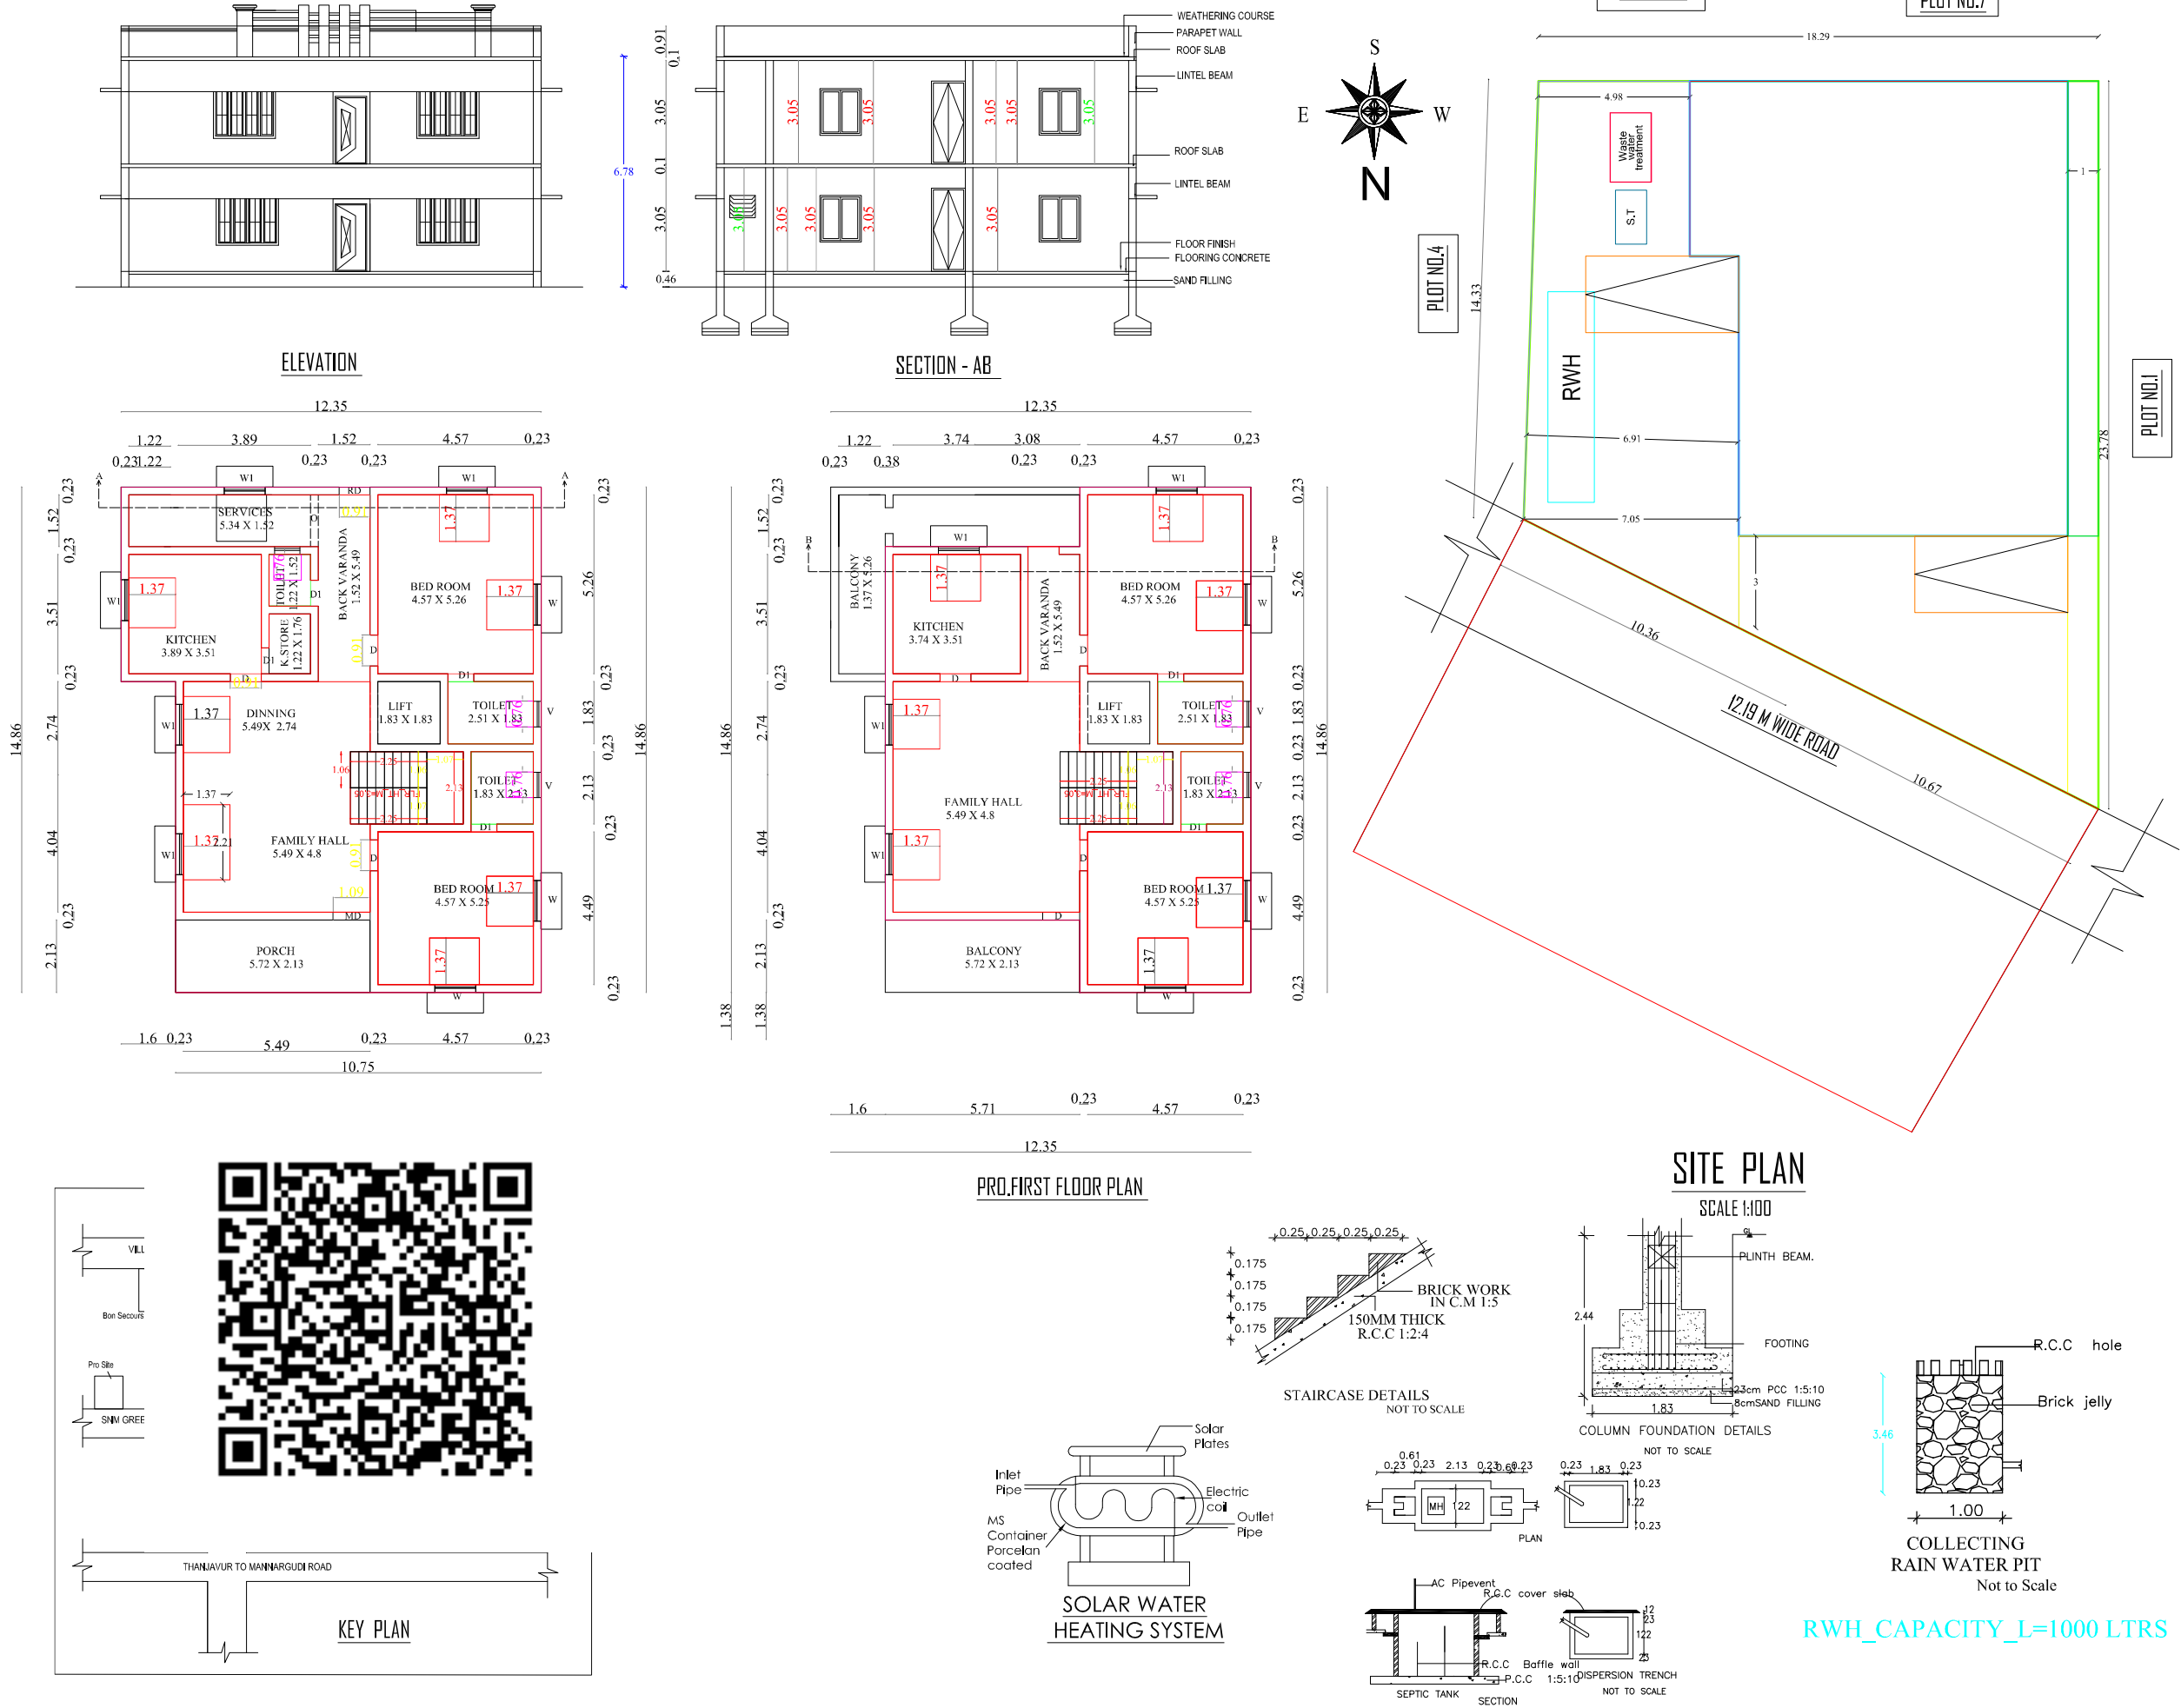

JOINERIES DETAILS		
MAIN DOOR	MD	1.22 x 2.14
DOOR	D	0.91 x 2.14
DOOR	D1	0.76 x 2.14
WINDOW	W	1.22 x 1.37
WINDOW	W1	1.22 x 1.07
VENTILATOR	V	0.61 x 0.61

AREA CALCULATION		
DESCRIPTION	AREA IN Sq.M.	AREA IN Sq.Ft.
AREA OF THE SITE	347.12	3735.00
PRO. GROUND FLOOR	177.07	1905.27
PRO. FIRST FLOOR	190.55	2050.00
OPEN SPACE	170.05	1829.73

FLOOR SPACE INDEX (FSI) = $\frac{367.62}{347.12}$ 1.05
PLOT COVERAGE (PC) = 51.01 %

COLOUR INDEX			
BOUNDARY		PROPOSAL	
EXISTING		ROAD	

- NOTES**
- * All Dimensions are in Meters
 - * Scale – 1:100
 - * Sewer line connected with SEPTIC TANK
 - * Kitchen, Bath & Wash basin water will separated and connected with rain water recharge pit

Applicant

Mrs.Y.N.Jamsith shirin

Engineer

