


PLAN SHOWING THE PROPOSED CONSTRUCTION OF GROUND & FIRST FLOOR RCC ROOF RESIDENTIAL BUILDING IN S.F NO:179/1A2C,PATTA NO:462

VETTUVAKKOTTAI PANDIPAZAMANAIKKADU VILLAGE,VETTUVAKKOTTAI PANCHAYATH, ORATHANADU TALUK,THANJAVUR DISTRICT.

OWNER NAME :Mrs.KALAISELVI, W/o KARUNANITHI

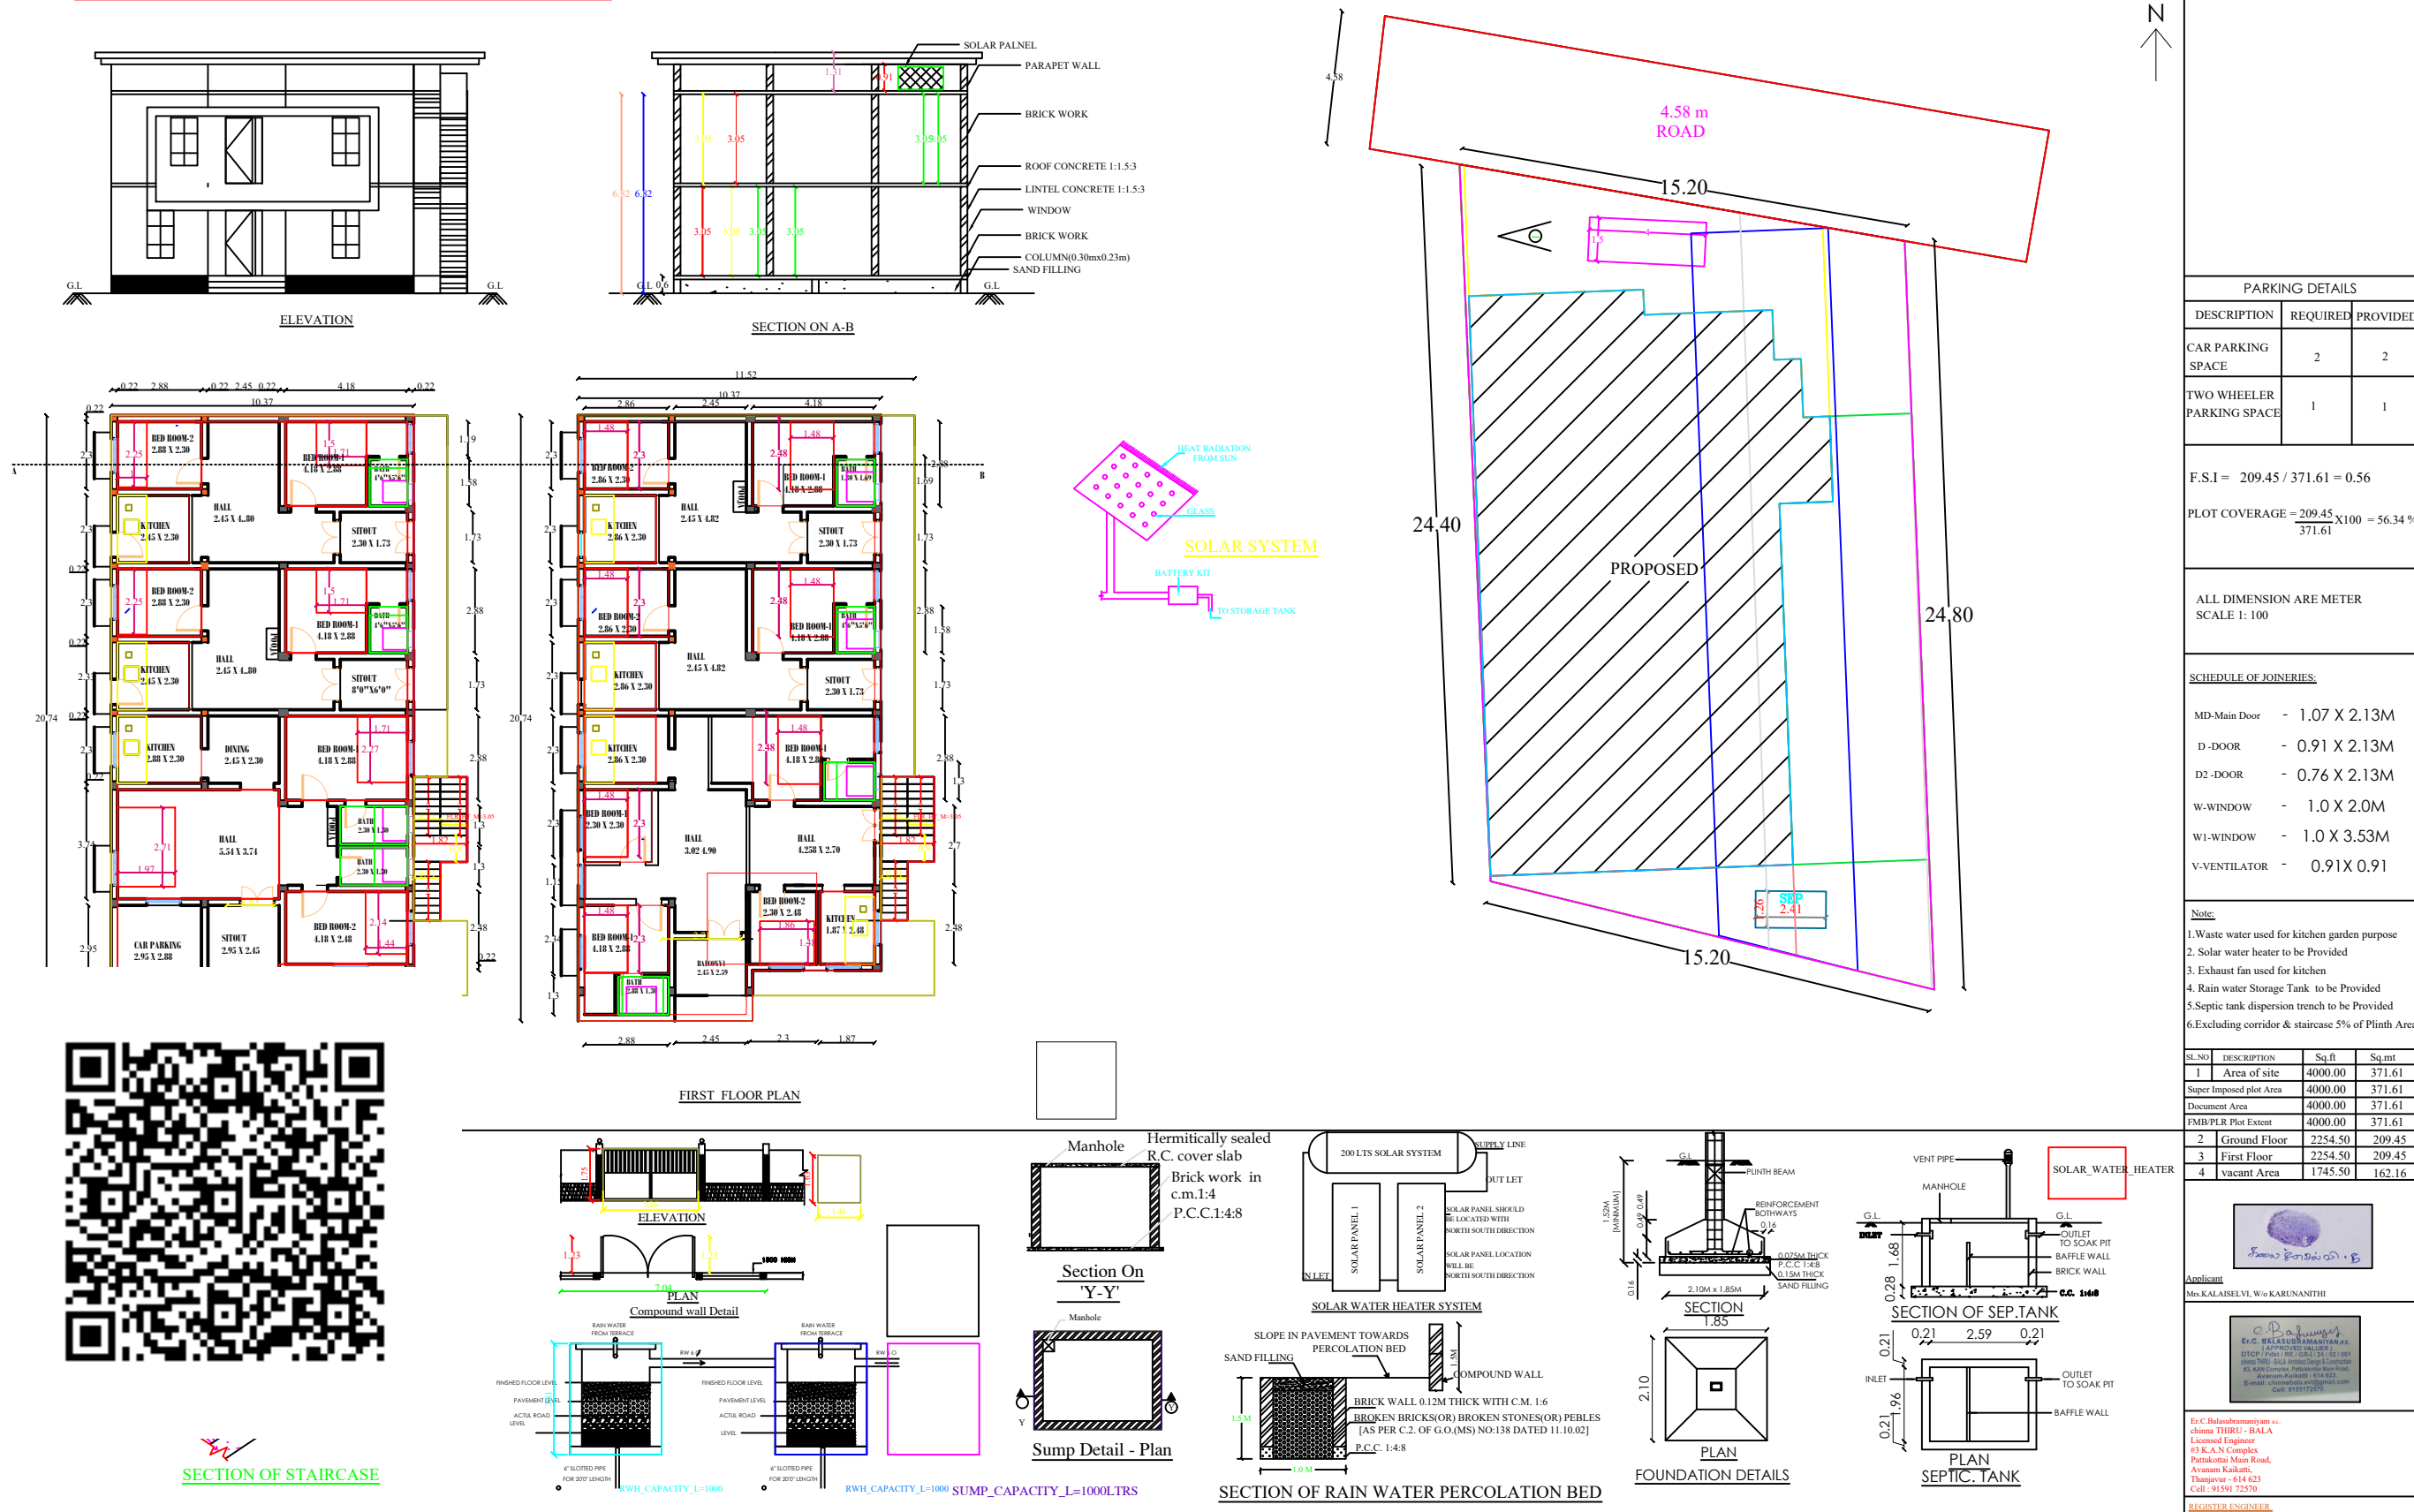

PARKING DETAILS		
DESCRIPTION	REQUIRED	PROVIDED
CAR PARKING SPACE	2	2
TWO WHEELER PARKING SPACE	1	1

F.S.I = 209.45 / 371.61 = 0.56

PLOT COVERAGE = $\frac{209.45}{371.61} \times 100 = 56.34\%$

ALL DIMENSION ARE METER
SCALE 1: 100

SCHEDULE OF JOINERIES:	
MD-Main Door	- 1.07 X 2.13M
D-DOOR	- 0.91 X 2.13M
D2-DOOR	- 0.76 X 2.13M
W-WINDOW	- 1.0 X 2.0M
W1-WINDOW	- 1.0 X 3.53M
V-VENTILATOR	- 0.91X 0.91

- Note:
- 1.Waste water used for kitchen garden purpose
 2. Solar water heater to be Provided
 3. Exhaust fan used for kitchen
 4. Rain water Storage Tank to be Provided
 - 5.Septic tank dispersion trench to be Provided
 - 6.Excluding corridor & staircase 5% of Plinth Area.

SL.NO	DESCRIPTION	Sq.ft	Sq.mt
1	Area of site	4000.00	371.61
Super Imposed plot Area	4000.00	371.61	
Document Area	4000.00	371.61	
FMB/PLR Plot Extent	4000.00	371.61	
2	Ground Floor	2254.50	209.45
3	First Floor	2254.50	209.45
4	vacant Area	1745.50	162.16

Applicant
Mrs.KALAISELVI, W/o KARUNANITHI

Er.C.Balasubramaniam s.s.
chinnu THIRU - B.A.L.A
Licensed Engineer
#3 K.A.N.Complex
Pattinakottai Main Road,
Avanankallur,
Thanjavur - 614 623
Cell: 94591 72570
Email: chinnaasub@gmail.com
Cell: 9151572570

REGISTER ENGINEER