



PLAN SHOWING THE PROPOSED CONSTRUCTION OF R.C.C ROOF GROUND & FIRST FLOOR RESIDENTIAL BUILDING IN PLOT NO : 3
R.S NO : 108 / 13, JAYASHREE NAGAR, MARUNGAI THOTTAM VILLAGE, MARIYAMMAN KOVIL PANCHAYAT, THANJAVUR TALUK & DISTRICT.




NAME OF THE OWNER : Mrs. V.SATHYASRI w/o Mr.Venkatesan

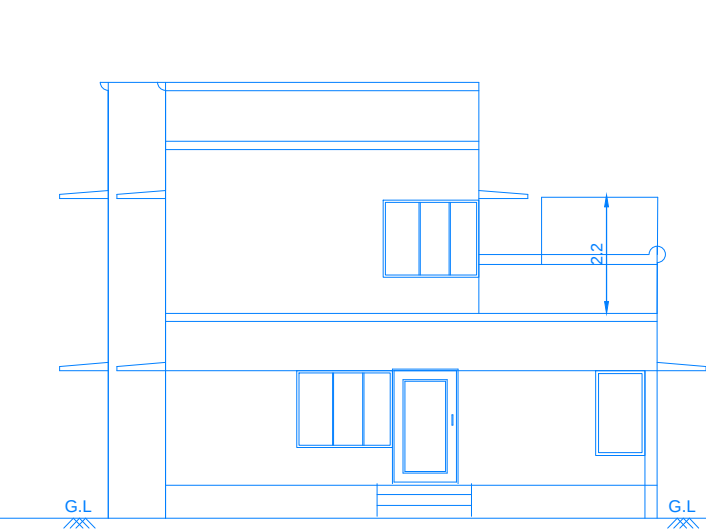


ELEVATION

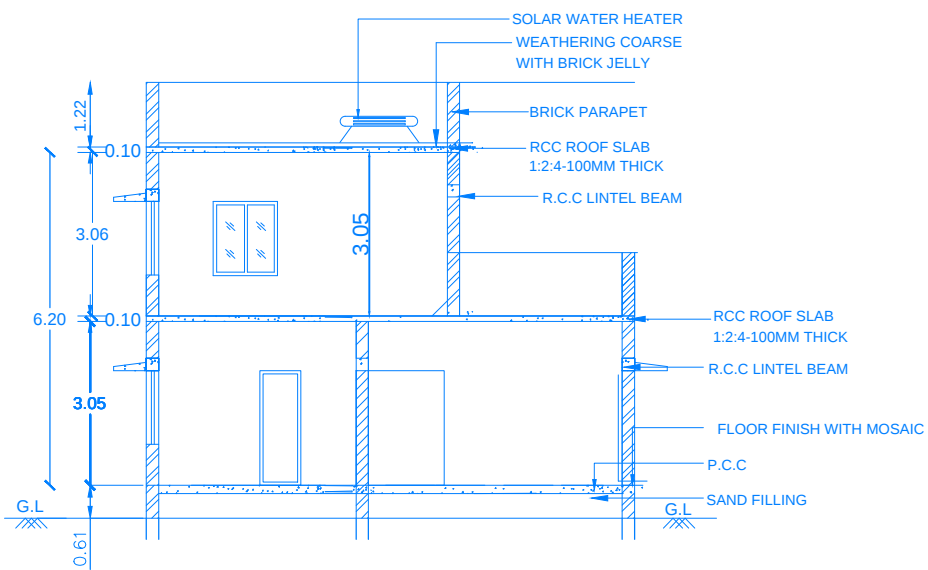


SECTION ON A-B

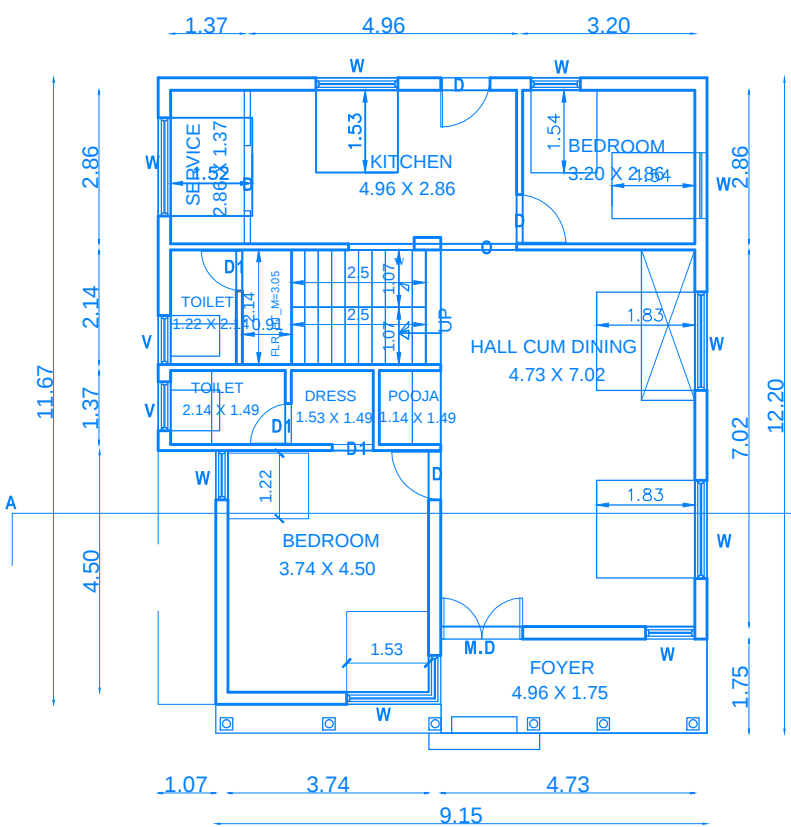


GROUND FLOOR PLAN

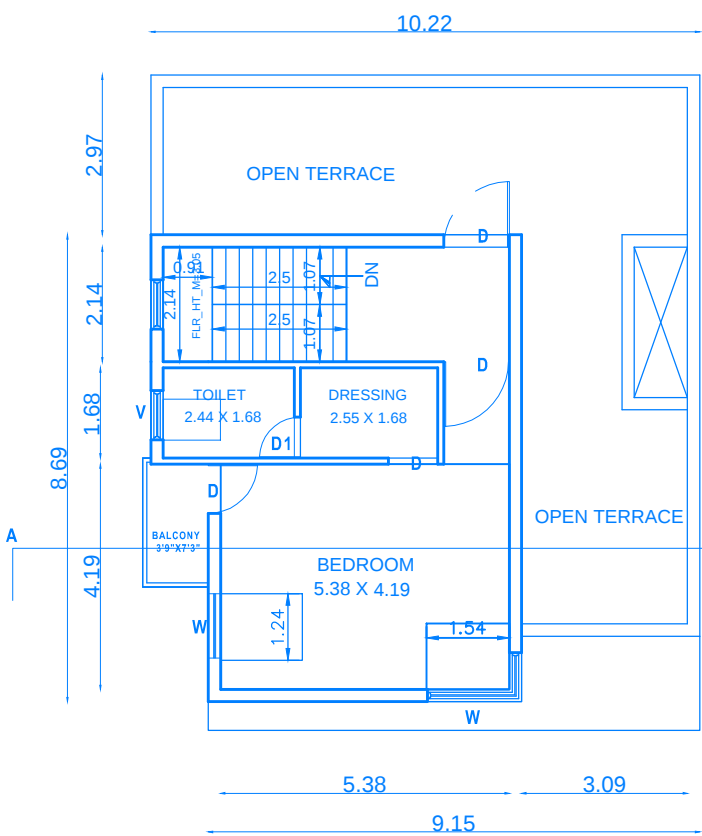


FIRST FLOOR PLAN

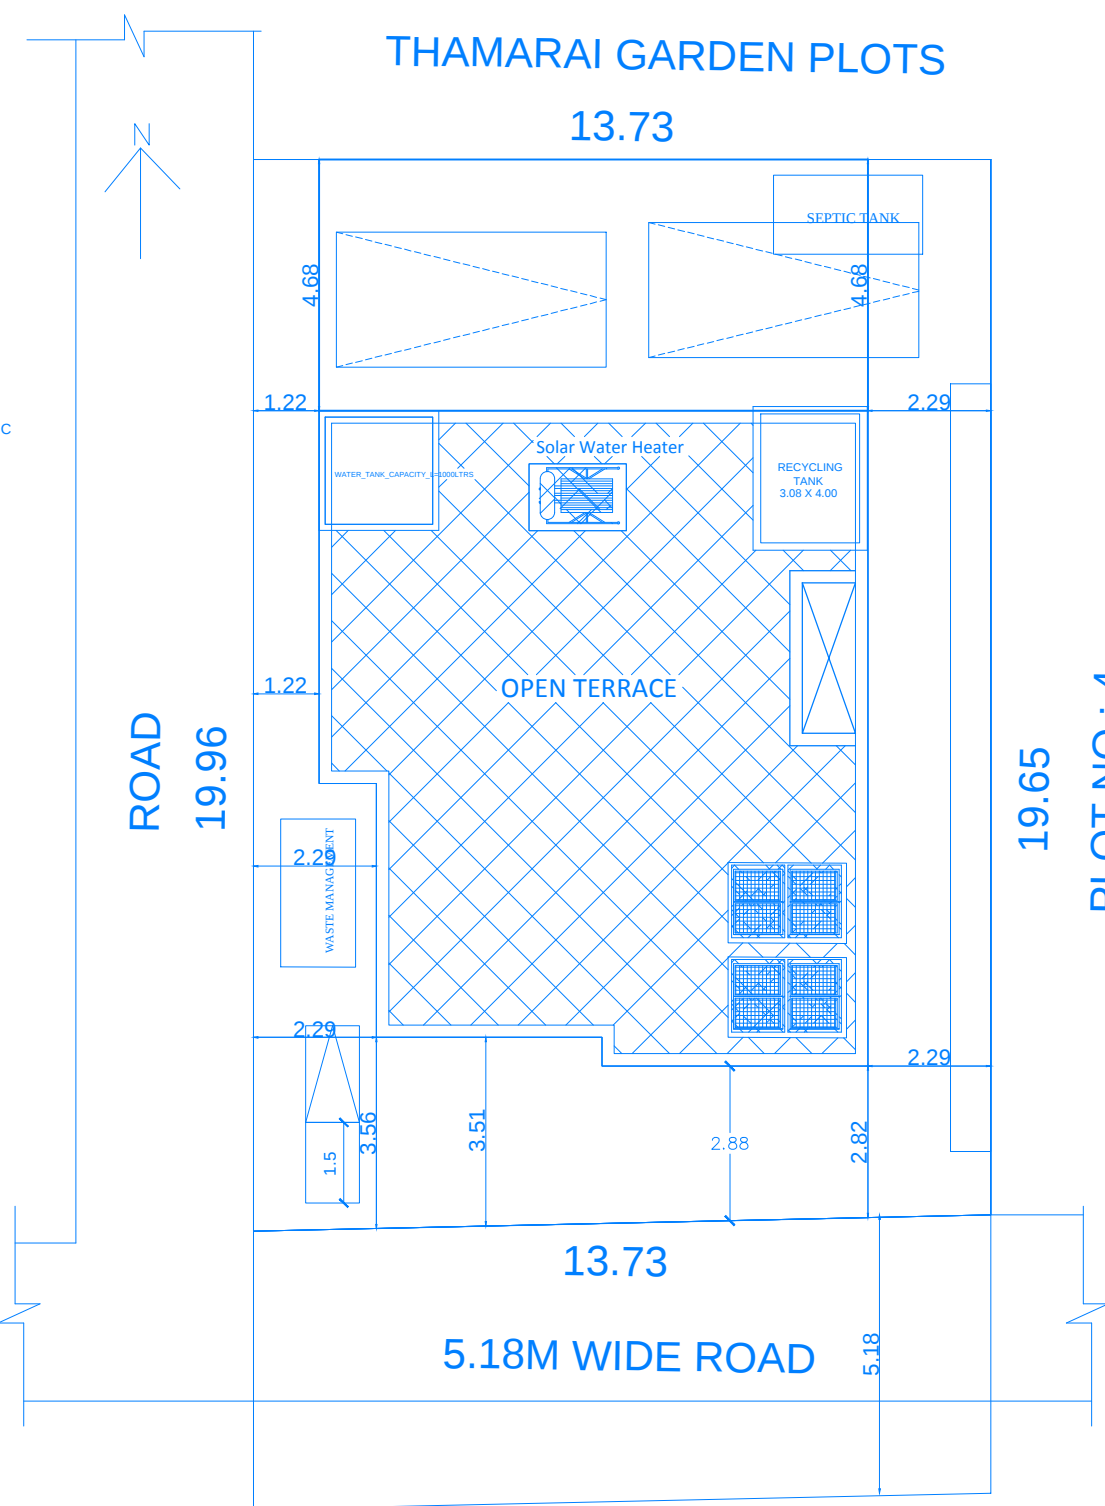


SITE PLAN

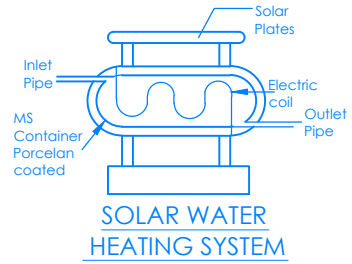


SOLAR WATER HEATING SYSTEM

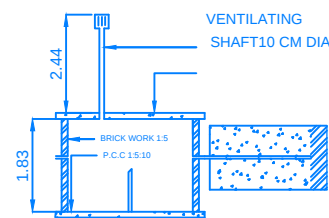

SEPTIC TANK DETAILS

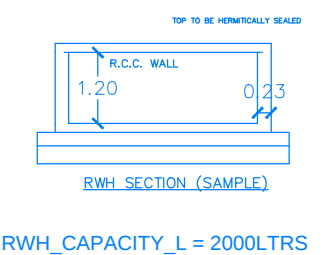

RWH_CAPACITY_L = 2000LTRS

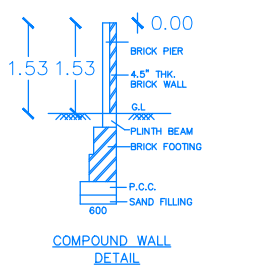

COMPOUND WALL DETAIL

COLOUR INDEX	
PROPOSED	
EXISTING	
ROAD	

JOINERY DETAIL

MD	MAIN DOOR	1.07 X 2.13
D	DOOR	0.91 X 2.13
O	OPEN	1.00 X 2.13
D1	DOOR	0.76 X 2.13
W	WINDOW	1.22 X 2.13
V	VENTILATOR	0.76 X 0.76

AREA STATEMENT

	SQ.M	SQ.FT
TOTAL PLOT AREA (as per Document)	271.84	2925.00
GROUND FLOOR	116.80	1257.23
FIRST FLOOR	58.07	625.06
OPEN AREA (as per Document)	155.04	1667.77

APPROVAL AUTHORITY

LOCATION PLAN



NOTE

1. Certified That Rain Water Harvesting And Waste Water Recycling Systems Shall Be Provided As per Building Rule no: 17A
2. Solar water Heater System provided at the Top most Level of the building.
3. Map Is Oriented To Magnetic North
4. All Dimensions Are In Metre
5. U trap will be provided in all the out lets.

APPLICANT

A. Sathya

Er. S. SARAVANAN, B.Tech.,
L.No:40 / 2022, Licensed Surveyor
& Consulting Civil Engineer
Thanjavur Panchayat Union
No:1241B, CSI Street, Thillai Nagar
Thanjavur-613 006
Contact: 9994995384.

ENGINEER