



PLAN SHOWING THE PROPOSED CONSTRUCTION OF A RCC ROOF FIRST FLOOR
RESIDENTIAL BUILDING ON EXISTING GROUND FLOOR BUILDING IN
PATTI NO:7740, R.S.NO:151/11, PLOT NO:16, AT BADMAVATHI NAGAR NORTH,
MELAVEELI VILLAGE & PANCHAYAT, THANJAVUR TALUK AND DISTRICT.
[SCALE:- 1:100]

APPLICANT: Mrs.S.Durgadevi , W/o.Mr. Saminathan

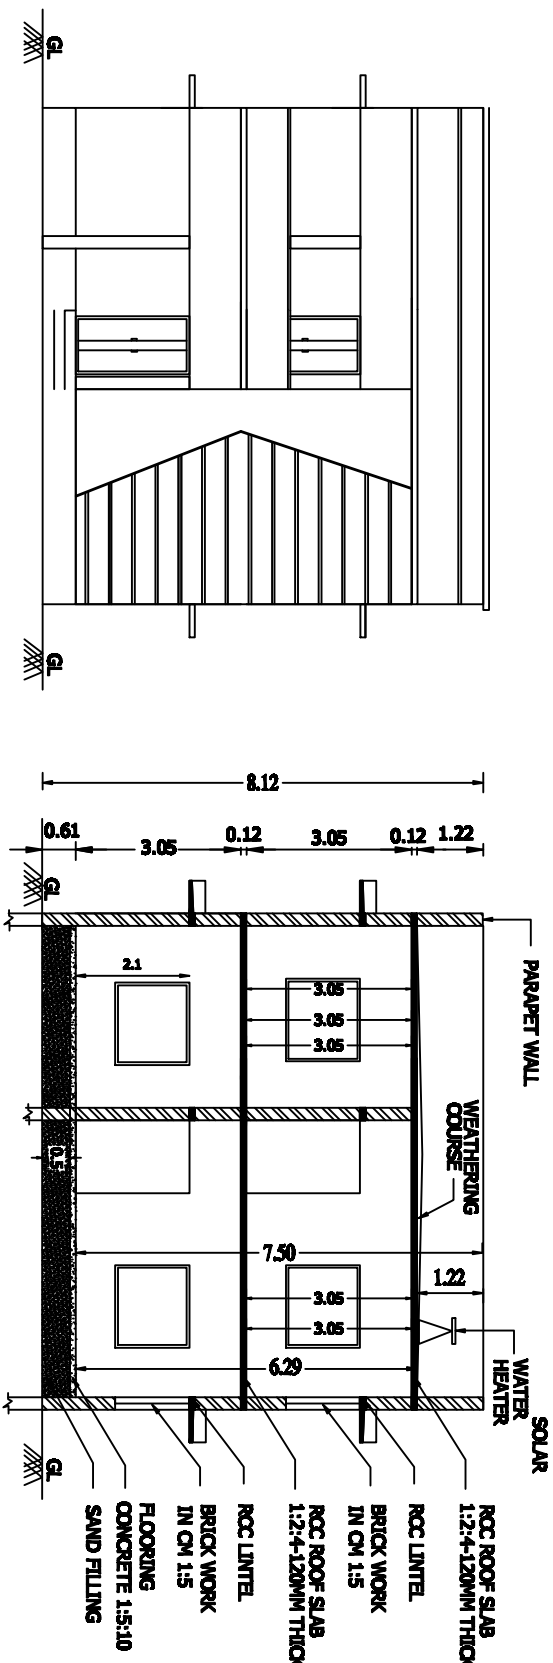


FRONT ELEVATION

SECTION ON XX'

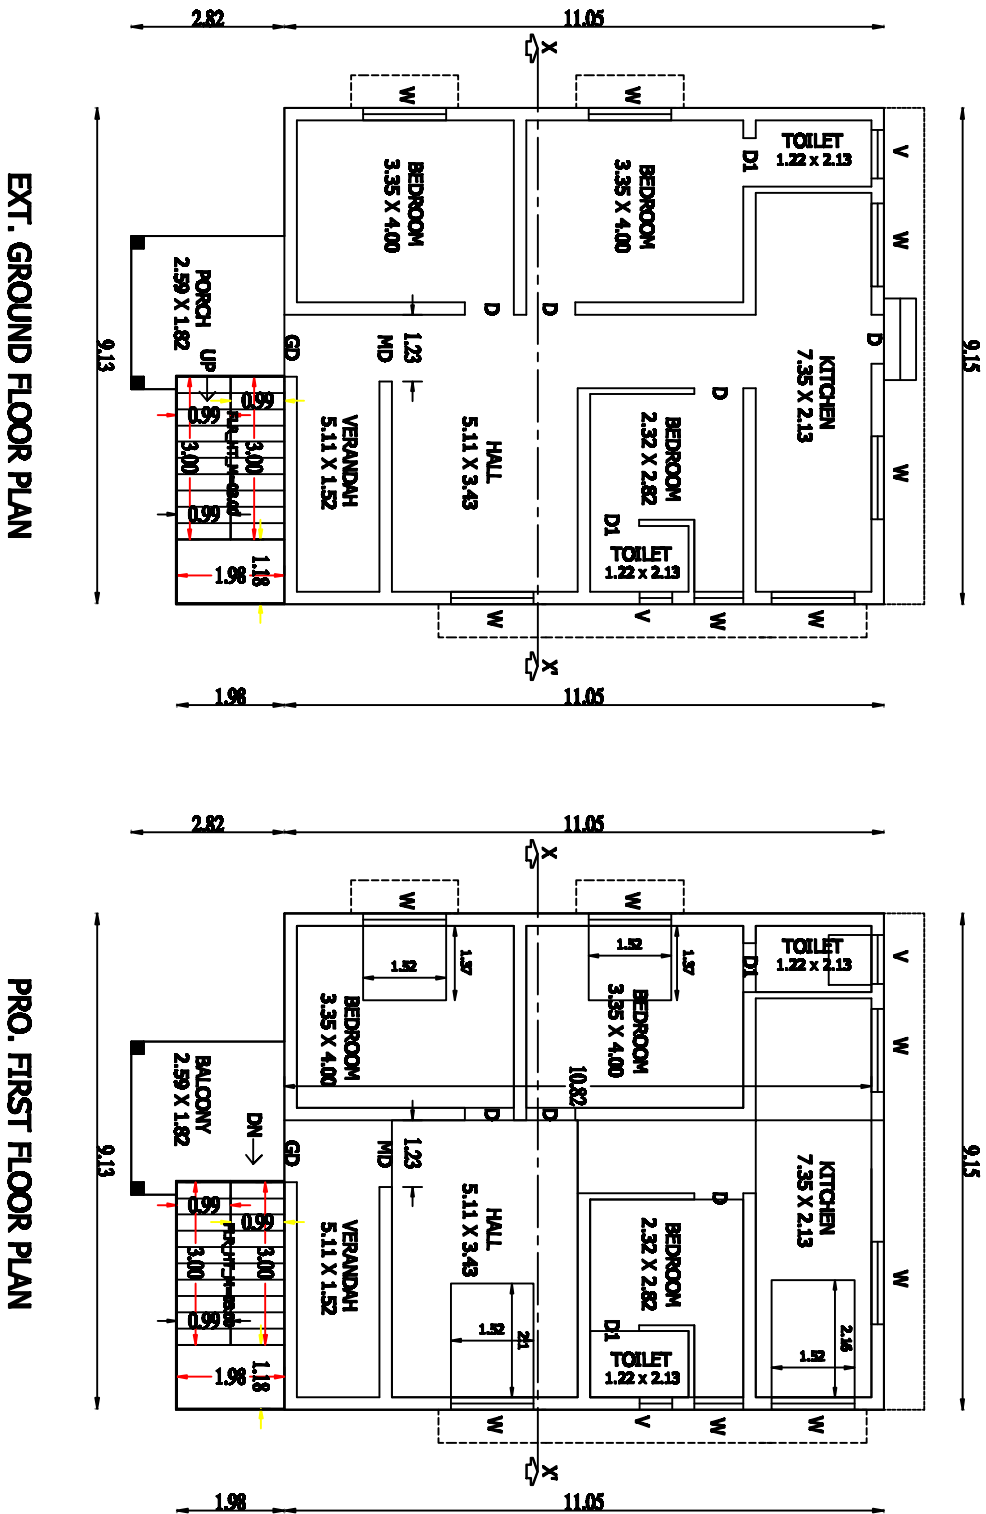


EXT. GROUND FLOOR PLAN

PRO. FIRST FLOOR PLAN

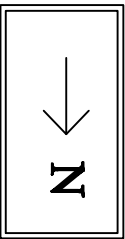

R.S NO:151 / 4

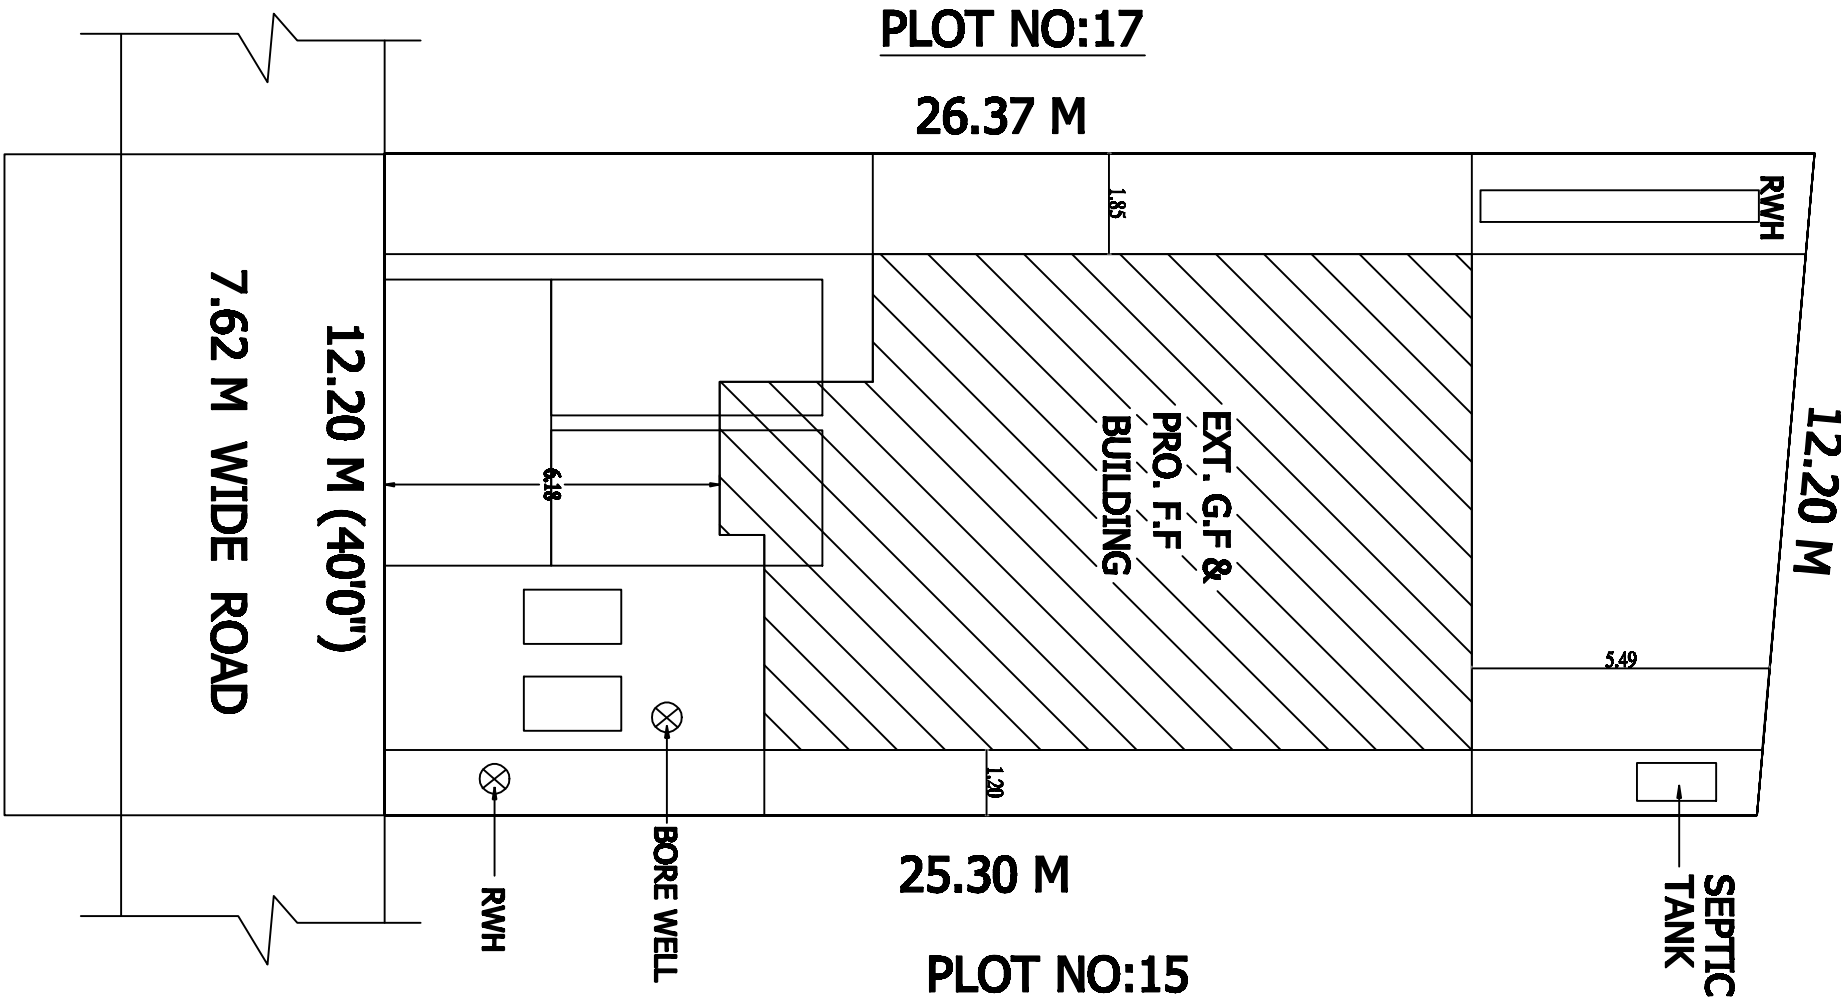

SITE PLAN
SCALE:- 1:100

PLAN INFO
AS AT SITE-815.19
FMB OR PLR-815.00
AS PER DOCUMENT-815.00
PRELIM. P/L REQUIRED-NO
IS APPROVED LAYOUT-YES
PLOT NO-16
SURVEY NO-16/11
PATTI NO-7740
TALUK-THANJAVUR
DISTRICT-THANJAVUR
IS SURROUNDING PLOT EXIST-NO
IS DETECTED IN LAYOUT
SINGLE FAMILY BLDG-YES
CRZ-NO
SECURITY ZONE-NO
ACCESS WIDTH M-7.01
WHETHER GOVT OR AIDED SCHOOL-NO
PLOT AREA M2-815.00
AVG. PLOT DEPTH-25.30
AVG. PLOT WIDTH-12.20
AREA TYPE-OTHERS
ROAD WIDTH-7.01
ROAD LENGTH-40.00
LAND USE ZONE-RESIDENTIAL
RW/1 DECLARED-YES
BUILDING NEAR TO RIVER-NO
BUILDING NEAR GOVT BLDG-NO
BUILDING NEAR GOVT BLDG-NO
BUILDING NEAR GOVT BLDG-NO
BUILDING NEAR GOVT BLDG-NO
JURDICTION TYPE-PANCHAYAT

AREA DETAILS	SQ.M	SQ.FT
AREA OF THE SITE	315.00	3390.00
PLINTH AREA		
EXT. GROUND FLOOR	117.00	1259.00
PRO. FIRST FLOOR	117.00	1259.00
TOTAL PLINTH AREA	234.00	2518.00
OPEN AREA		
AREA OF OPEN SPACE	198.00	2131.00




DETAILS OF JOINERIES		
MD	DOOR	1.07 X 2.13
D	DOOR	0.91 X 2.13
D1	DOOR	0.76 X 2.13
O	OPEN	0.91 X 2.13
W	WINDOW	1.52 X 1.37
W1	WINDOW	0.91 X 1.37
V	VENTILATOR	0.91 X 0.61

COLOUR INDEX	
SITE BOUNDARY	☐
EXT. GROUND FLOOR BUILDING	☐
PRO. FIRST FLOOR BUILDING	☐
RAINWATER STORAGE PTT	☐
ROAD	☐

APPLICANT:-

Mrs.S.Durgadevi,
W/o.Mr. Saminathan

M. S. Durgadevi

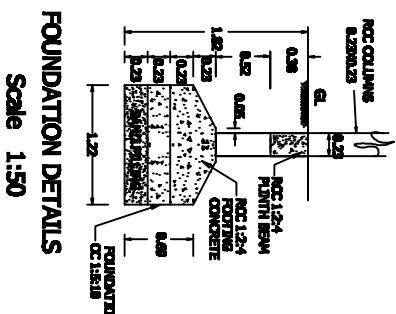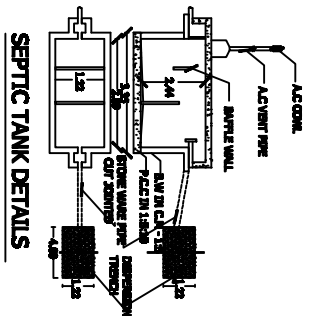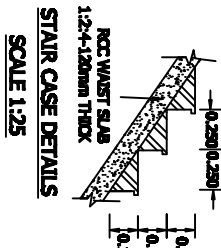

SR:

E. 3602
meyer