

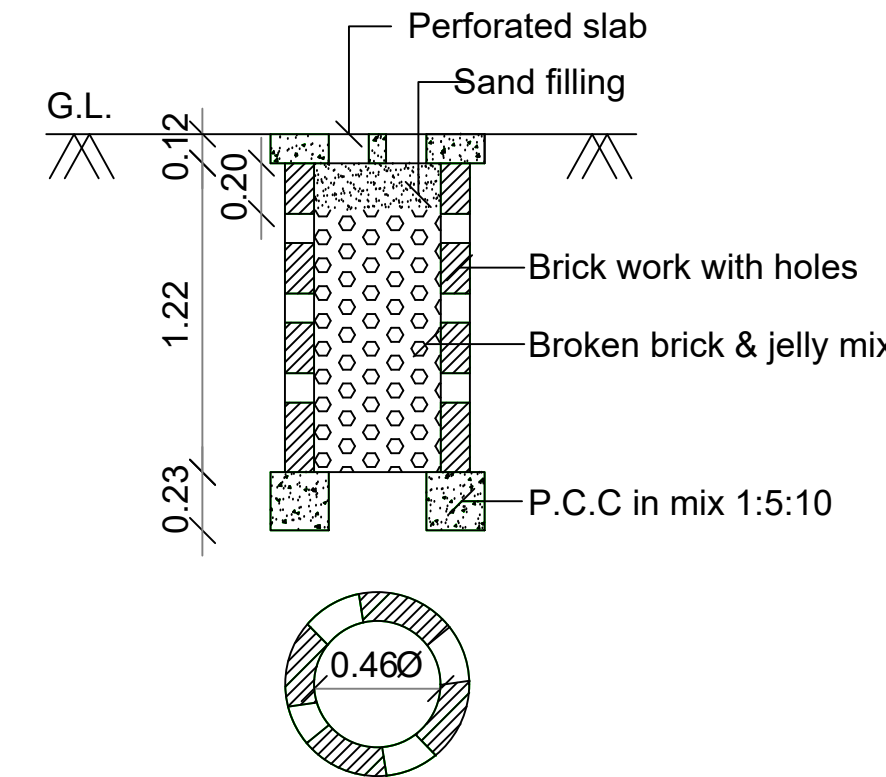


PLAN SHOWING THE PROPOSED CONSTRUCTION OF GROUND FLOOR AND FIRST FLOOR R.C.C ROOF HOUSE IN , SY.NO: 10 / 11, WARD.NO : _____ , VATTAKUDI VILLAGE AND PANCHAYAT , PATTUKOTTAI TALUK , THANJAVUR DISTRICT .

APPLICANT :- V. KALYANASUNDARAM , S/O. VISWALINGAM .

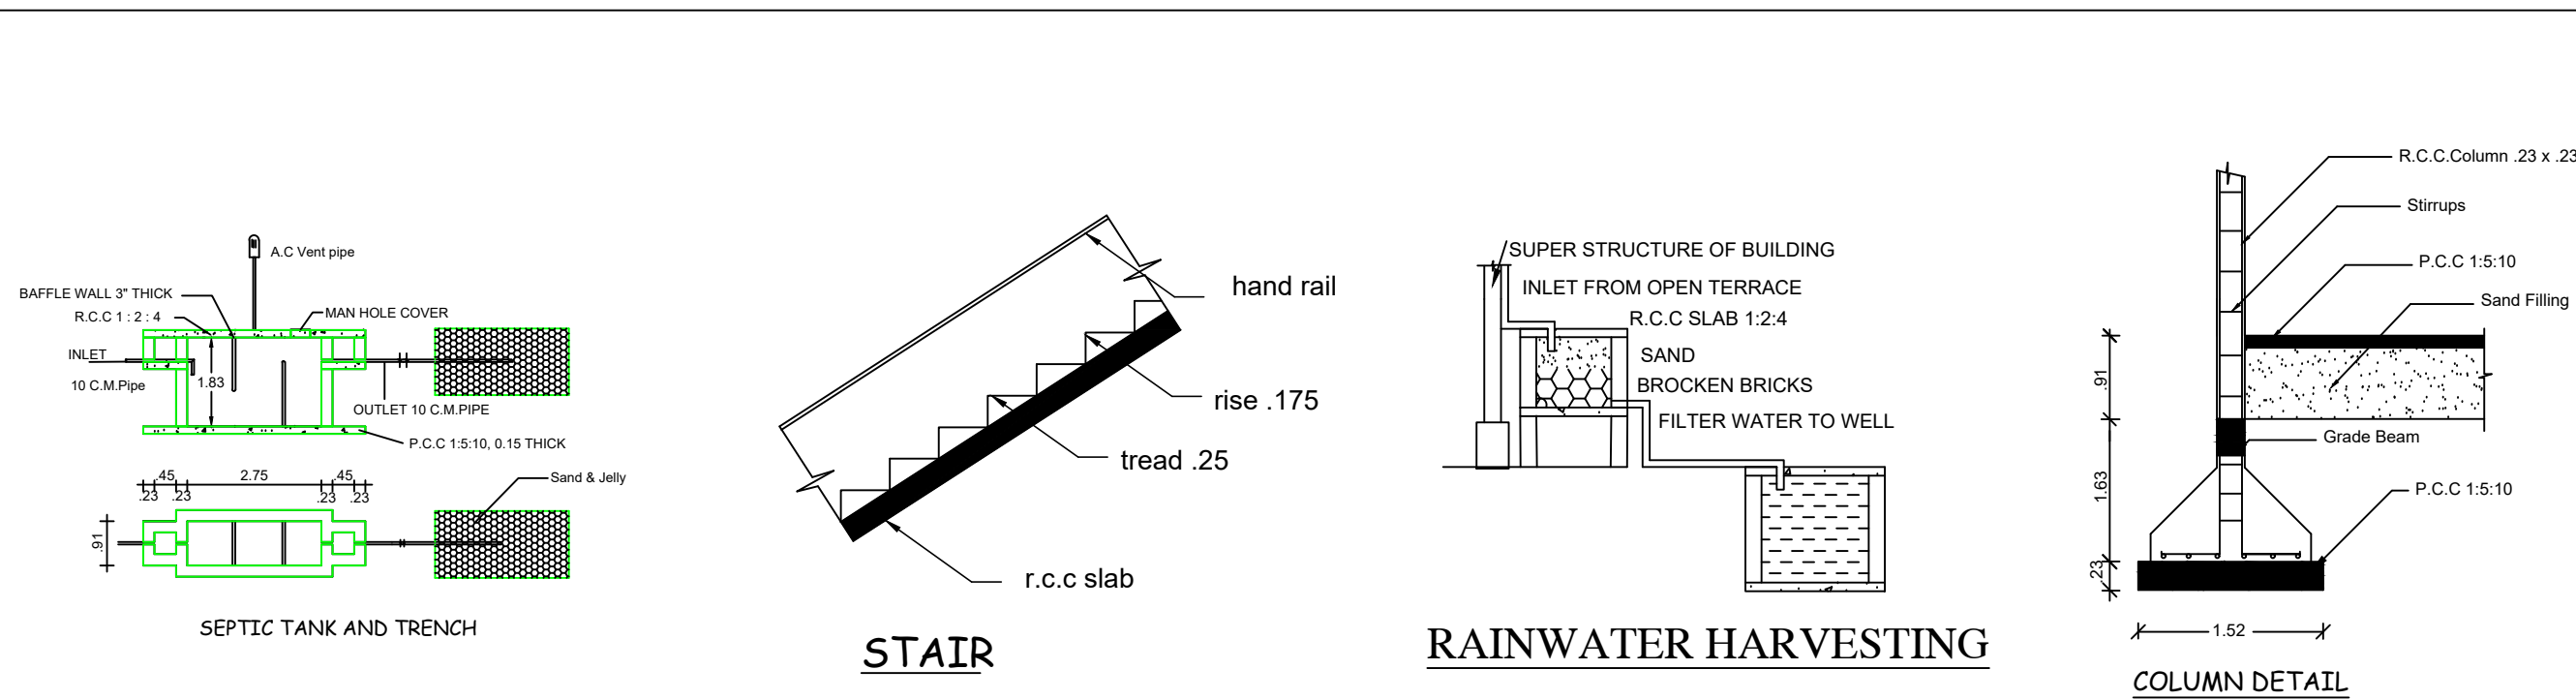

PERCOLATION PIT FOR 30 Sq. m.
(Scale:- 1:50)

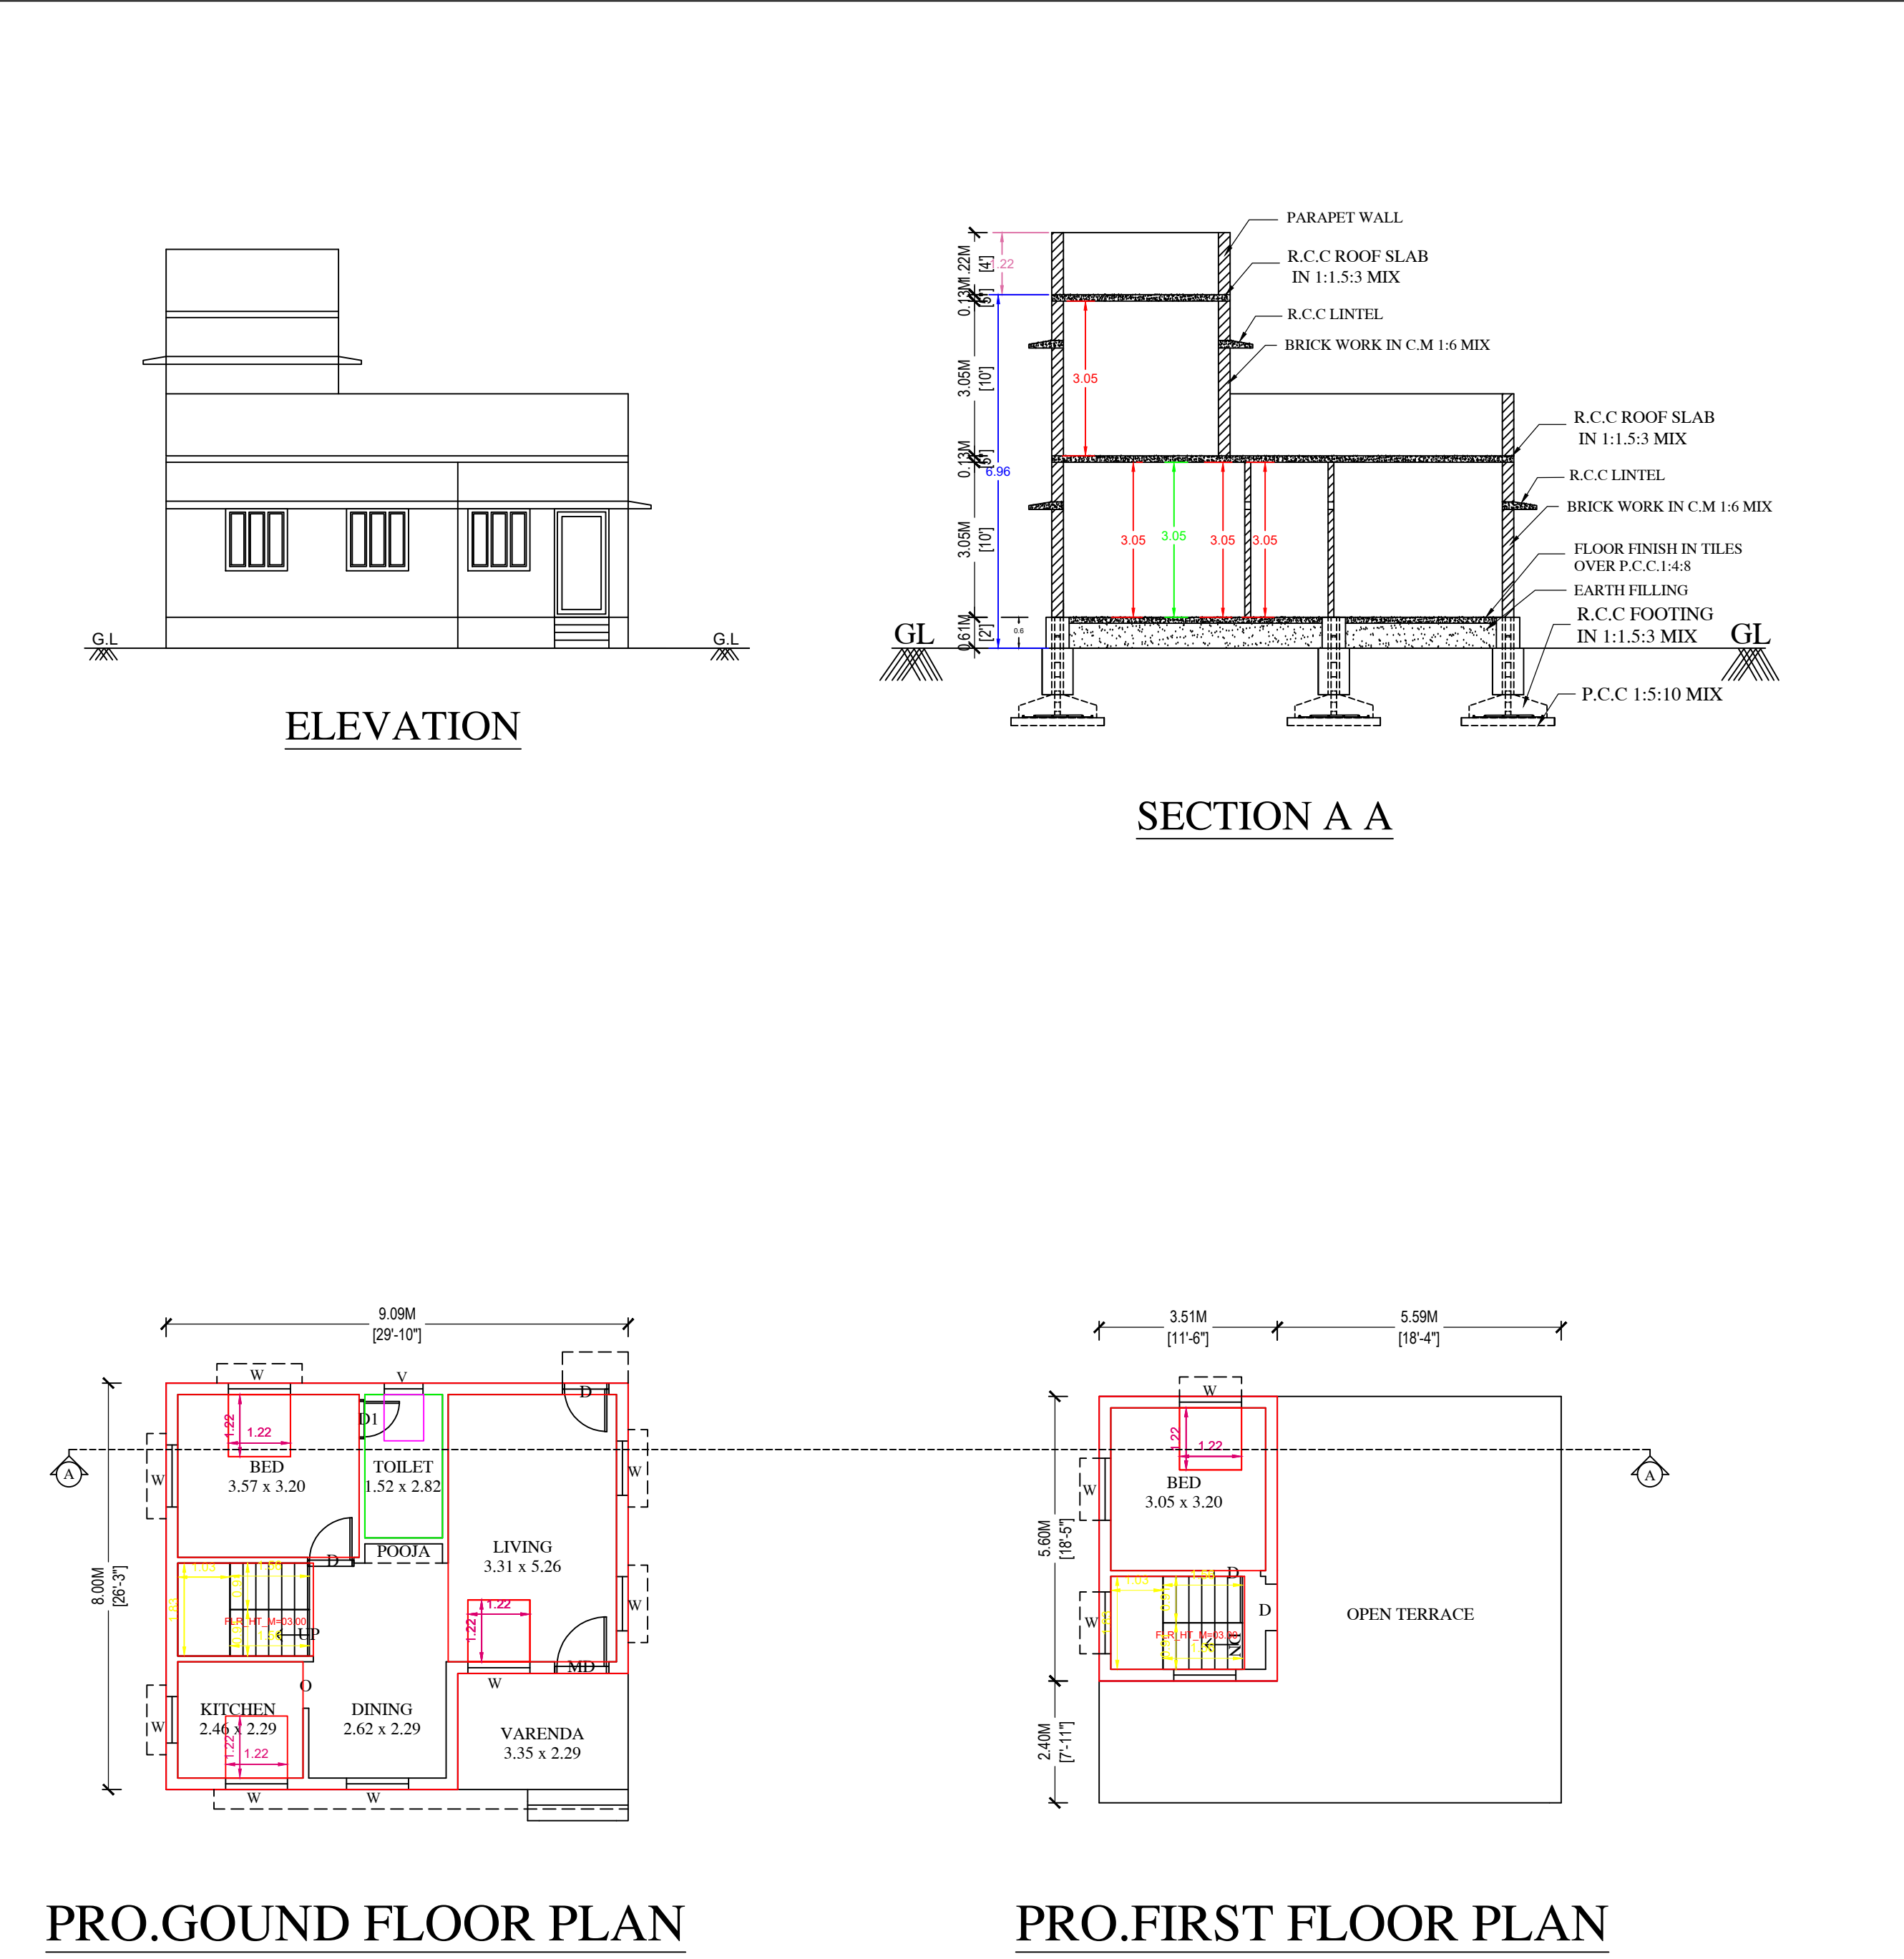

AREA DETAILS	SQ.M	SQ.FEET
AREA OF THE SITE	1050.00	11298.00
PLINTH AREA		
GROUND FLOOR BUILDING	65.09	700.00
FIRST FLOOR BUILDING	19.63	211.00
TOTAL PLINTH AREA	84.72	911.00
AREA OF OPEN SPACE		
PARKING	REQUIRED	PROVIDED
CARS SPACE		
TWO WHEELER SPACE		
FSI	0.08	
PLOT COVERAGE	6.19%	
DETAILS OF JOINERIES		
MD - DOOR	1.06 X 2.13	W - WINDOW 0.99 X 1.22
D - DOOR	0.91 X 2.13	W1 - WINDOW 1.22 X 1.22
D1 - DOOR1	0.76 X 2.13	W2 - WINDOW 1.52 X 1.22
O - OPEN	0.91 X 2.13	
V - VENTILATOR	0.91 X 0.61	
COLOUR INDEX		
SITE BOUNDARY		☐
PRO.R.C.C ROOF G.F BUILDING		☐
PRO.R.C.C ROOF F.F BUILDING		☐
RAINWATER STORAGE PIT		☐
ROAD		☐
APPLICANT:-		
REGISTERED ENGINEER:		