

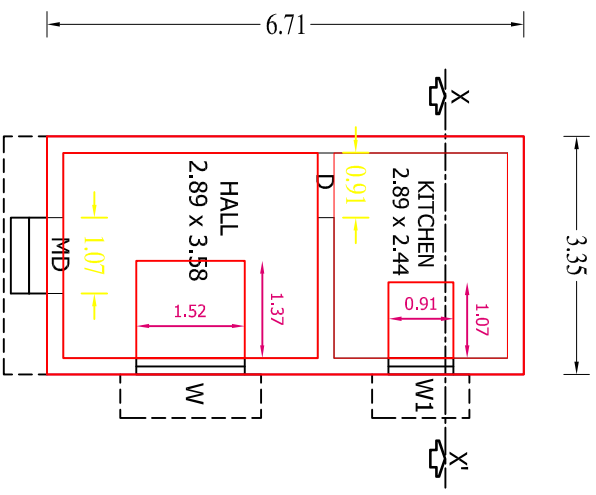
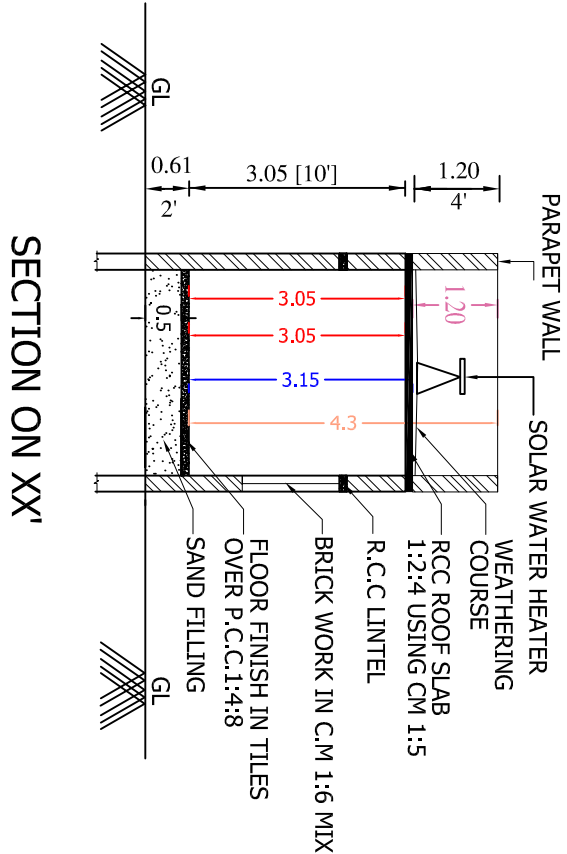
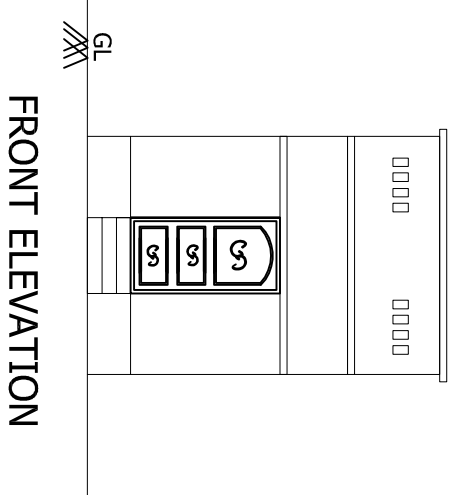
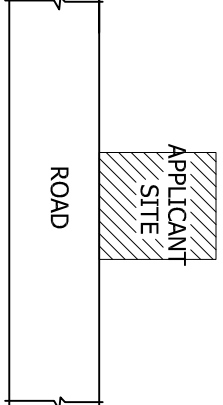
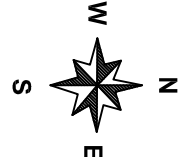
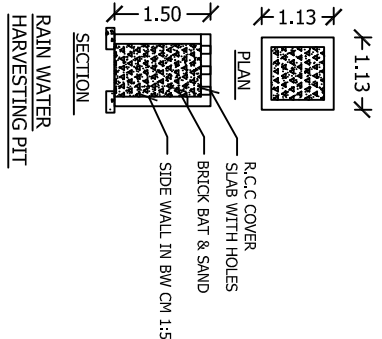
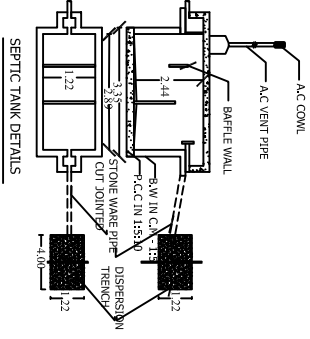


PLAN SHOWING THE PROPOSED CONSTRUCTION OF A ROOF GROUND FLOOR RESIDENTIAL BUILDING IN PATTA NO:14, R.S.NO:209/7A, AT PACHIYUR VILLAGE & PANCHAYAT, ORATHANADU TALUK, THANJAVUR DISTRICT. [SCALE:- 1:100]

APPLICANT: Mr.A.AHILANDESWARAN, S/o.Mr.ANNASAMY

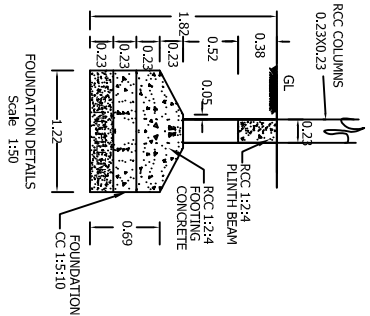


PLAN INFO
AS_AT_SITE=105.00
FMB_OR_PLR=105.00
AS_PER_DOCUMENT=105.00
PREMIUM_FSI_REQUIRED=NO
IS_APPROVED_LAYOUT=YES
PLOT_NO=7A
SURVEY_NO=209/7A
PATTA_NO=14
TALUK=ORATHANADU
OSR_APPLICABLE=NO
IS_SWIMMING_POOL_EXISTS=NO
DISTRICT=THANJAVUR
SINGLE_FAMILY_BLDG=YES
CRZ=NO
SECURITY_ZONE=NO
ACCESS_WIDTH_M=6.10
WHETHER_GOVT_OR_AIDED_SCHOOL=NO
PLOT_AREA_M2=105.00
AVG_PLOT_DEPTH=14.00
AVG_PLOT_WIDTH=7.50
ROAD_WIDTH=6.10
ROAD_LENGTH=450.00
LAND_USE_ZONE=RESIDENTIAL
RWH_DECLARED=YES
BUILDING_NEAR_TO_RIVER=NO
BUILDING_NEAR_MONUMENT=NO
IF_HERITAGE_TOWN_LESS_THAN_1KM_RADIUS=NO
NOC_FOR_CONSTRUCTION_NEAR_MONUMENT=NO
JURISDICTION_TYPE=PANCHAYAT

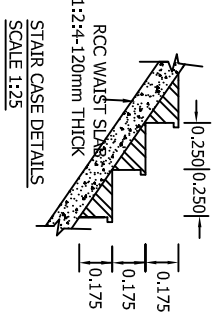

KEY MAP

R.S.NO:209/7A-PART

7.50 M

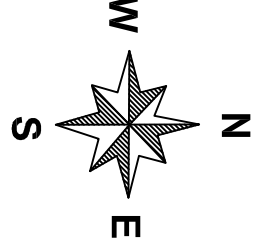


R.S.NO:209/7A-PART

14.00 M

14.00 M

R.S.NO:209/7A-PART

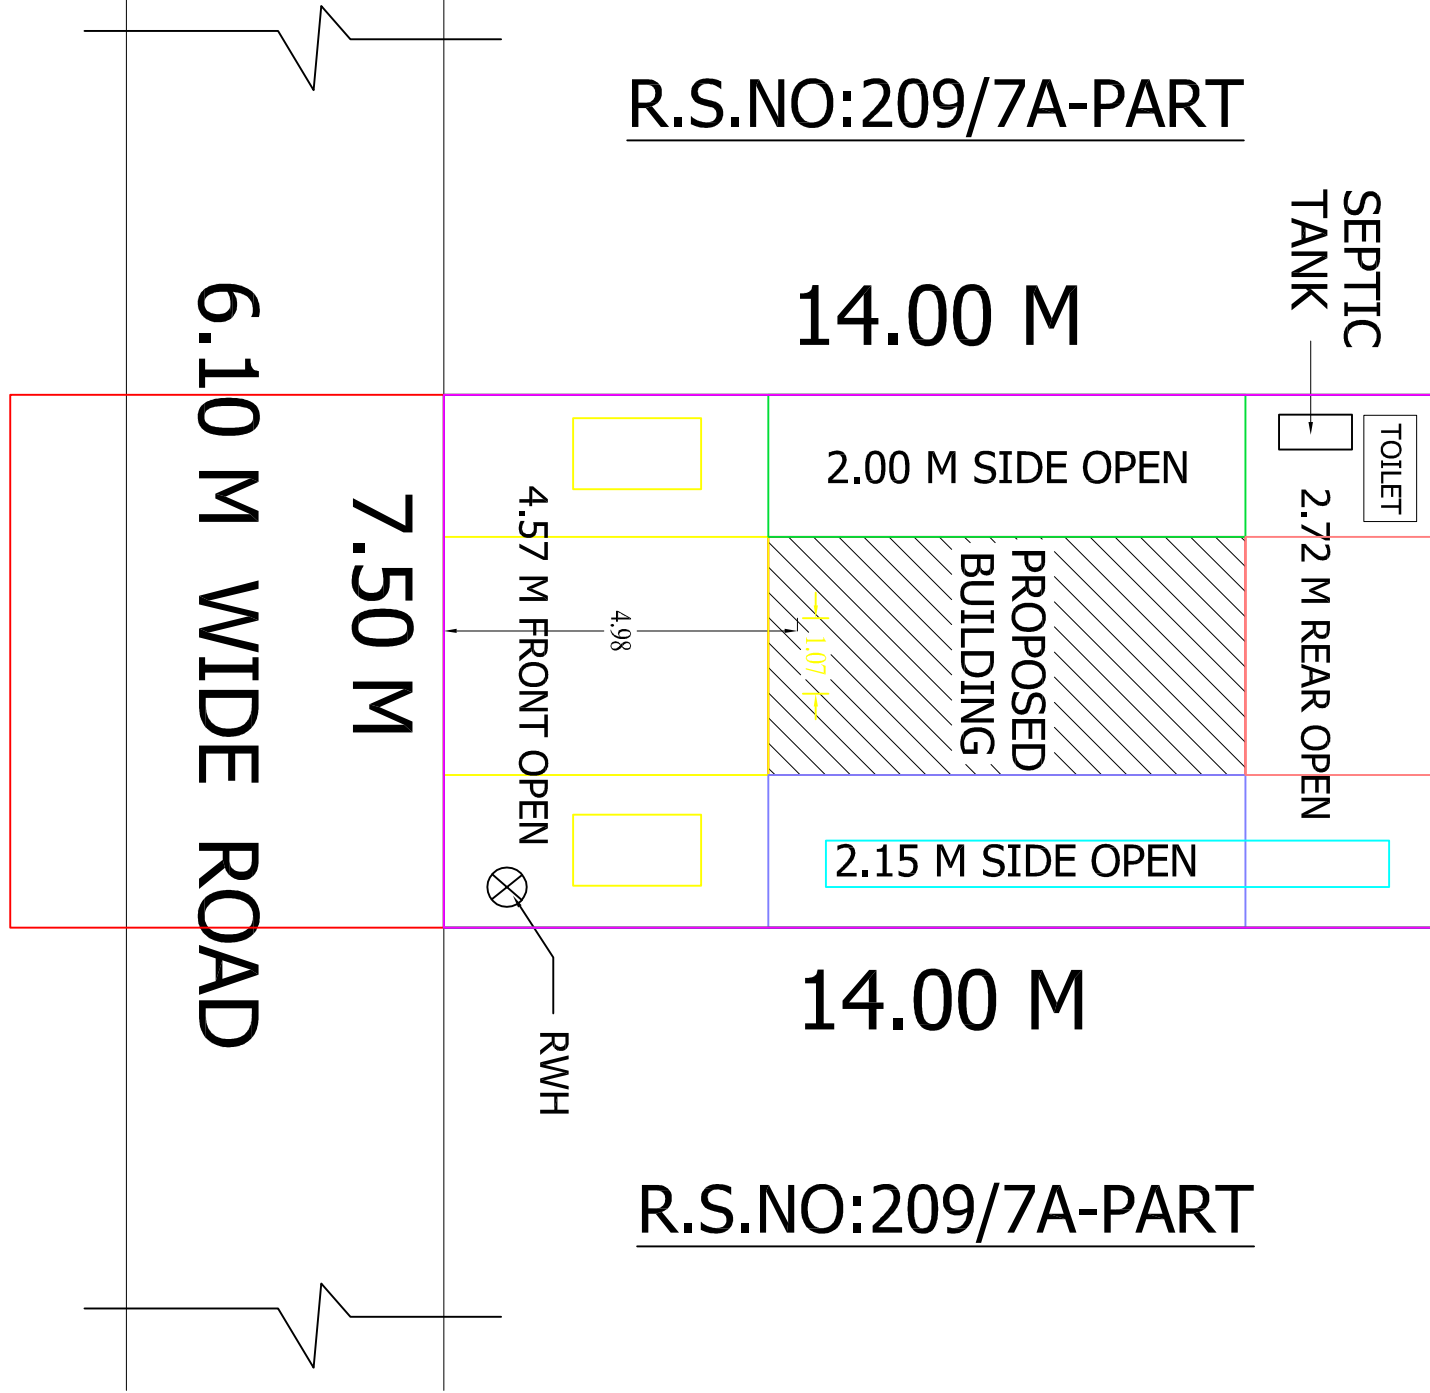

SITE PLAN
(SCALE:- 1:100)

AREA DETAILS	SQ.M	SQ.FT
AREA OF THE SITE	105.00	1129.80

PLINTH AREA

PRO. GROUND FLOOR	22.49	242.00
TOTAL PLINTH AREA	22.49	242.00

OPEN AREA

AREA OF OPEN SPACE	82.51	887.50
--------------------	-------	--------

DETAILS OF JOINERIES

MD	DOOR	1.07 X 2.13
D	DOOR	0.91 X 2.13
D1	DOOR	0.76 X 2.13
W	WINDOW	1.52 X 1.37
W1	WINDOW	0.91 X 1.37
V	VENTILATOR	0.91 X 0.61

COLOUR INDEX

SITE BOUNDARY	
PROPOSED BUILDING	
ROAD	

APPLICANT:-

Mr.A.AHILANDESWARAN,
S/o.Mr.ANNASAMY

B.F.E. GAYATHRI, D.C.E.,
Licensed Building Surveyor,
SHRI HAYAGRIHA'S CONSTRUCTION,
License No. 1077/LS/2019/00125,
No.36/49, Nerul Nagar, West Bank,
THANJAVUR-613 009 Cell: 98656 72979.

REGISTERED ENGINEER:

