
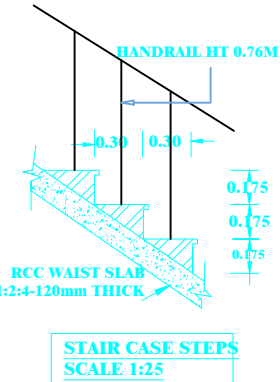
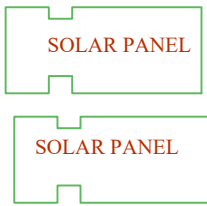
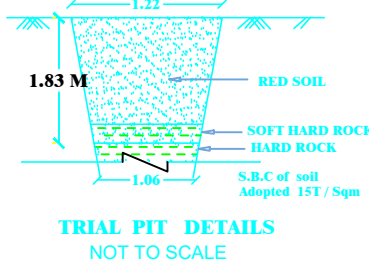
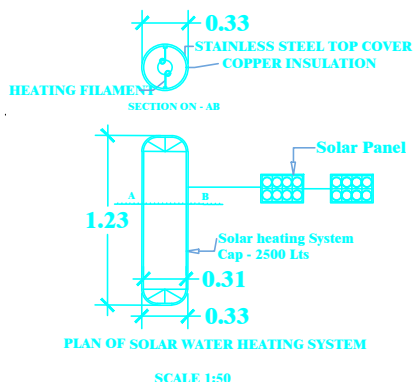
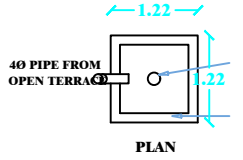
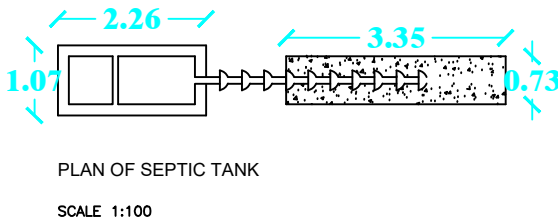
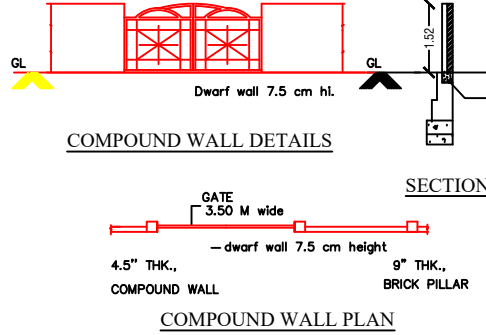
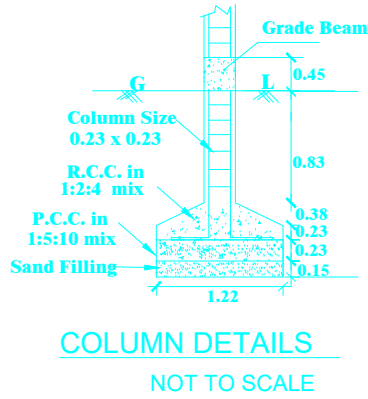
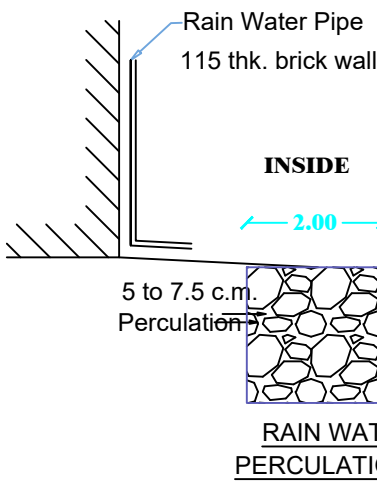
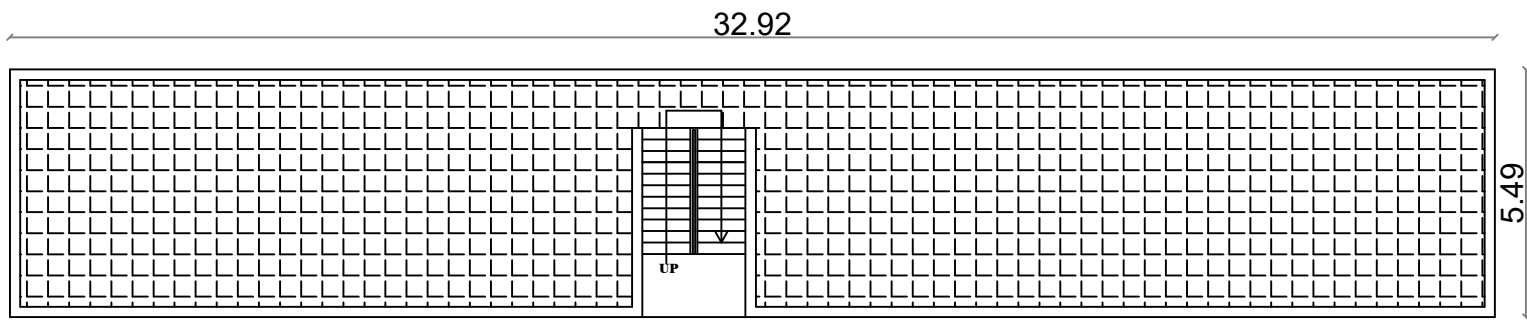
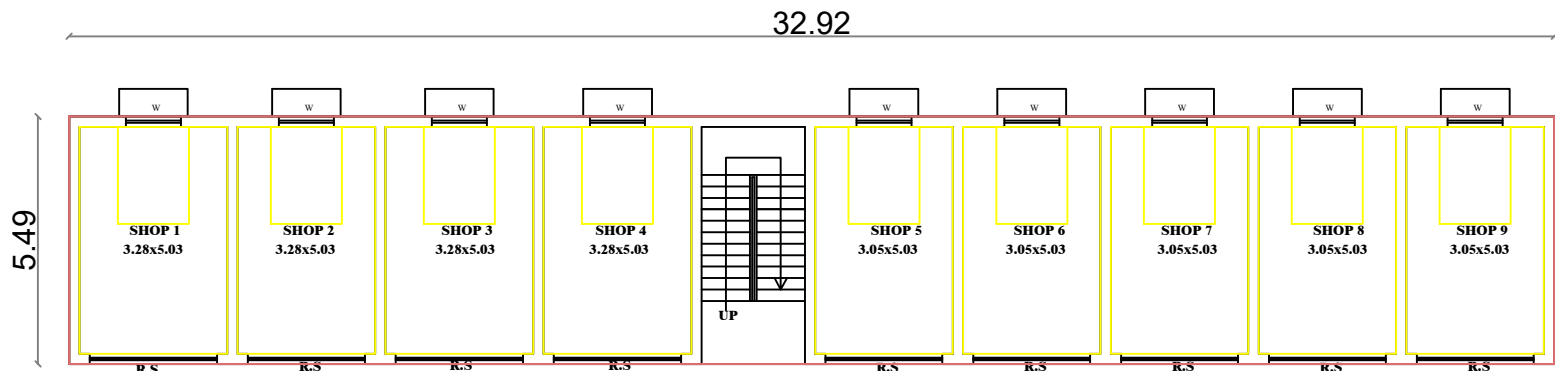
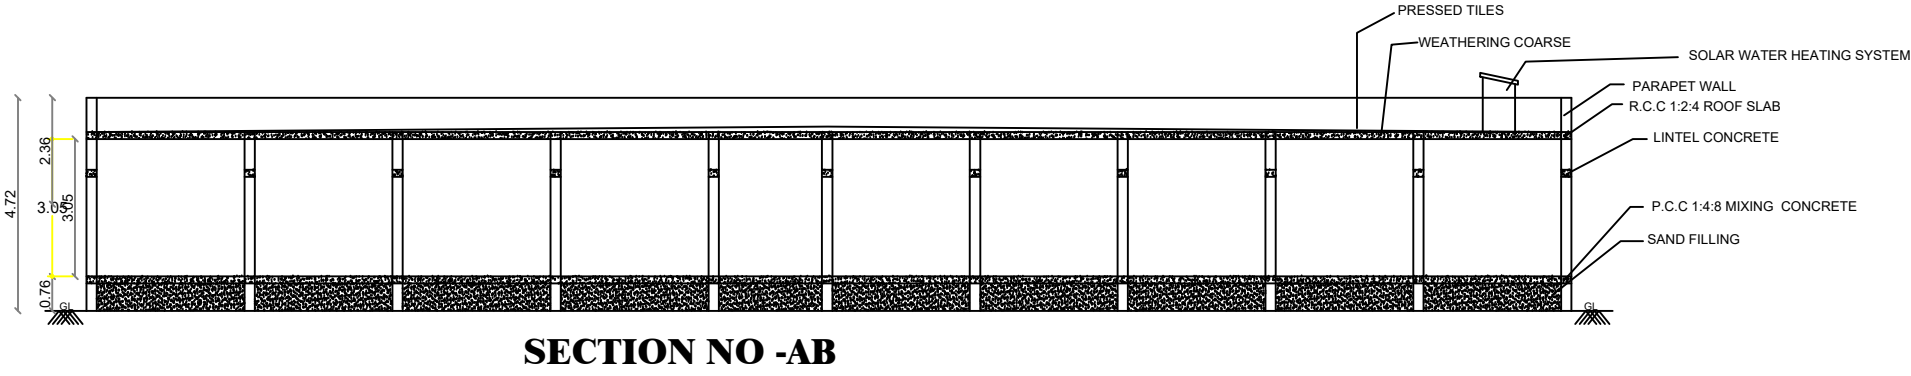



PLAN SHOWING THE PROPOSED CONSTRUCTION OF R.C.C ROOF COMMERCIAL GROUND FLOOR BUILDING
IN R.S NO:190/5B AT KEELAKKURICHI EAST VILLAGE AND KEELAKURICHI PANCHAYAT, PATTUKKOTTAI TALUK, THANJAVUR DISTRICT.

NAME OF THE OWNER:Mr.S.VIVEKANANTHAM,
S/O: SHANMUGAPILLAI.

SCALE:1CM=1M

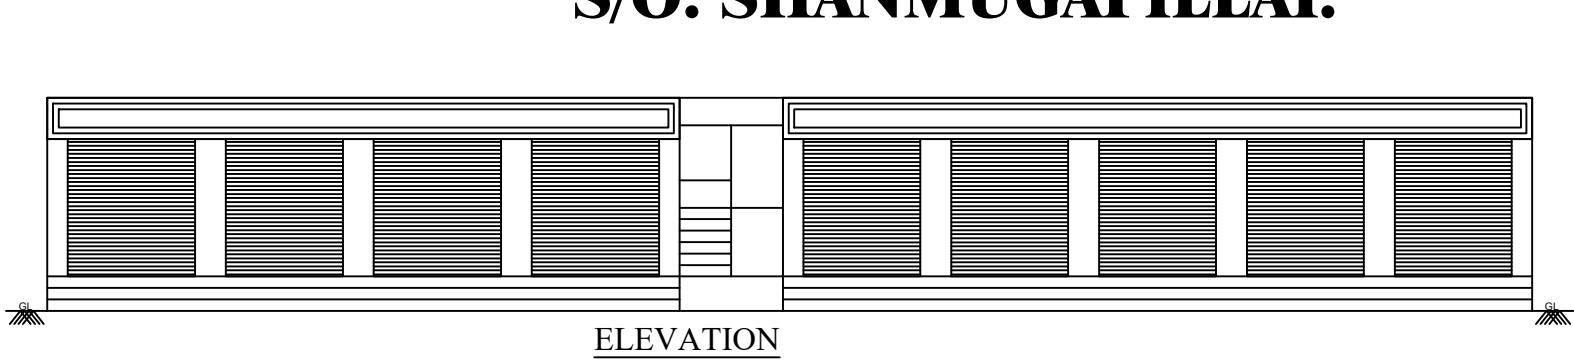

WEST SIDE
GAYATHIRI
SITE

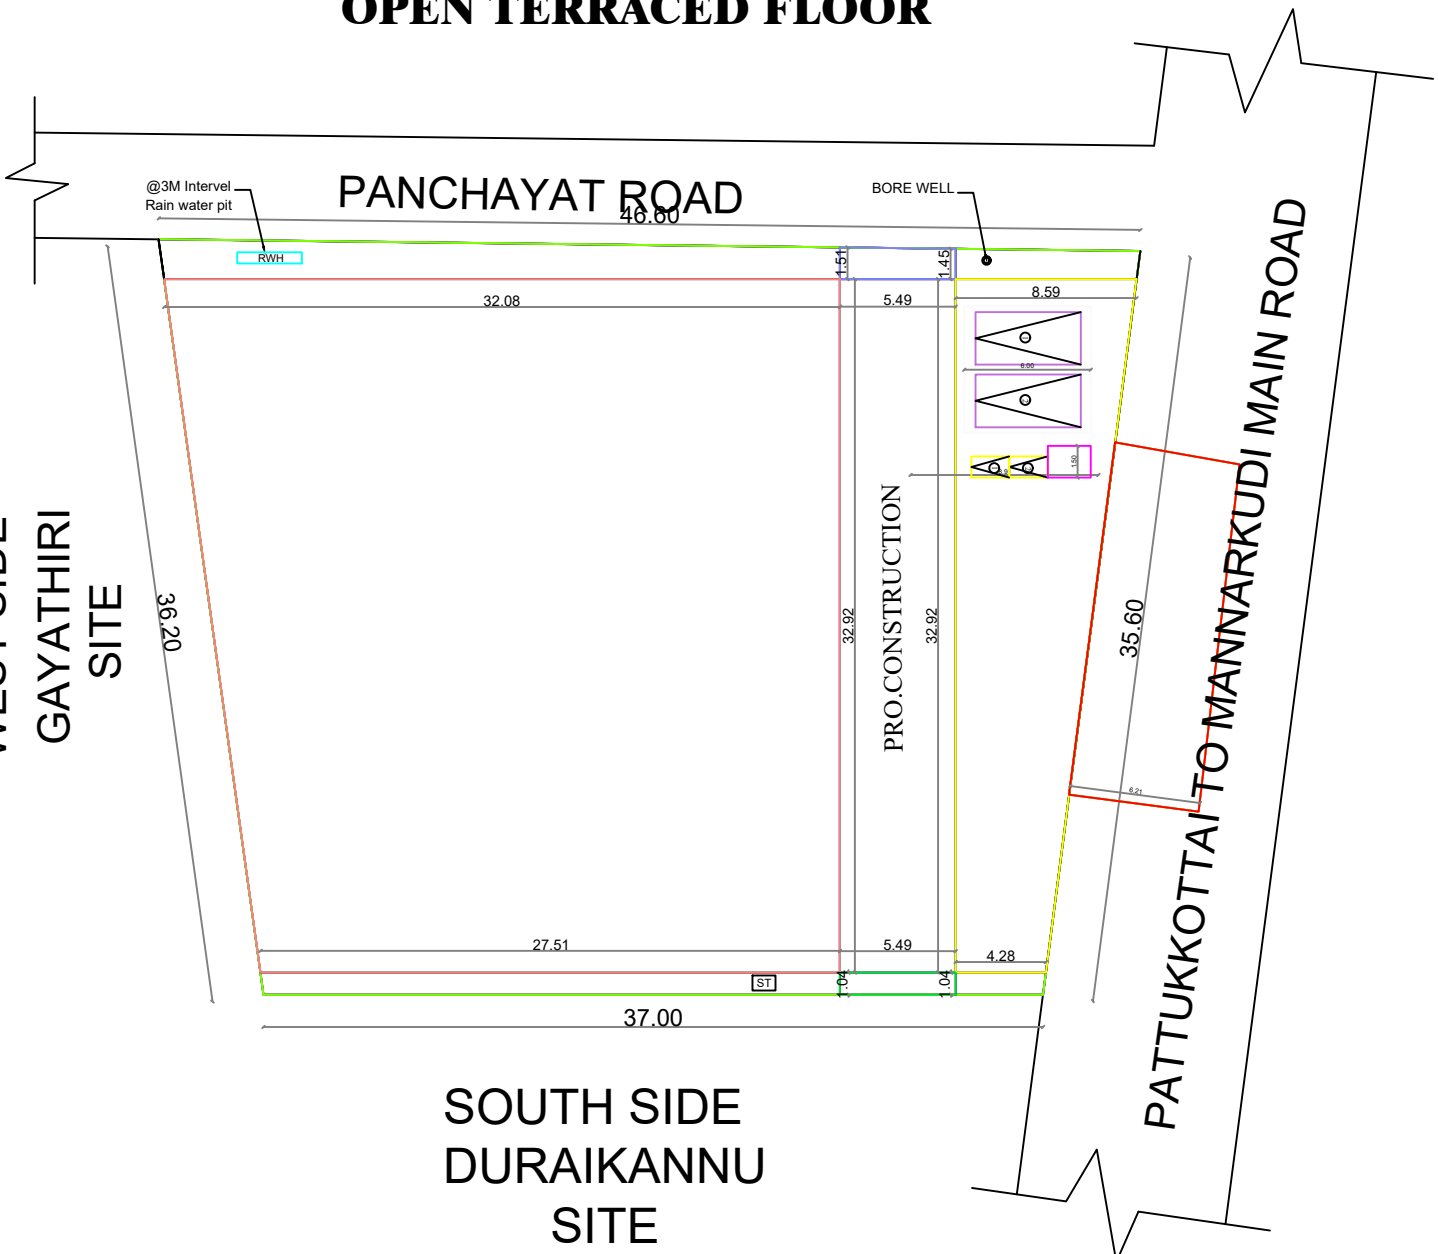

AREA DETAILS	IN SQ. FT.	IN SQ. M.
Area of the Site	15607.8	1450.00

PRO.RCC ROOF GROUND BUILDING		
Ground Floor Plinth Area	1943	180.50
Open space	13664.8	1269.49

TOILET-1 NO, BOREWELL- 1 NO.
CAR PARKING-2 NOS, TWO WHEELER 2 NOS.

JOINERY DETAILS		
DESCRIPTION	IN FEET	IN METER
R.S ROLLING SHUTTER	8' 6" X 10' 0"	2.59 X 3.05
DOOR 1	2' 6" X 7' 0"	0.76 X 2.13
WINDOW	4' 0" X 4' 0"	1.22 X 1.22
VENTILATOR	2' 0" X 2' 0"	0.61 X 0.61

- CERTIFICATE**
- WASTE WATER WILL BE USED FOR GARDEN PURPOSE IN THE SAME SITE
 - ALL HABITATION ROOMS ARE FITTED WITH 42" CEILING FAN
 - SOLAR WATER HEATER SYSTEM SHOULD BE FITTED IN KITCHEN AND BATHROOM
 - I SHALL NOT ALLOW SANITARY WORKERS TO ENTER INTO THE SEWERAGE SYSTEM/SEPTIC TANK

COLOUR INDEX	
	SITE BOUNDARY
	PROPOSED BUILDING
	EX.ROAD

S. Vivekanantham
OWNER

Er. S. K. ARX, B.E.,
Construction Engineer Grade-III
Reg. No: 106/LS/2021/00001
VEERANAR CONSTRUCTION
PATTUKKOTTAI-614 601
Ph:8610032539
REGISTERED ENGINEER